



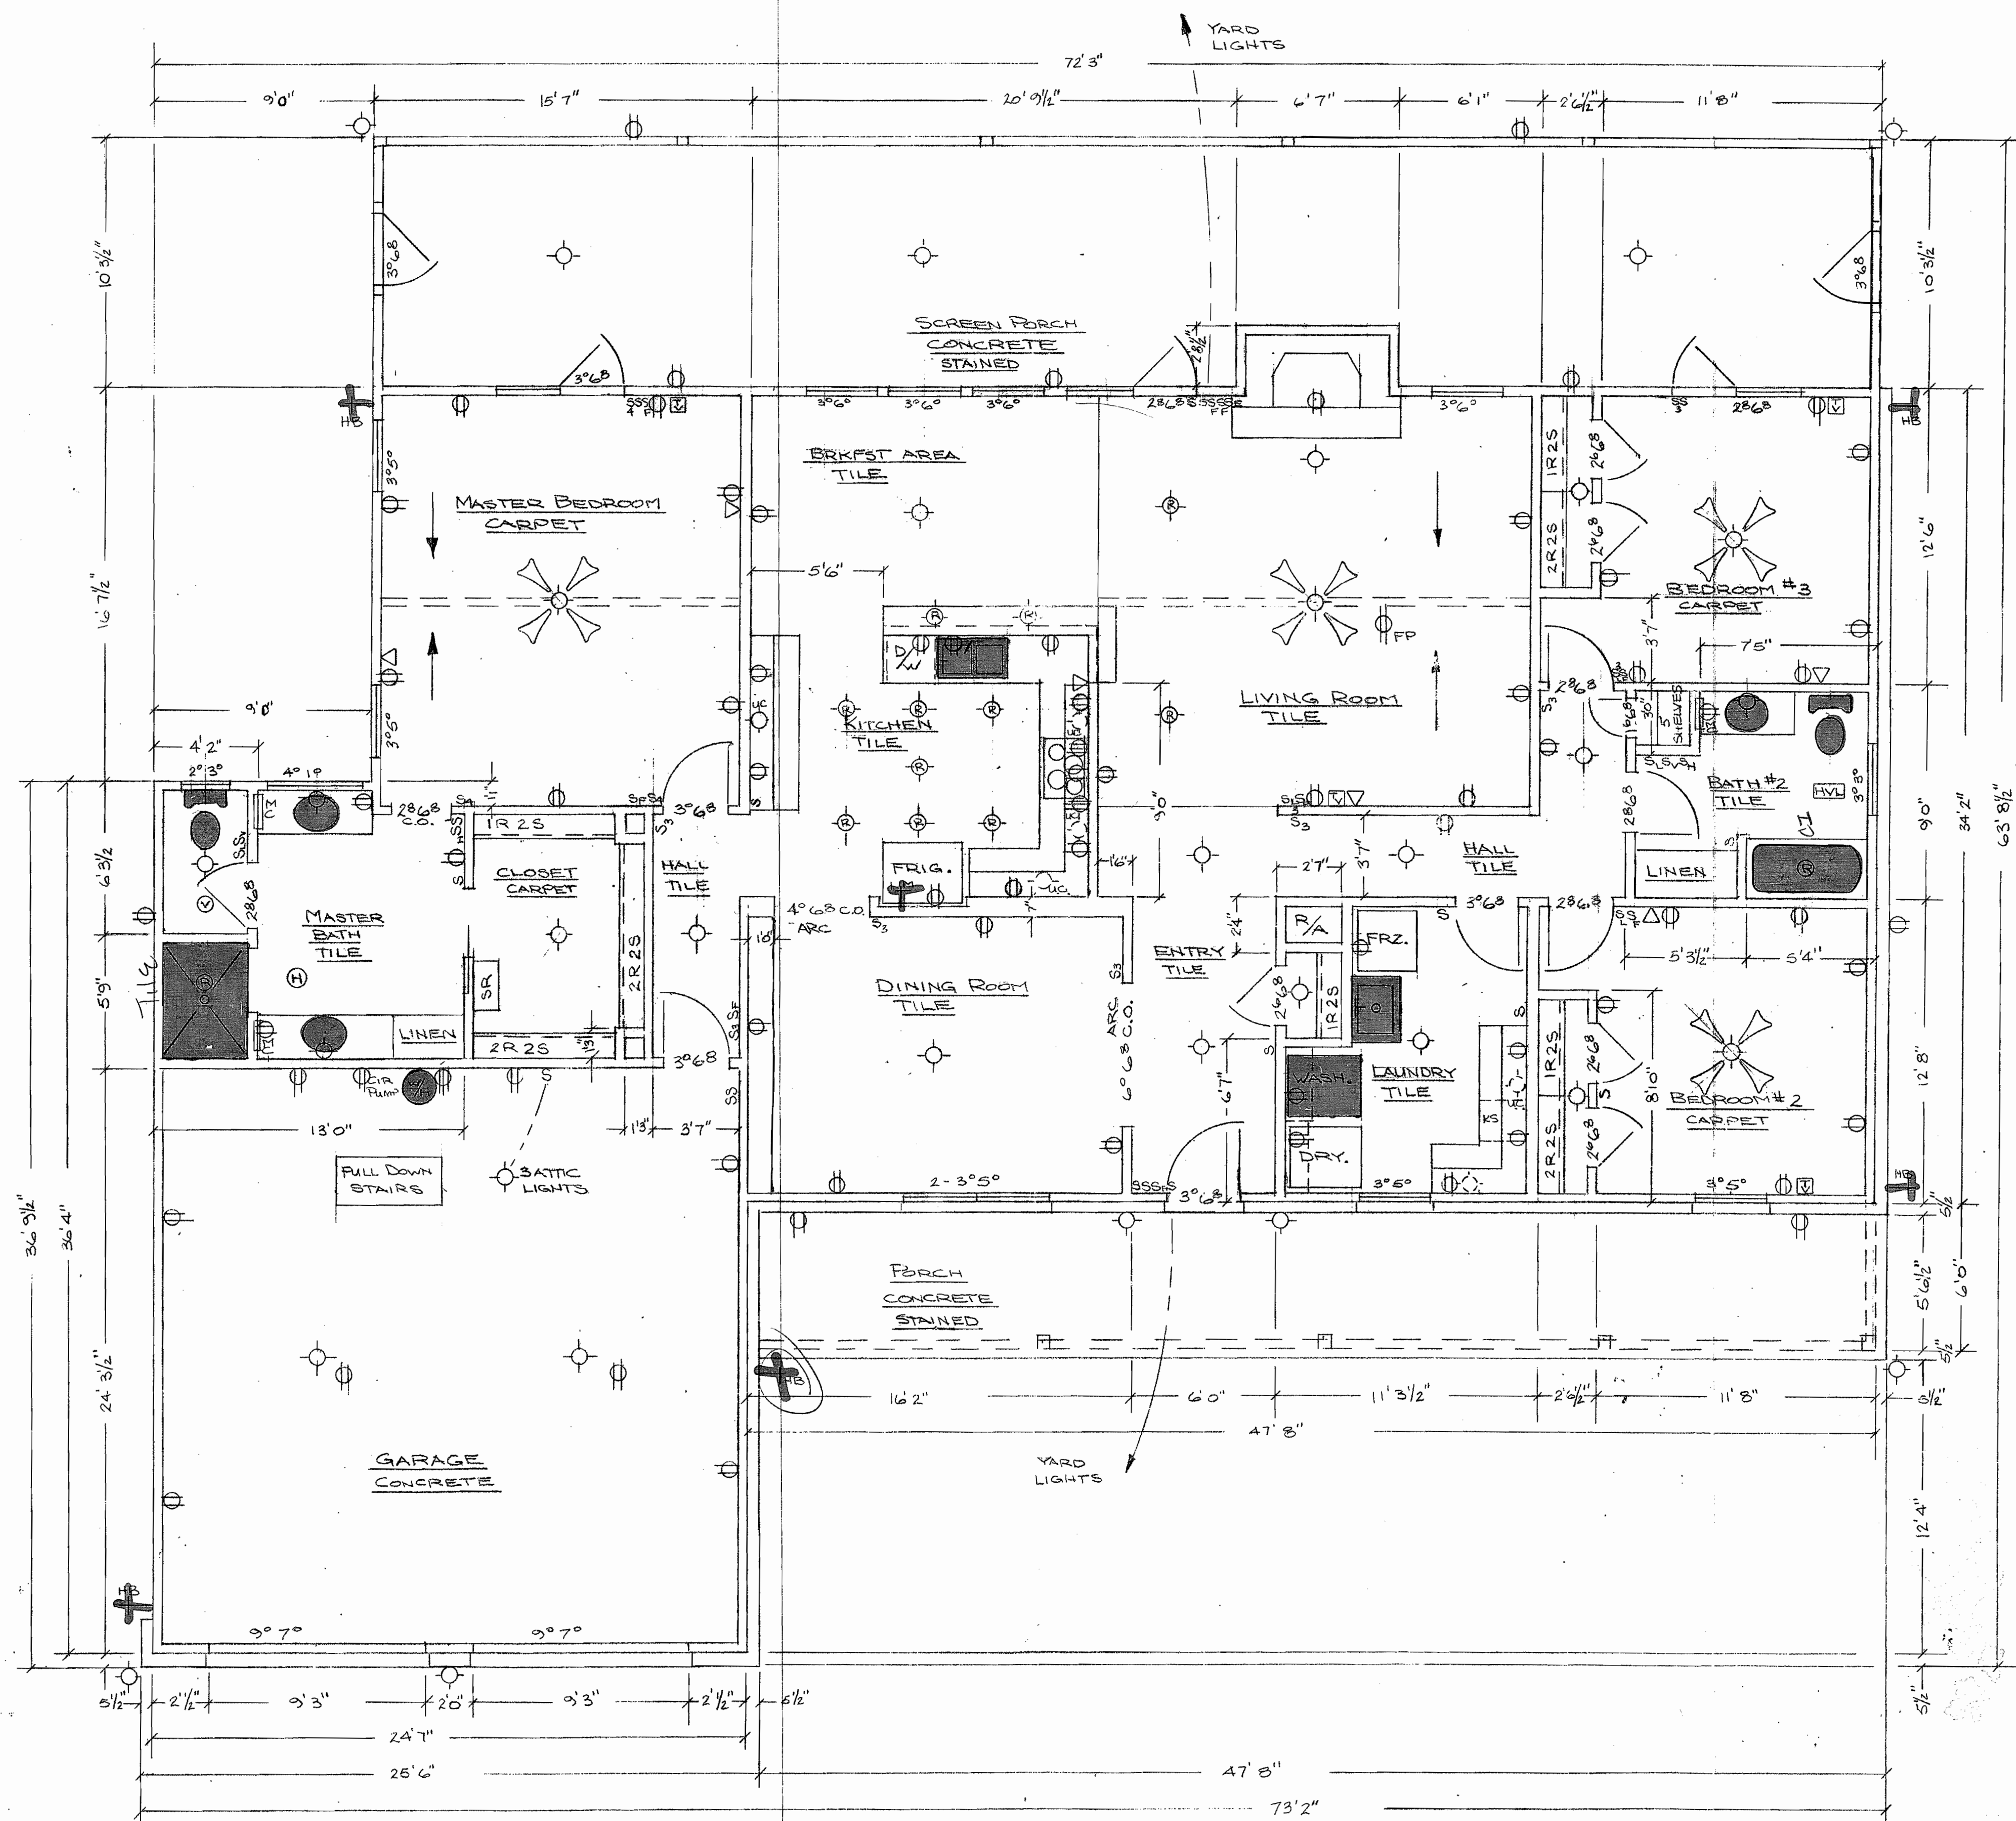

FLOOR PLAN
SCALE 1/4" = 1'0"




SOUTH ELEVATION
SCALE $\frac{1}{4}" = 1'0"$

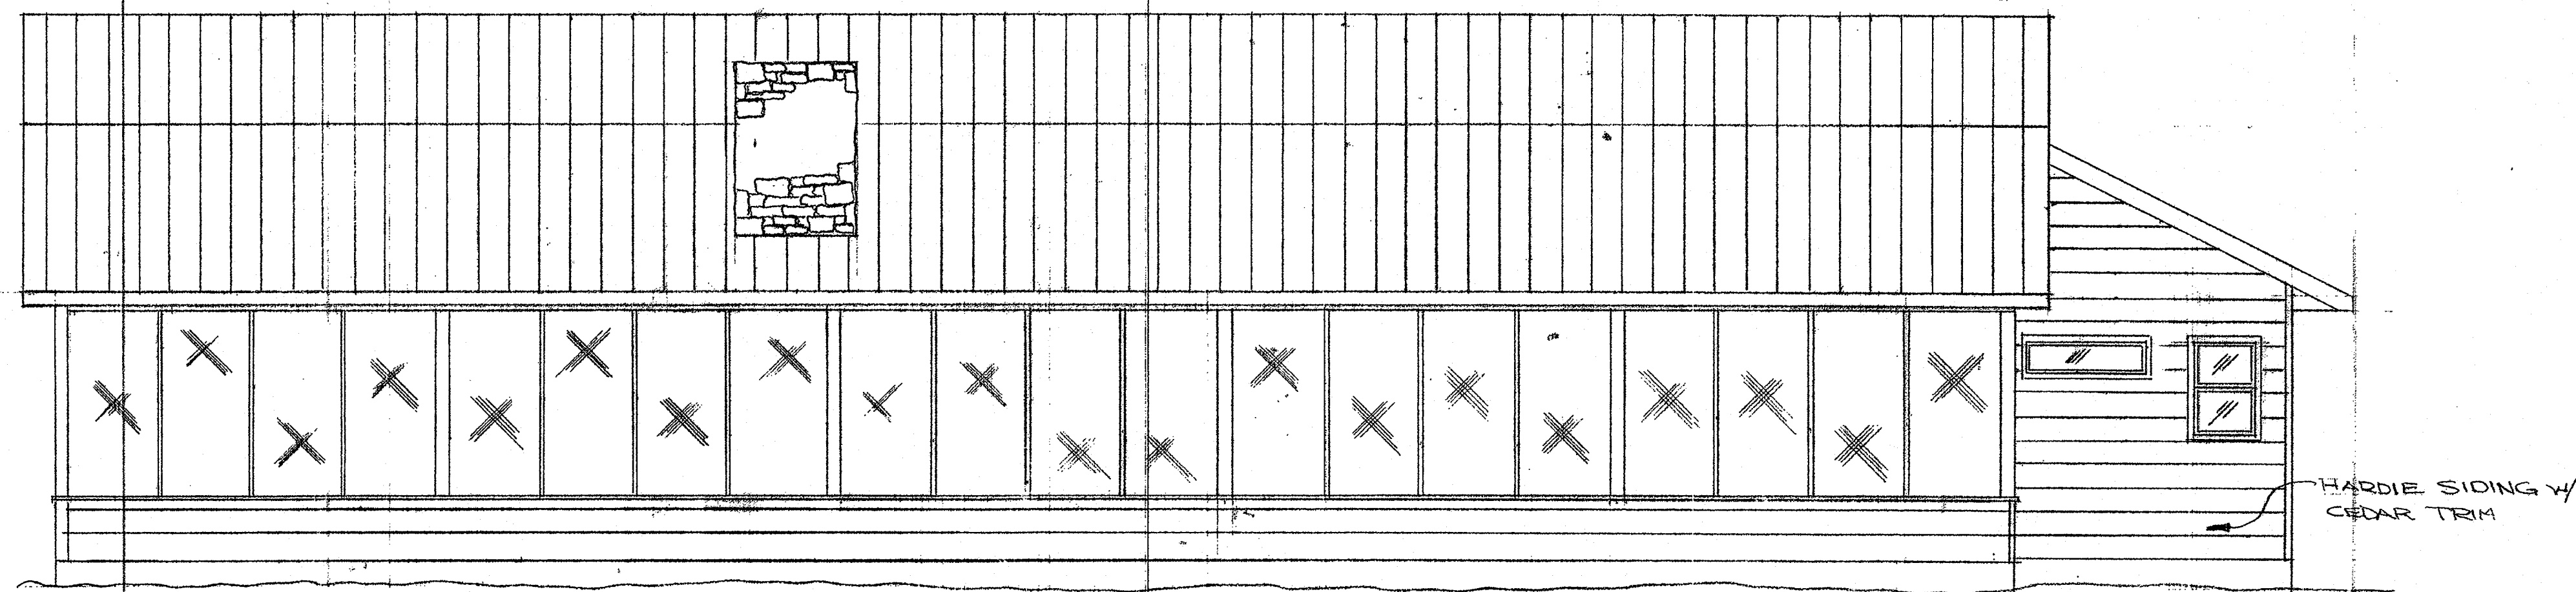


NORTH ELEVATION
SCALE $\frac{1}{4}" = 1'0"$

RESIDENCE FOR MR. & MRS. JIM SANDELL
HWY. 27 NORTH
INGRAPH, TEXAS 78025

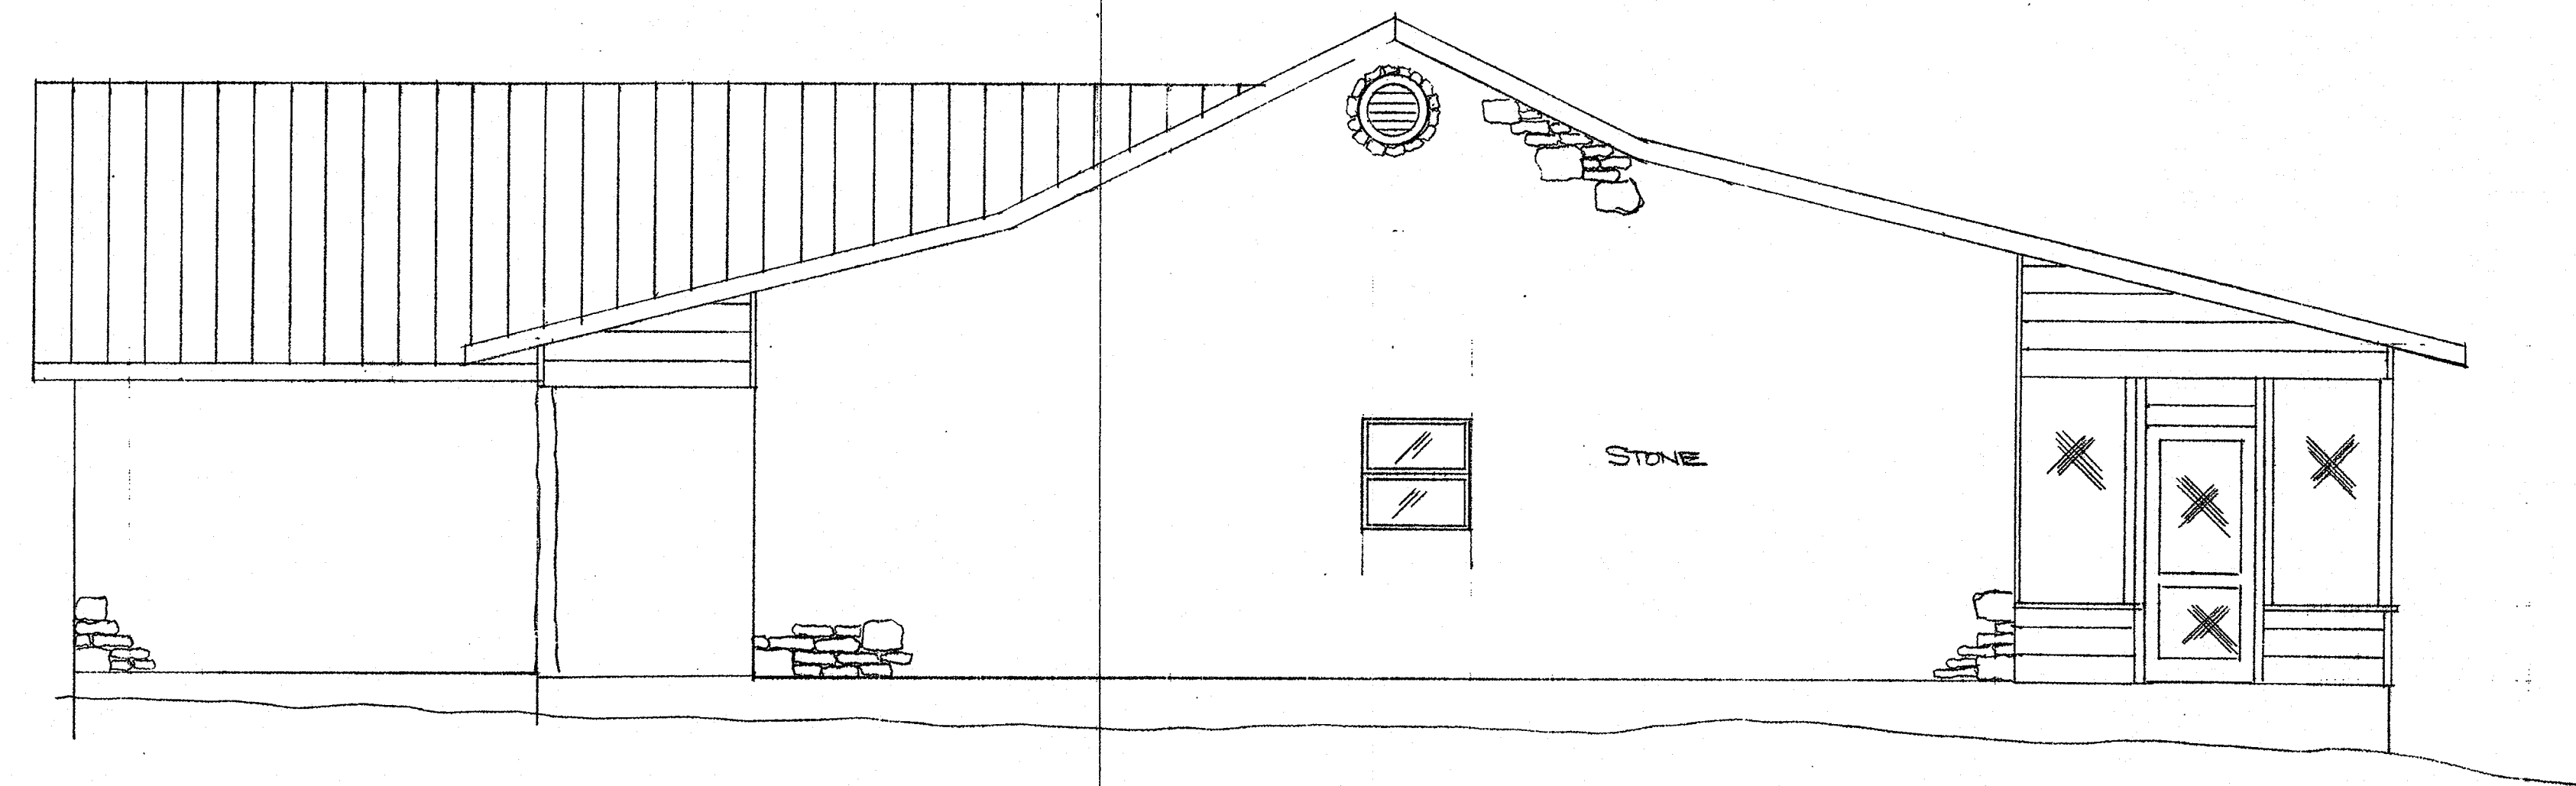

WEST ELEVATION
SCALE 1/4" = 1'0"

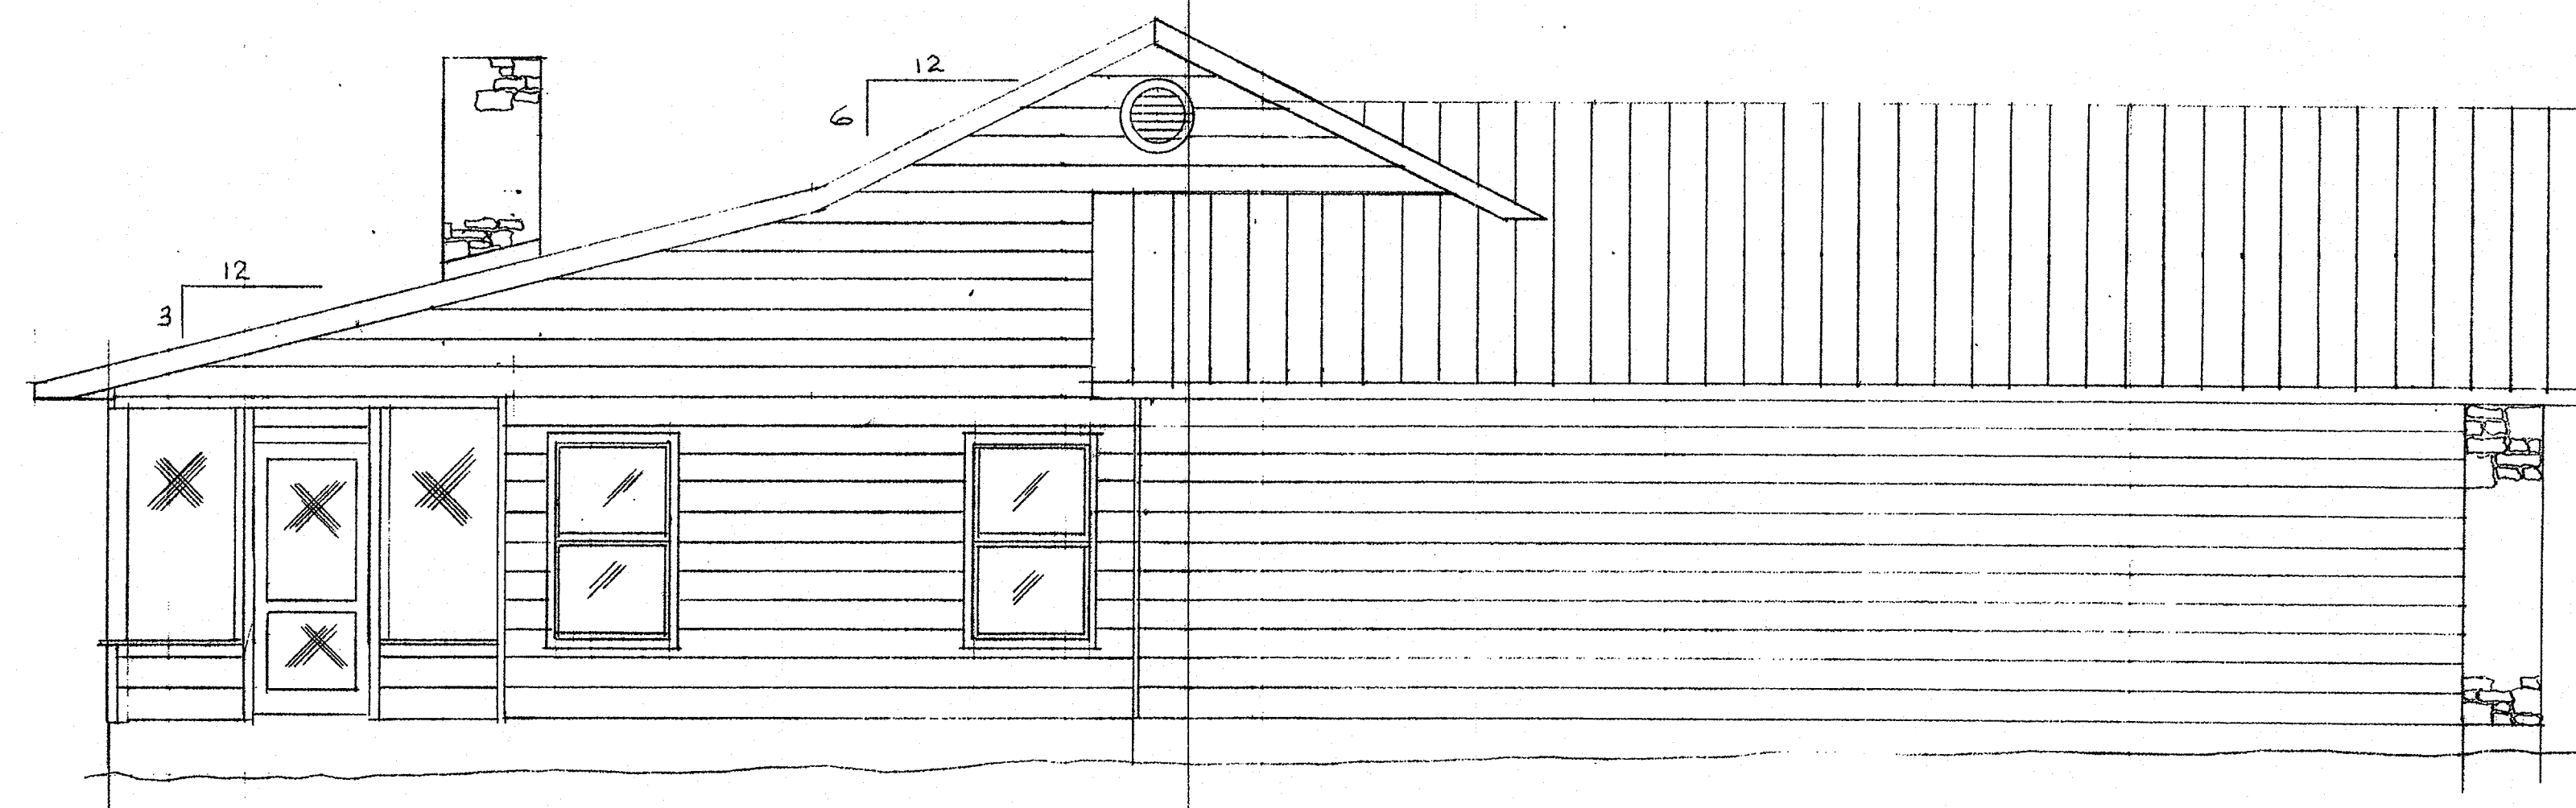

EAST ELEVATION
SCALE 1/4" = 1'0"

Handwritten note: 100 ft 0 in