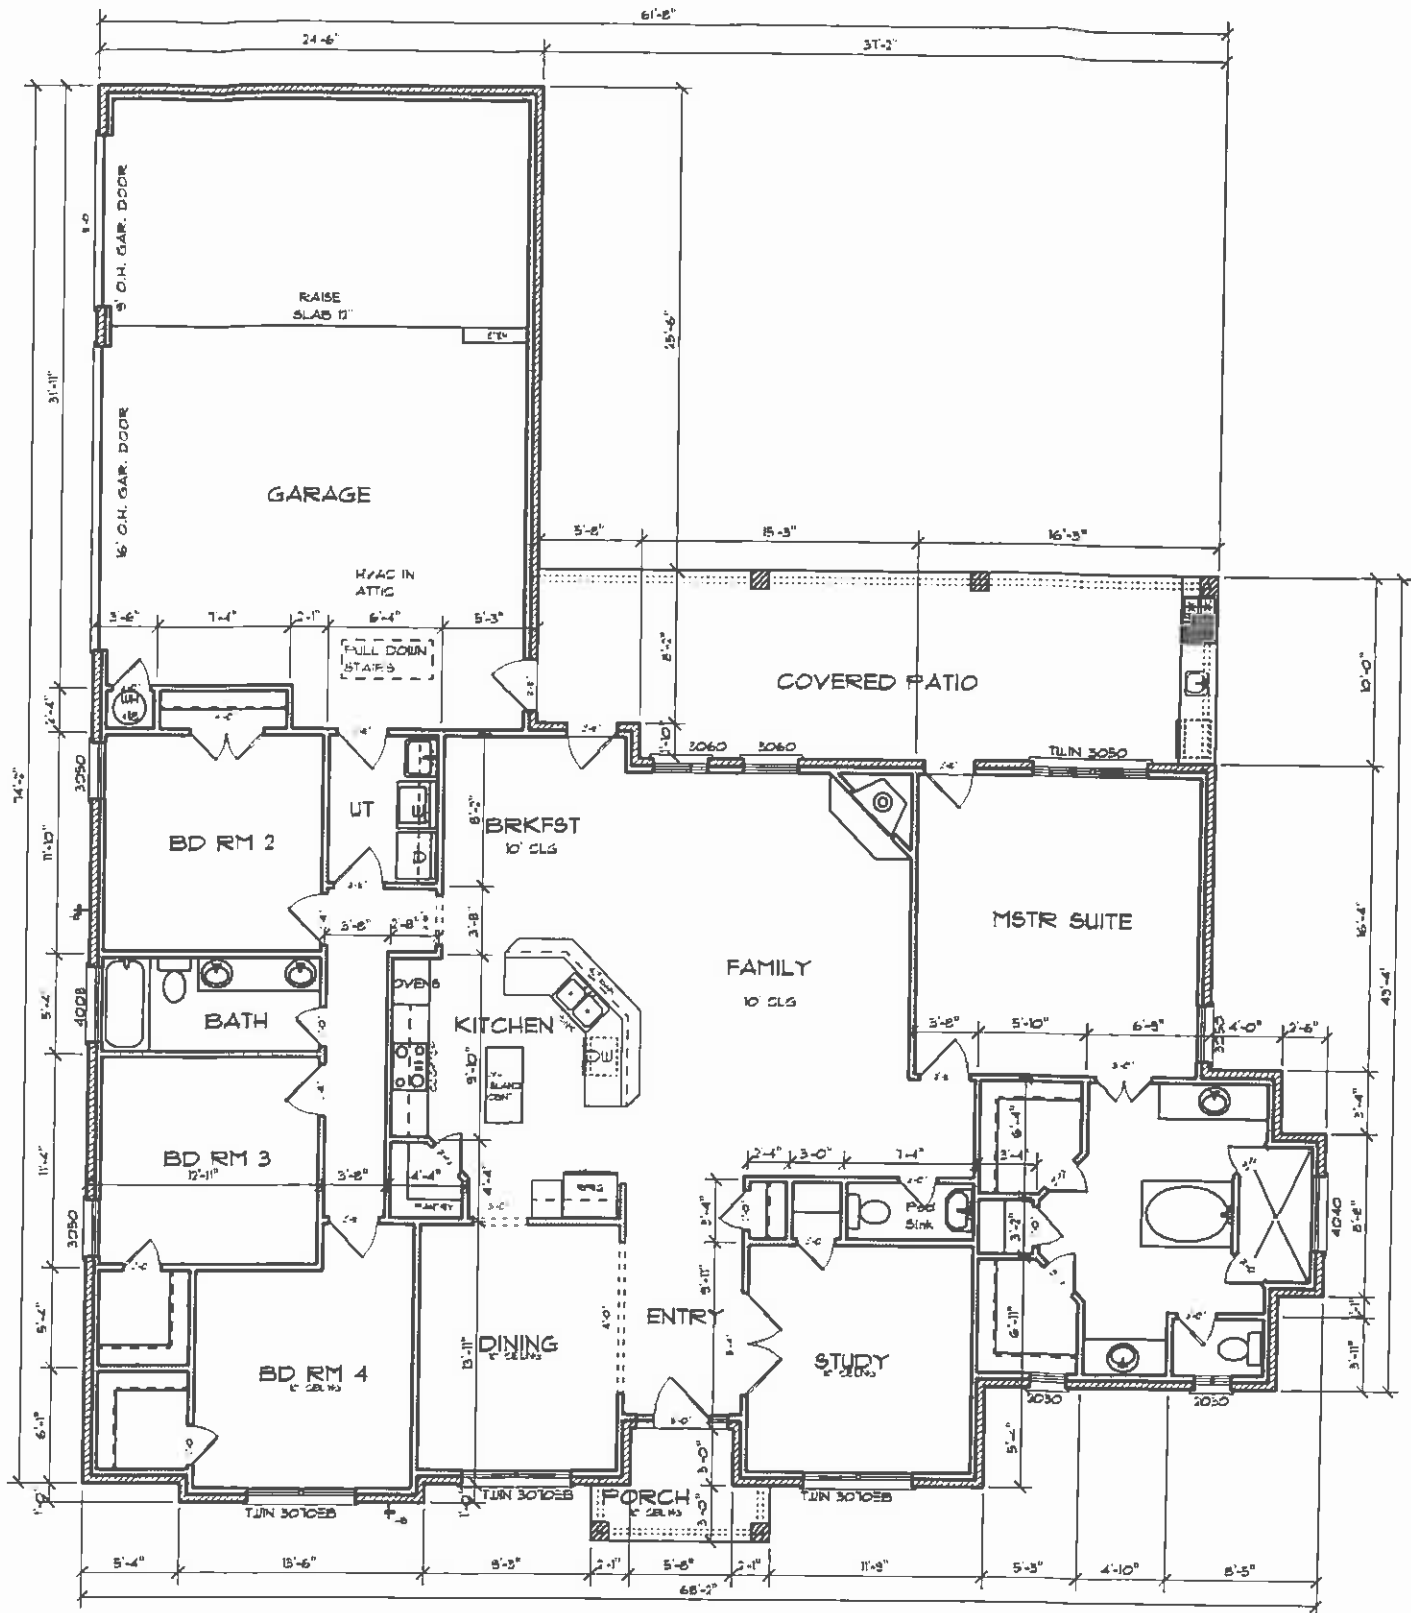


AREA

LIVING	2475
GARAGE	809
POR/PATIO	408

FLOOR PLAN

SCALE: 1/4" = 1'-0"