




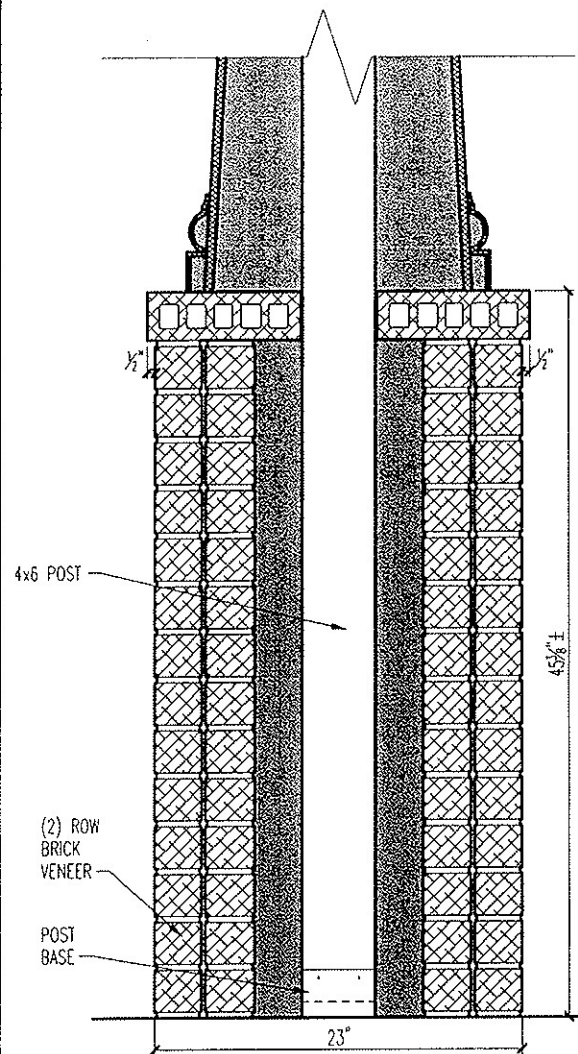

BRICK BASE DETAIL

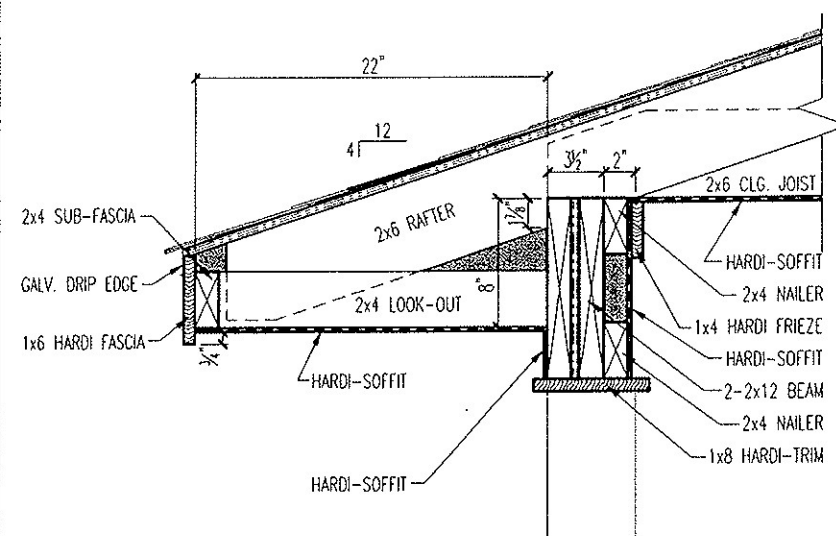


4/12 PORCH CORNICE SECTION

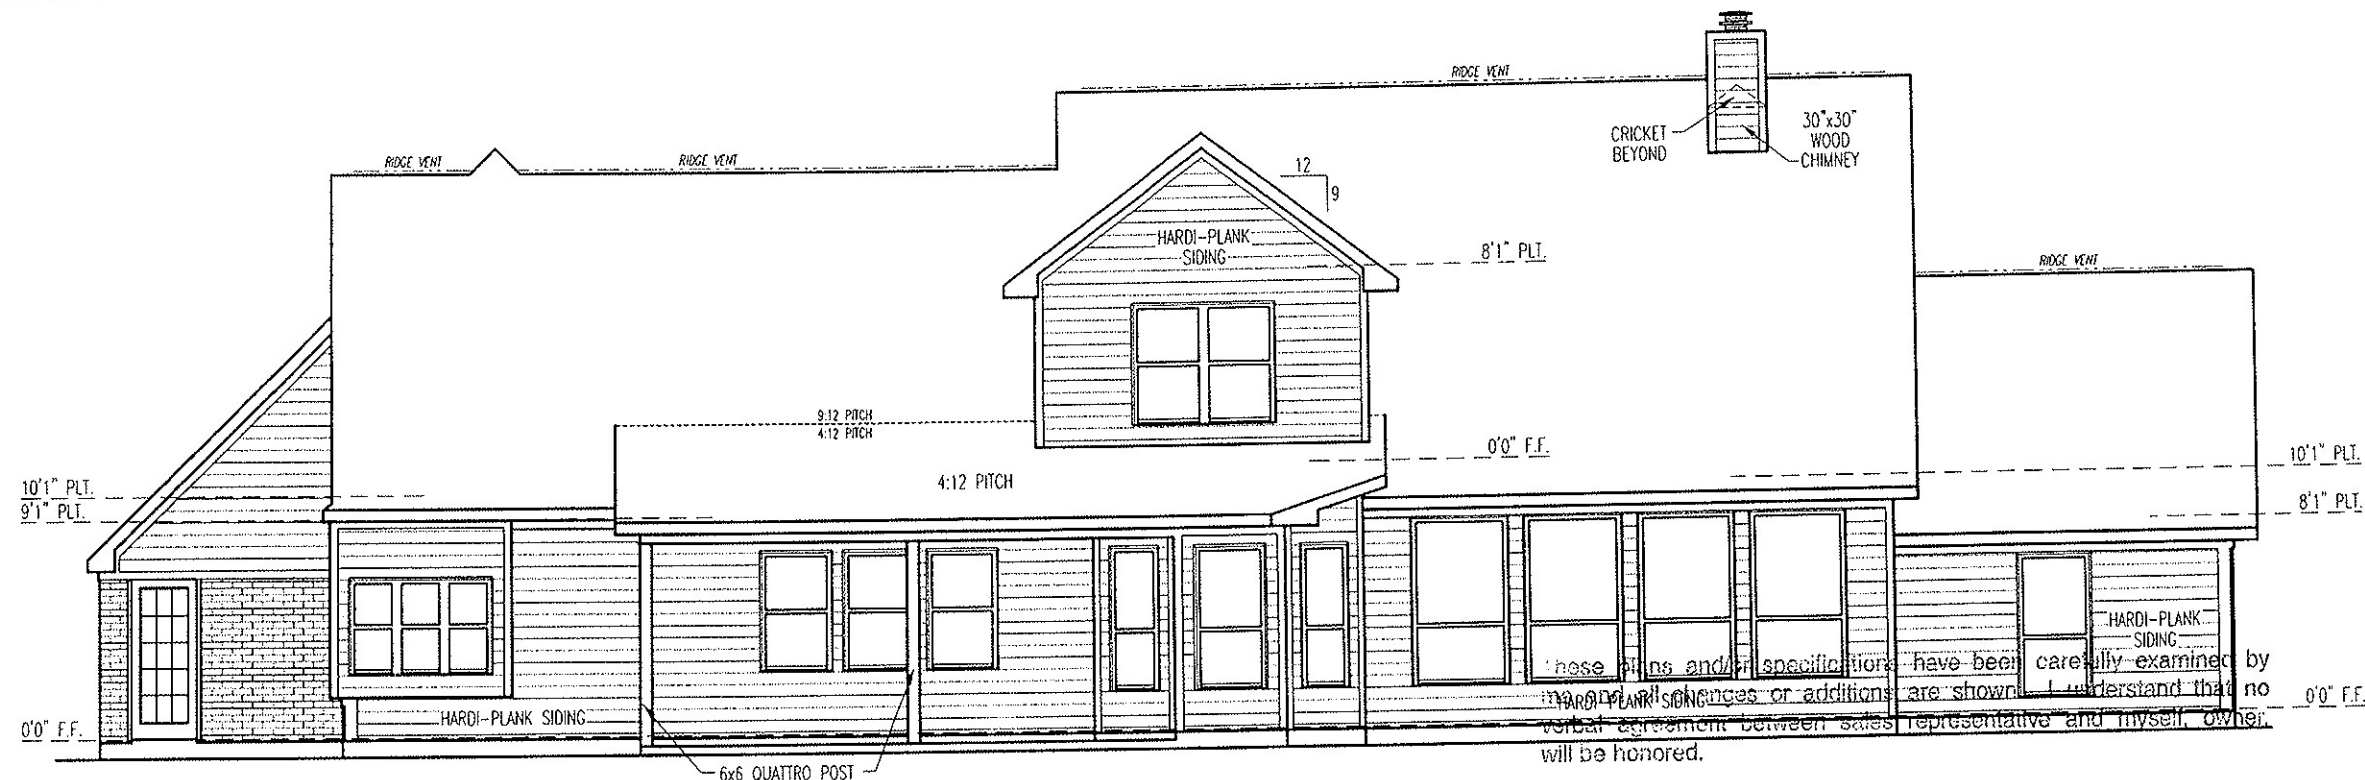

REAR ELEVATION

SCALE: 1/8" = 1'-0"

There will be a \$200.00 services charge made for each change made 7 days after owner's approval of this file copy. All changes must be in writing and signed by owners and contractor. Charges for changes (not included in contract price) must be paid at time change is authorized.

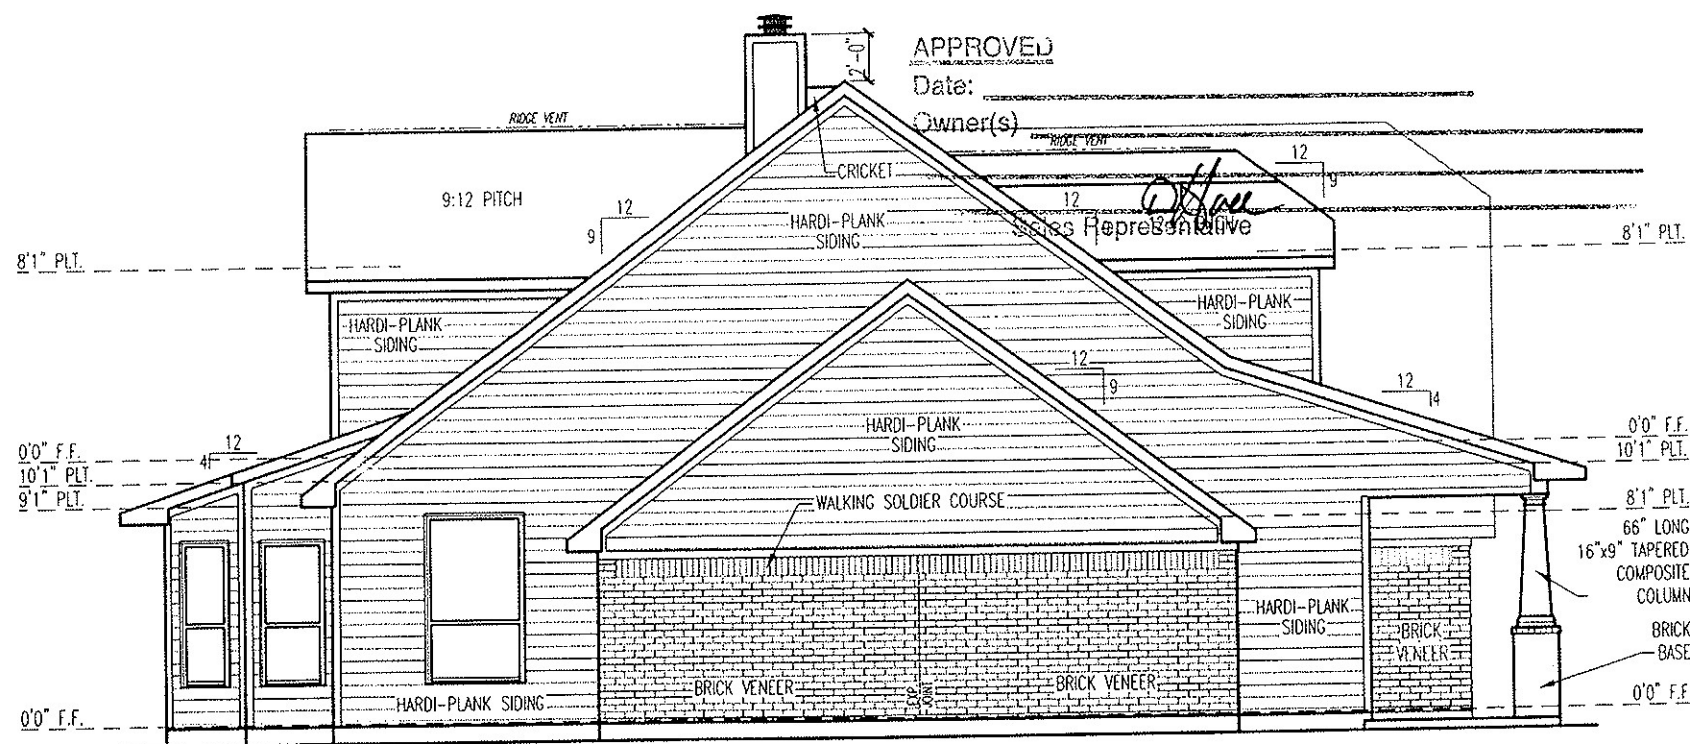

LEFT ELEVATION

SCALE: 1/8" = 1'-0"

APPROVED

Date:

Owner(s)

SALES REPRESENTATIVE

TECH-SHIELD ROOF DECKING

MS 05-2 C

FREDERICKSBURG

TILSON

HOME CORPORATION

Family Owned Since 1932

MR. & MRS. JAIME GONZALEZ

JOB # 9469

WALLER County

The measurements, dimensions and other specifications shown on this document are guidelines for construction use only. The actual specifications of the finished structure may vary. This document may not be relied on as a representation of what the completed structure will look like.

UP-8/01/08 KS

CP- ACC- PERMITS- REVISION-

Tilson Home Corporation 2005