


TECH-SHIELD ROOF DECKING

**NOTE: ROUNDED SHEETROCK CORNERS
WHOLE HOUSE except at windows**

**NOTE: 5 1/4" BASE BOARD,
3 1/4" DOOR CASING FROM
STOCK BUILDING
SUPPLY**

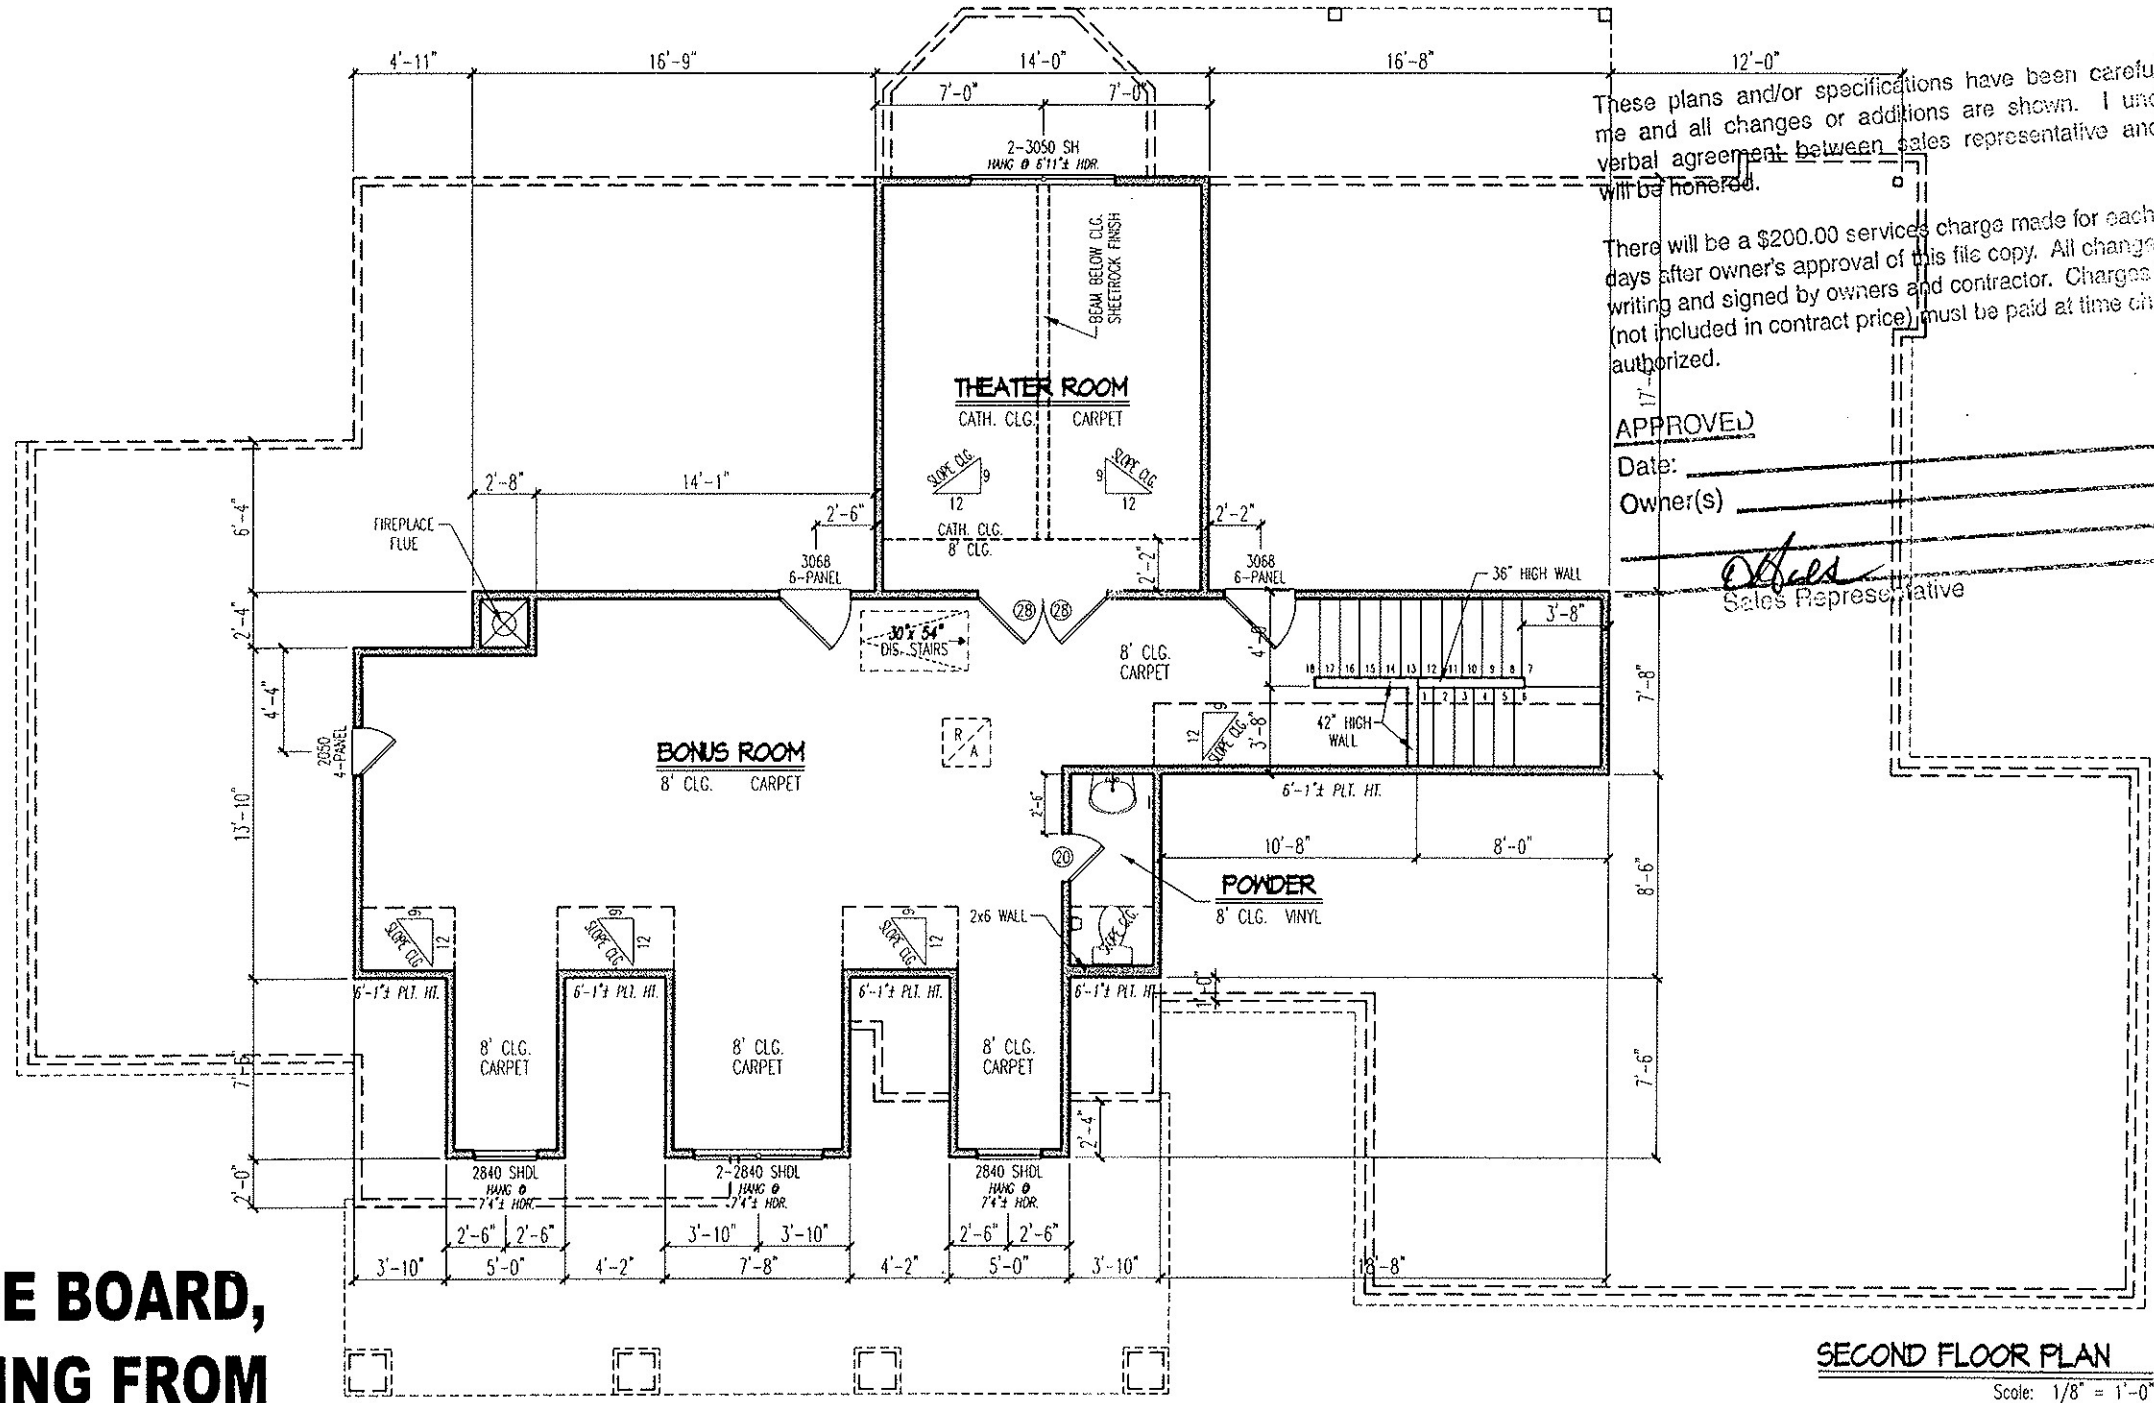

These plans and/or specifications have been carefully examined by me and all changes or additions are shown. I understand that no verbal agreement between sales representative and myself, owner, will be honored.

There will be a \$200.00 services charge made for each change made 7 days after owner's approval of this file copy. All changes must be in writing and signed by owners and contractor. Charges for changes (not included in contract price) must be paid at time change is authorized.

APPROVED
Date: _____
Owner(s) _____
[Signature]
Sales Representative

SECOND FLOOR PLAN
Scale: 1/8" = 1'-0"

**ALL FLOORING TO BE FURNISHED
& INSTALLED BY OWNER.**

MS 05-2 C
FREDERICKSBURG

TILSON

HOME CORPORATION

Family Owned Since 1932

MR. & MRS. JAIME GONZALEZ
JOB # 9469
WALLER County

The measurements, dimensions and other specifications shown on this document are guidelines for construction use only. The actual specifications of the finished structure may vary. This document may not be relied on as a representation of what the completed structure will look like.

LP-8/01/08 MS

CP-	ACC-	PERMITS-	REVISION-
-----	------	----------	-----------