



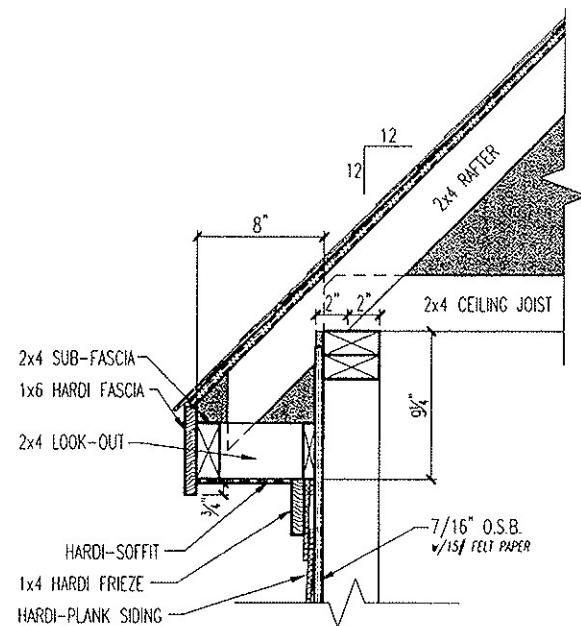

DORMER CORNICE SECTION

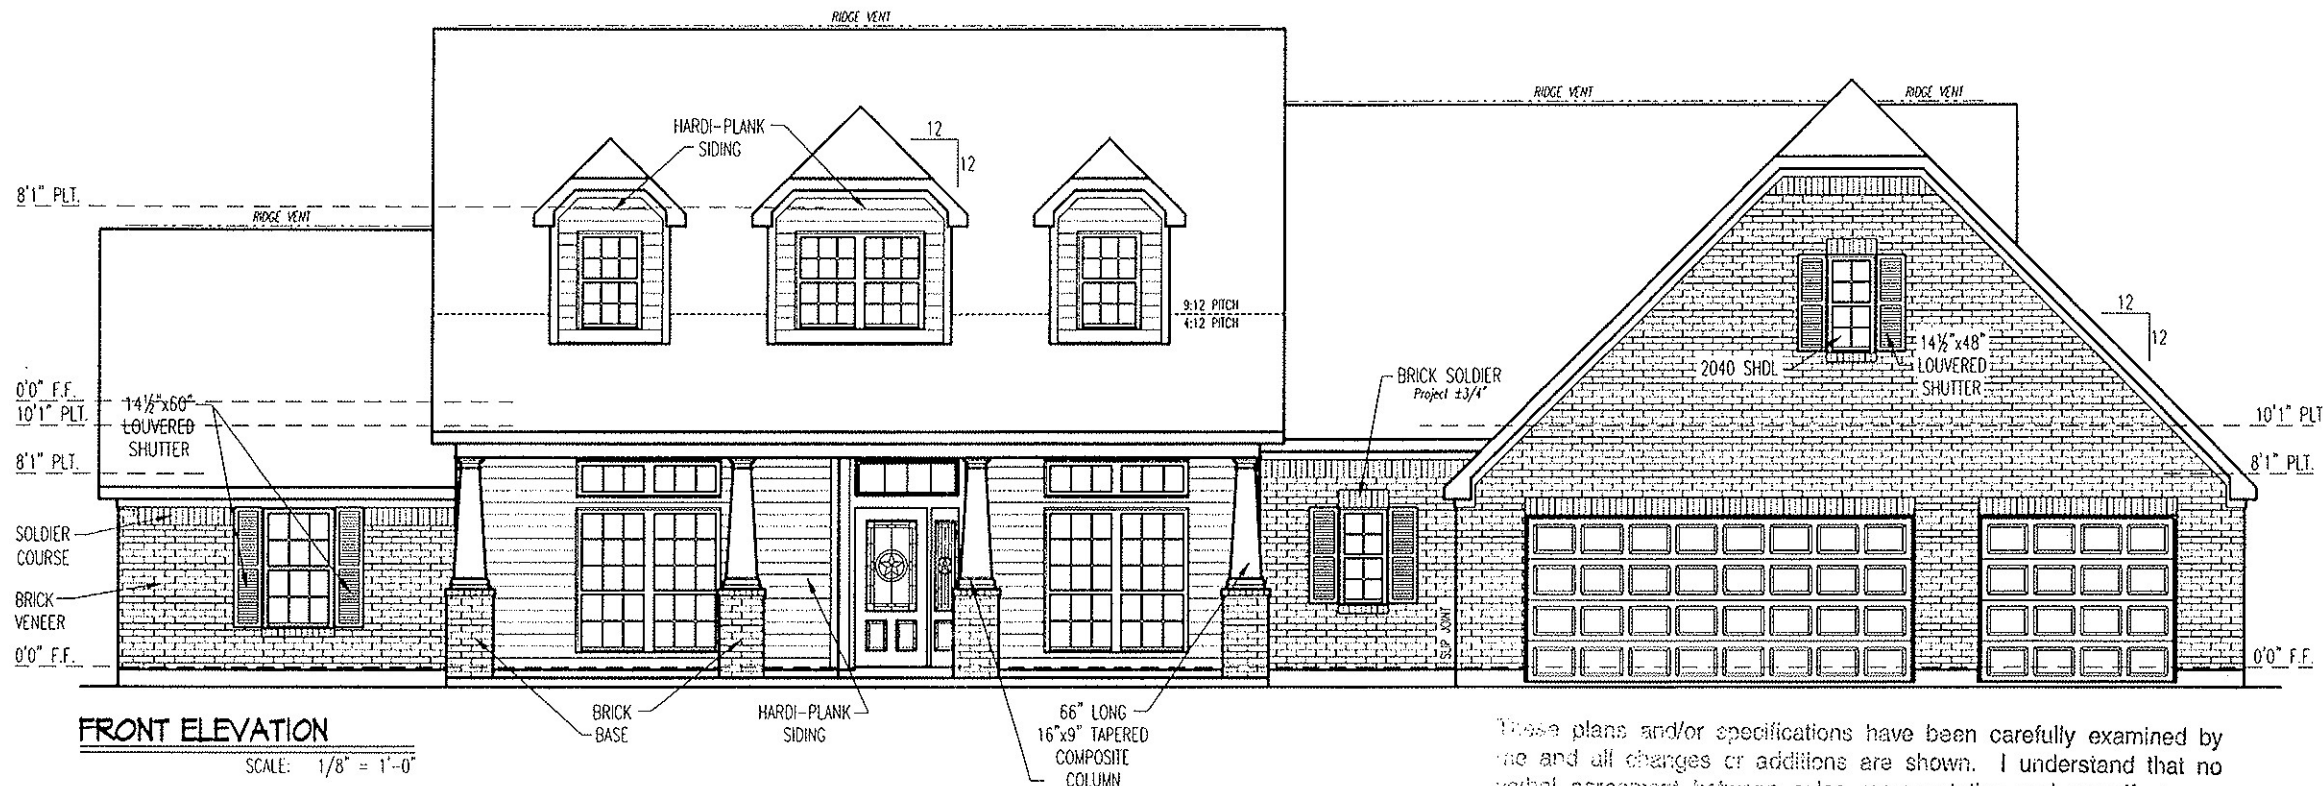


FRONT ELEVATION


SCALE: 1/8" = 1'-0"

These plans and/or specifications have been carefully examined by me and all changes or additions are shown. I understand that no verbal agreement between sales representative and myself, owner, will be honored.

There will be a \$200.00 services charge made for each change made 7 days after owner's approval of this file copy. All changes must be in writing and signed by owners and contractor. Charges for changes (not included in contract price) must be paid at time change is authorized.

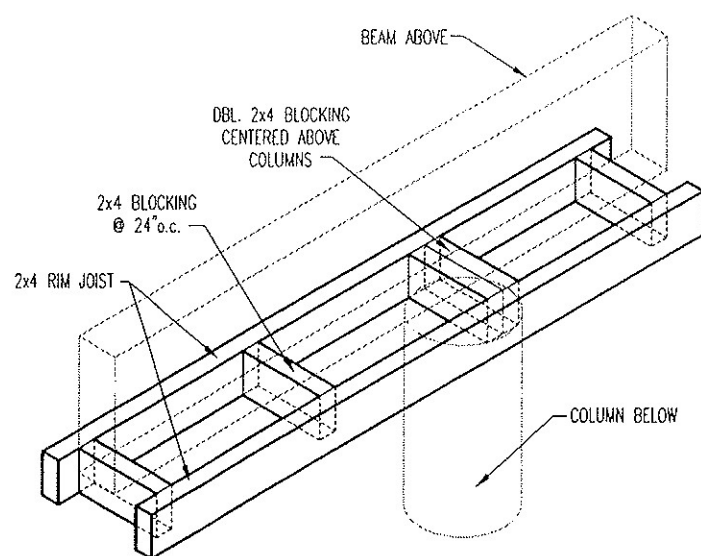

PORCH 2x4 FURRING DETAIL

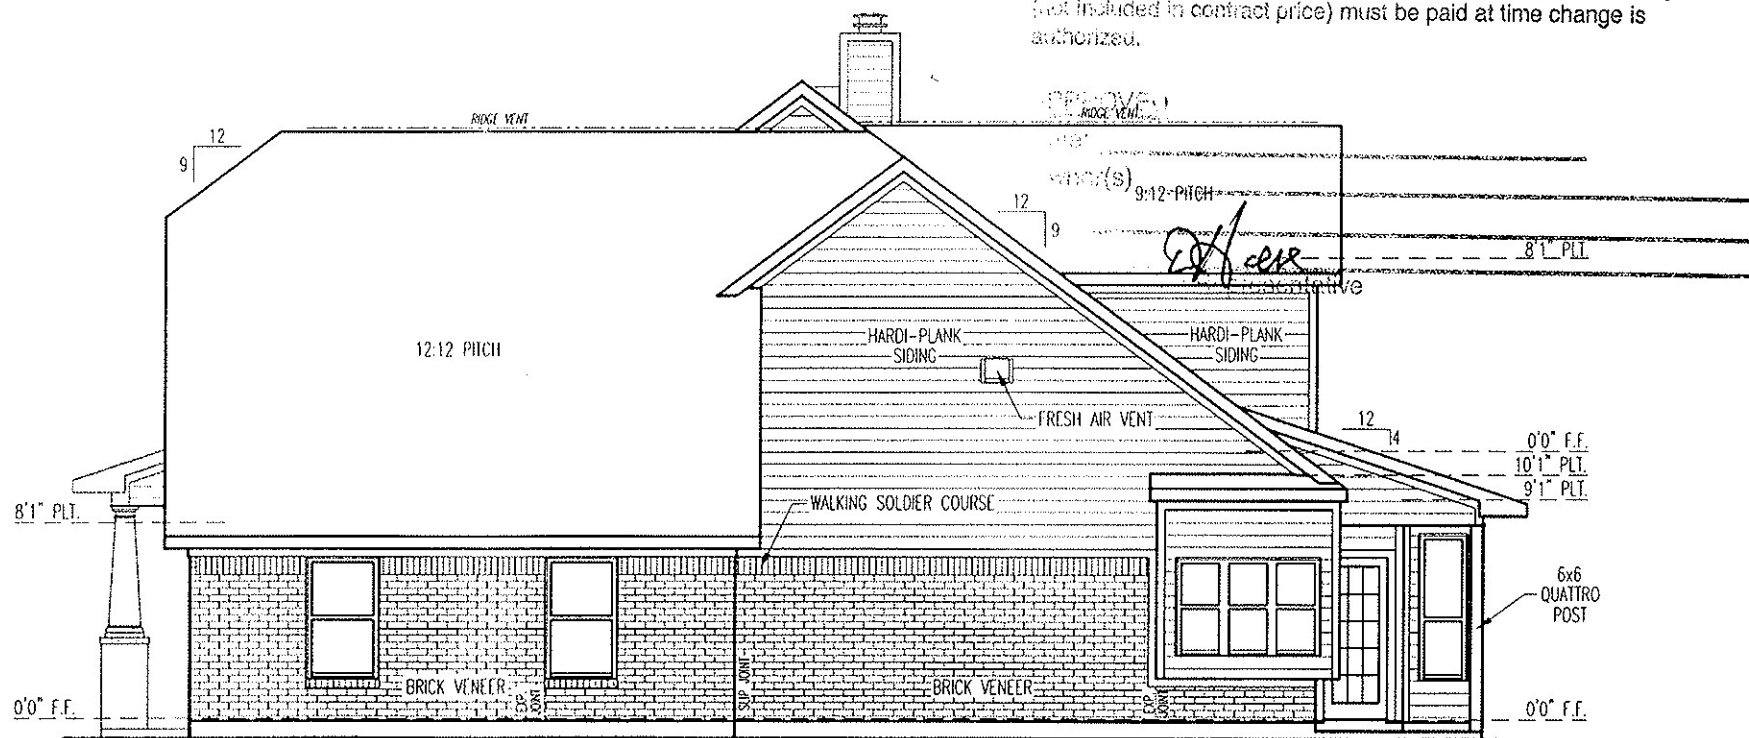

RIGHT ELEVATION

SCALE: 1/8" = 1'-0"

TECH-SHIELD ROOF DECKING

The measurements, dimensions and other specifications shown on this document are guidelines for construction use only. The actual specifications of the finished structure may vary. This document may not be relied on as a representation of what the completed structure will look like.

MS 05-2 C
FREDERICKSBURG

UP-2/07/08 KS

CP- ACC- PERMITS- REVISION- REVISION-

TILSON
HOME CORPORATION
Family Owned Since 1932

Tilson Home Corporation 2005 ©

MR. & MRS. JAIME GONZALEZ
JOB # 9469
WALLER County

APPROVE
[Signature]
Sales Representative