


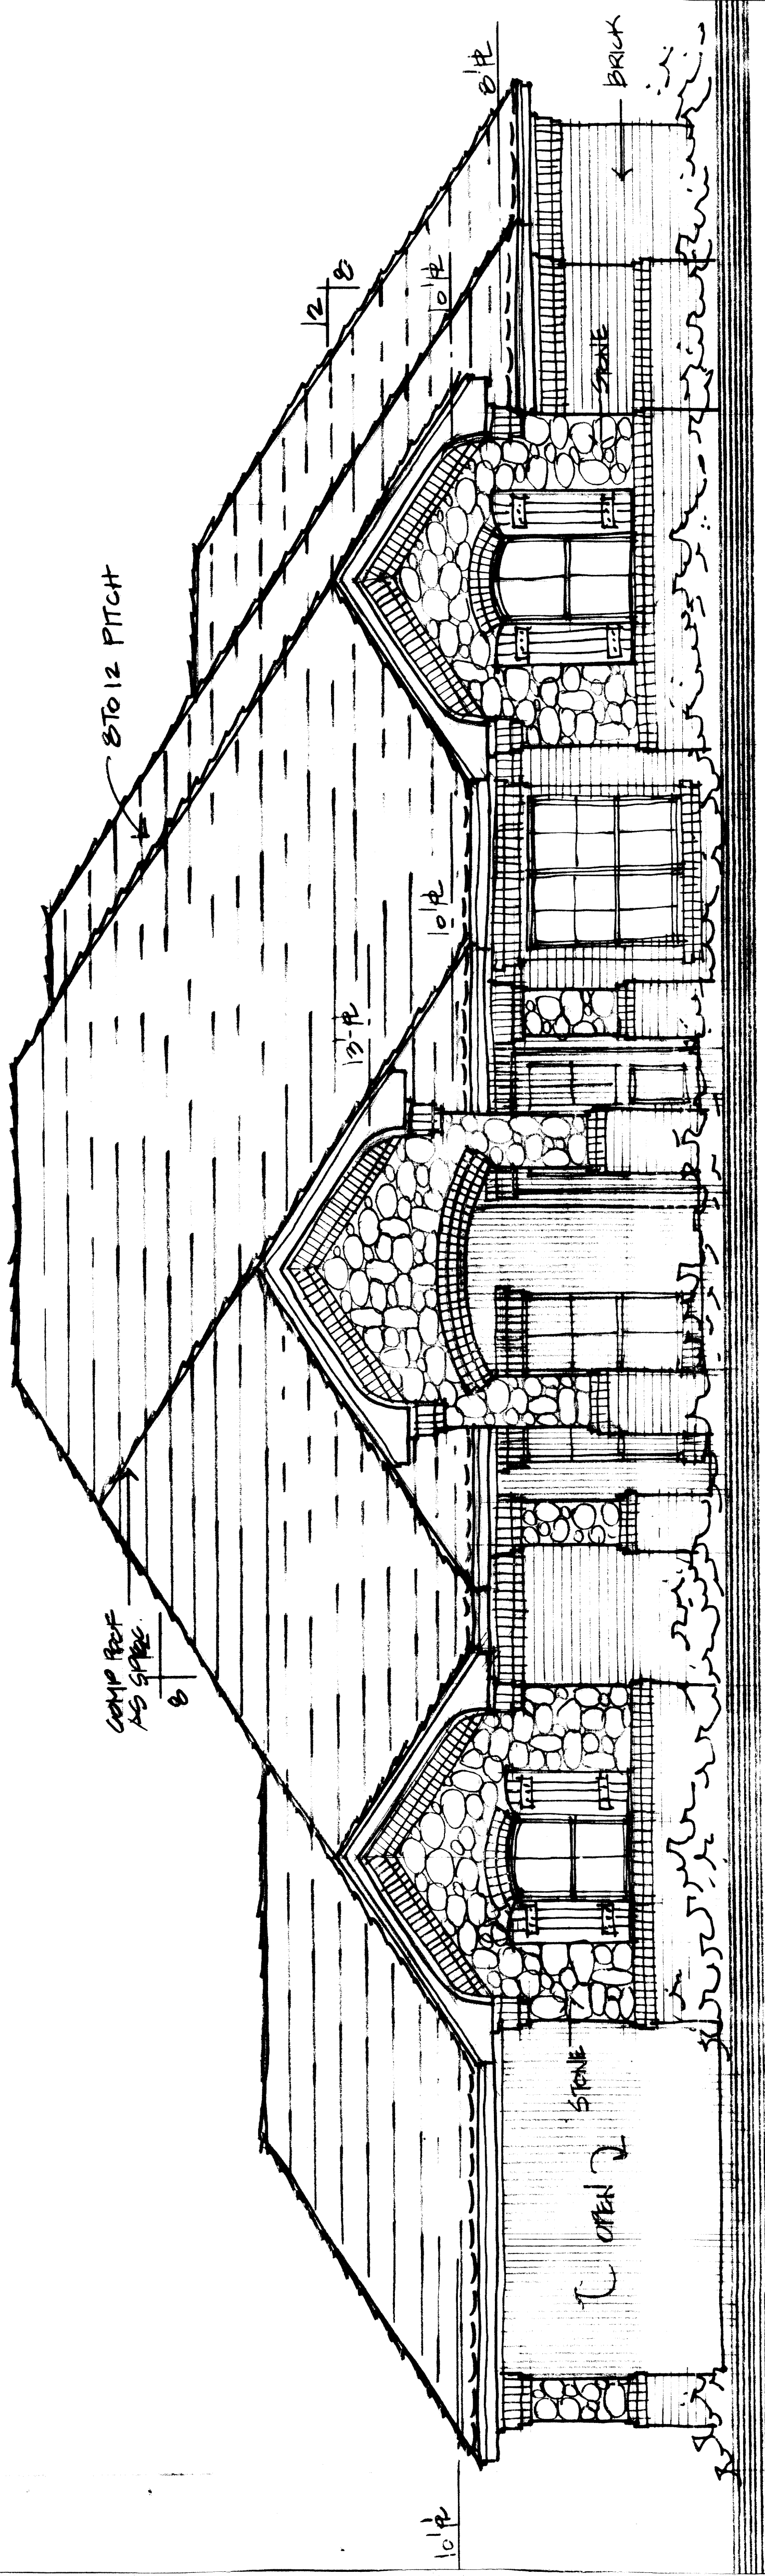

front elevation  
scale: 1/4" = 1'-0"

wood - stovall  
architects / designers  
2201 dollie lynn pkwy. fort worth, texas  
suite 145 817/548-8714 76120