


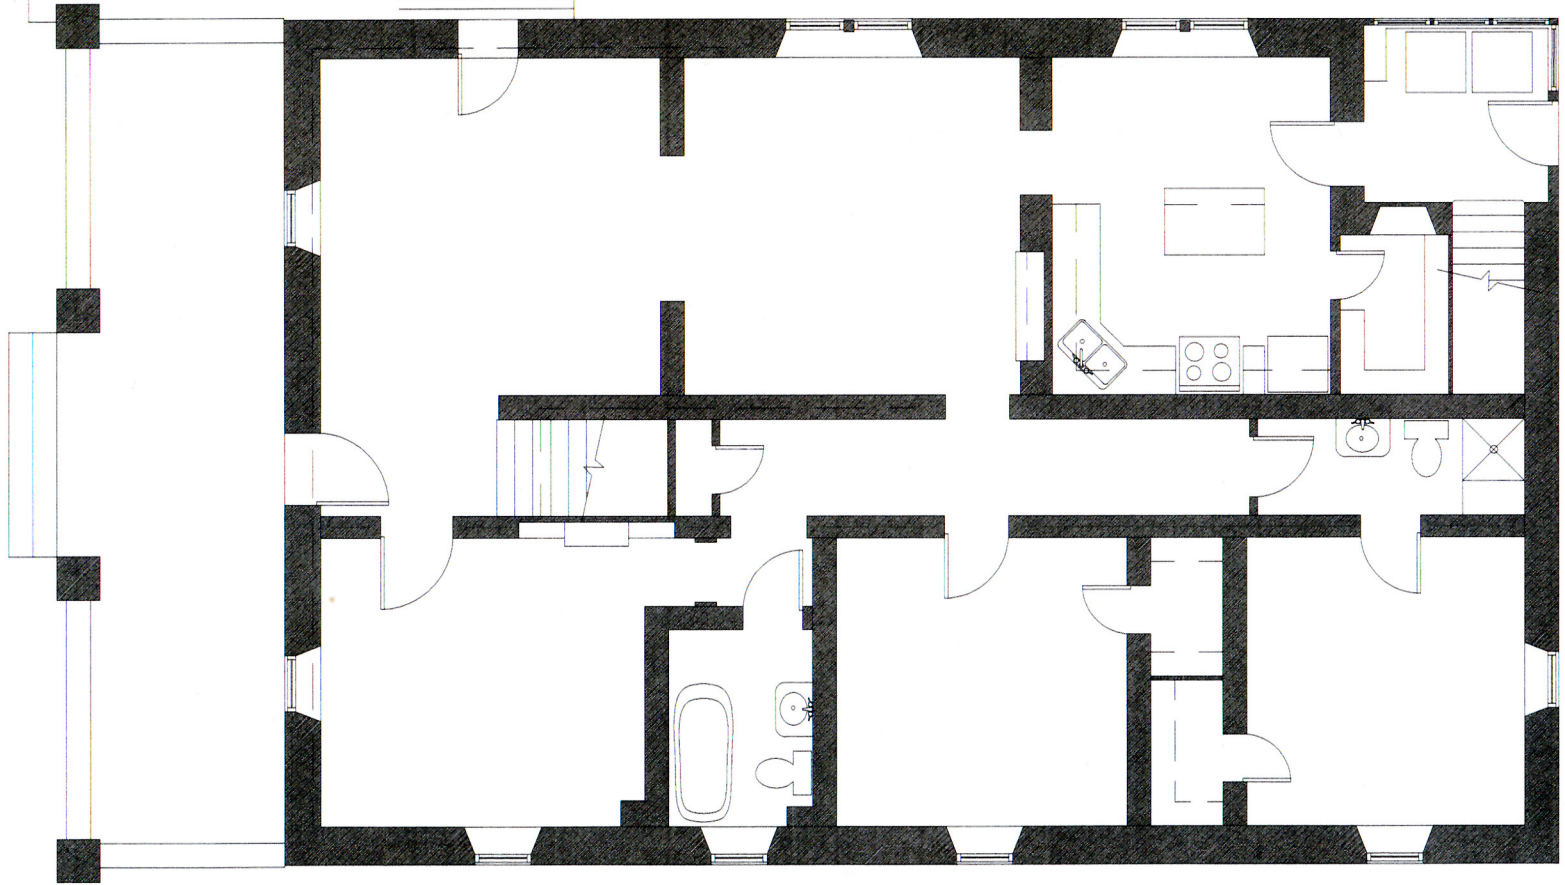


1

1st Floor Plan

SCALE: $1/8" = 1'-0"$

1853 SF.

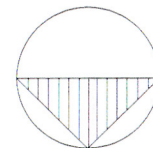

Plan
North