


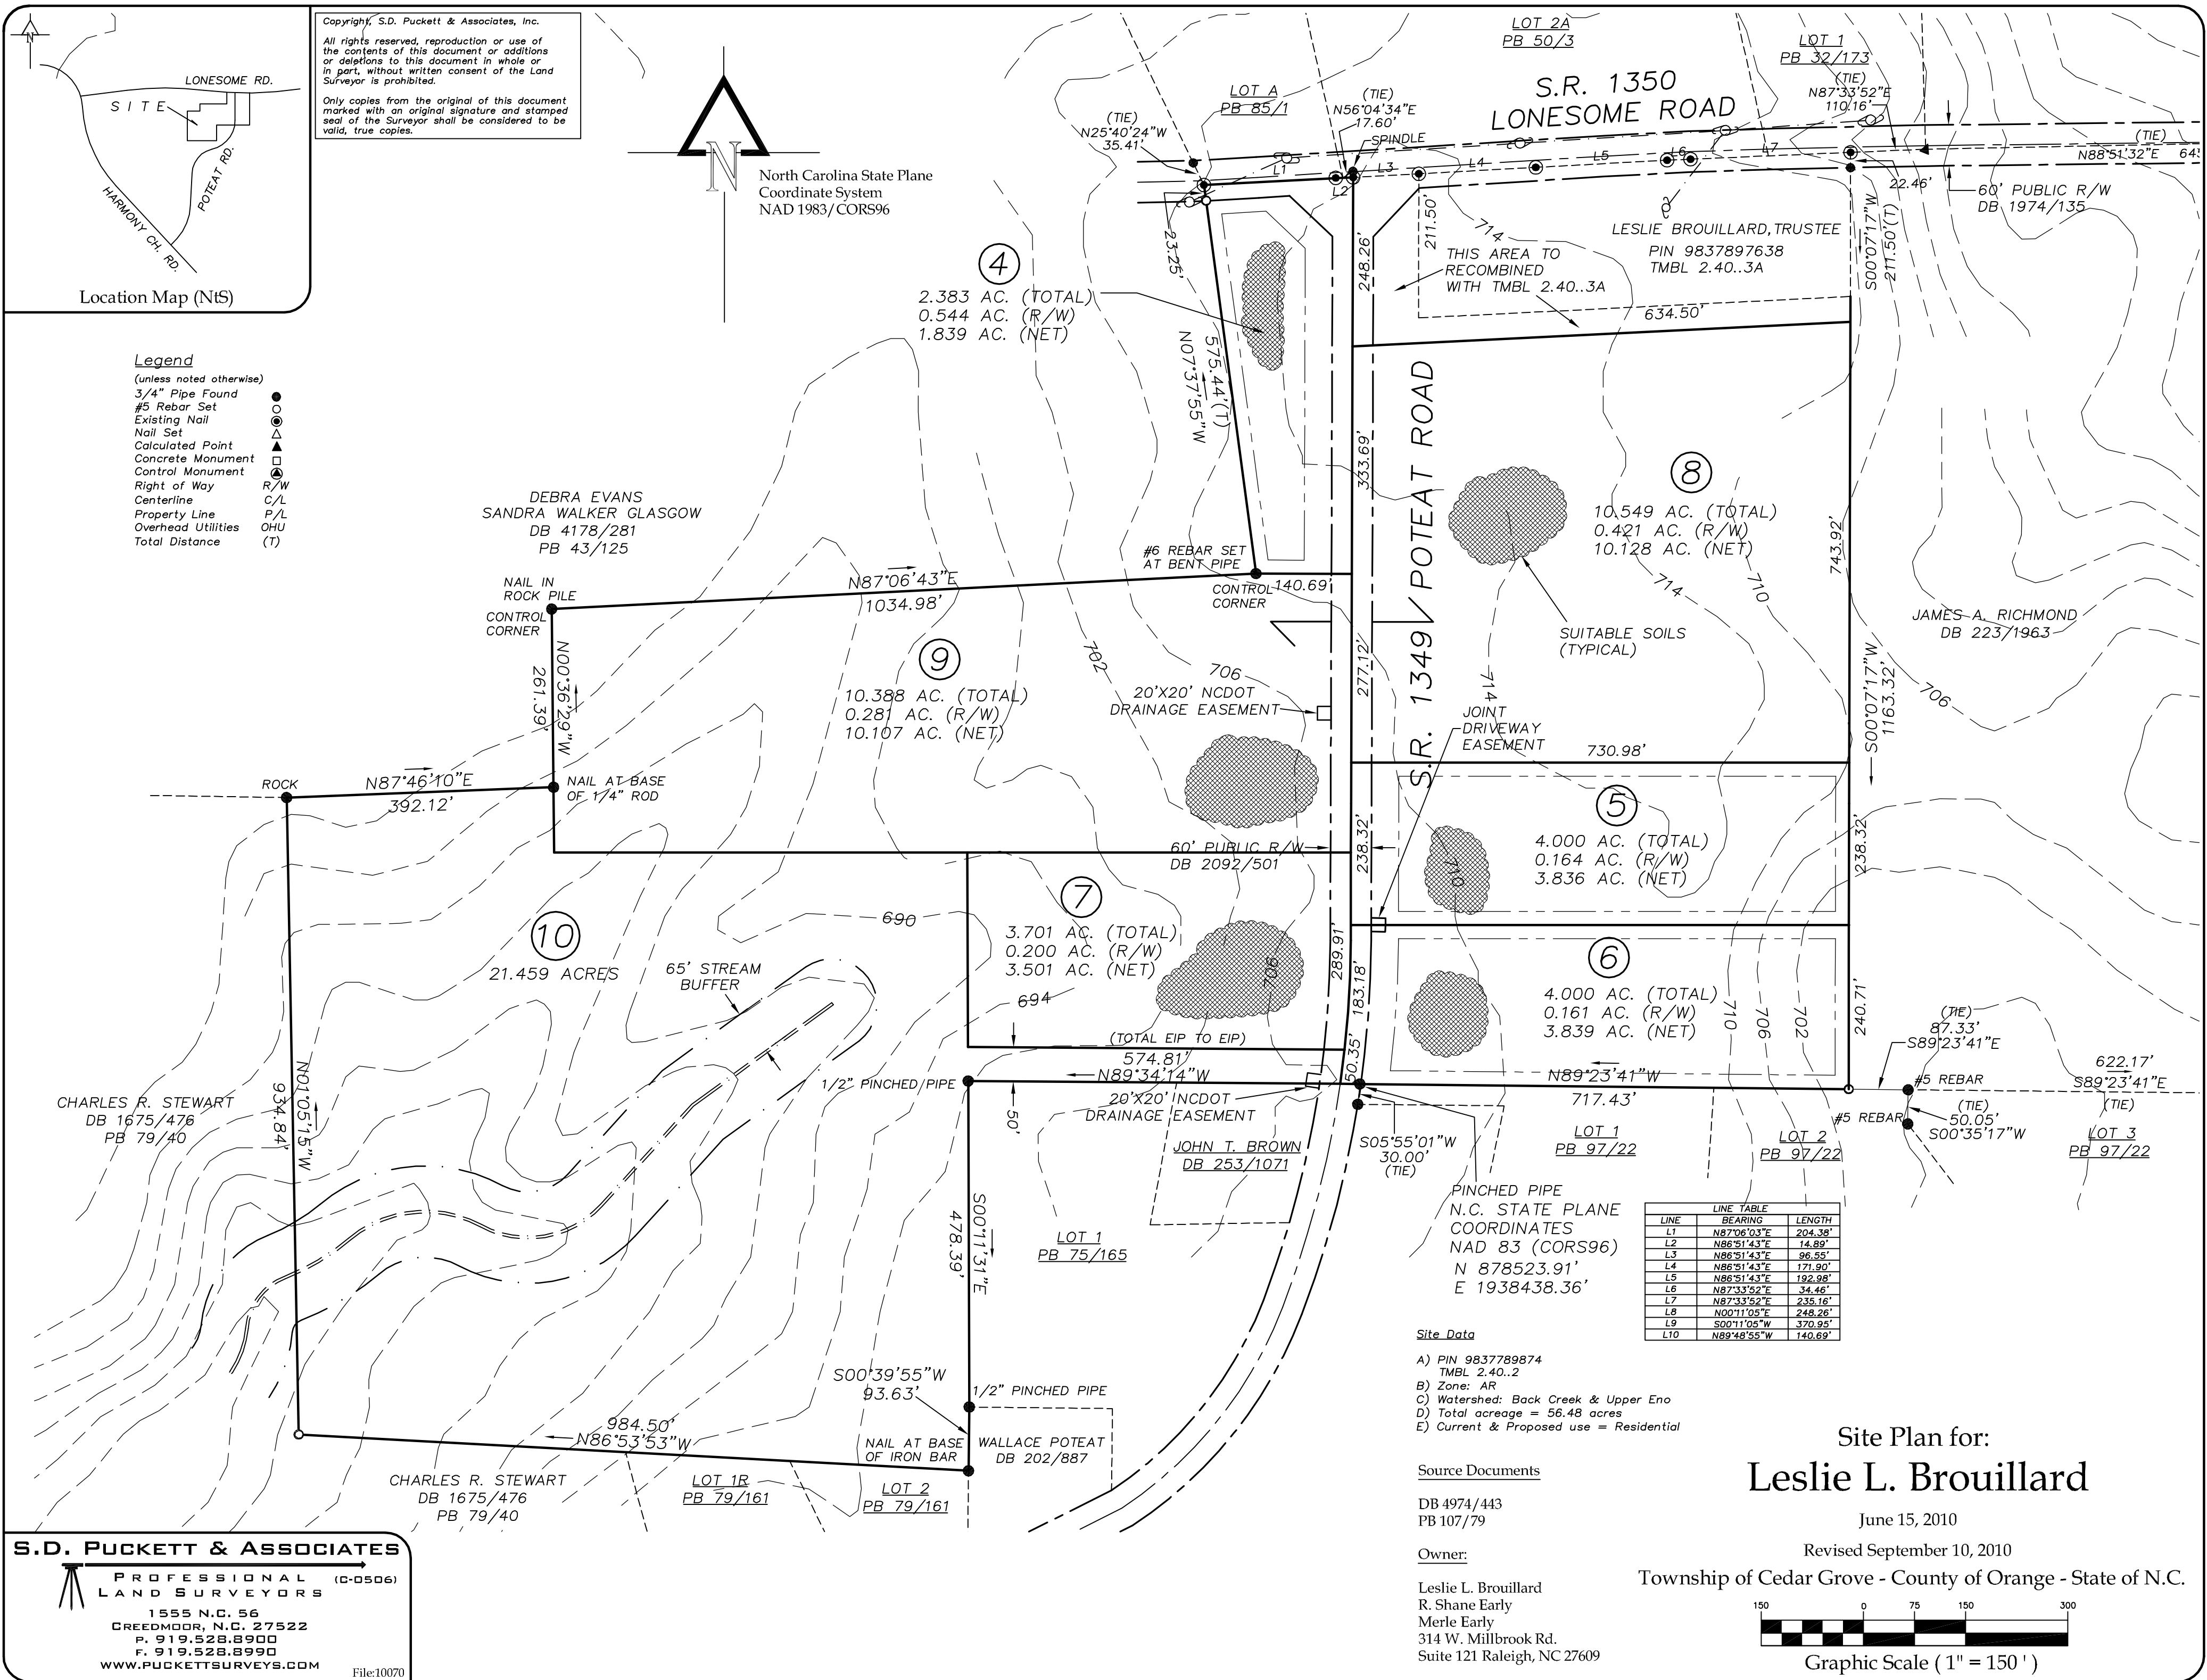


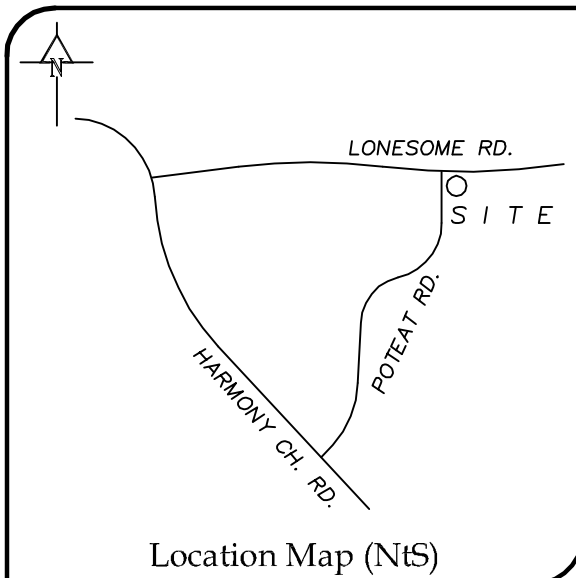

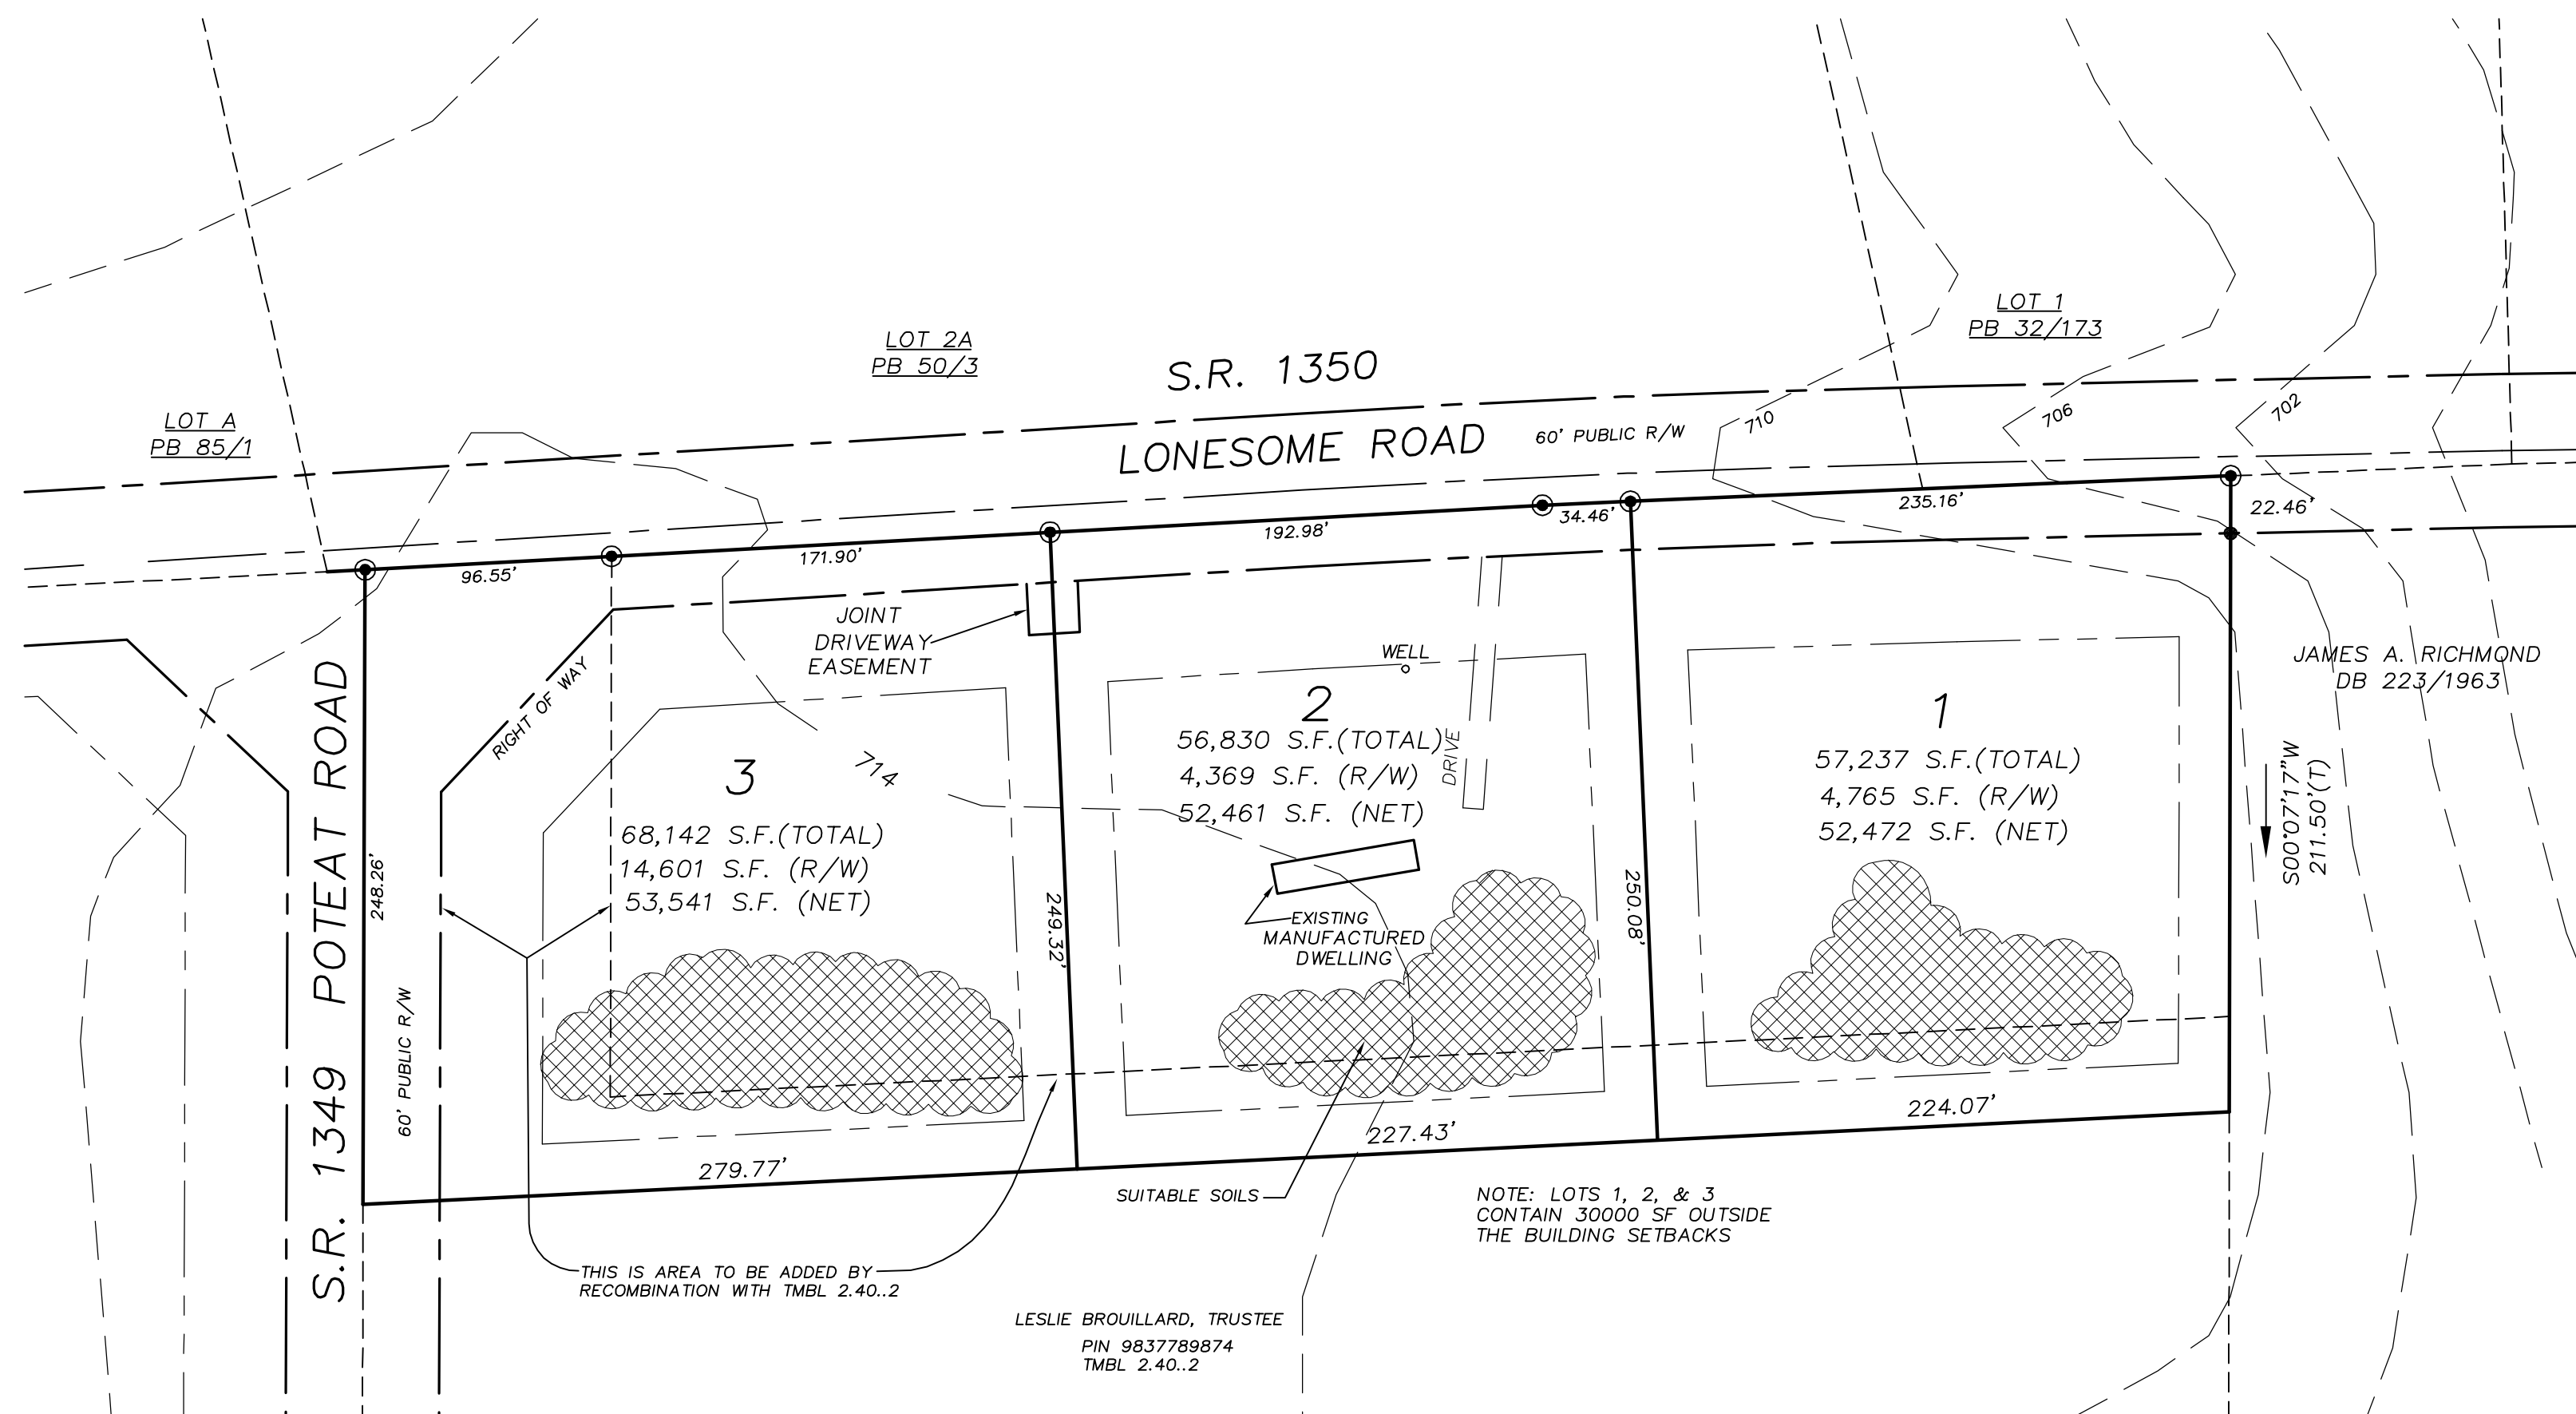

Copyright, S.D. Puckett & Associates, Inc.
All rights reserved, reproduction or use of the contents of this document or additions or deletions to this document in whole or in part, without written consent of the Land Surveyor is prohibited.
Only copies from the original of this document marked with an original signature and stamped seal of the Surveyor shall be considered to be valid, true copies.

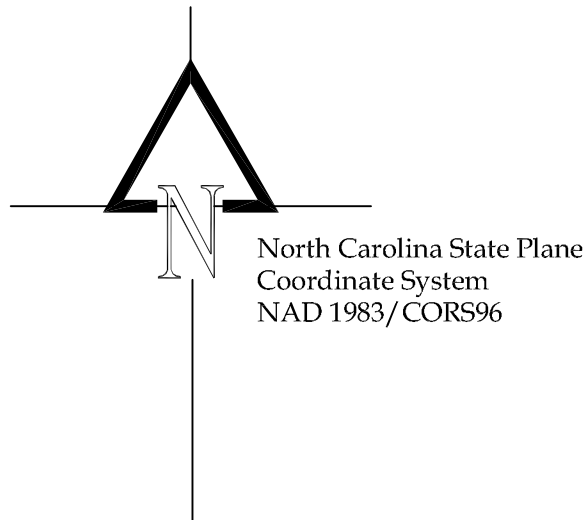

S.D. PUCKETT & ASSOCIATES
PROFESSIONAL LAND SURVEYORS (C-0506)
1555 N.C. 56
GREEDMOOR, N.C. 27522
P. 919.528.8900
F. 919.528.8990
WWW.PUCKETTSURVEYS.COM
File:10070

- Site Data
- A) PIN 9837897638
TMBL 2.40..3A
 - B) Zone: AR
 - C) Watershed: Back Creek & Upper Eno
 - D) Total acreage = 3.09 acres
 - E) Current & Proposed use = Residential

Source Documents

DB 4974/443
PB 107/79

Owner:


Leslie L. Brouillard
R. Shane Early
Merle Early
314 W. Millbrook Rd.
Suite 121 Raleigh, NC 27609

Site Plan for:
Leslie L. Brouillard

June 15, 2010

Revised September 10, 2010

Township of Cedar Grove - County of Orange - State of N.C.

 

Graphic Scale (1" = 150')