



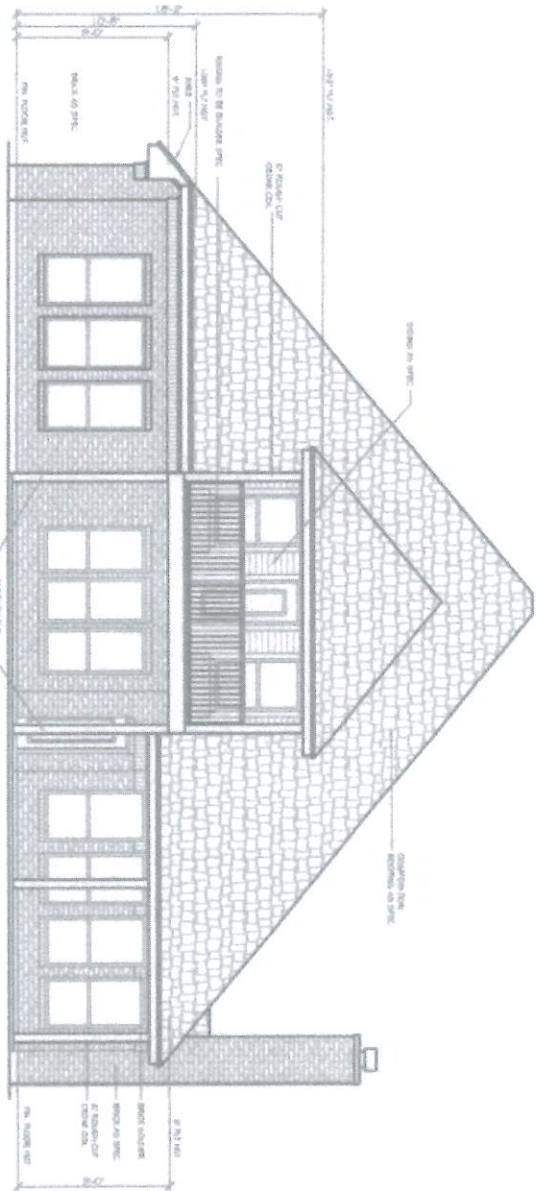

REAR ELEVATION

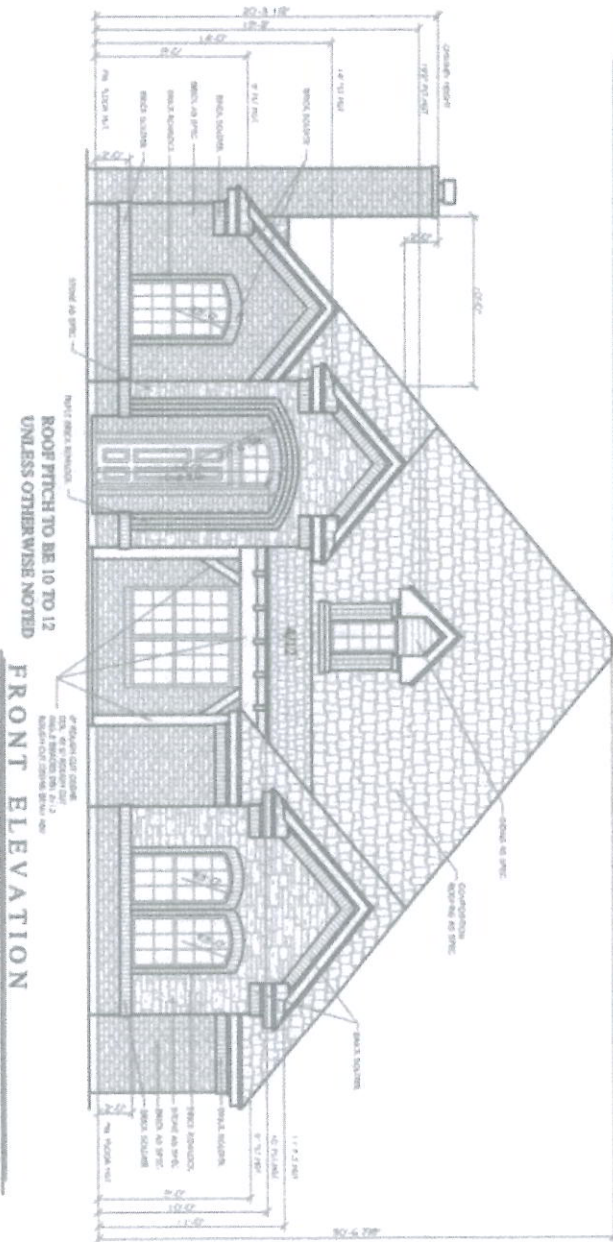

FRONT ELEVATION


OMESTEAD DESIGNS 214-215-1013
CUSTOM DESIGN FOR:
KAMINSKI CUSTOM HOMES 214-325-7000

DRAWN BY
 B. PHILLIPS


SCALE:
 1/8" = 1'-0"

PLAN NUMBER
 3361
 ELEVATIONS

SHEET 4 OF 5

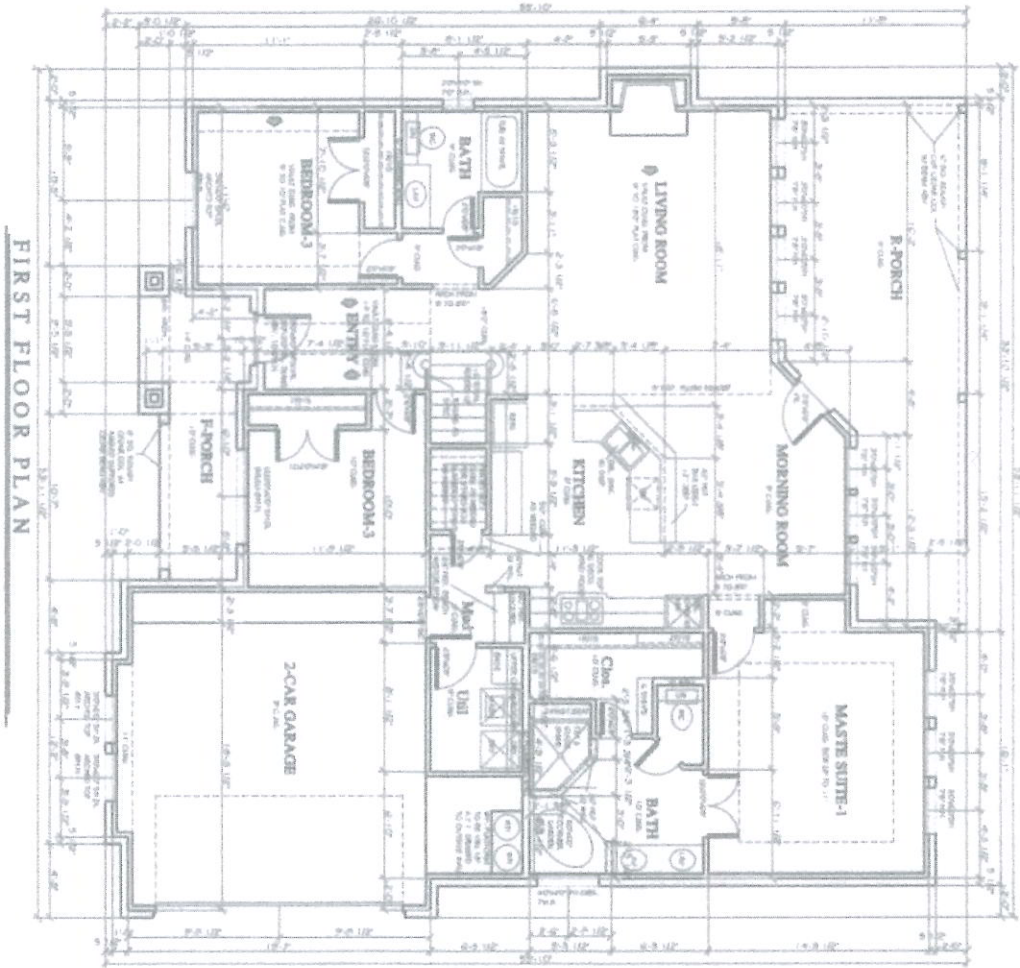

FIRST FLOOR PLAN

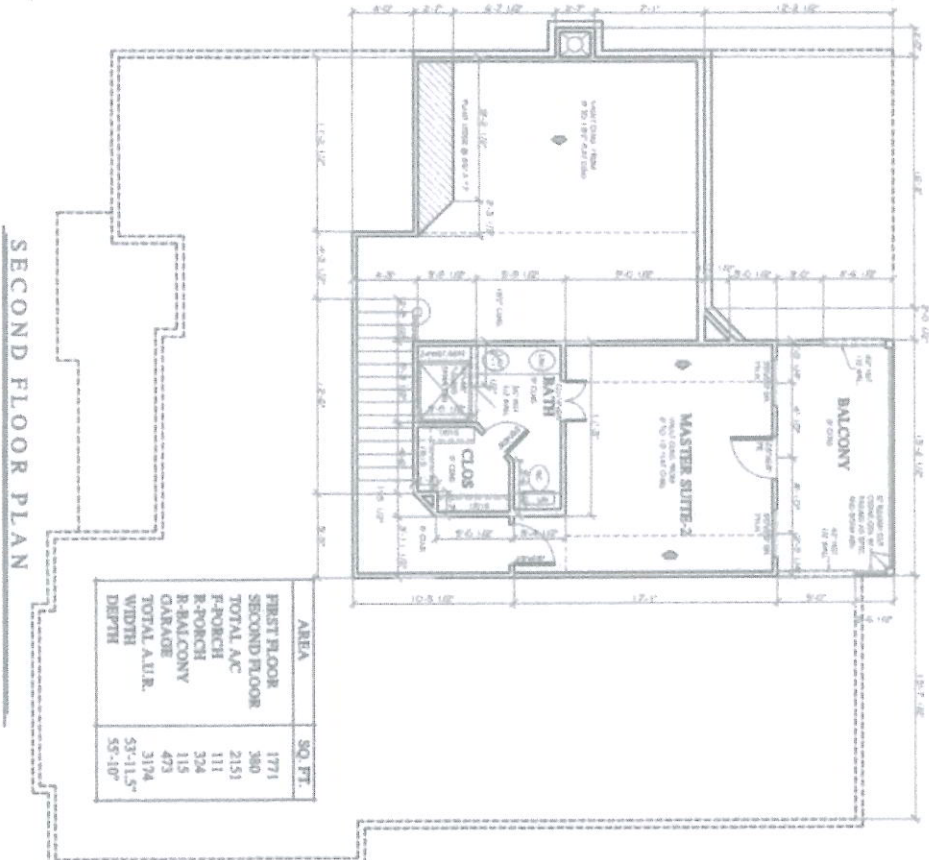

SECOND FLOOR PLAN

AREA	SQ. FT.
FIRST FLOOR	1771
SECOND FLOOR	380
TOTAL A.C.	2151
F-PORCH	111
R-PORCH	334
B-BALCONY	115
GARAGE	473
TOTAL A.U.R.	3174
WIDTH	57'-11.5"
DEPTH	55'-10"

PLAN NUMBER
2151
FLOOR PLAN

SHEET 1 OF 5

DRAWN BY
BLPHILIPS

SCALE:
1/8" = 1'-0"

OMESTEAD DESIGNS 214-215-1013
CUSTOM DESIGN FOR:
KAMINSKI CUSTOM HOMES 214-325-7000

REVISIONS
DATE:
1 W100
2
3
4