

N

SCALE

1/64" = 1' - 0"

VACANT LAND

330'

600'

500'

400'

680'

NO BUILDINGS
THIS LOT

300'

200'

100'

UTILITY EASEMENT

10.00'

336'

E. BUCKHORN TRAIL

1/2 ACRE POND

WETLANDS BORDER AS PER FIELD SURVEY, 2/7/2007

TRANSITIONAL
WETLANDS
TREE

EXISTING TOOL SHED, 12' x 12'

PROPOSED
WELL

PROPOSED DWELLING

SEPTIC AREA

DRIVEWAY

208.00'
NEIGHBOR'S RESIDENCE

TAX # 22-2N-6E-0500-000D-0430

Lot 43-D

E. Buckhorn Trail

Aucilla Shore Subdivision

Jefferson County, Florida


OWNERS: John & Nancy Goulet

File Path:

MY DOC'S
HOUSE PLANS
AUCILLA SHORES
LOT 43-D

Feb. 9, 2007

SCALE: 1/4" = 1' - 0"

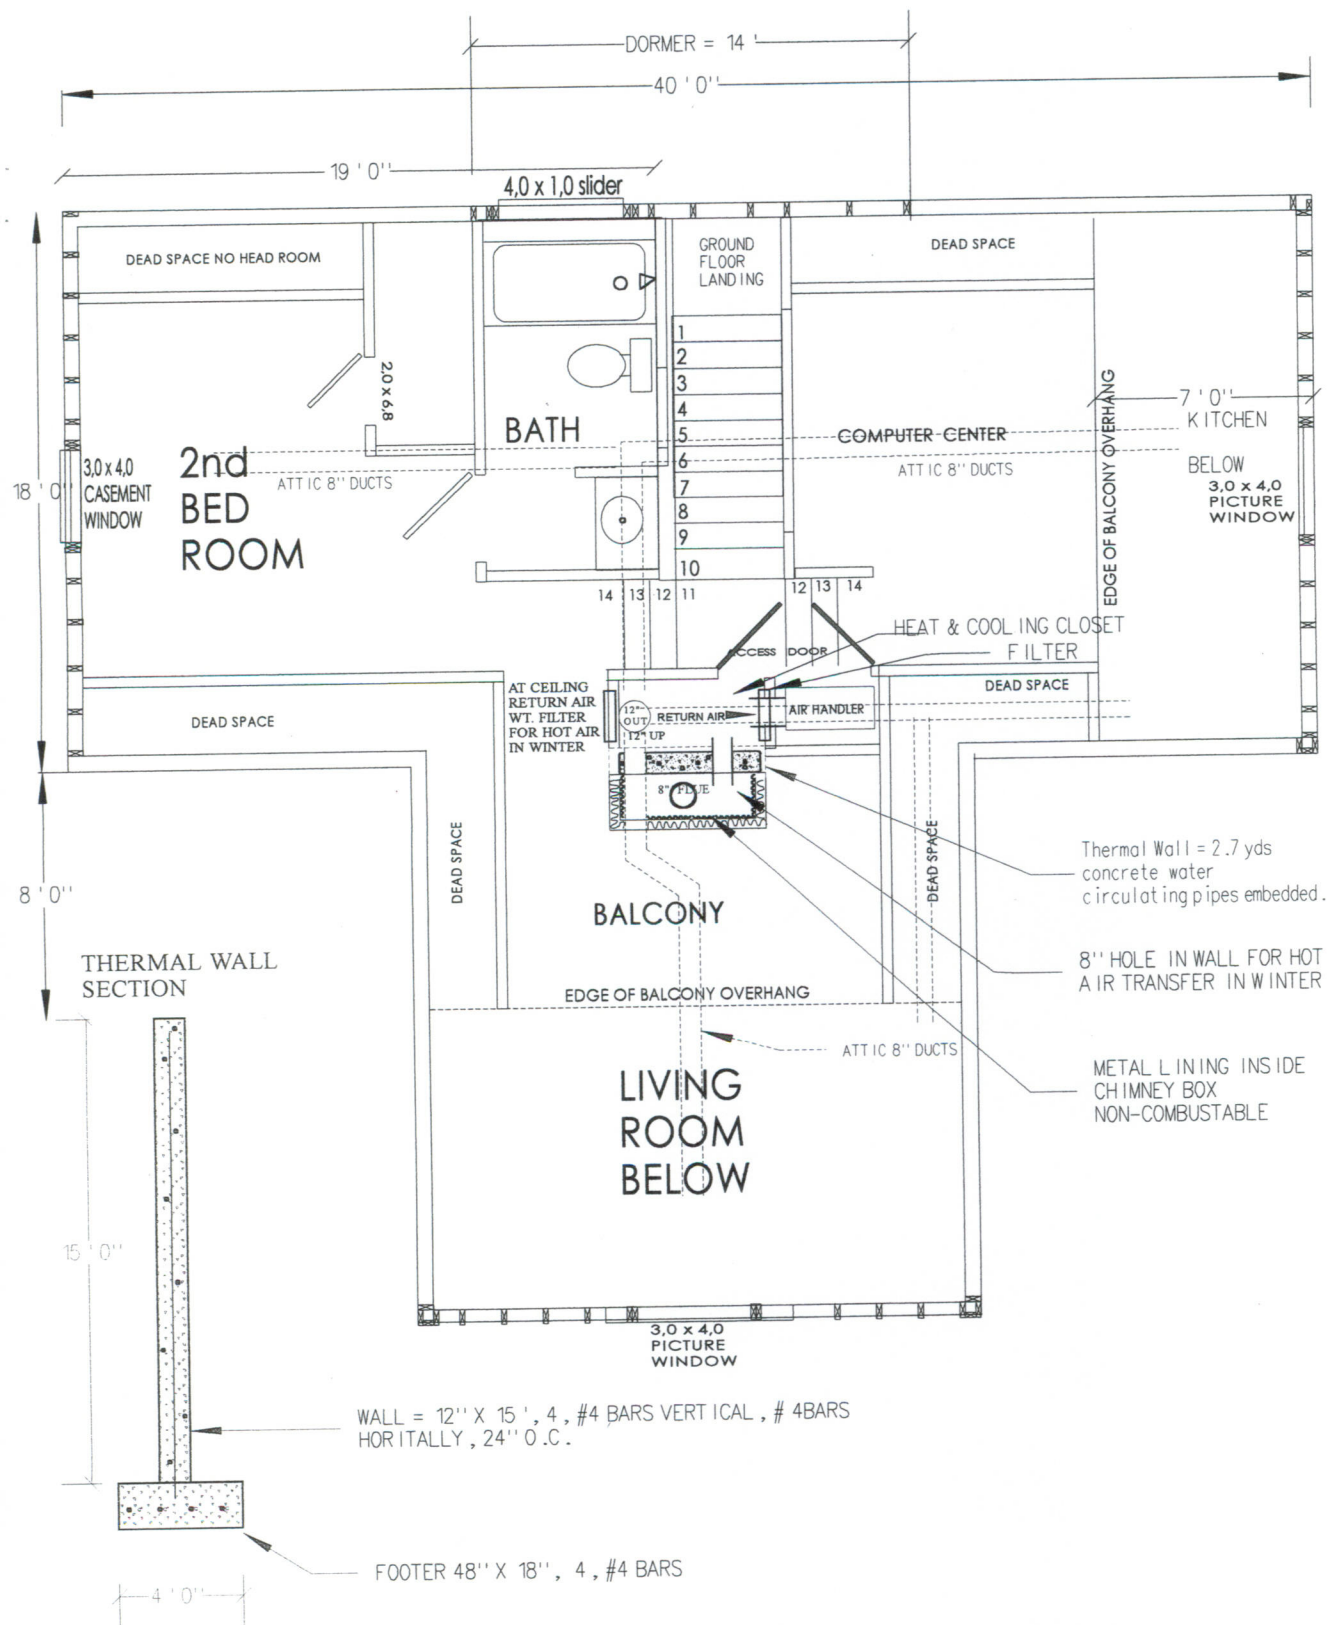


FLOOR PLAN
 THERMAL WALL &
 A/C DUCTING

LIVING AREA: 600 SQ.FT.

OWNER: N.W. GOULET
 LOT: 43-D, E. BUCKHORN ROAD, AUCILLA SHORES
 GREENVILLE, FL
 TAX # 22-2N-6E-0500-000D-0430

FILE PATH:
 MY DOCS
 HOUSE PLANS
 AUCILLA SHORES
 A-C Ducting, 2nd Floor
 Feb. 4, 2007

SCALE: 1/4" = 1' - 0"

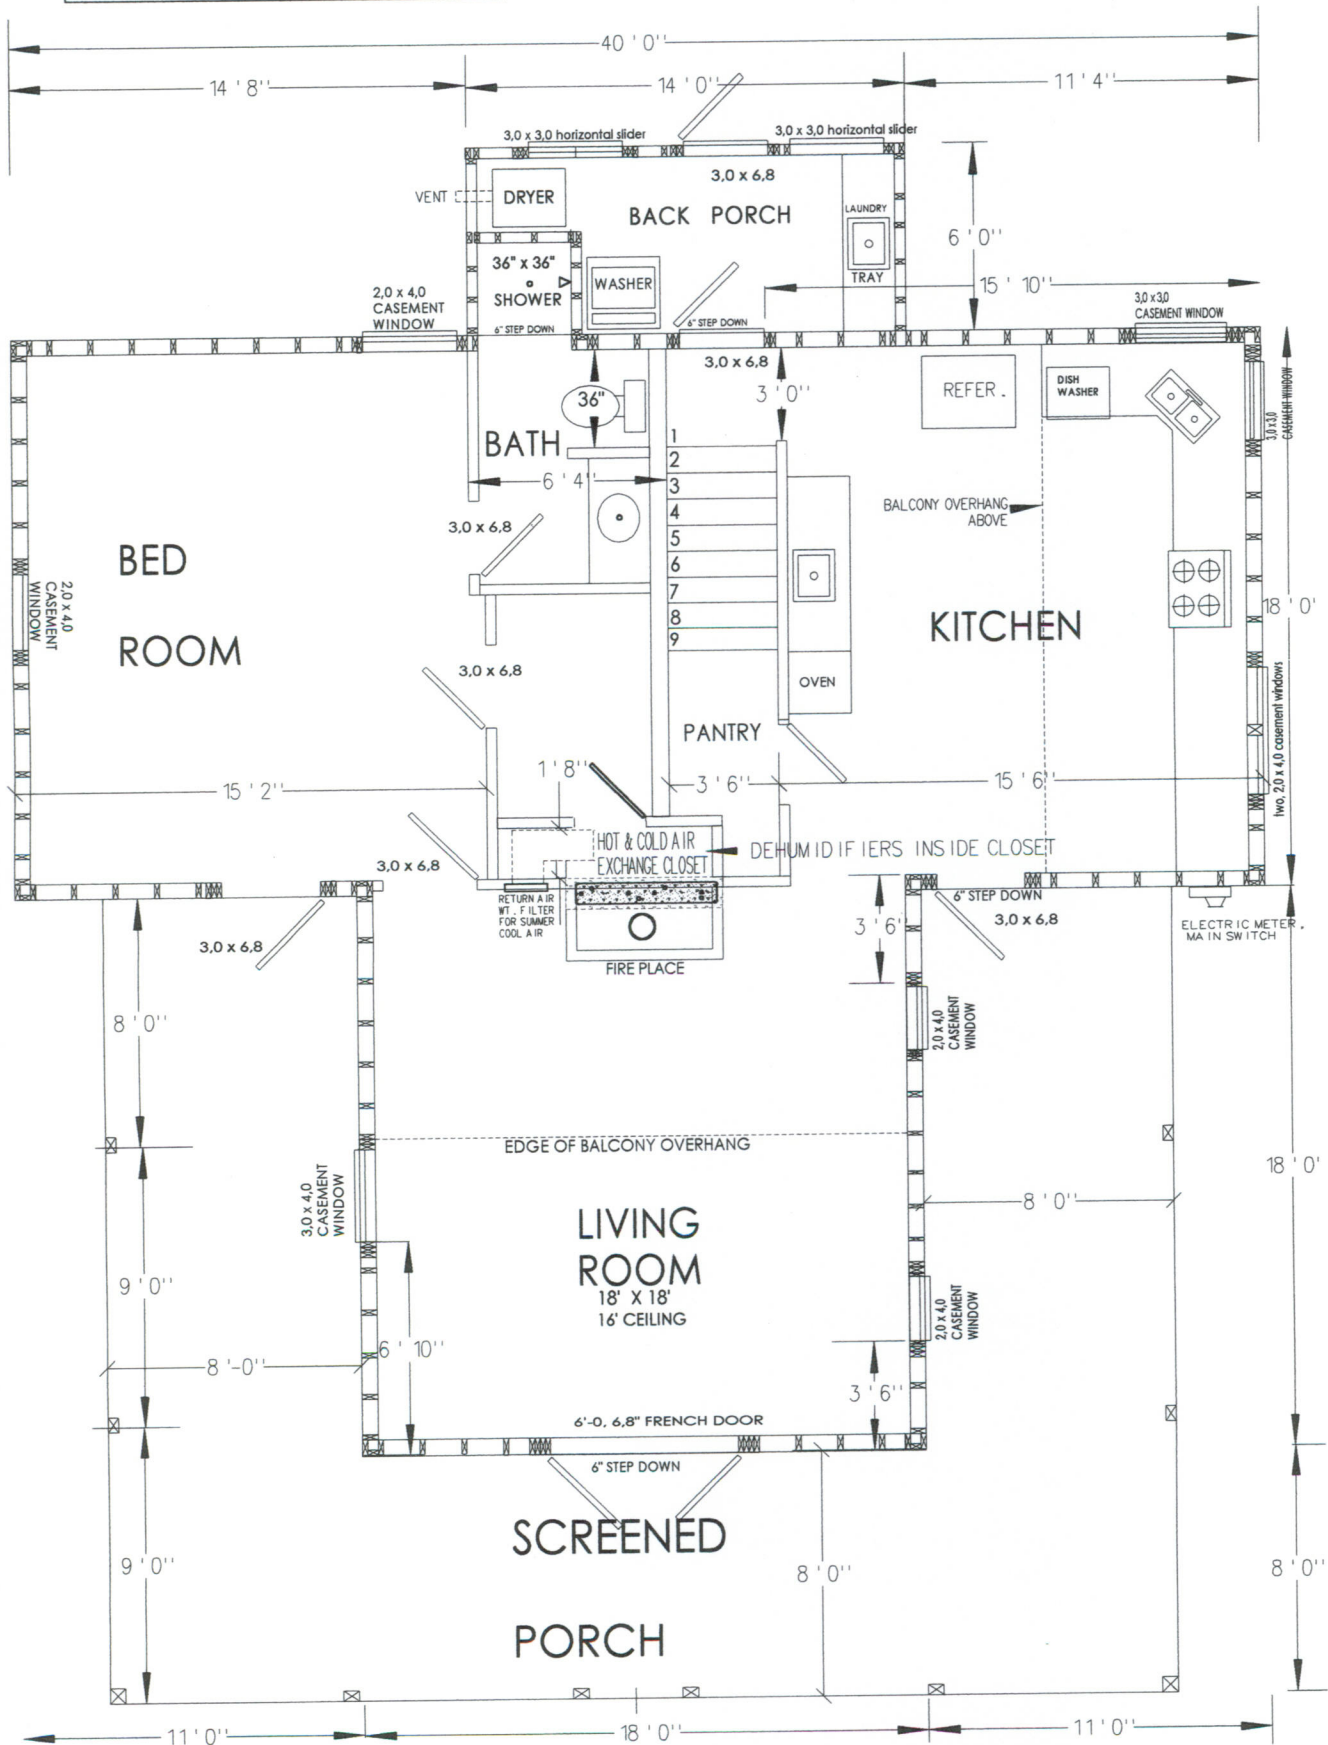

FLOOR PLAN
A/C DUCTING

OWNER: JOHN & NANCY GOULET (941) 492-5480
LOT: 43-D, E. BUCKHORN ROAD, AUCILLA SHORES

TAX # 22-2N-6E-0500-000D-0430

WYDCC'S
HOUSE PLANS
AUCILLA SHORES
1st Floor Plan, Nov 2-10-07
Feb 17, 2007

Living Room: 1044 S.F.