


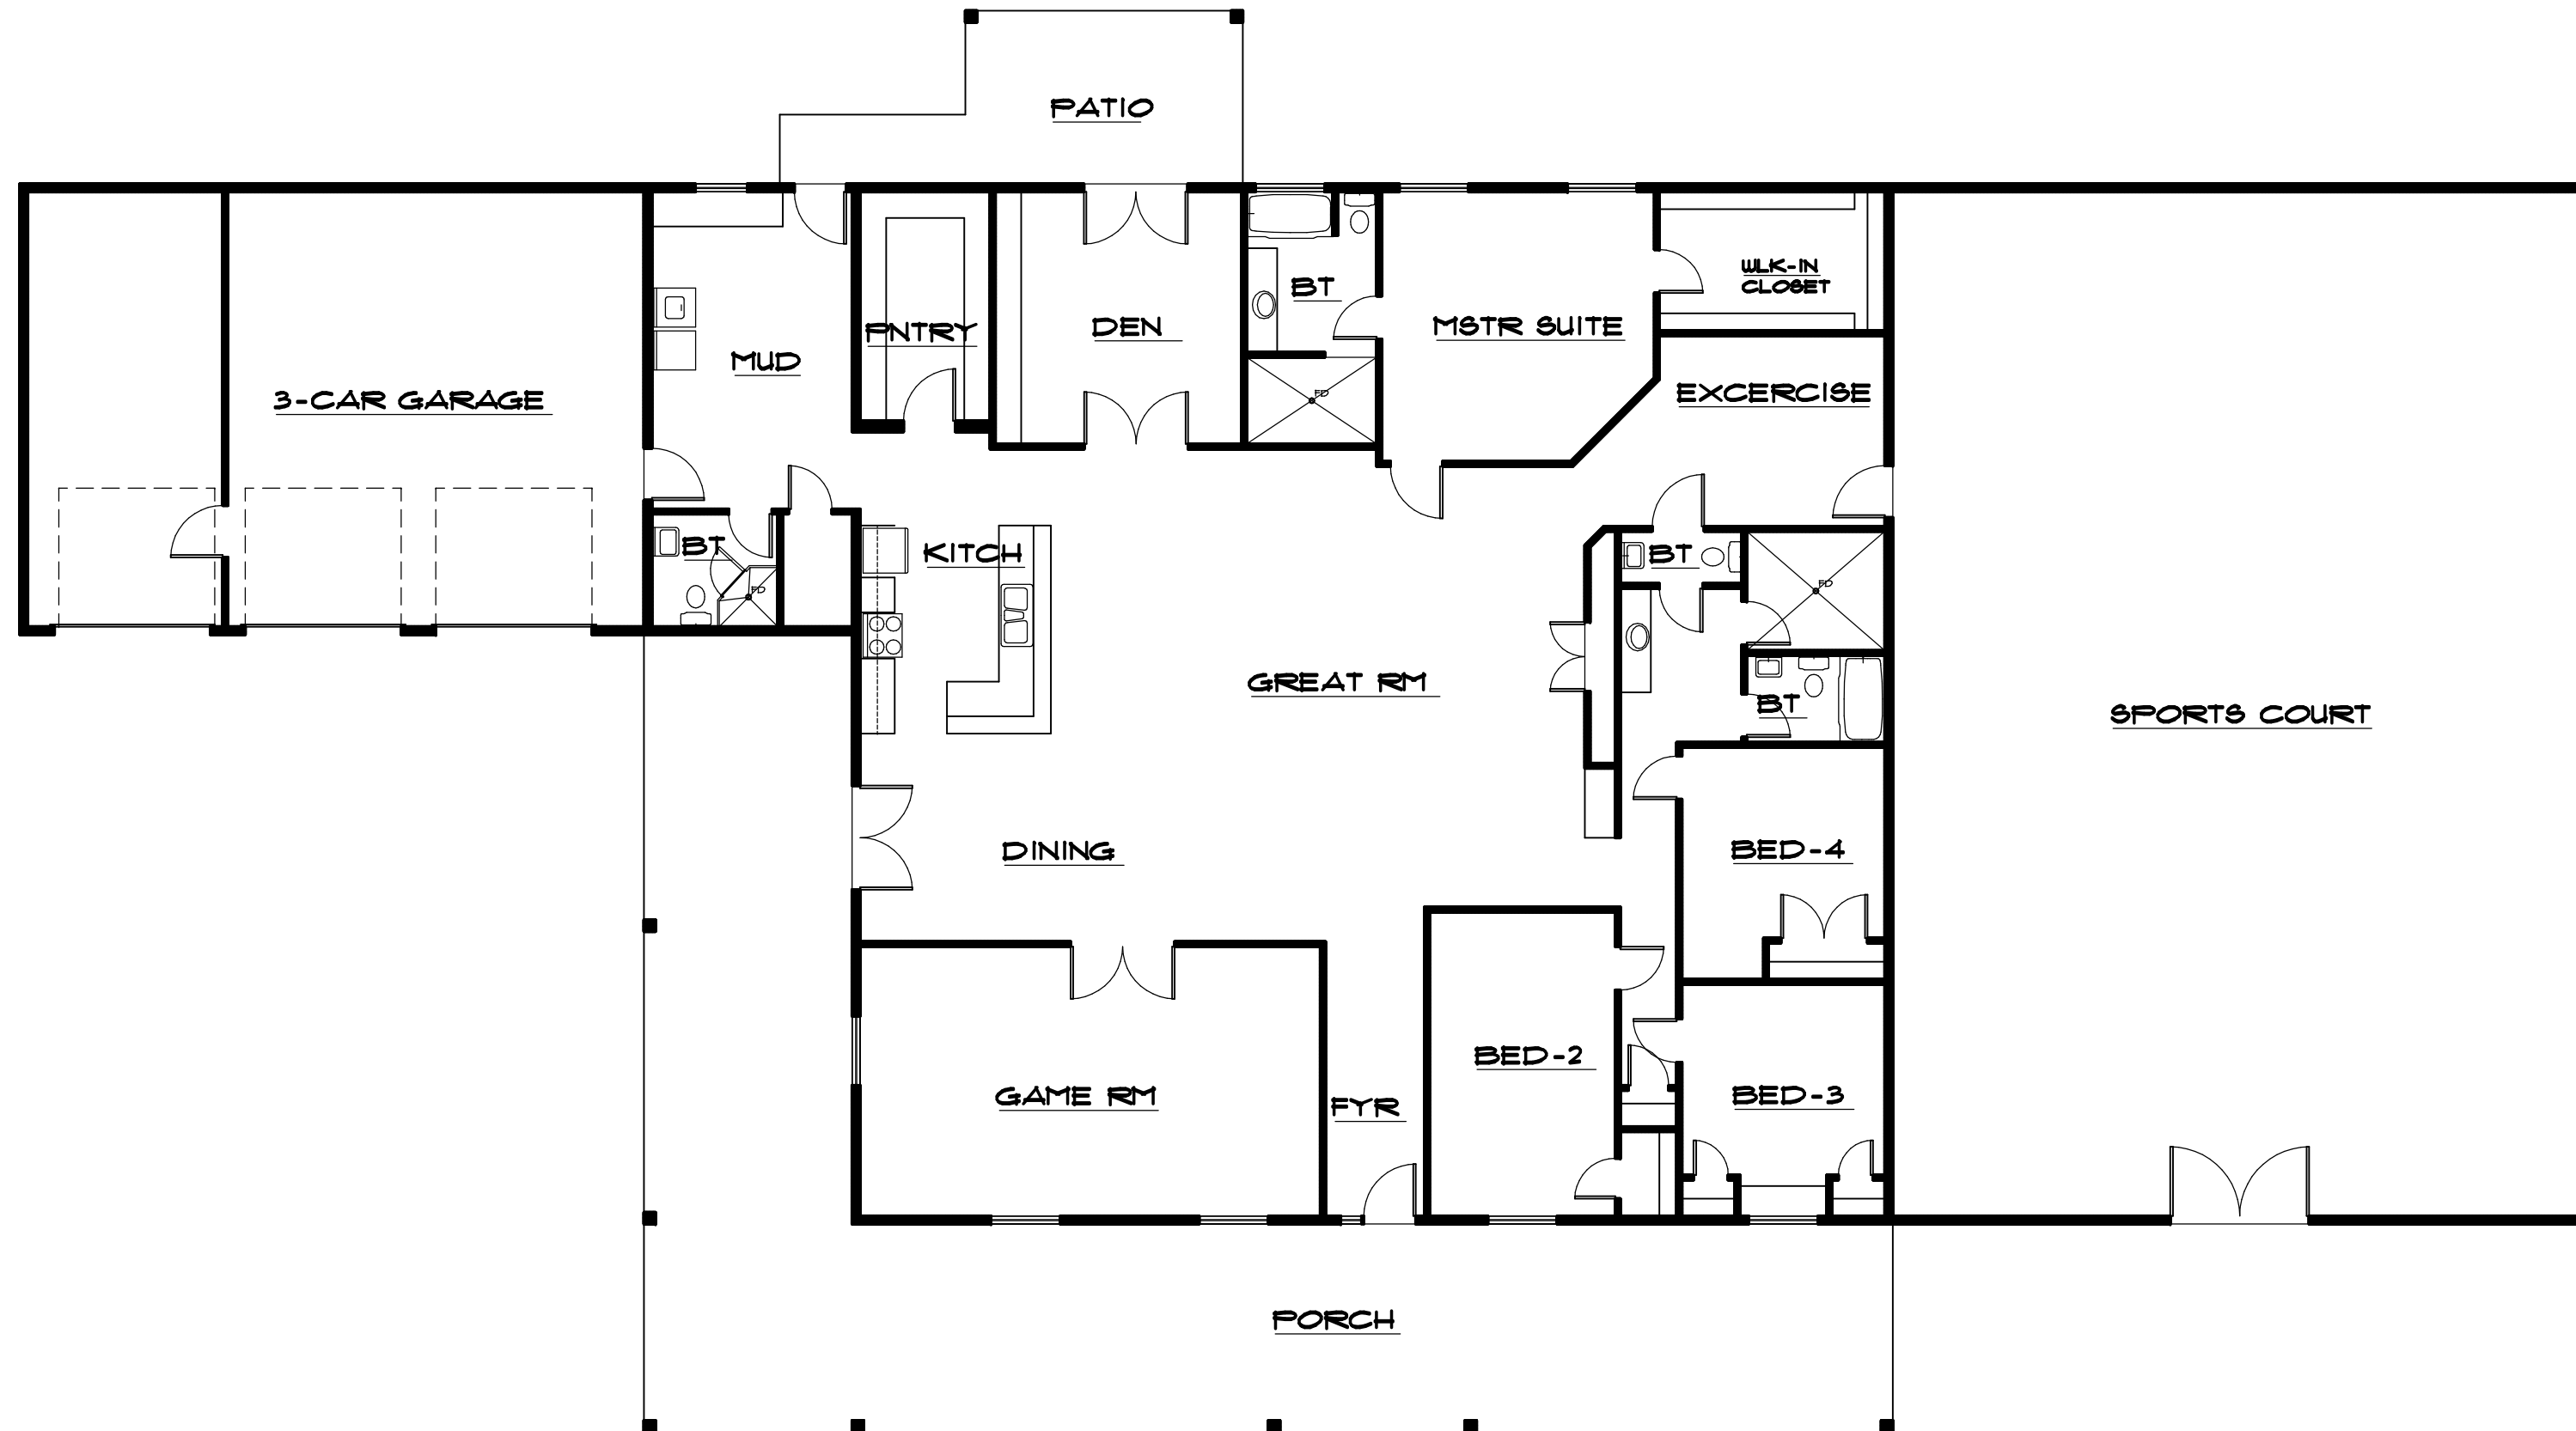

MAIN FLOOR PLAN
SCALE: 1/8" = 1'-0" NTS