


UNIVERSITY

MORE'S ROOM

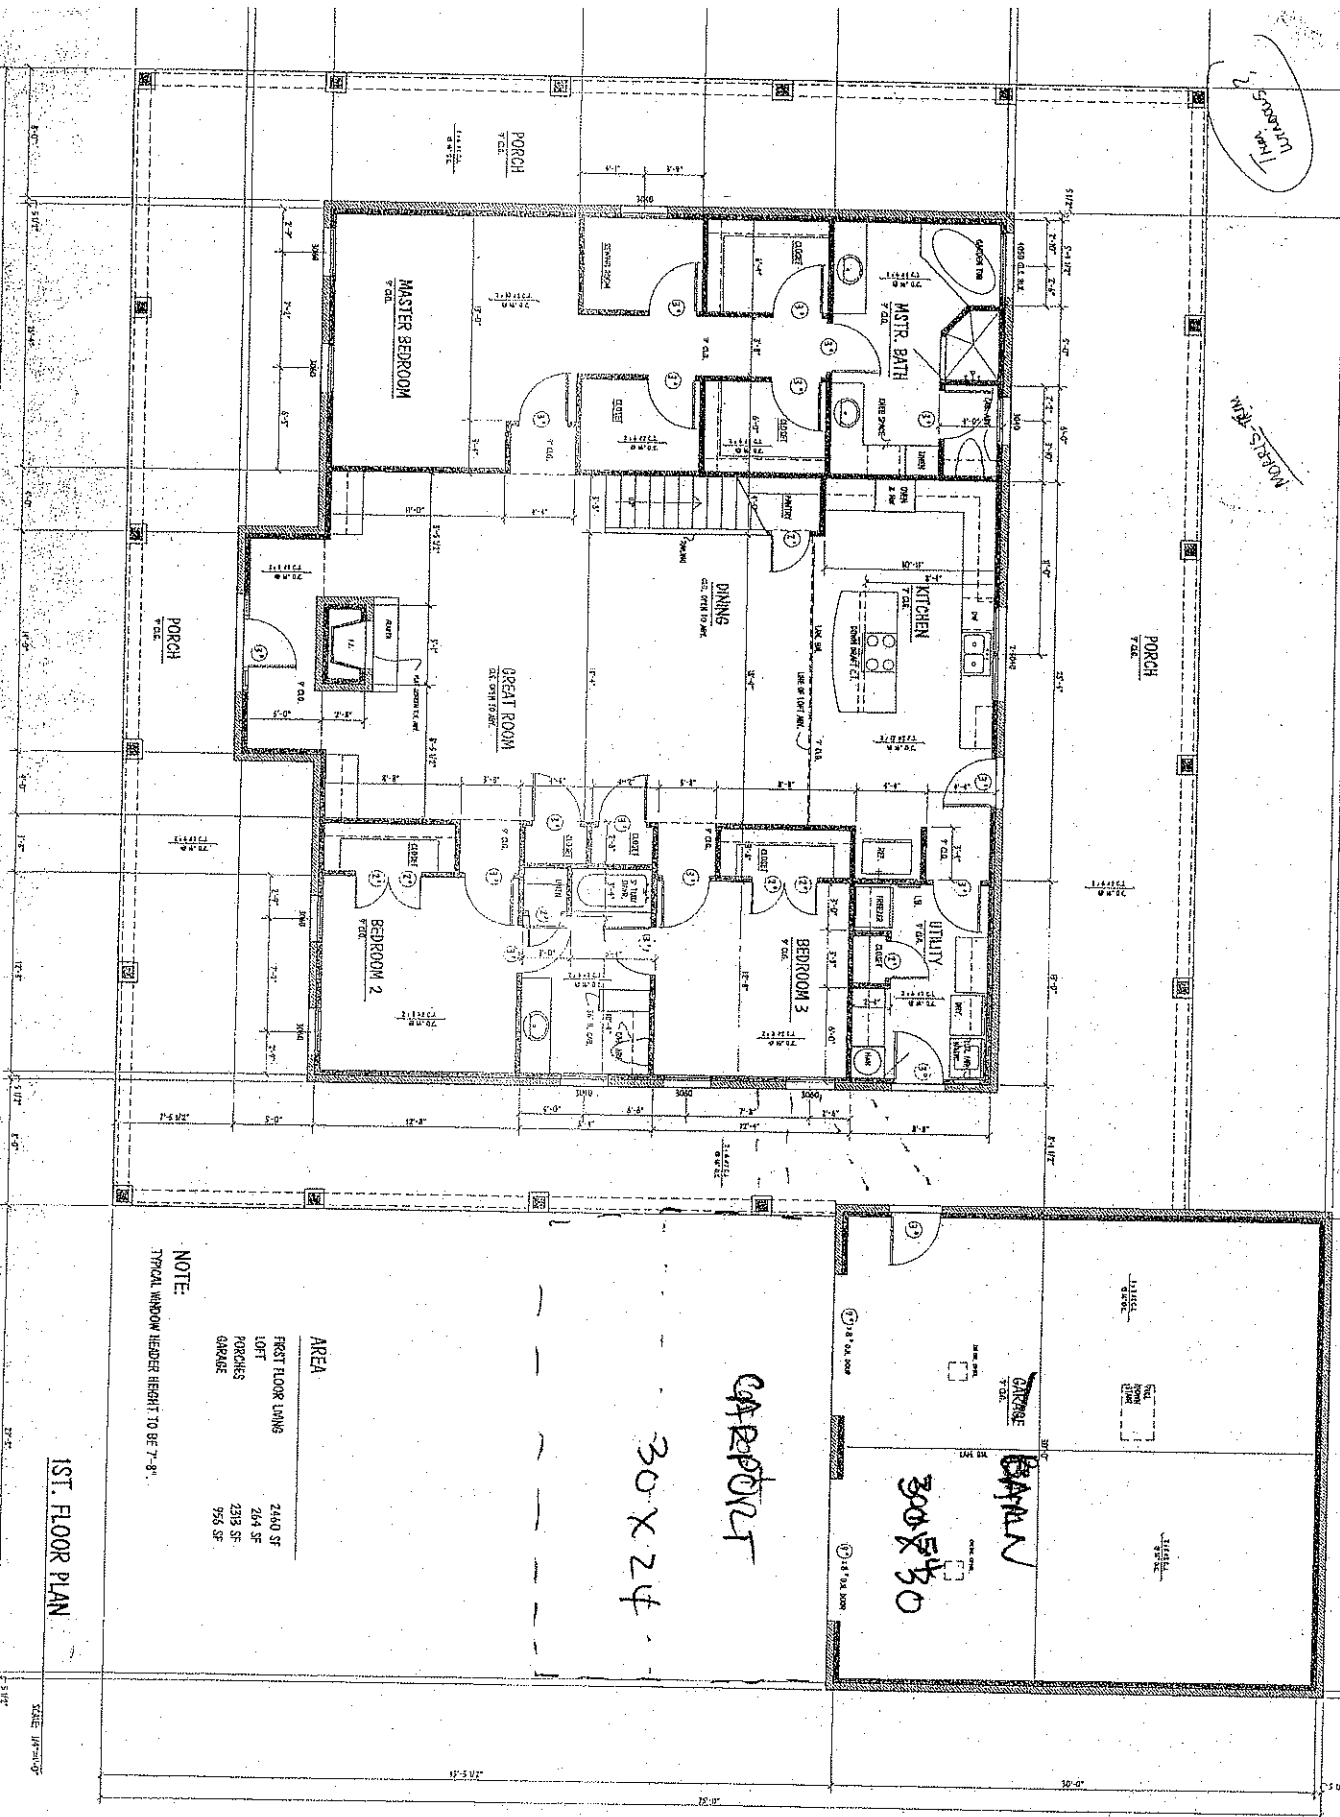

NOTE:
TYPICAL WINDOW HEADER HEIGHT TO BE 7'-8"

AREA	
FIRST FLOOR LIVING	2440 SF
LOFT	264 SF
PORCHES	233 SF
GARAGE	955 SF




CARPENT


30' x 24'

30' x 30'

1ST FLOOR PLAN

SCALE: 1/8" = 1'-0"

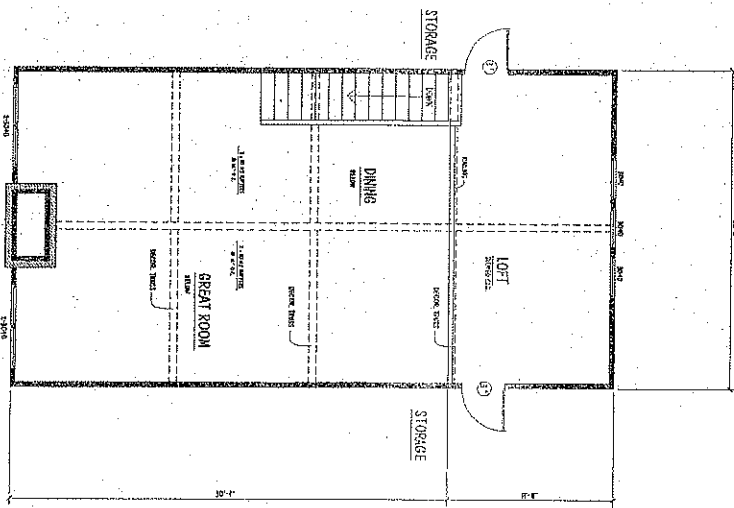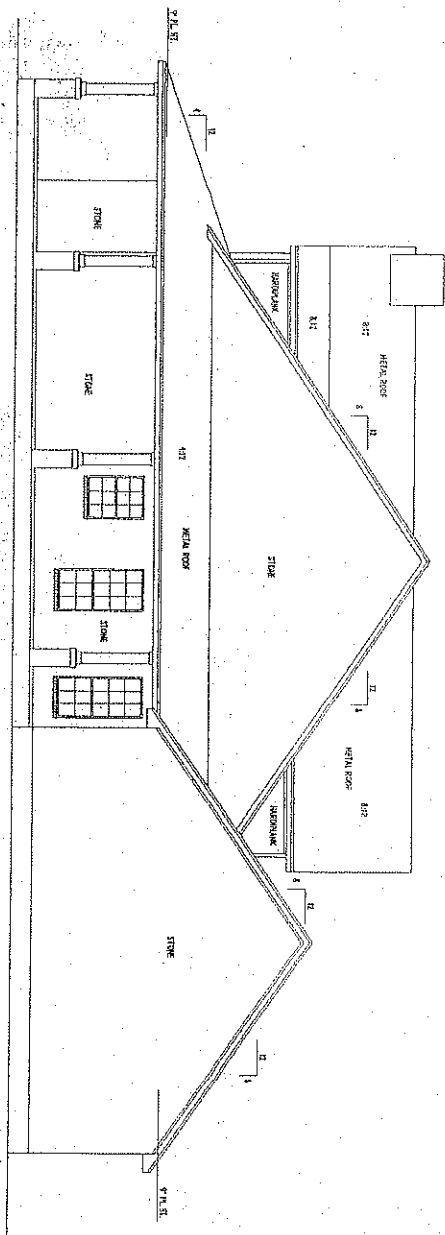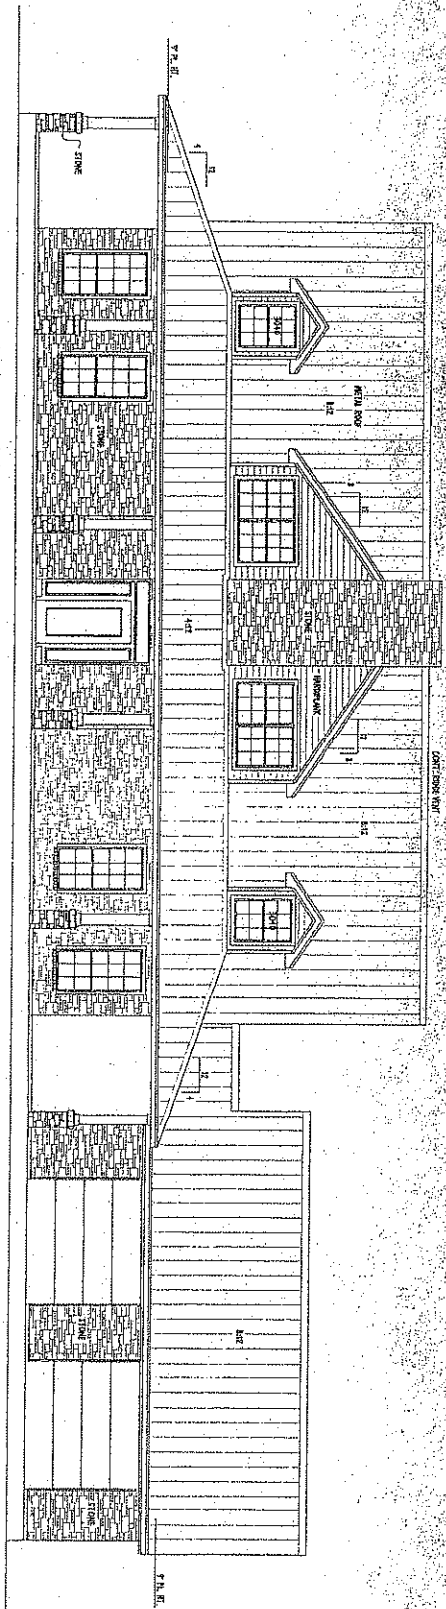

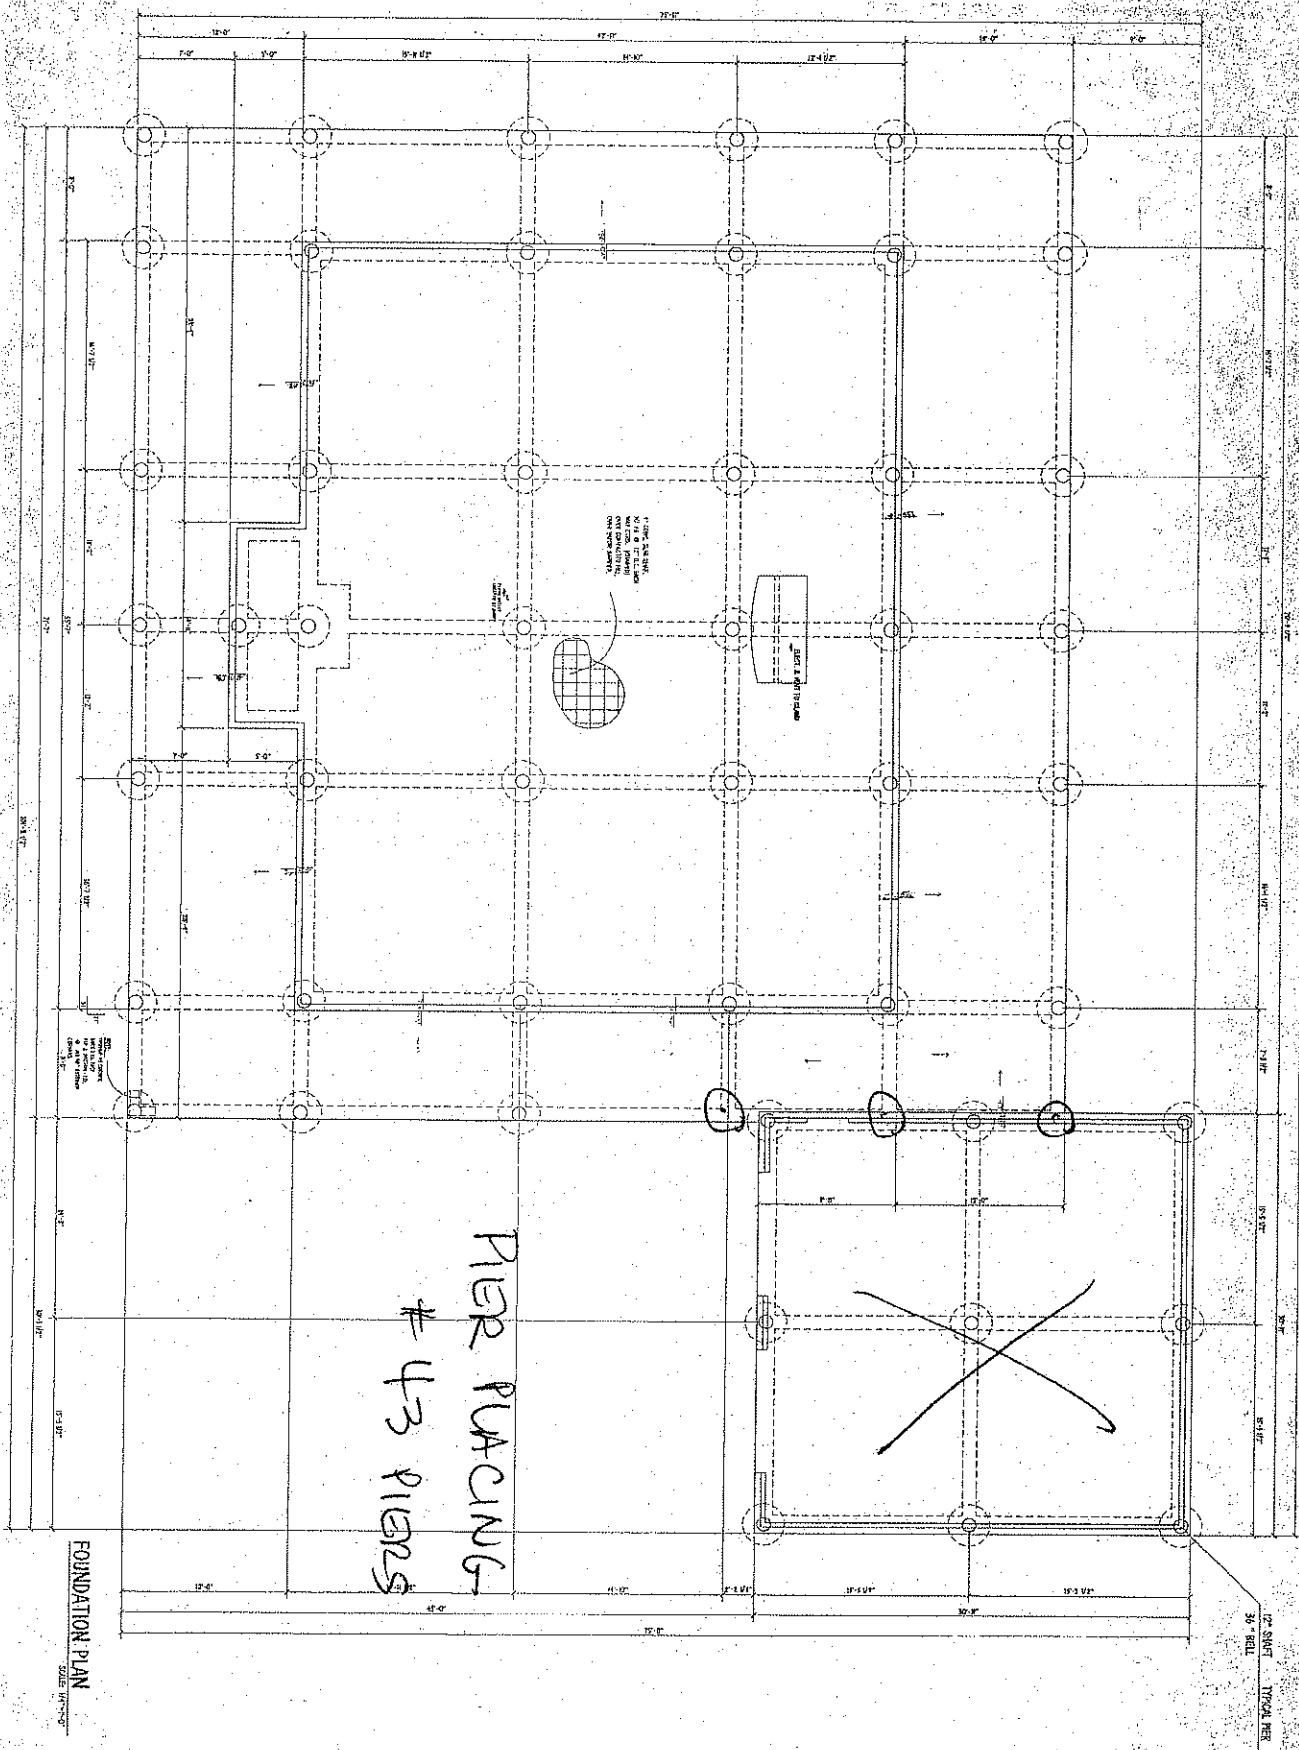

12' SHFT TYPICAL PER 3/4\"/>

FOUNDATION PLAN
SCALE 1/4\"/>