




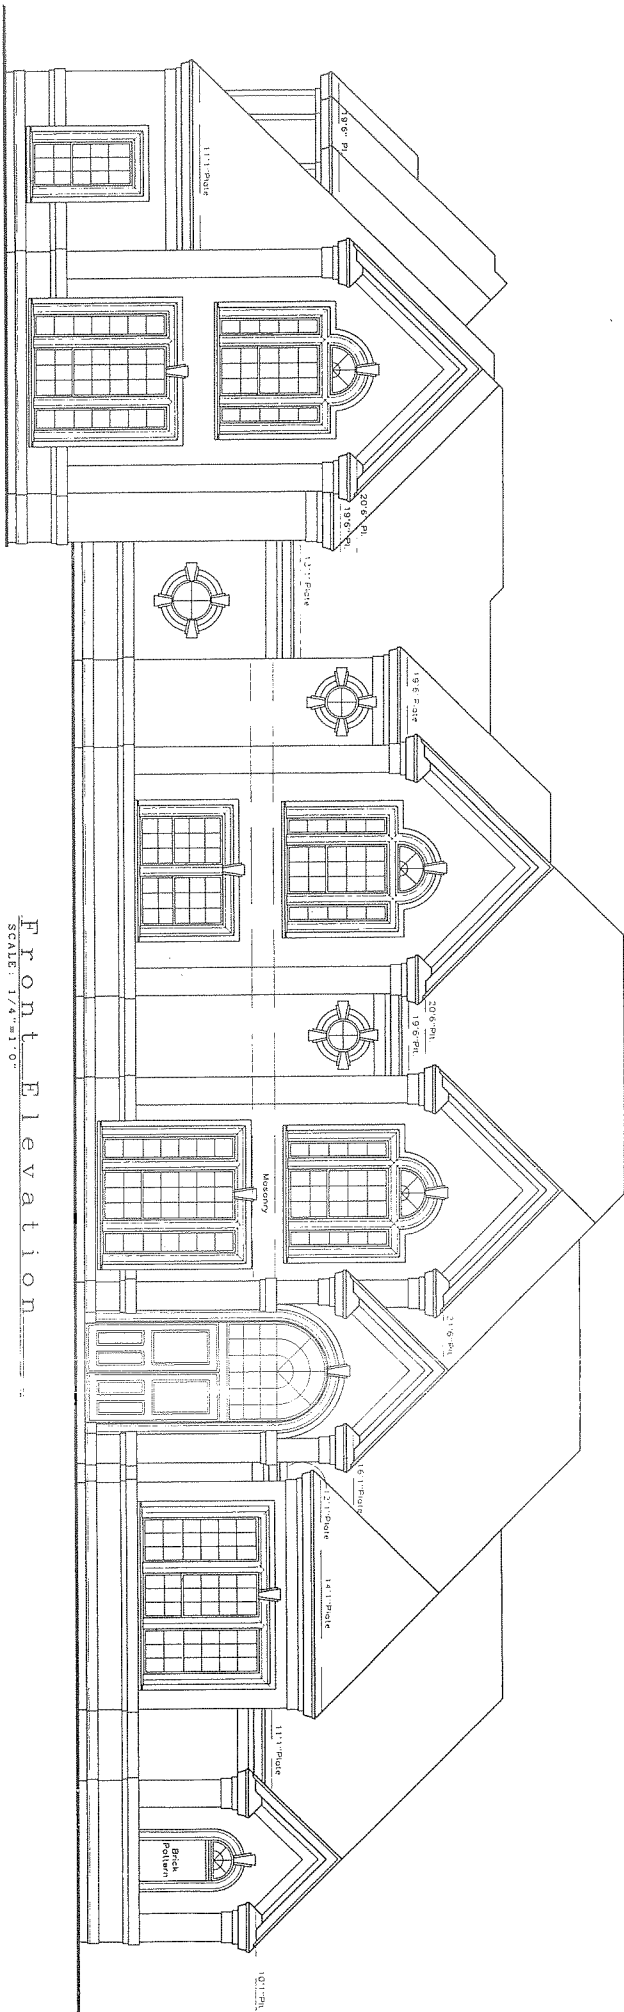

Front Elevation

Scale: 1/4"=1'0"

 

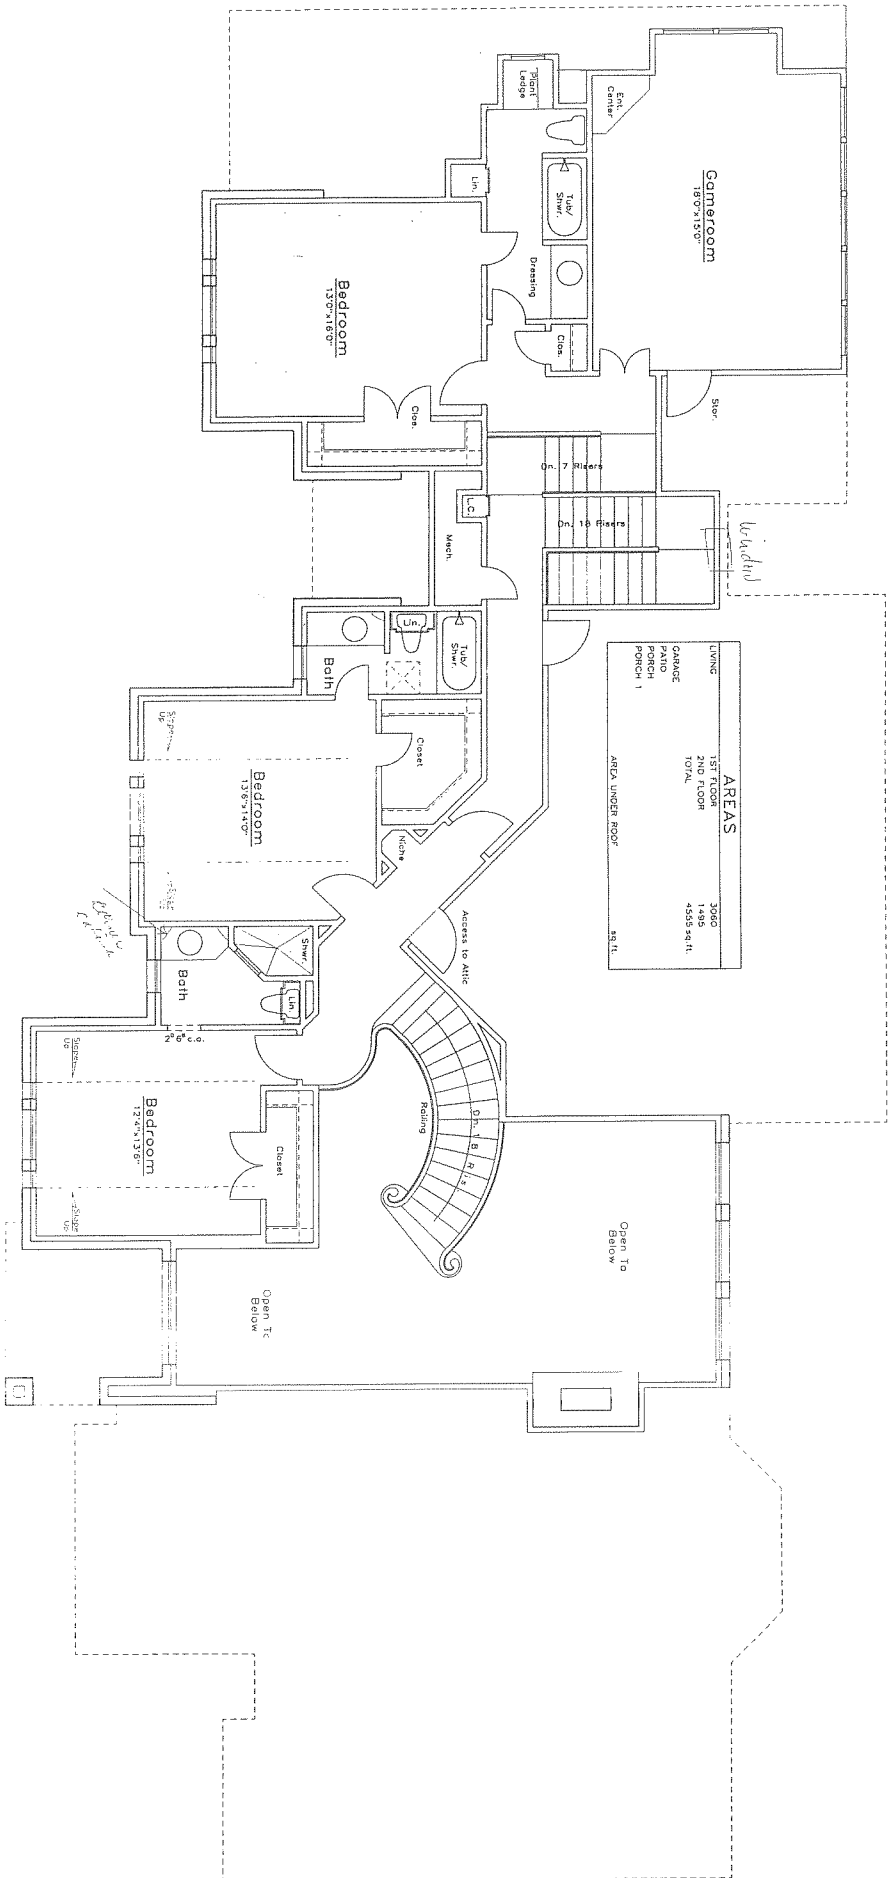

2nd Floor Plan
SCALE: 1/4"=1'-0"