



GREG & DONNA DIERAUER


F&B

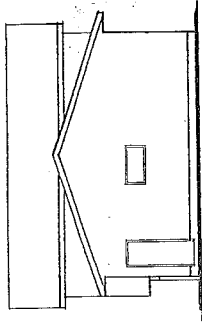


RIGHT ELEVATION
SCALE: 1/8" = 1'-0"

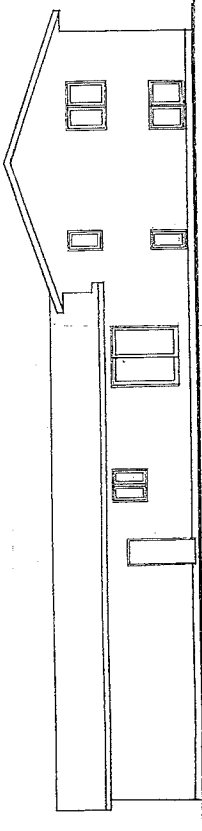

REAR ELEVATION
SCALE: 1/8" = 1'-0"

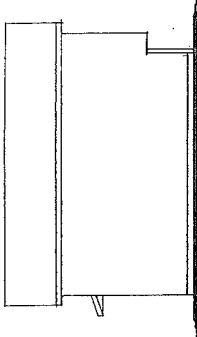

LEFT ELEVATION
SCALE: 1/8" = 1'-0"

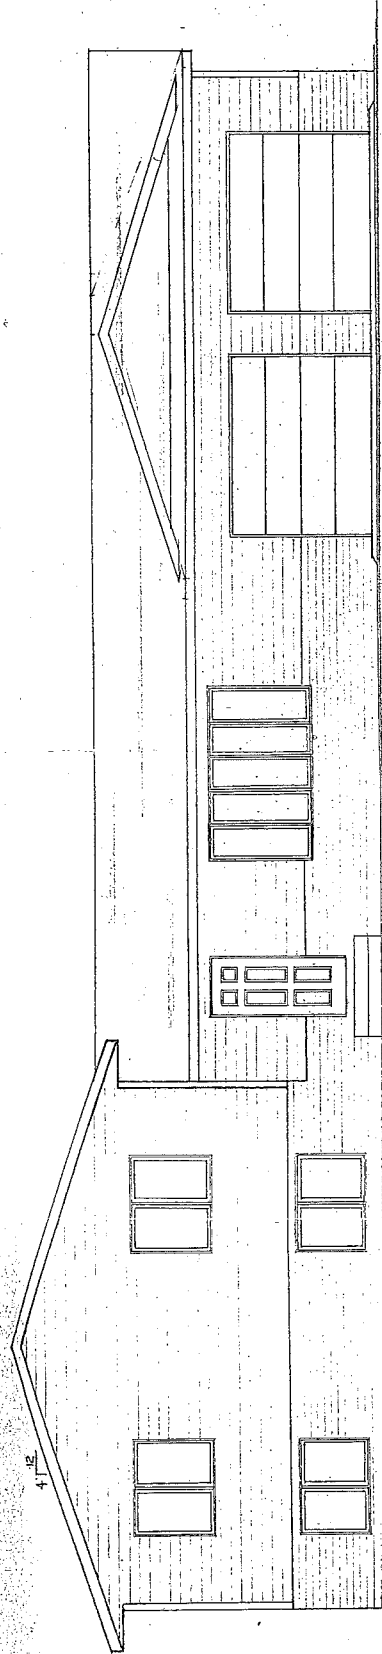

FRONT ELEVATION
SCALE: 1/4" = 1'-0"

WICKES LUMBER

3701 NORTH HASTINGS WAY




Date: 12-4
Rev: 12-19
Proj. No: 90

Garage & Donna Diebauer

PDR

JKES LUMBER

1711 HASTINGS WAY
WIRE WISCONSIN 54703 (715) 834-6361

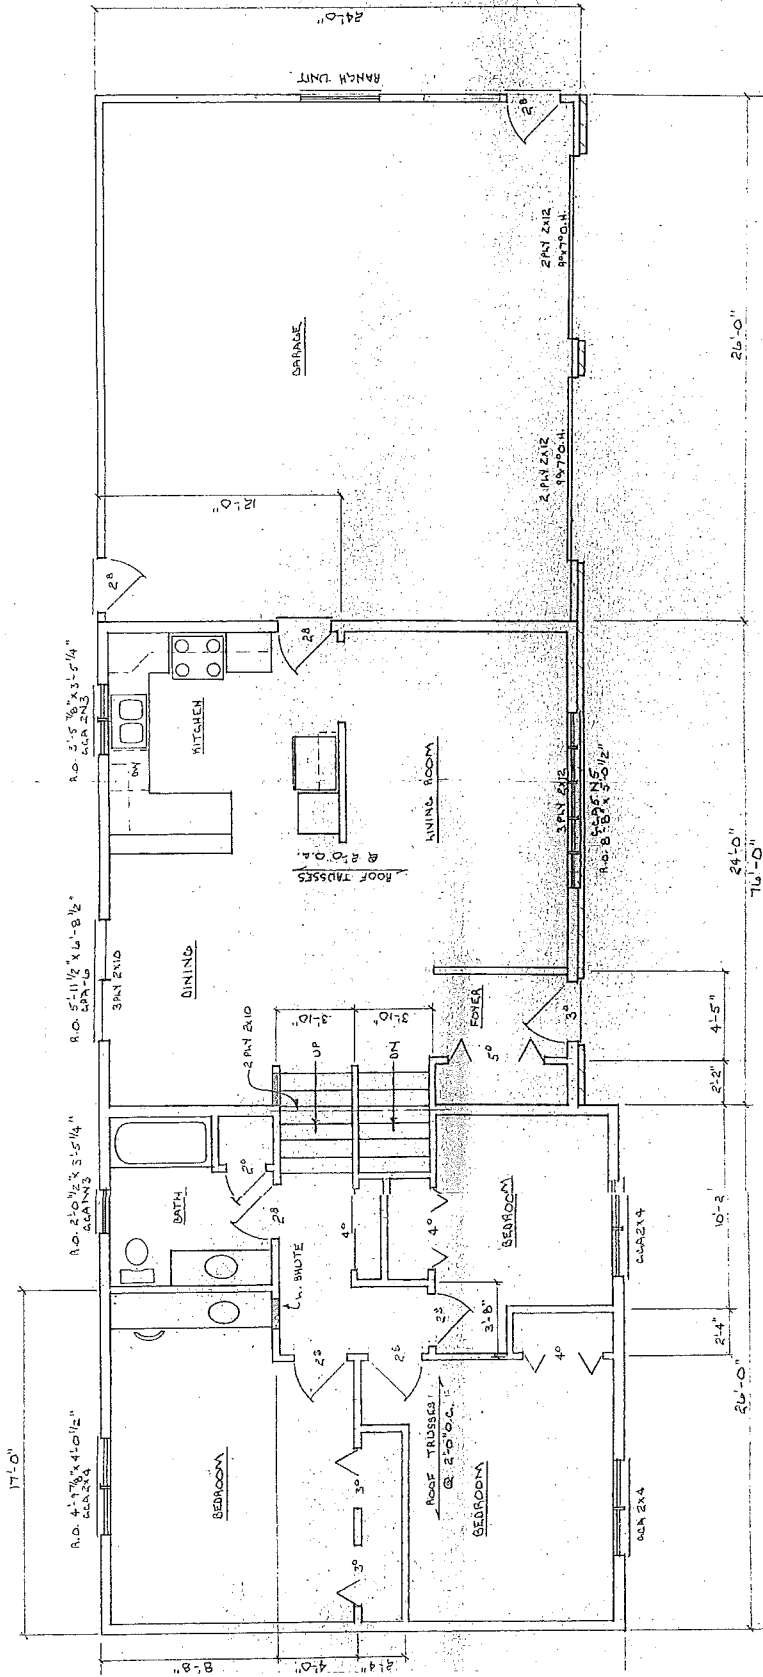

NOTE: UNLESS NOTED ALL
BOARDING HEADERS TO
BE 2x4 STUDS

1262

UPPER FLOOR PLAN

SCALE: 1/4" = 1'-0"

