
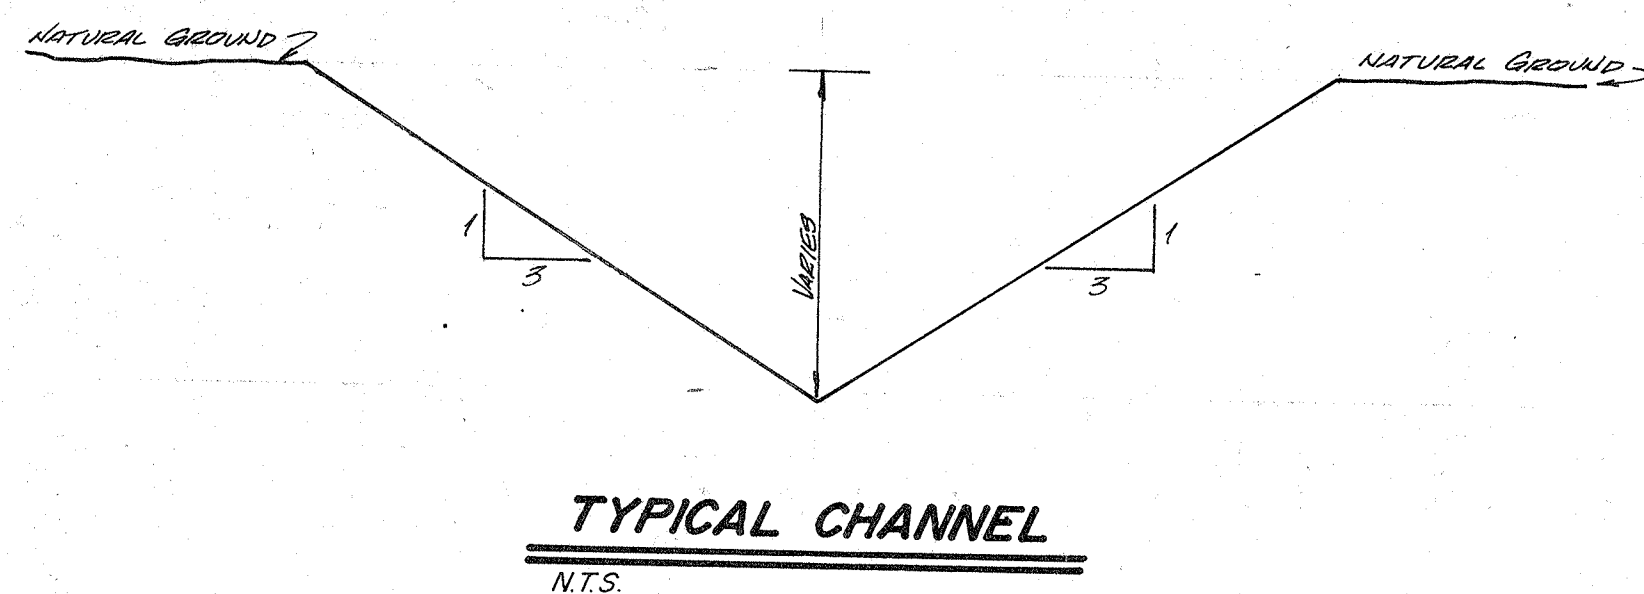


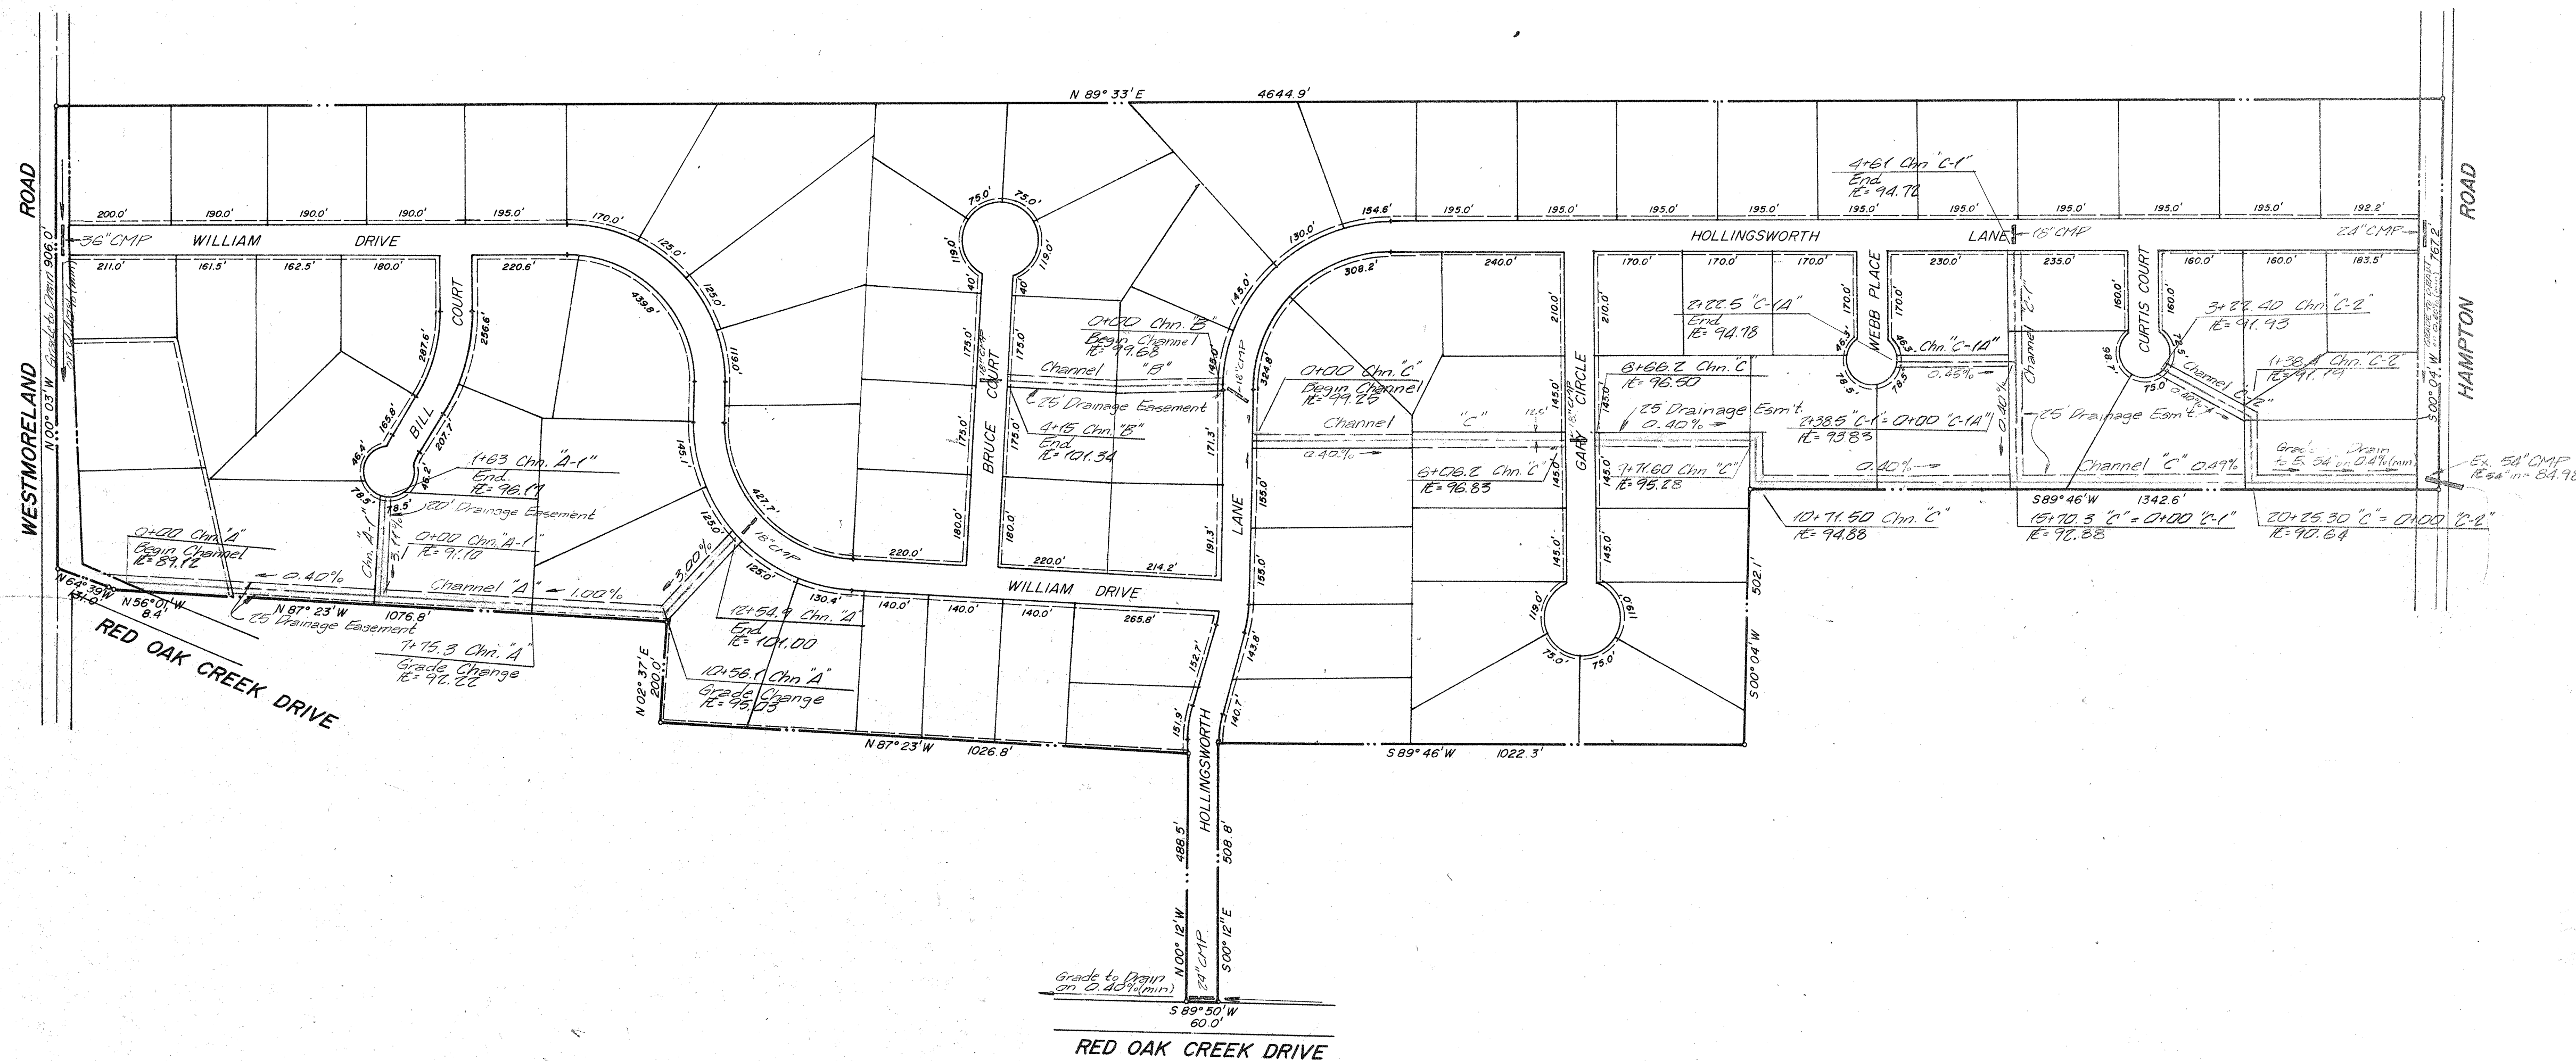

BM #1: R.R. spike in power pole on east side of Westmoreland Road, approximately 320 feet south of William Drive.
Plan Elevation 100.00 = City Datum
Elevation 616.32

BM #2: R.R. spike in power pole on east side of Hampton Road, approximately 450 feet south of Hollingsworth Drive.
Plan Elevation 102.96 = City Datum
Elevation 610.89

DRAINAGE PLAN						
HOLLY WOOD ESTATES						
JACK R. DAVIS & associates, inc.						
consulting civil engineers & surveyors						
DESIGN	DRAWN	DATE	SCALE	NOTES	FILE	NO.
JRD	JRD	9/84	1"=200'	JRD	CB424/T	1 of 9