




SCALE = 1/4 in = 1 ft

STRUCTURAL NOTE


THIS NUMBER IS
POUNDS IN KIPS.
11300 POUNDS.
1 KIP = 1000 POUNDS

11.3

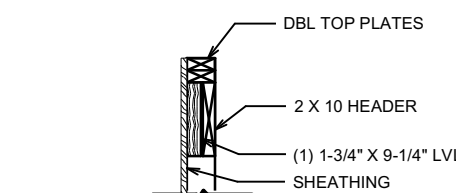


DETAIL

SCALE = 1/2 IN = 1 F'
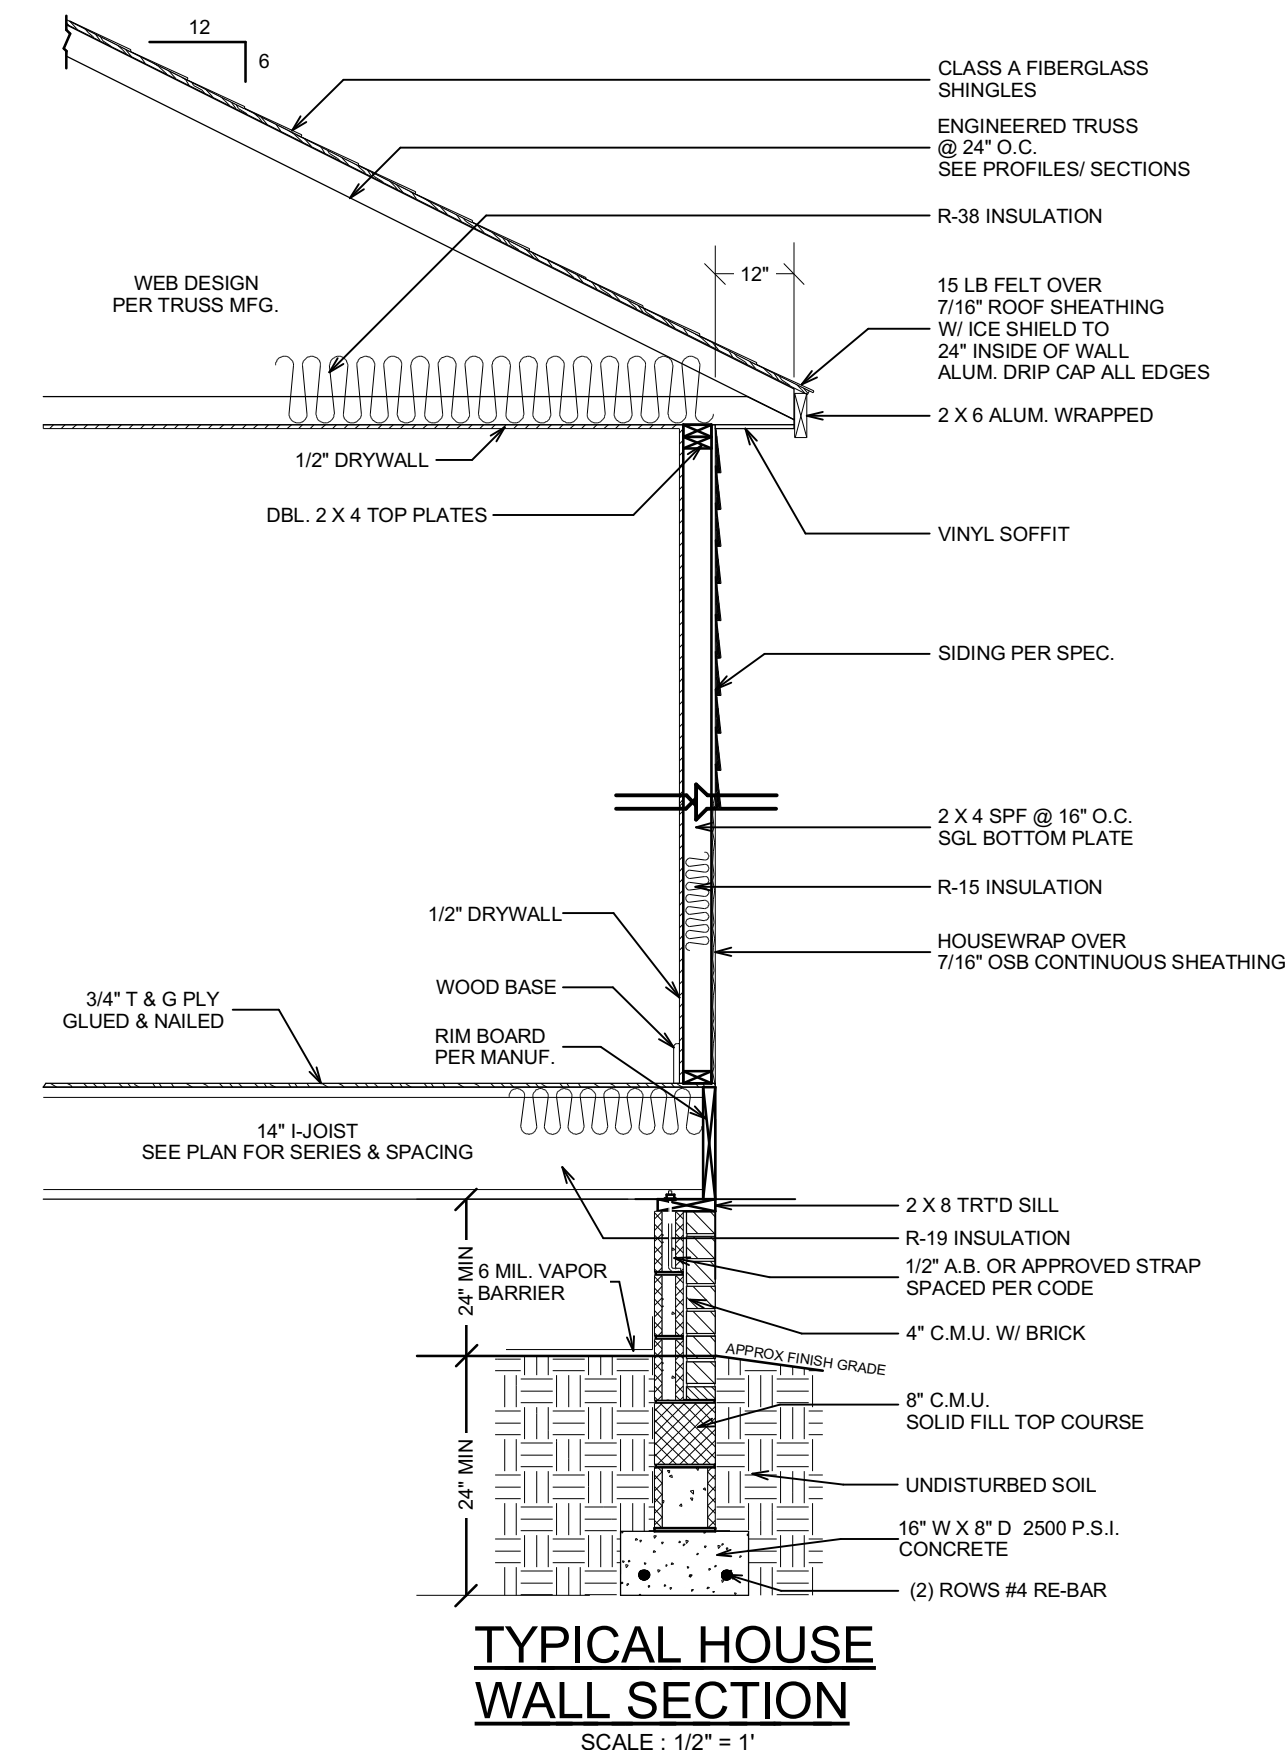
$$= (\text{HD})$$


TYPICAL HOUSE WALL SECTION

SCALE : 1/2" = 1'

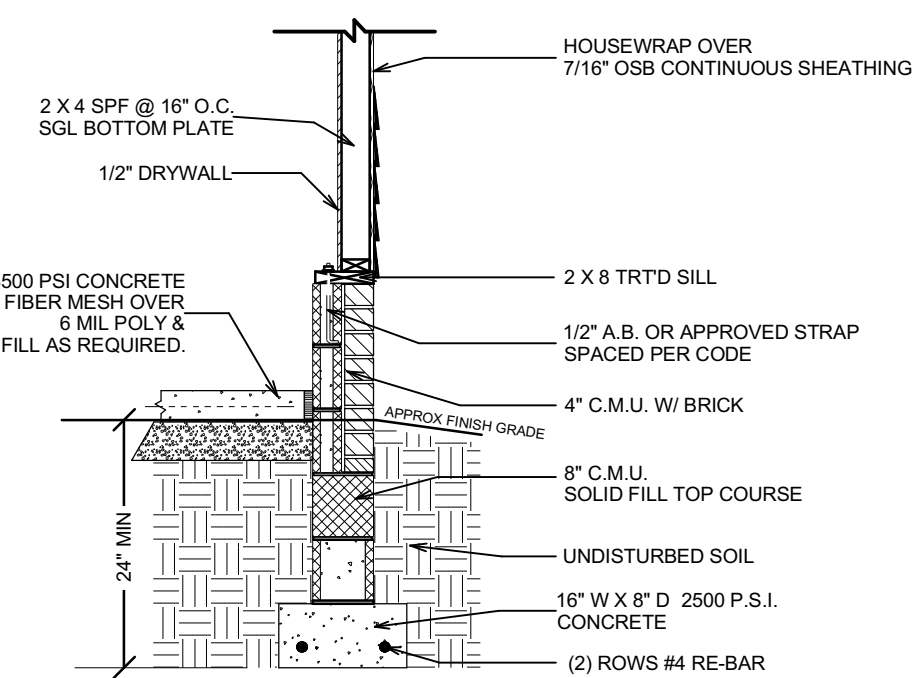

TYPICAL GARAGE
WALL SECTION

SCALE : 1/2" = 1

THIS PLAN HAS BEEN LICENSED TO:



FOR A ONE (1) TIME BUILD AT LOCATION INDICATED AT LEFT

THE MARSHALL

GOOCHLAND VA

PERMIT PLAN
RELEASED FOR
CONSTRUCTION

SQUARE FOOTAGE

REVISÉ 12/2/2016

1ST FLOOR	1826 SF
GARAGE	502 SF
DECK	144 SF
FRONT PORCH	108 SF

DATE: 1/24/2017
2/16/2017 reversed

SCALE: 1/4" = 1'

BY: K.A.L.

PLAN #: 24017-Reverse

MAIN FLOOR PLAN & TYPICAL SECTIONS

PAGE 4 of 6

The Design Guy
Residential Design Specialists

Chester, VA 23036
Phone **768-9590**

Ken Latham, AIBD
Certified Professional Building Designer
E-MAIL - Ken@TheDesignGuyVa.com
Member VBCCA
Virginia Building & Code Officials Association

www.TheDesignGuyVa.com

THIS PLAN SET COPYRIGHT BY
THE DESIGN GUY
THE INFORMATION AND DESIGNS
CANNOT BE USED OR REPRODUCED
IN
WHOLE OR PART WITHOUT EXPRESS
WRITTEN CONSENT.
© 2016 ALL RIGHTS RESERVED