


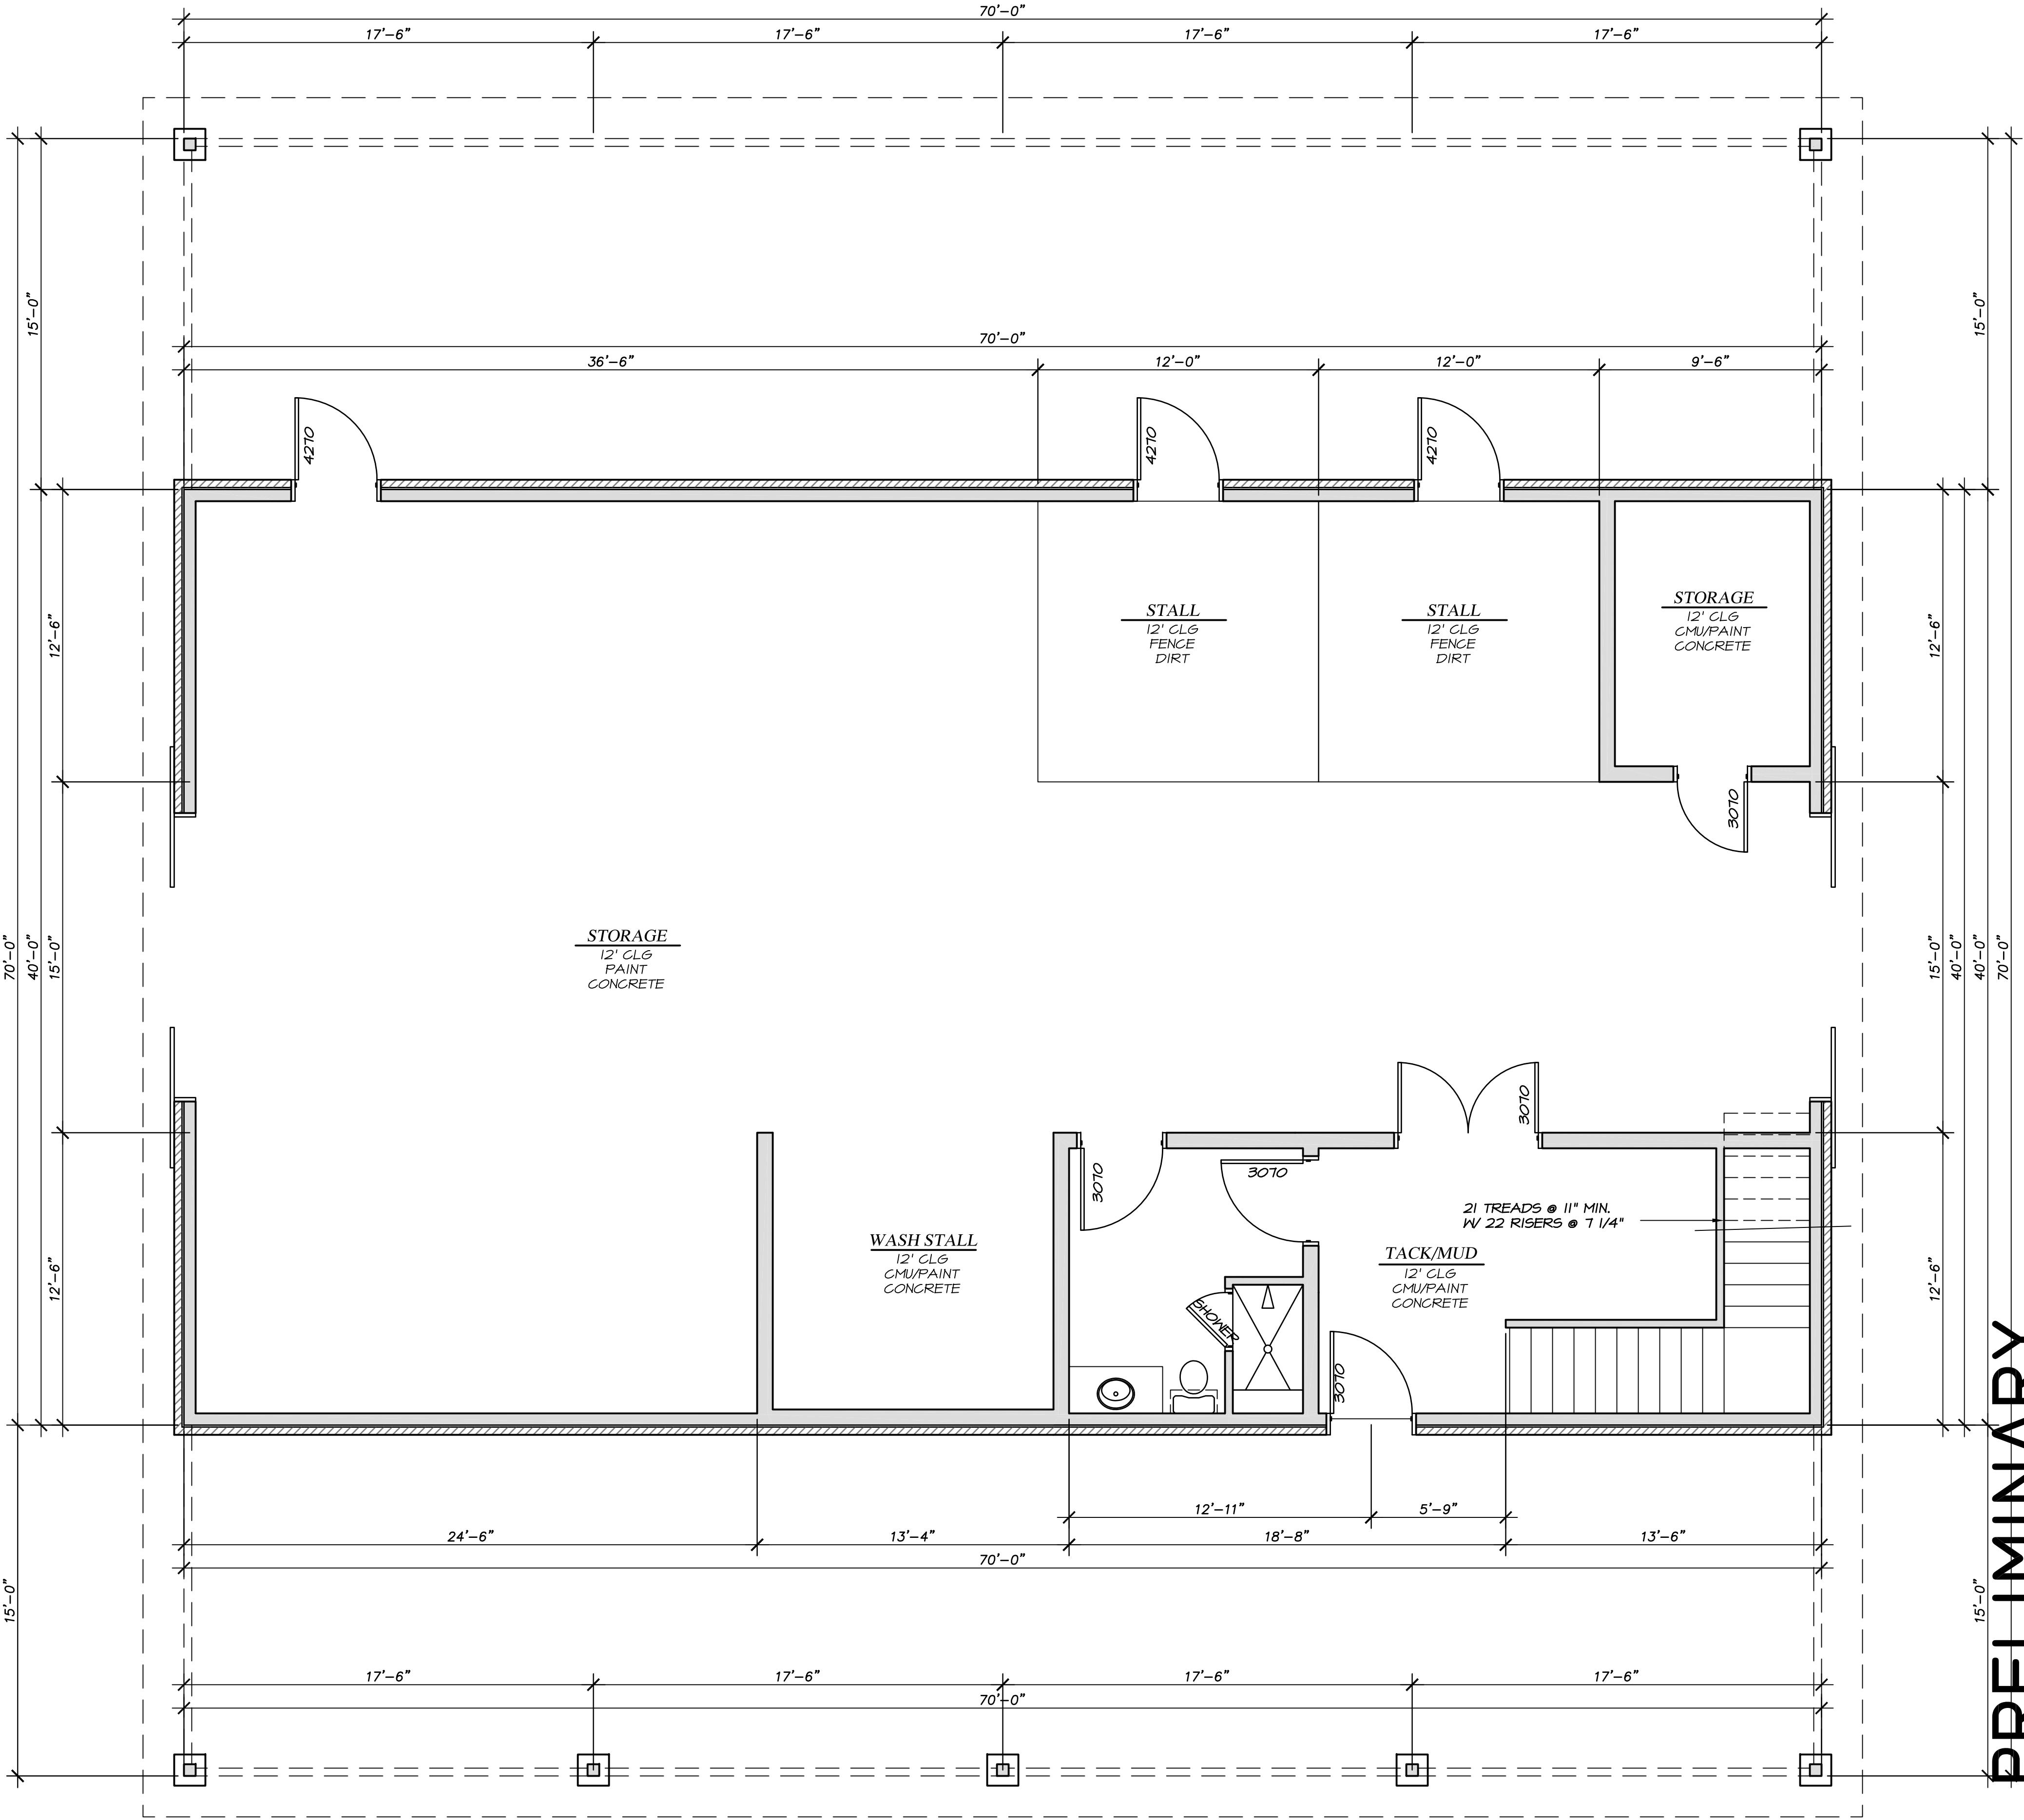

PRELIMINARY
FOR BIDDING PURPOSES ONLY

THIS DOCUMENT IS
FOR REVIEW ONLY
AND IS NOT
INTENDED FOR
BIDDING, PERMIT
OR ANY OTHER
CONSTRUCTION
PURPOSES.


HESTER BARN

Date:	Issue/Rev:
04/01/16	REVIEW
05/11/16	REVIEW

DRAWING NO.

A1

1 OF 4

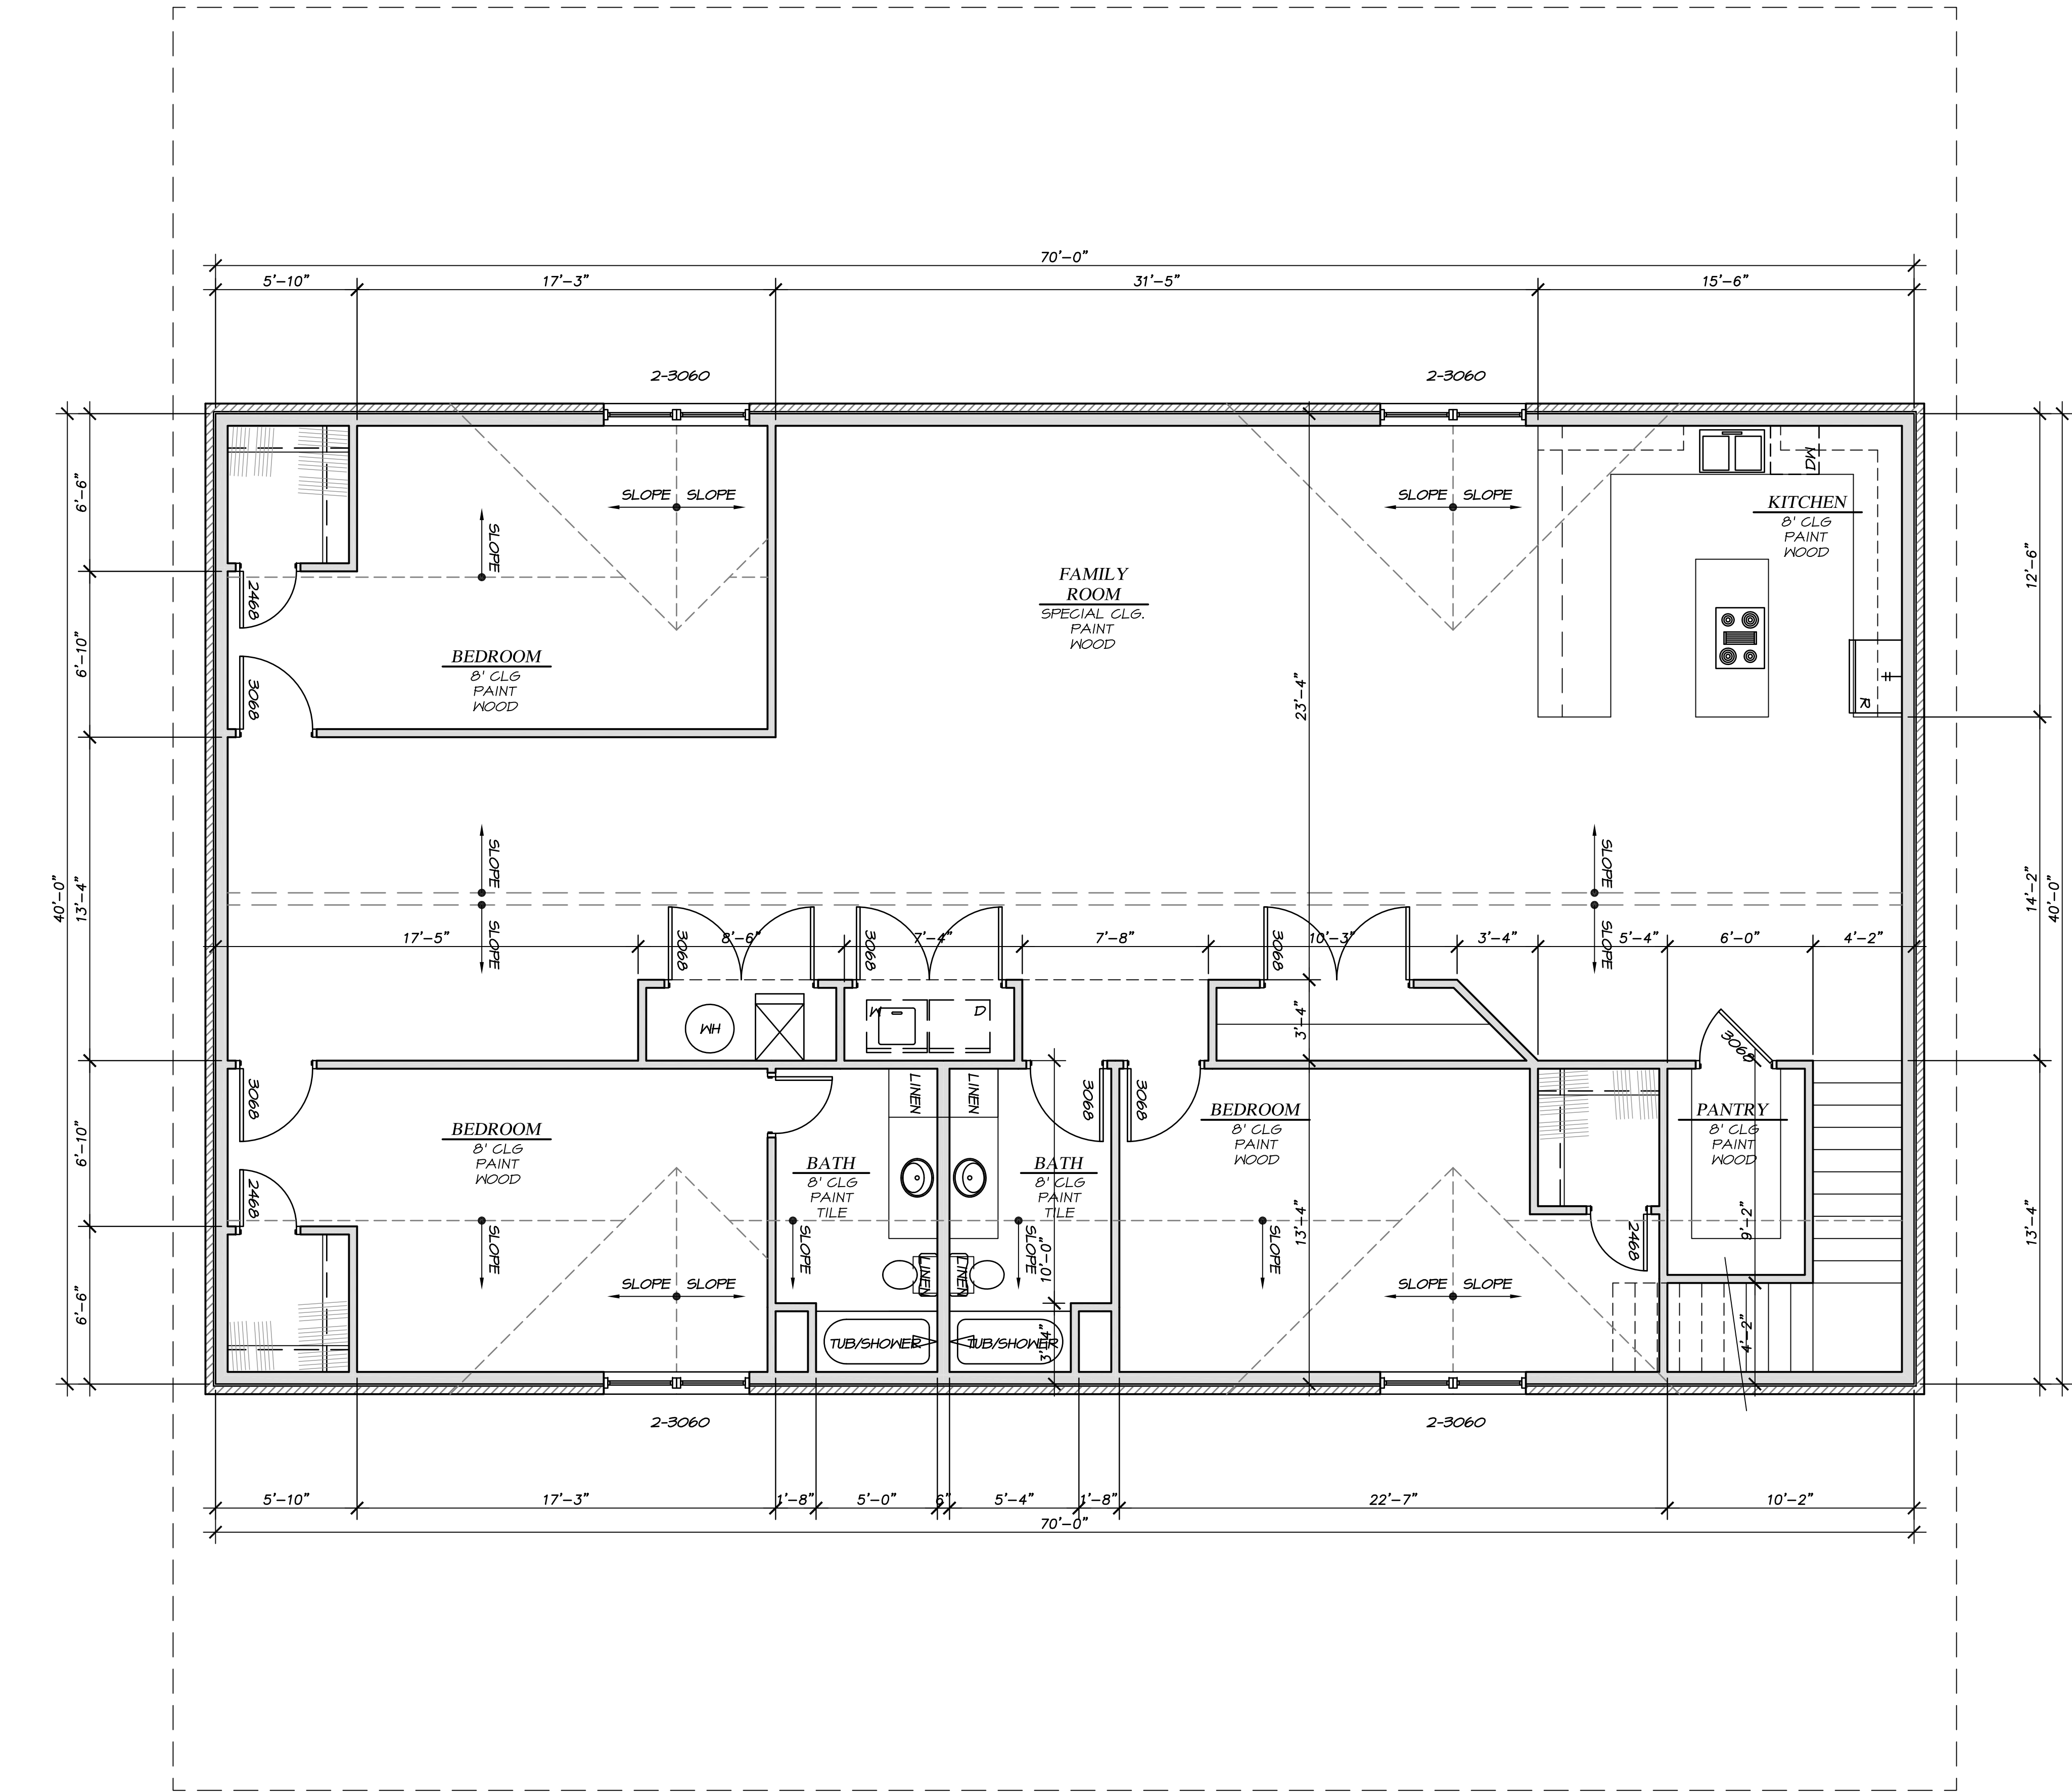

13 SECOND FLOOR PLAN
SCALE: 1/4" = 1'-0"

PRELIMINARY
FOR BIDDING PURPOSES ONLY

THIS DOCUMENT IS
FOR REVIEW ONLY
AND IS NOT
INTENDED FOR
BIDDING, PERMIT
OR ANY OTHER
CONSTRUCTION
PURPOSES.


HESTER BARN

Date:	Issue/Rev:
04/01/16	REVIEW


DRAWING NO.

A2

2 OF 4

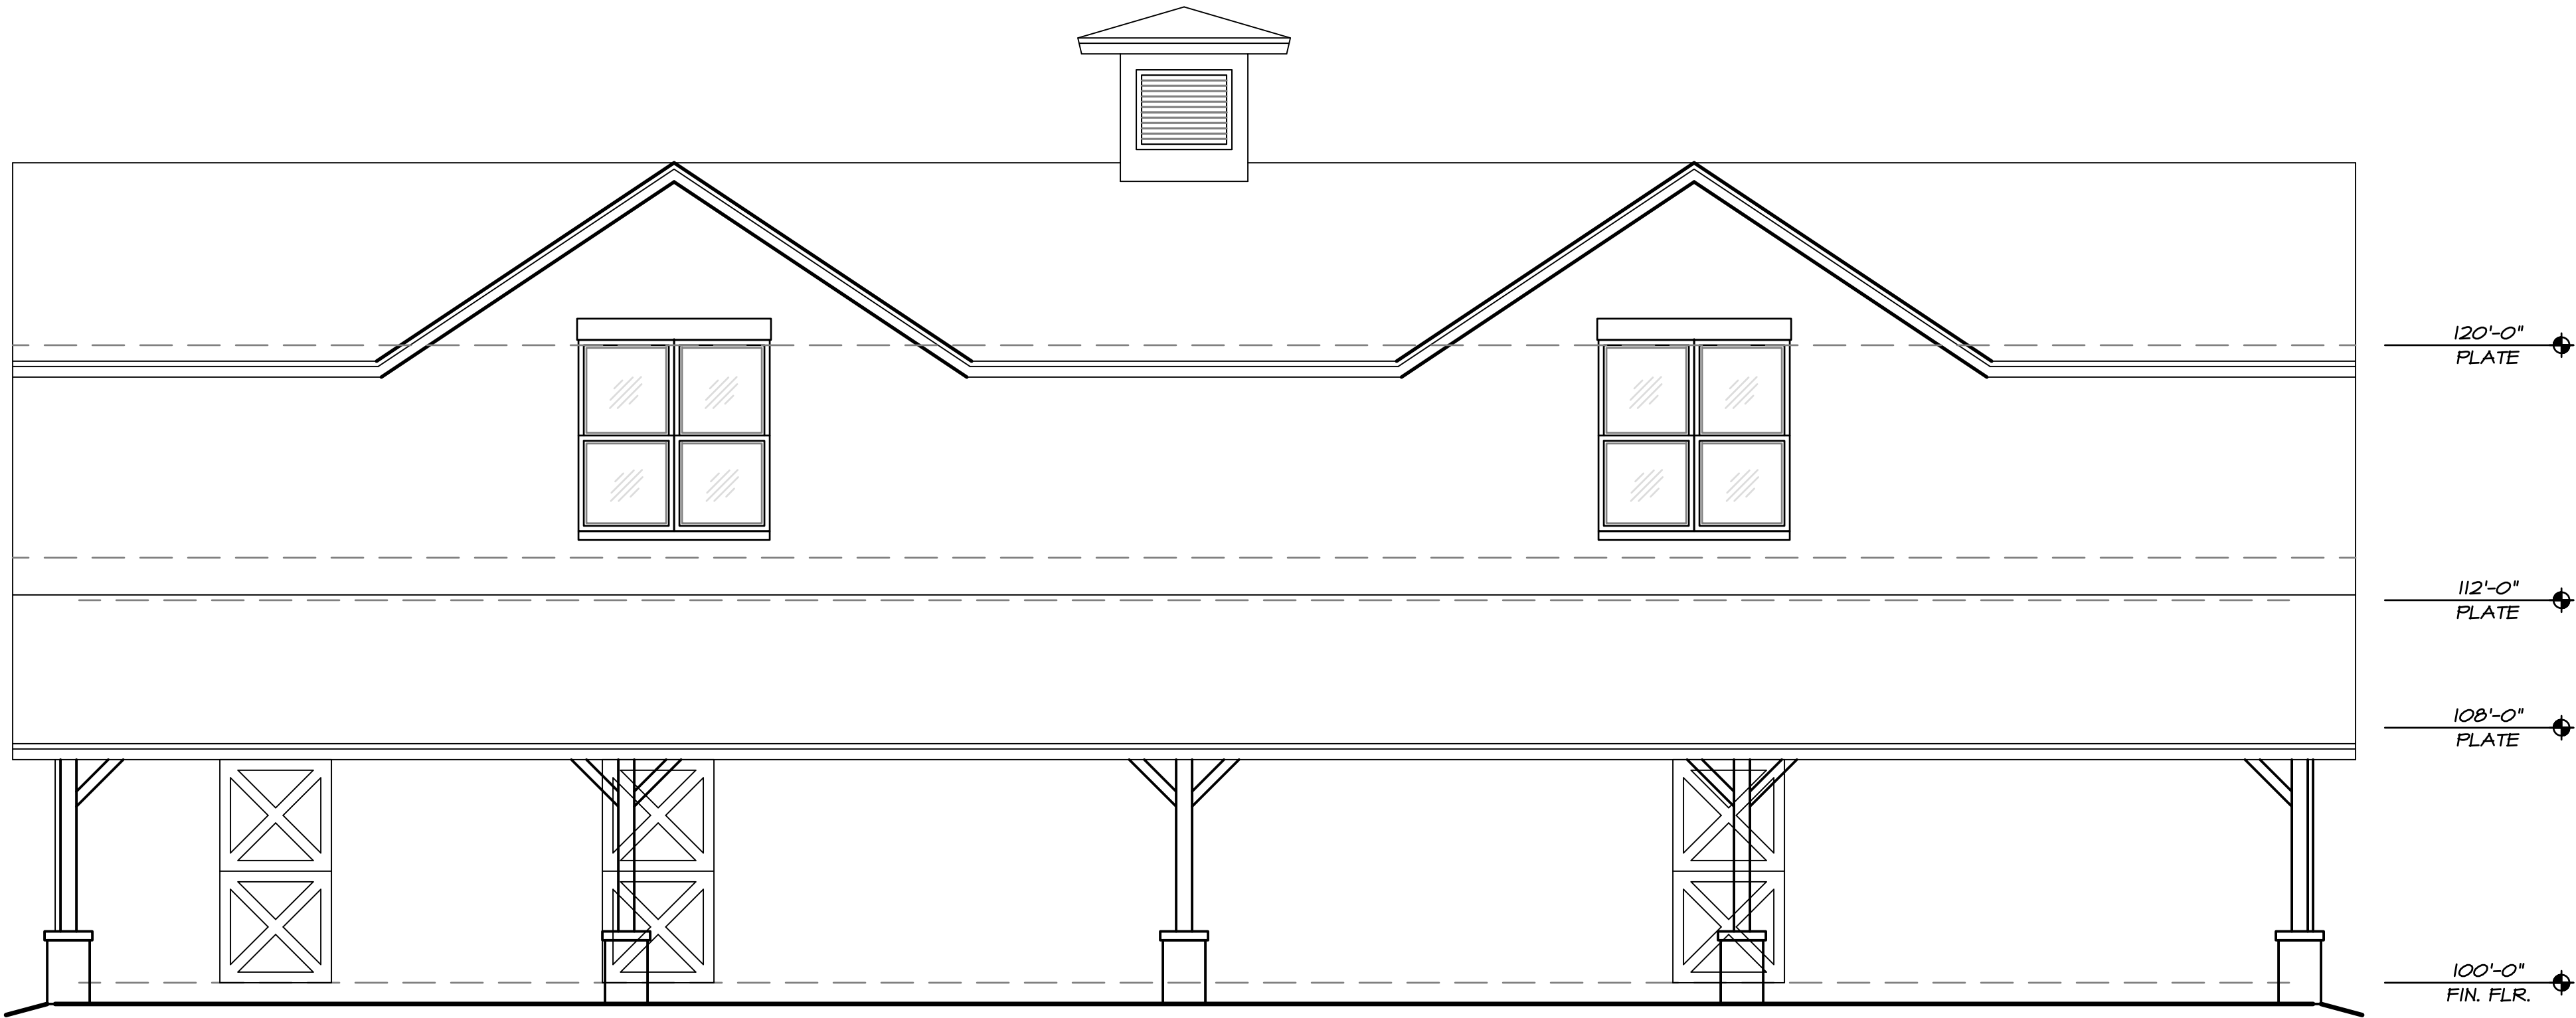

15 ELEVATION
SCALE: 1/4"= 1'-0"

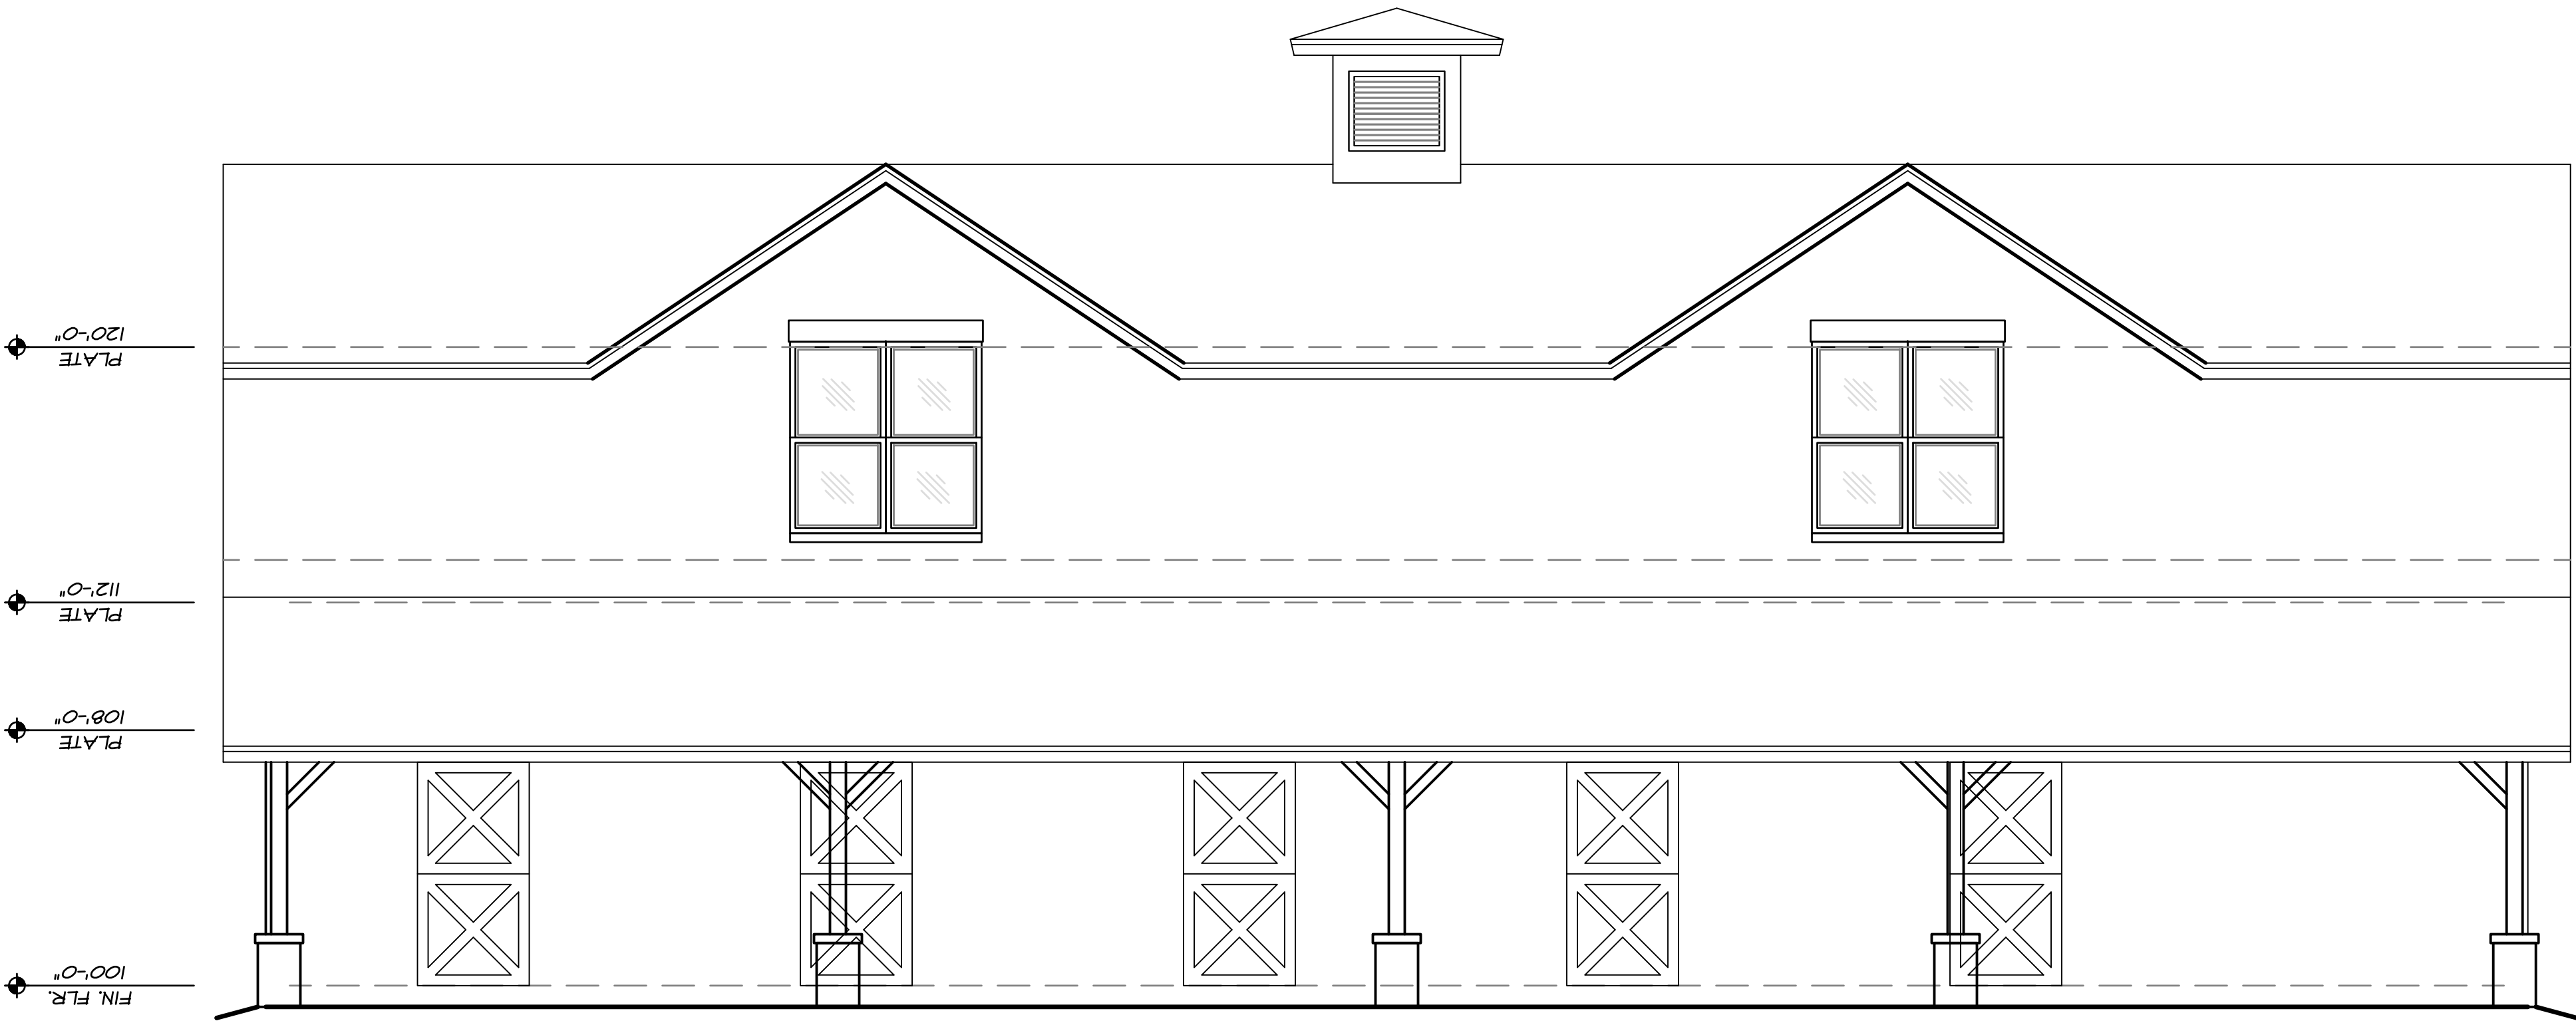

13 ELEVATION
SCALE: 1/4"= 1'-0"

THIS DOCUMENT IS
FOR REVIEW ONLY
AND IS NOT
INTENDED FOR
BIDDING, PERMIT
OR ANY OTHER
CONSTRUCTION
PURPOSES.

HESTER BARN


PRELIMINARY
FOR BIDDING PURPOSES ONLY

Date:	Issue/Rev:
04/01/16	REVIEW

DRAWING NO.

A3

2 OF 4

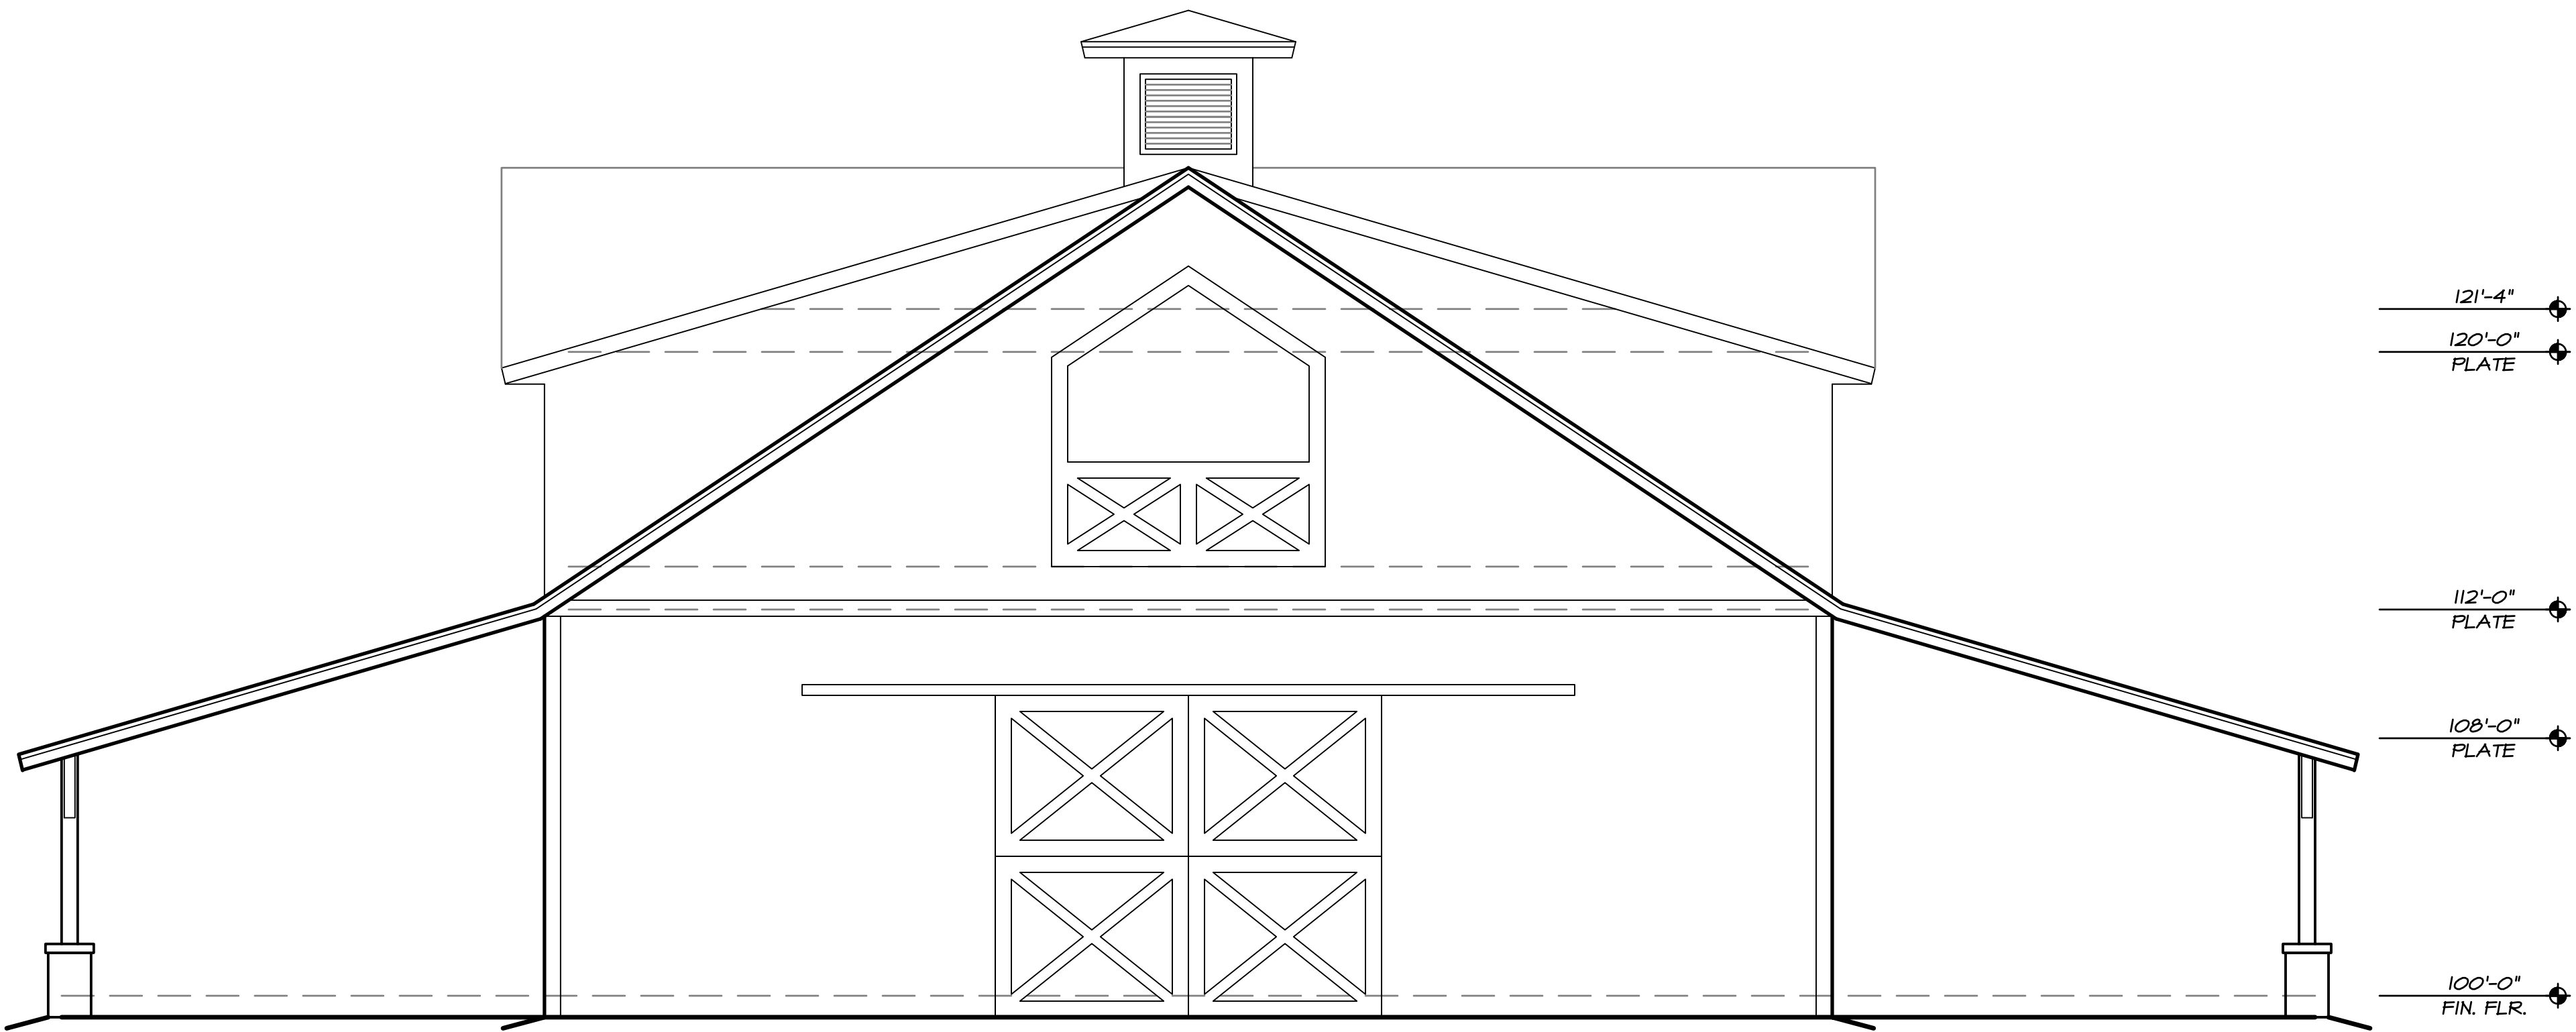

PRELIMINARY
FOR BIDDING PURPOSES ONLY

THIS DOCUMENT IS
FOR REVIEW ONLY
AND IS NOT
INTENDED FOR
BIDDING, PERMIT
OR ANY OTHER
CONSTRUCTION
PURPOSES.

HESTER BARN

Date:	Issue/Rev:
04/01/16	REVIEW

DRAWING NO.

A4

2 OF 4