


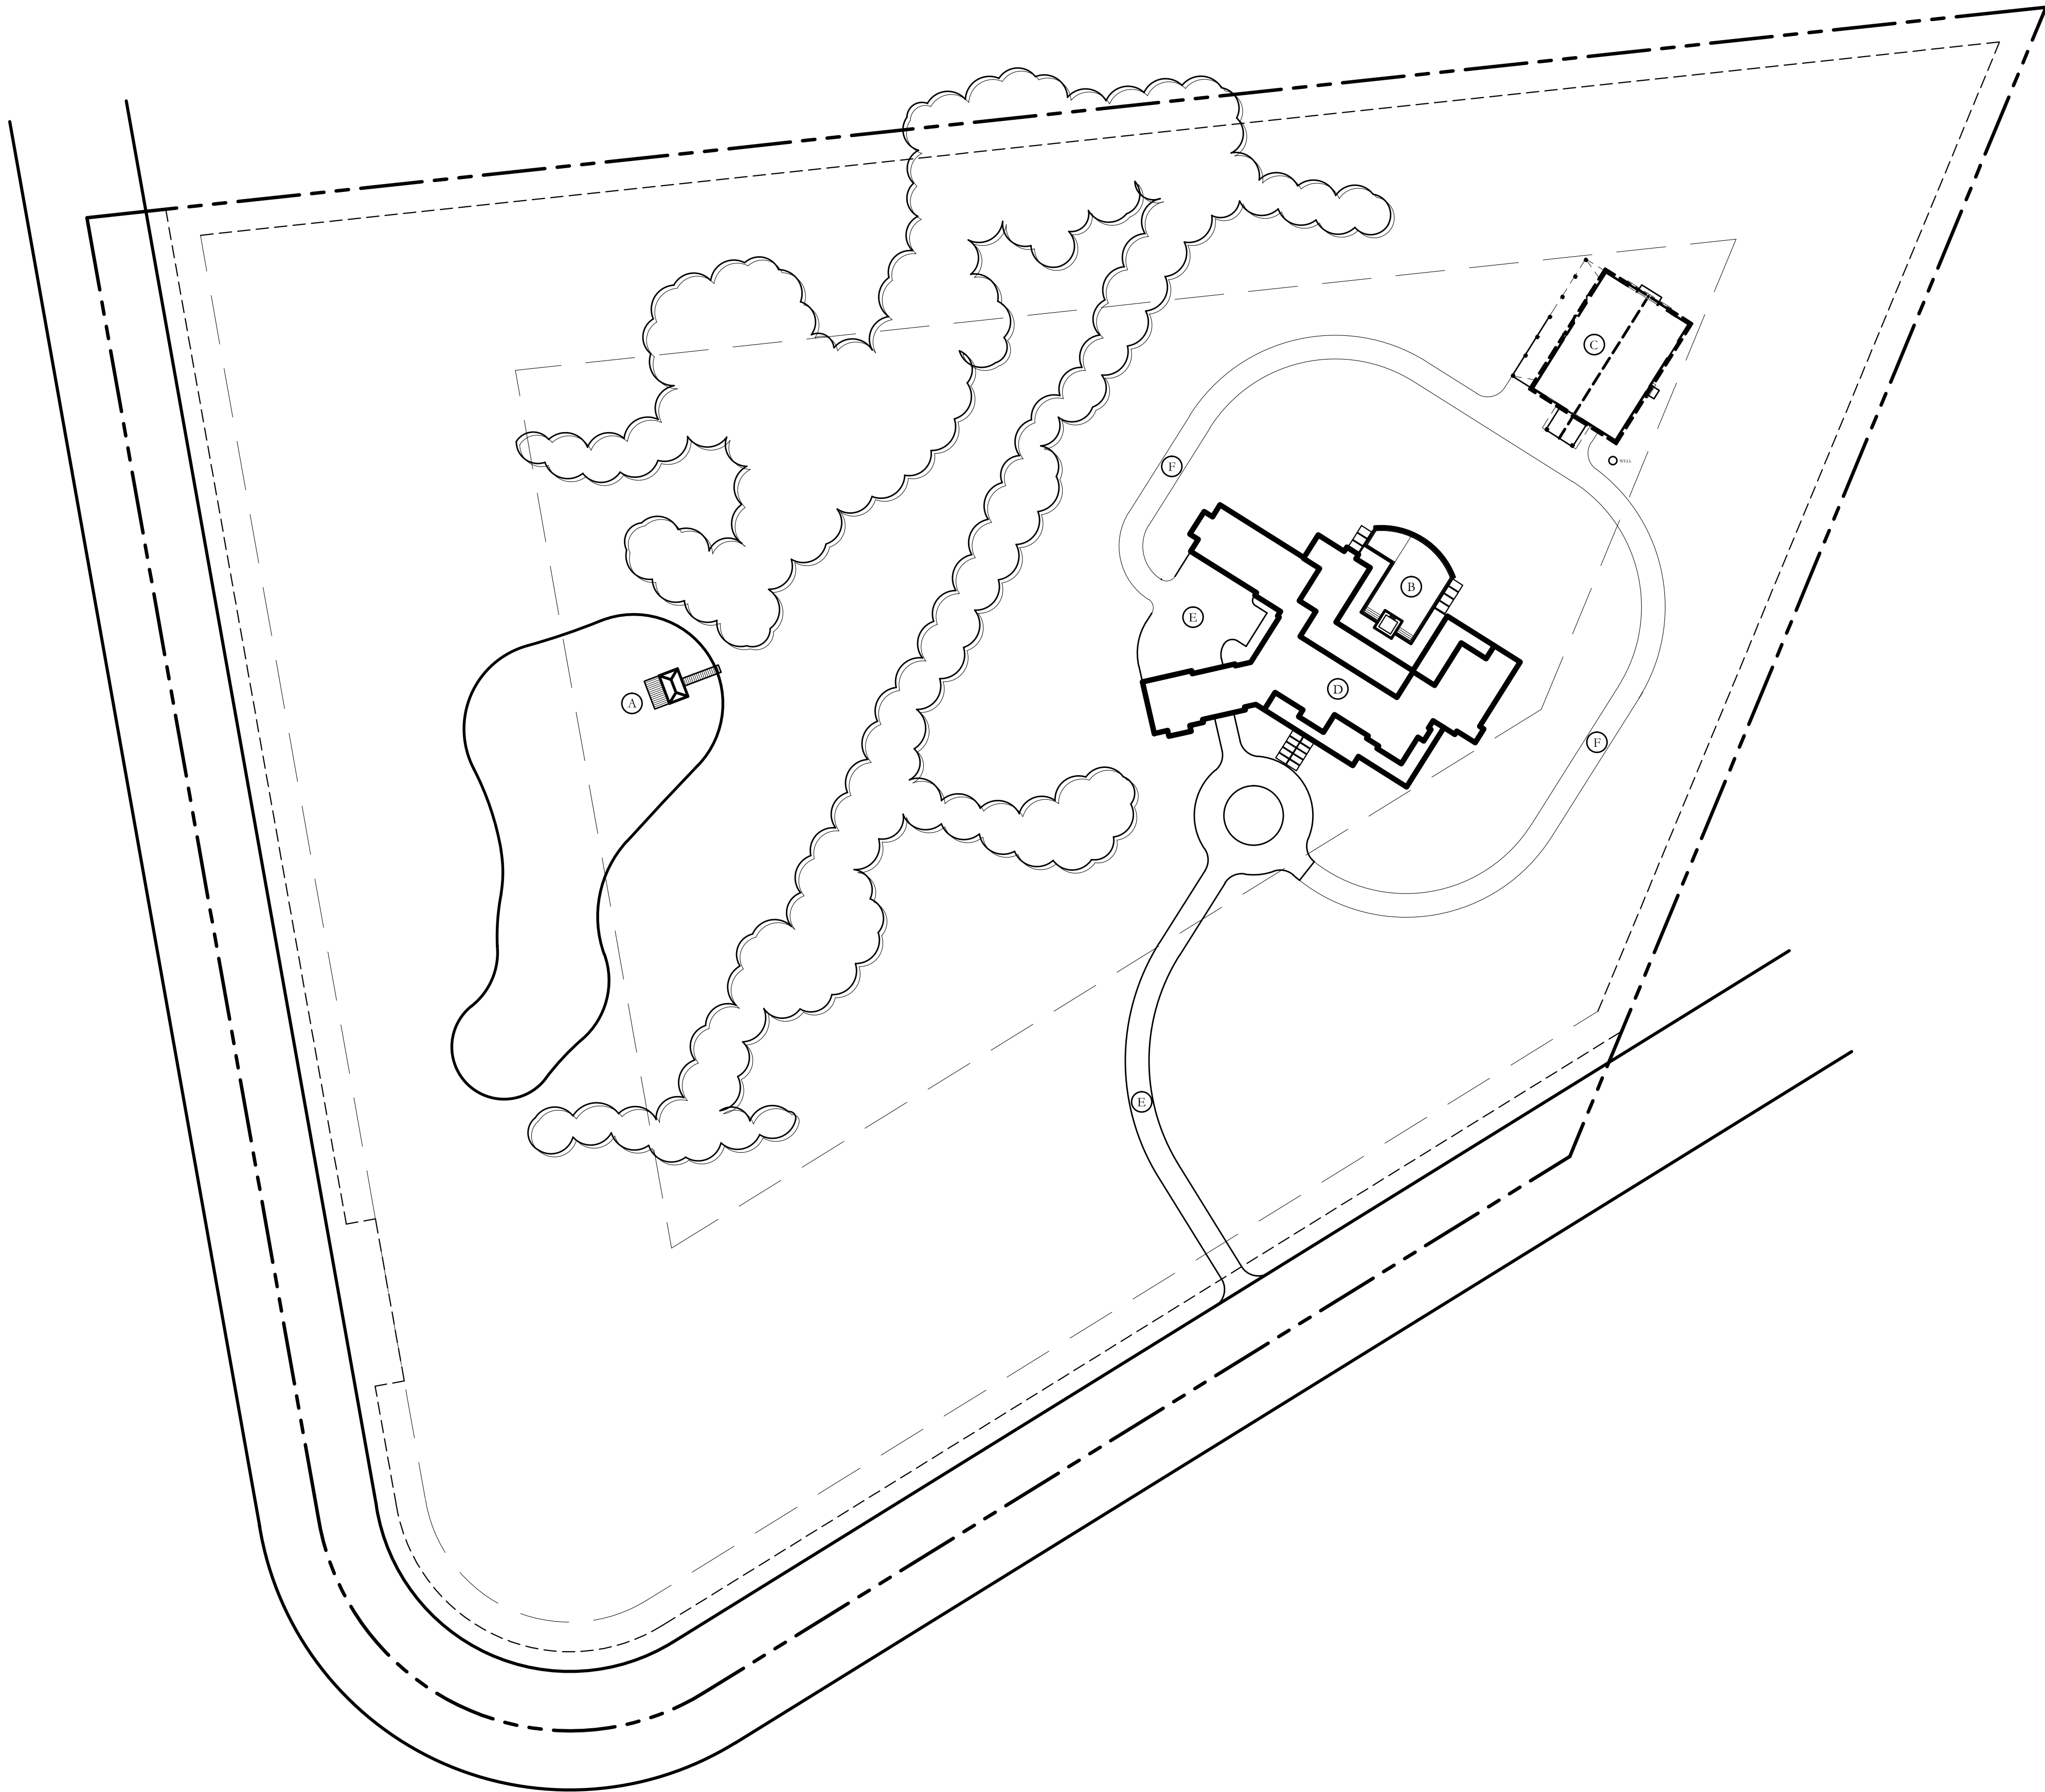


1 DOCK AND PAVILION
PHOTOGRAPH

- CALLOUTS LEGEND:**
- (A) DOCK AND PAVILION
 - (B) SWIMMING POOL
 - (C) BARN (70x50')
 - (D) HOUSE
 - (E) CONCRETE DRIVEWAY
 - (F) GRAVEL DRIVEWAY

THESE DOCUMENTS ARE
FOR INTERIM REVIEW
ONLY AND NOT
INTENDED FOR
CONSTRUCTION OR
BIDDING PURPOSES.

April 26, 2016

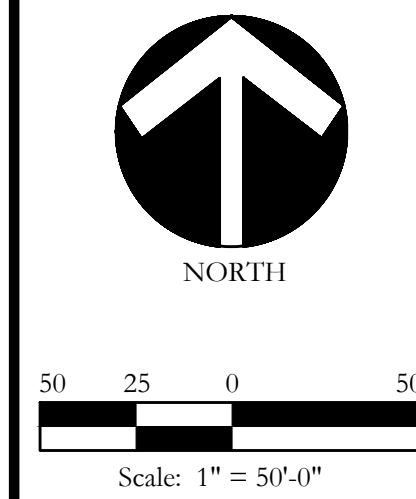

Bar is one inch on
original drawing. If not
one inch on this sheet,
adjust scale as necessary.

OVERALL SITE PLAN
Lot 21R, Block 1 - Rocky Creek Ranch
Kasey Hester Residence
Tarrant County, Texas

CJS PROJECT NO.
VIN007
SHEET NO.
SP1

