



- NOTE:
1. ALL DIMENSIONS ARE FROM OUTSIDE EDGE OF EXTERIOR WALL SHEATHING OR FACE OF STUD, U.N.O.
 2. ALL DOOR & WINDOW HEADERS IN EXTERIOR WALLS TO BE (2) 2X10 U.N.O. (1) JACK STUD EACH SIDE U.N.O. ALL WALLS ARE 2X4 WITH SINGLE BOTTOM PLATE & DOUBLE STOP PLATE WITH STUDS 16" O.C.
 3. PROVIDE PRESSURE TREATED LUMBER @ HOUSE BAND WHERE ALL DECK, PORCH & APPURTENANCES ARE CONNECTED.

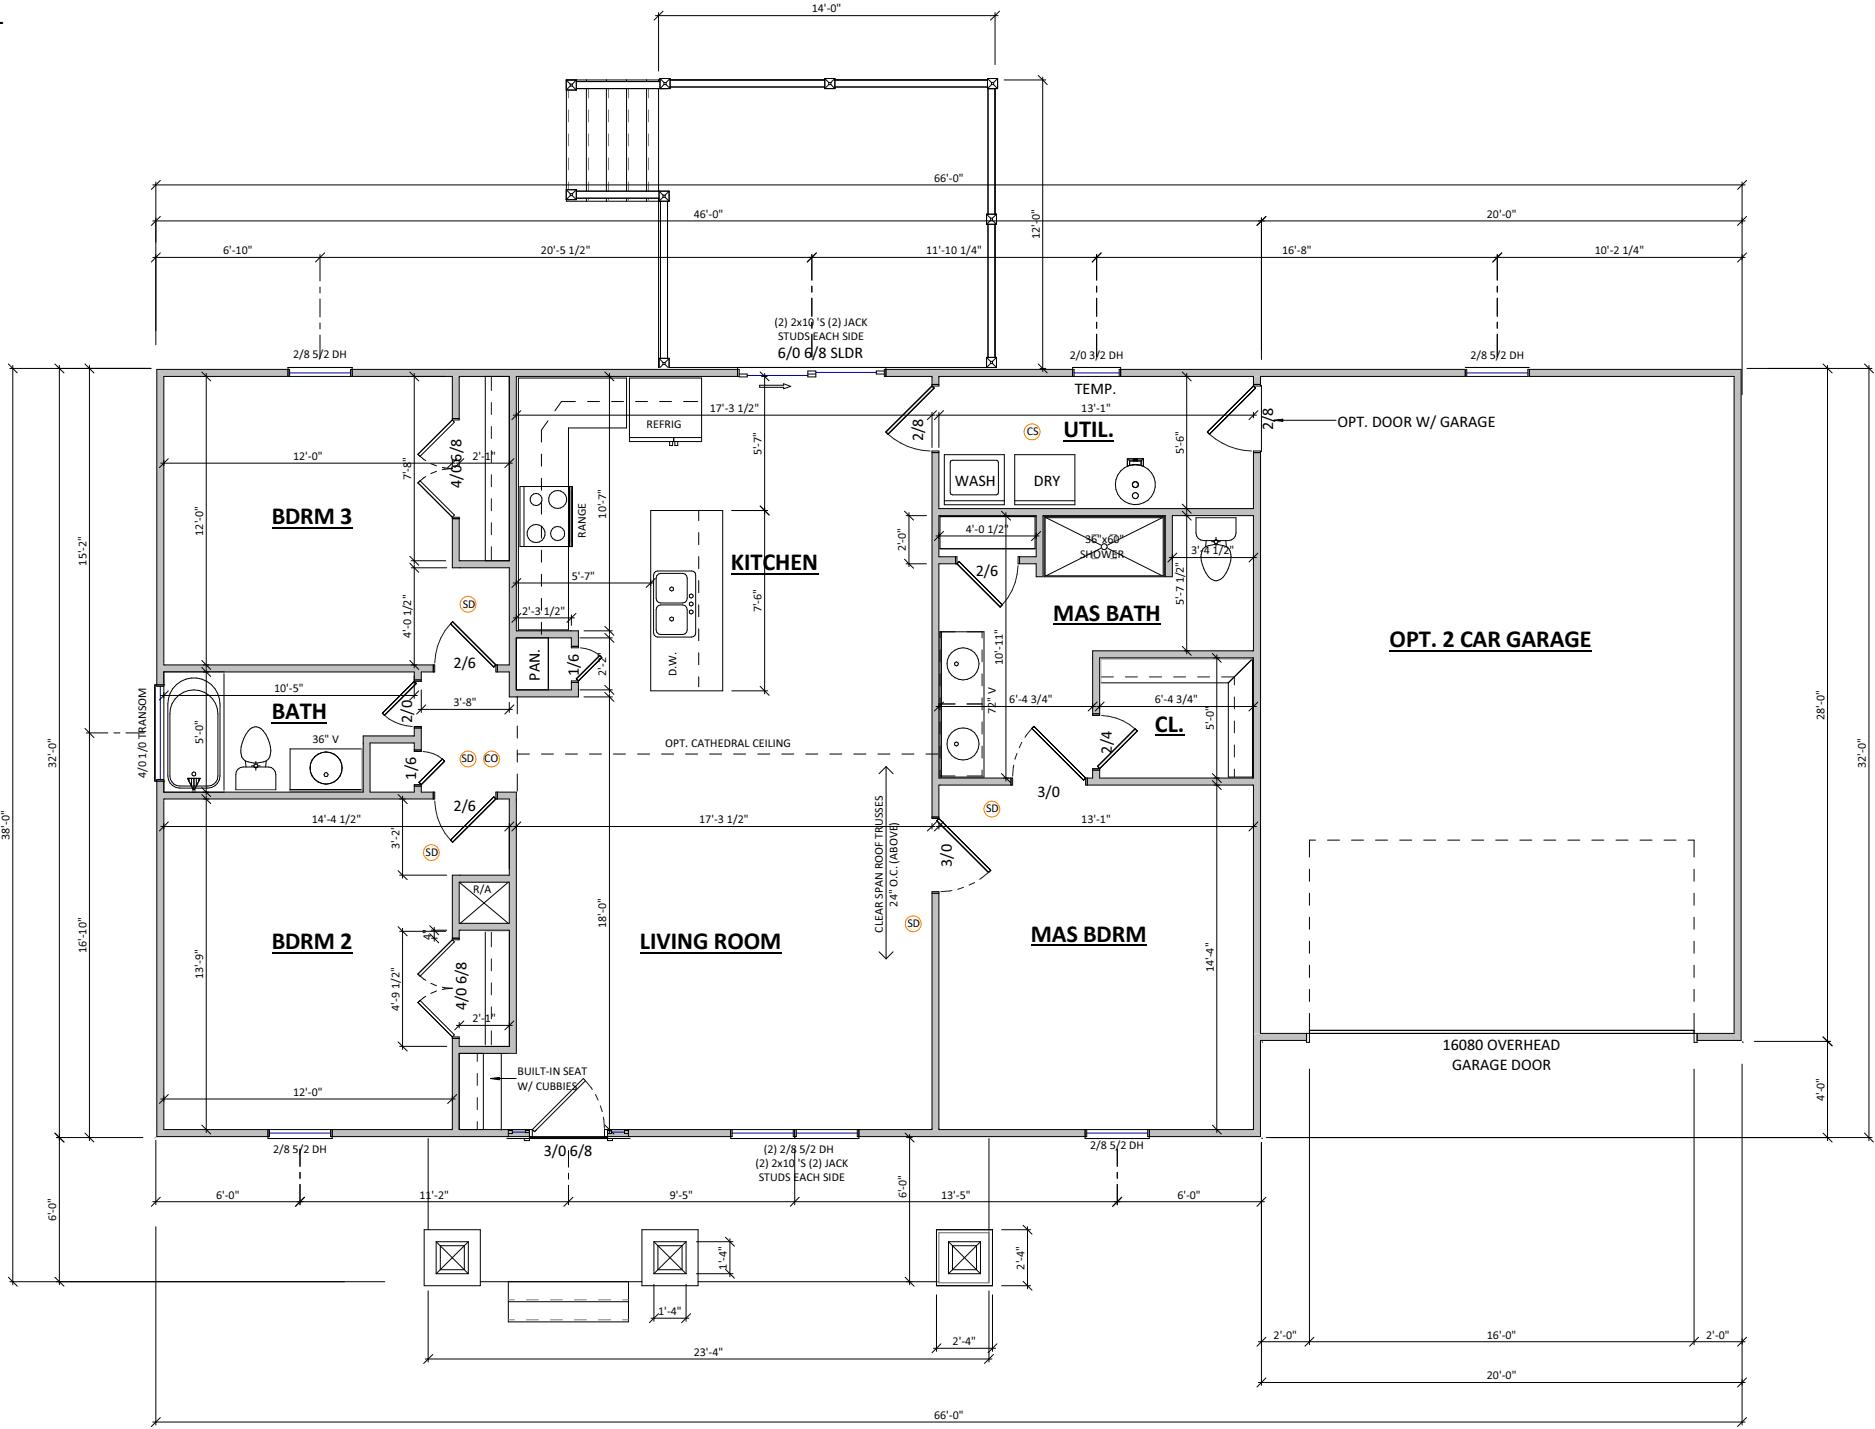

1 1ST FLOOR PLAN 1472 SQUARE FEET
A-2.10 1/8" = 1'-0" WHEN PRINTED ON 11"x17" / ANSI B PAPER SIZE

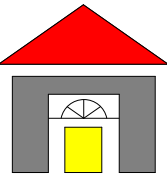

4114 Dartmoor Court
Fredericksburg,
Virginia 22408

(P):540-841-7320
(E):thegreenstudio1@gmail.com

REVISIONS		BY	DATE	REMARKS
NO.	DATE			

CLIENT		WINTERSET II	
SUBDIVISION		Lot Specific Info.	
LOT NO.		Lot Specific Info.	

PROJECT		WOODVIEW PROP.	
SERIES		WINTERSET MODEL- GARAGE	
SHEET		1st Floor Plan	

ISSUE DATE	6.15.17
DRAWN BY	AGE
SHEET NUMBER	A-2.10