
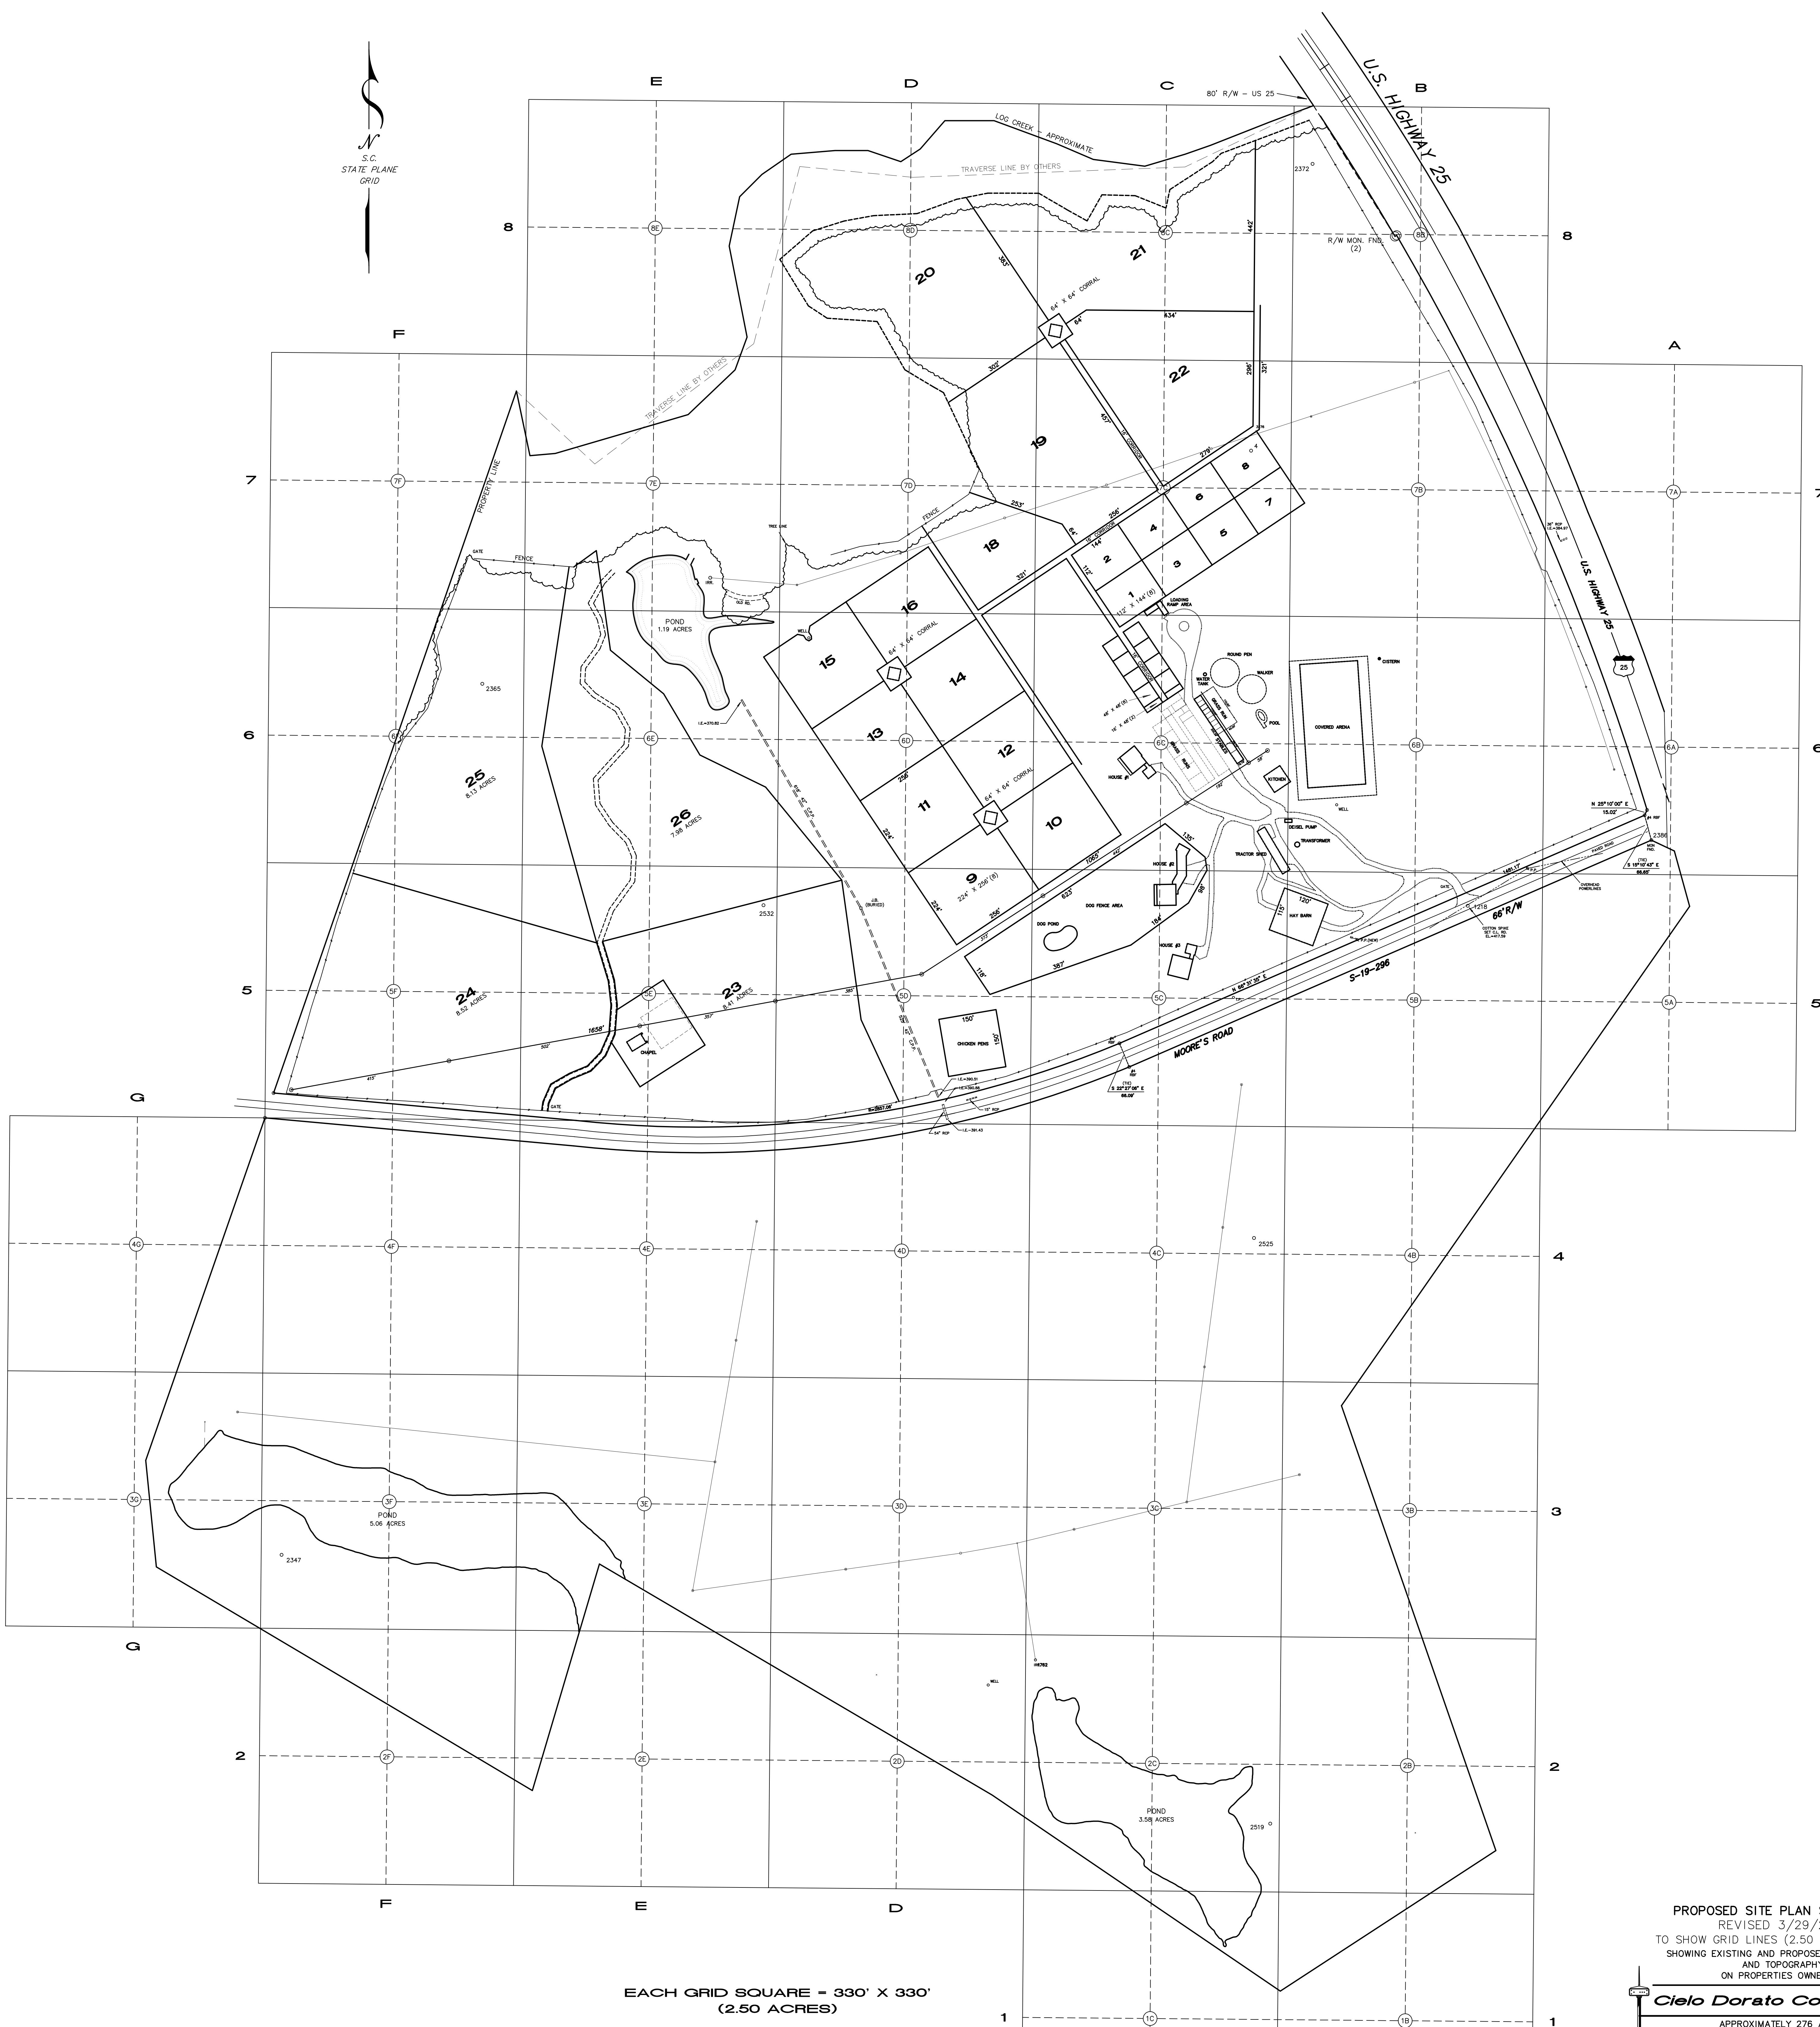


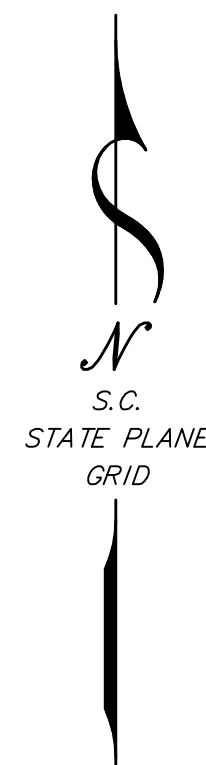

EACH GRID SQUARE = 330' X 330'
(2.50 ACRES)

ABBREVIATIONS:
R/R = STEEL REBAR ROUND
R/C = STEEL REBAR R/CAP SET
T/P = ALUM. TELEPHONE PEG/POST
R/W = R/W MON. END (2)
S/C = STATE PLANE COORDINATE (3300 SC)
P/P = POWER POLE

150 100 50 0 150 300 450
FEET
CONTOUR INTERVAL = 1'

H.A. (Chp) Williams, Jr. - P.L.S. No. 14821
PH. (863) 643-9172

PROPOSED SITE PLAN SKETCH #21
REVISED 3/29/2017
TO SHOW GRID LINES (2.50 ACRE SQUARES)
SHOWING EXISTING AND PROPOSED IMPROVEMENTS
AND TOPOGRAPHY
ON PROPERTIES OWNED BY

Cielo Dorato Corporation

APPROXIMATELY 276 ACRES
TAX PARCEL 091-00-00-032-000
NORTH OF EDGEFIELD, EDGEFIELD COUNTY, SOUTH CAROLINA

SCALE:
1" = 150'

DATE:
JUNE 6, 2016

WILLIAMS SURVEYING
3519 SENECA AVENUE • P.O. BOX 3084 • Aiken, S.C. 29802

COPYRIGHT © WILLIAMS SURVEYING 2016