


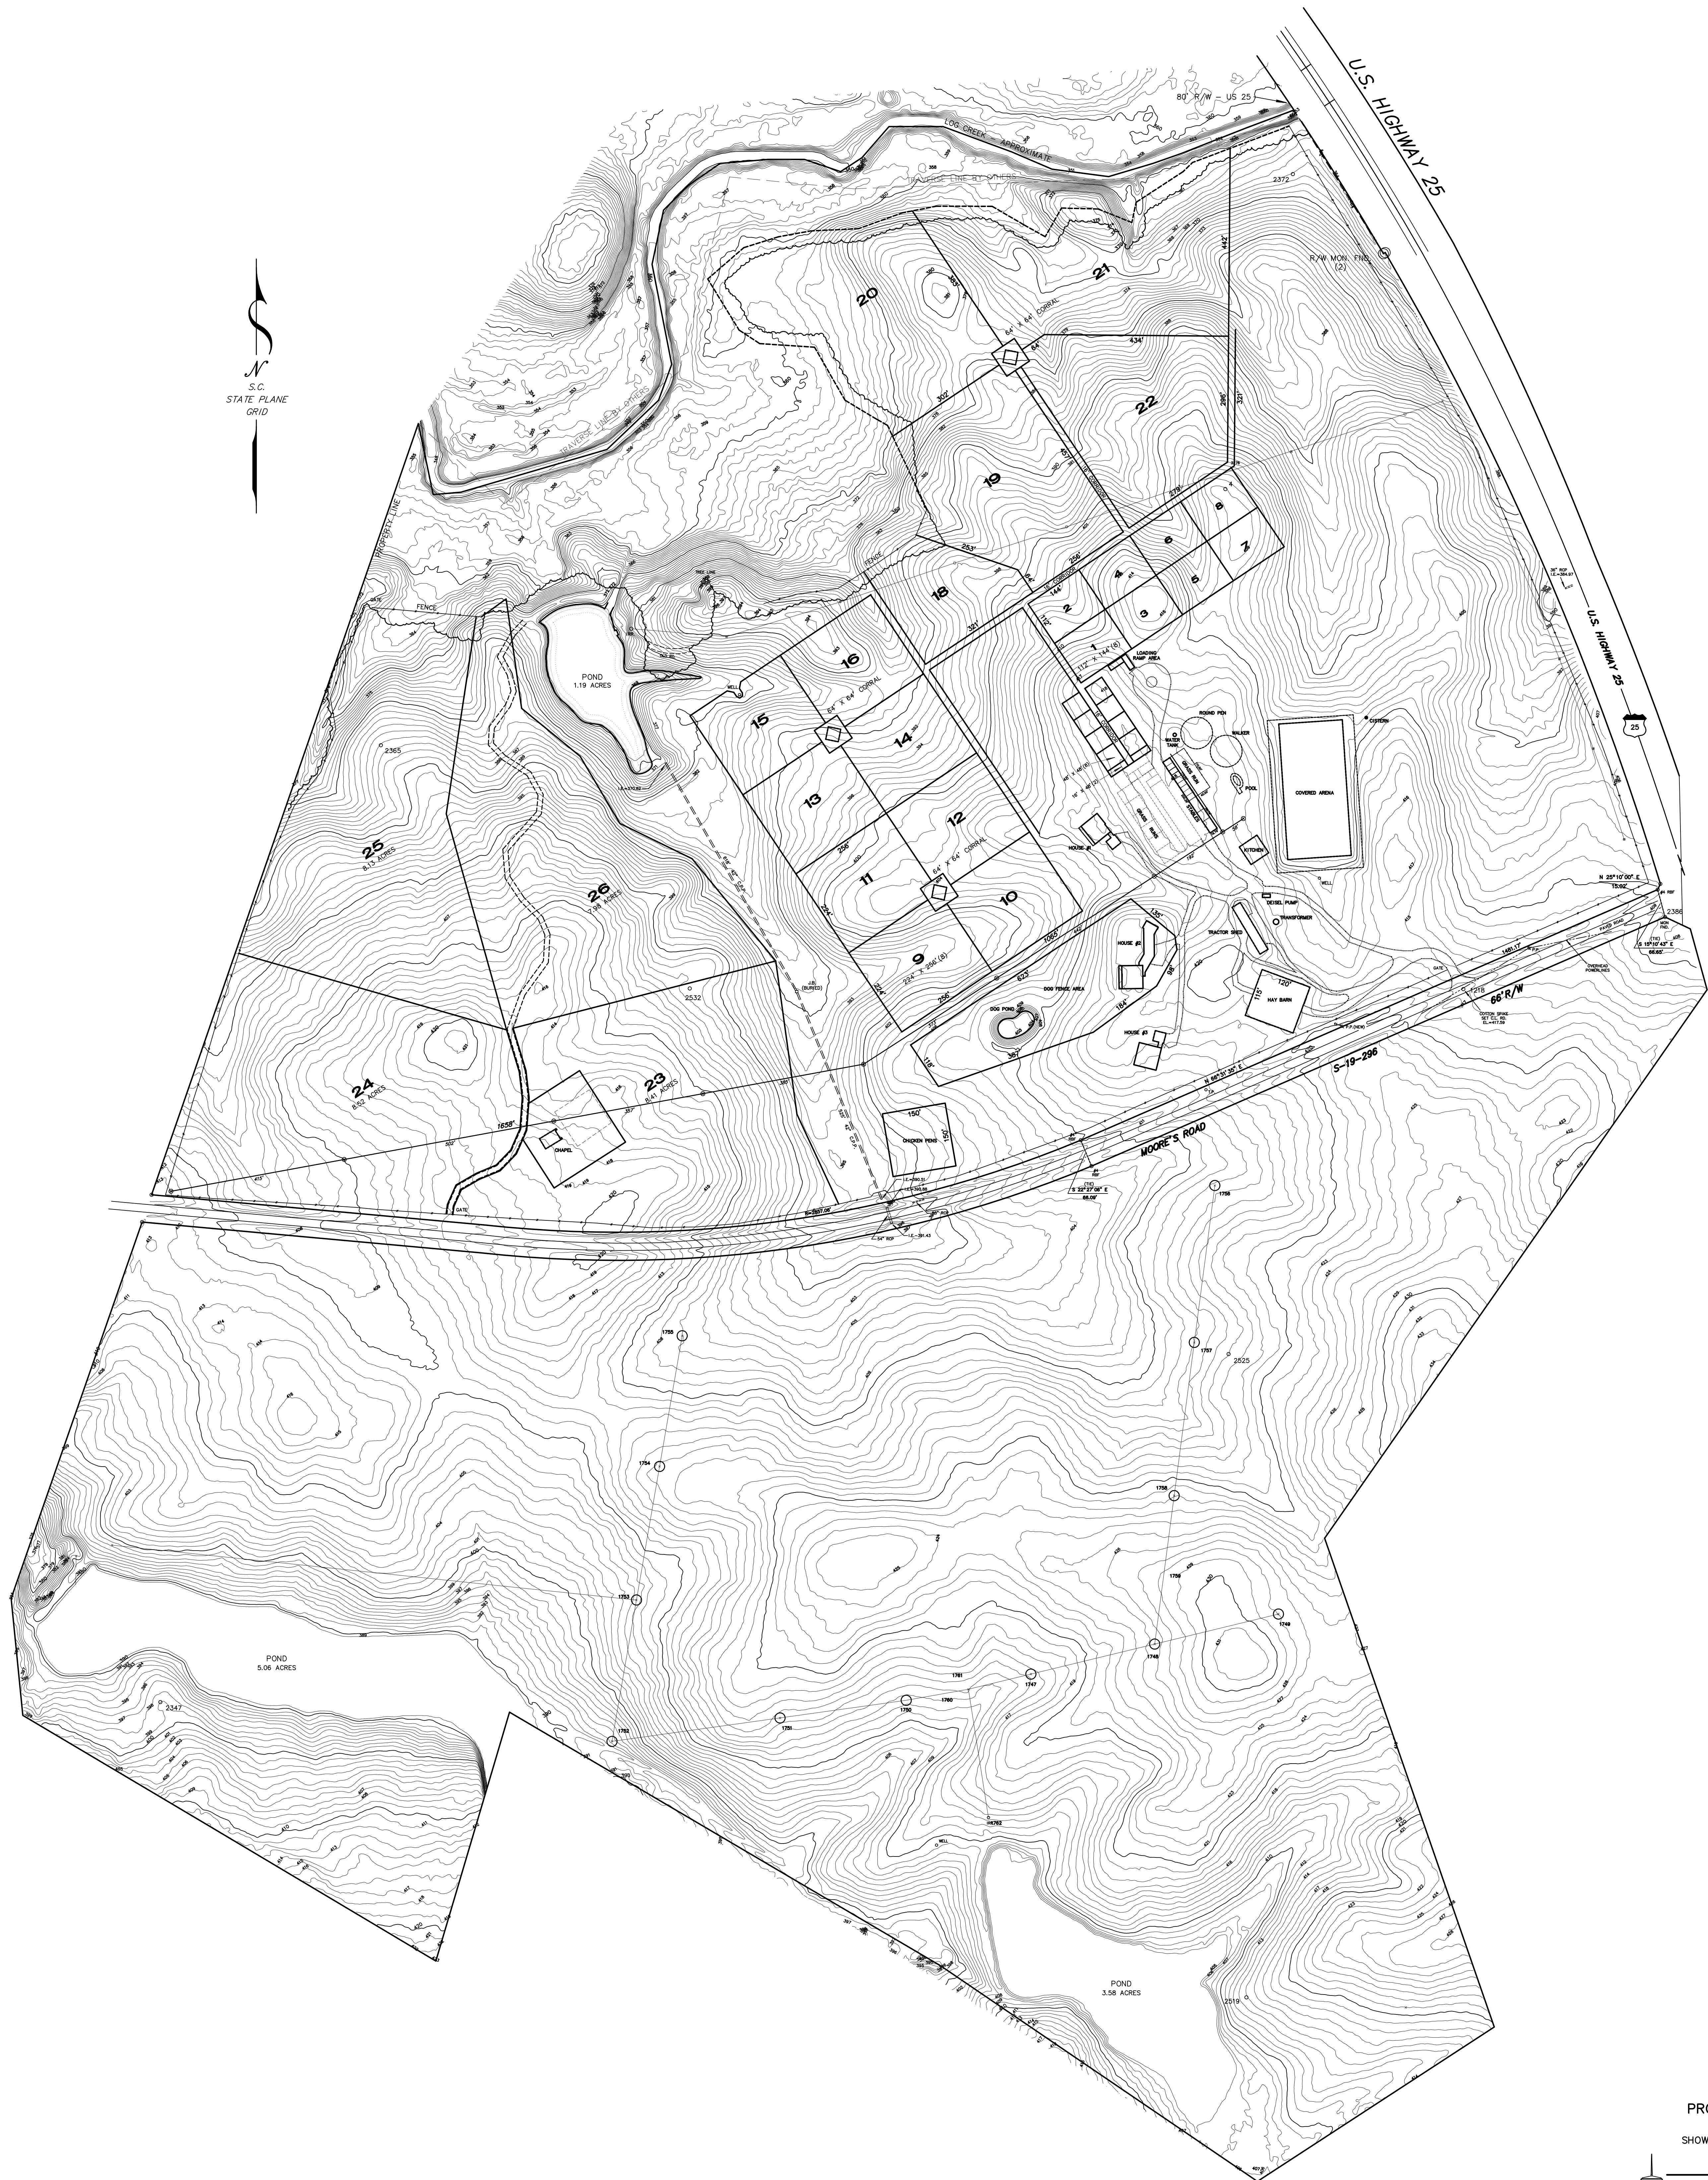

PROPOSED SITE PLAN SKETCH #20
REVISED 3/9/2017
SHOWING EXISTING AND PROPOSED IMPROVEMENTS
AND TOPOGRAPHY
ON PROPERTIES OWNED BY

Cielo Dorato Corporation

APPROXIMATELY 276 ACRES
TAX PARCEL 091-00-00-032-000

NORTH OF EDGEFIELD, EDGEFIELD COUNTY, SOUTH CAROLINA

SCALE:
1" = 150'

DATE:
JUNE 6, 2016

WILLIAMS SURVEYING
3519 SENECA AVENUE • P.O. BOX 3084 • Aiken, S.C. 29802
PH. (803) 643-0172

ABBREVIATIONS:
RSP = STEEL REBAR FOUND
RST = STEEL REBAR W/CAP SET
RTP = ALUM. TELEPHONE PEG/STAL
RWC = RETURNED TO WAREHOUSE
RSC = STATE PLANE COORDINATE (3000 SC)
R/W = RIGHT OF WAY
R/P = POWER POLE

150 100 50 0 50 100 150 200 250 300 350 400
FEET
CONTOUR INTERVAL = 1'

H.A. (Chp) Williams, Jr. - P.L.S. No. 14821
PH. (803) 643-0172

COPYRIGHT © WILLIAMS SURVEYING 2016