


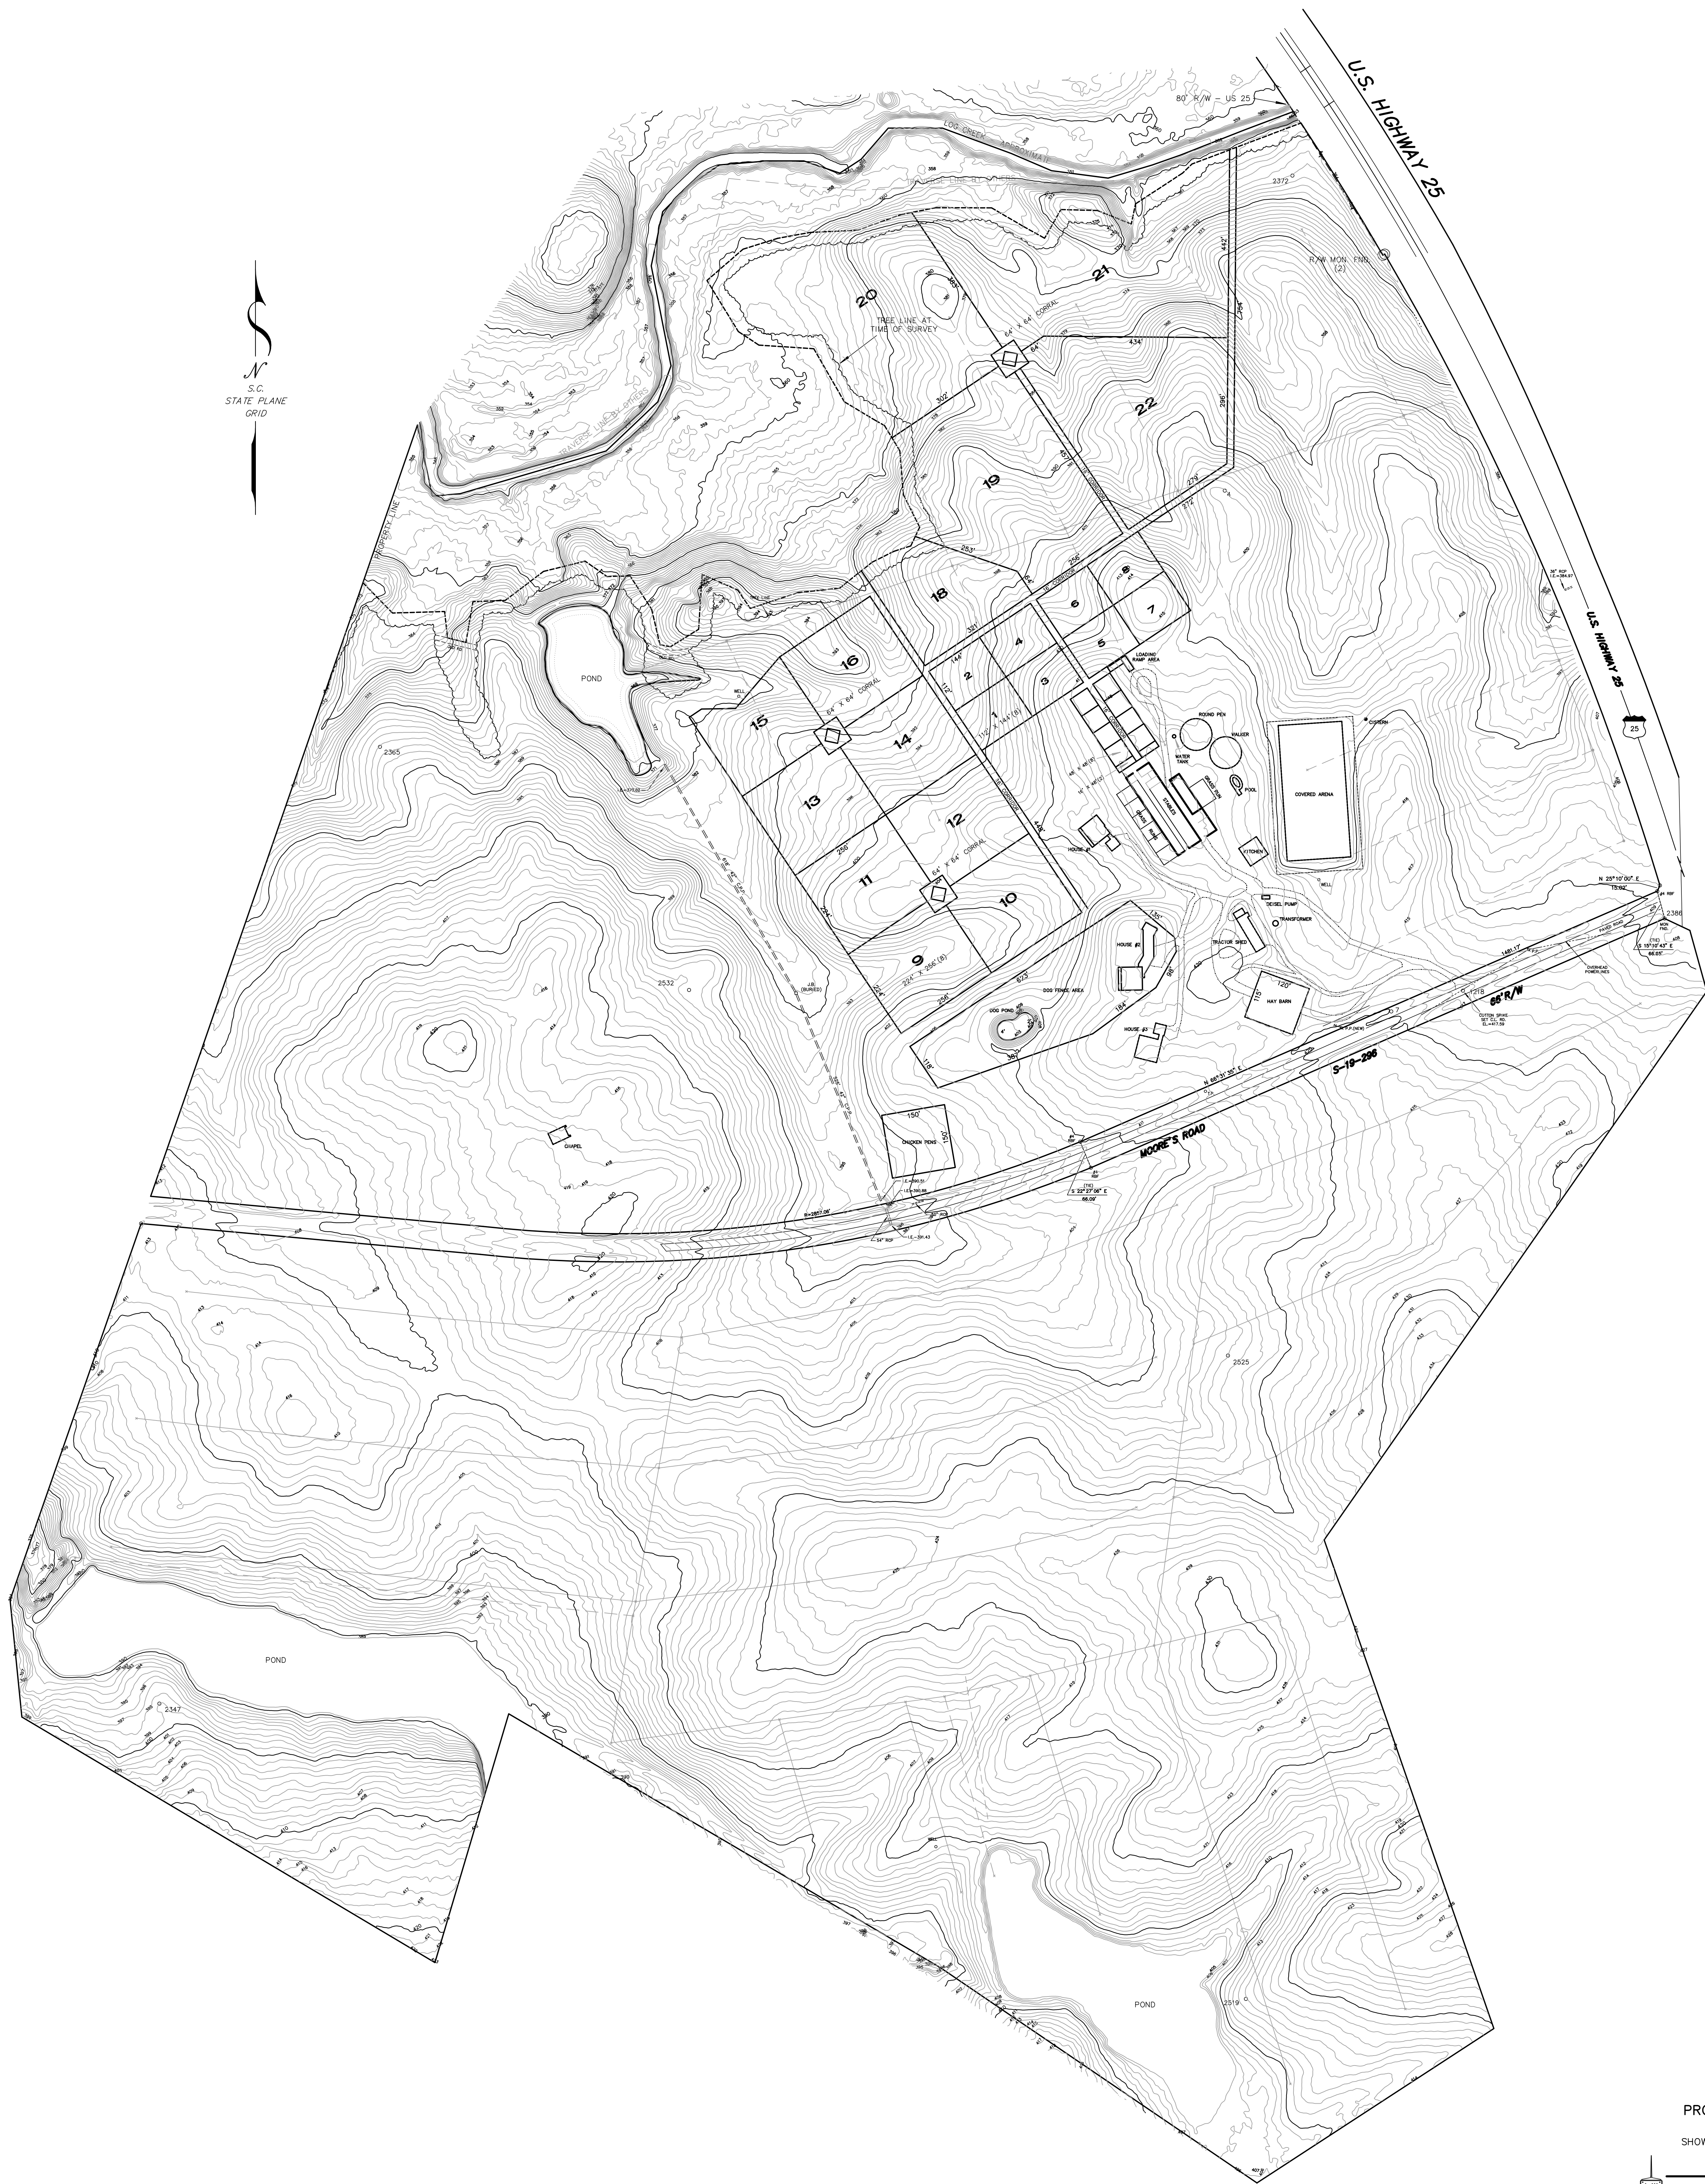

PROPOSED SITE PLAN SKETCH #18B
REVISED 11/23/2016
SHOWING EXISTING AND PROPOSED IMPROVEMENTS
AND TOPOGRAPHY
ON PROPERTIES OWNED BY

Cielo Dorato Corporation

APPROXIMATELY 276 ACRES
TAX PARCEL 091-00-00-032-000
NORTH OF EDGEFIELD, EDGEFIELD COUNTY, SOUTH CAROLINA

SCALE:
1" = 150'
DATE:
JUNE 6, 2016

WILLIAMS SURVEYING
809 SONGA AVENUE • P.O. BOX 3064 • Aiken, S.C. 29802

ABBREVIATIONS:
RFP = STEEL REBAR FOUNDED
RBS = STEEL REBAR R/CAP SET
R/P = 4" X 8" TELEPHONE REDUCED
RCP = REINFORCED CONCRETE PIPE
SPC = STATE PLANE COORDINATE (3000 SC)
R/W = RIGHT OF WAY
P/P = POWER POLE

150 100 50 0 50 100 150 200 250 300 350 400
FEET
CONTOUR INTERVAL = 1'

H.A.(Chp) Williams, Jr. - P.L.S. No.14821
PH. (803) 643-0172

COPYRIGHT © WILLIAMS SURVEYING 2016