




Jaroux House

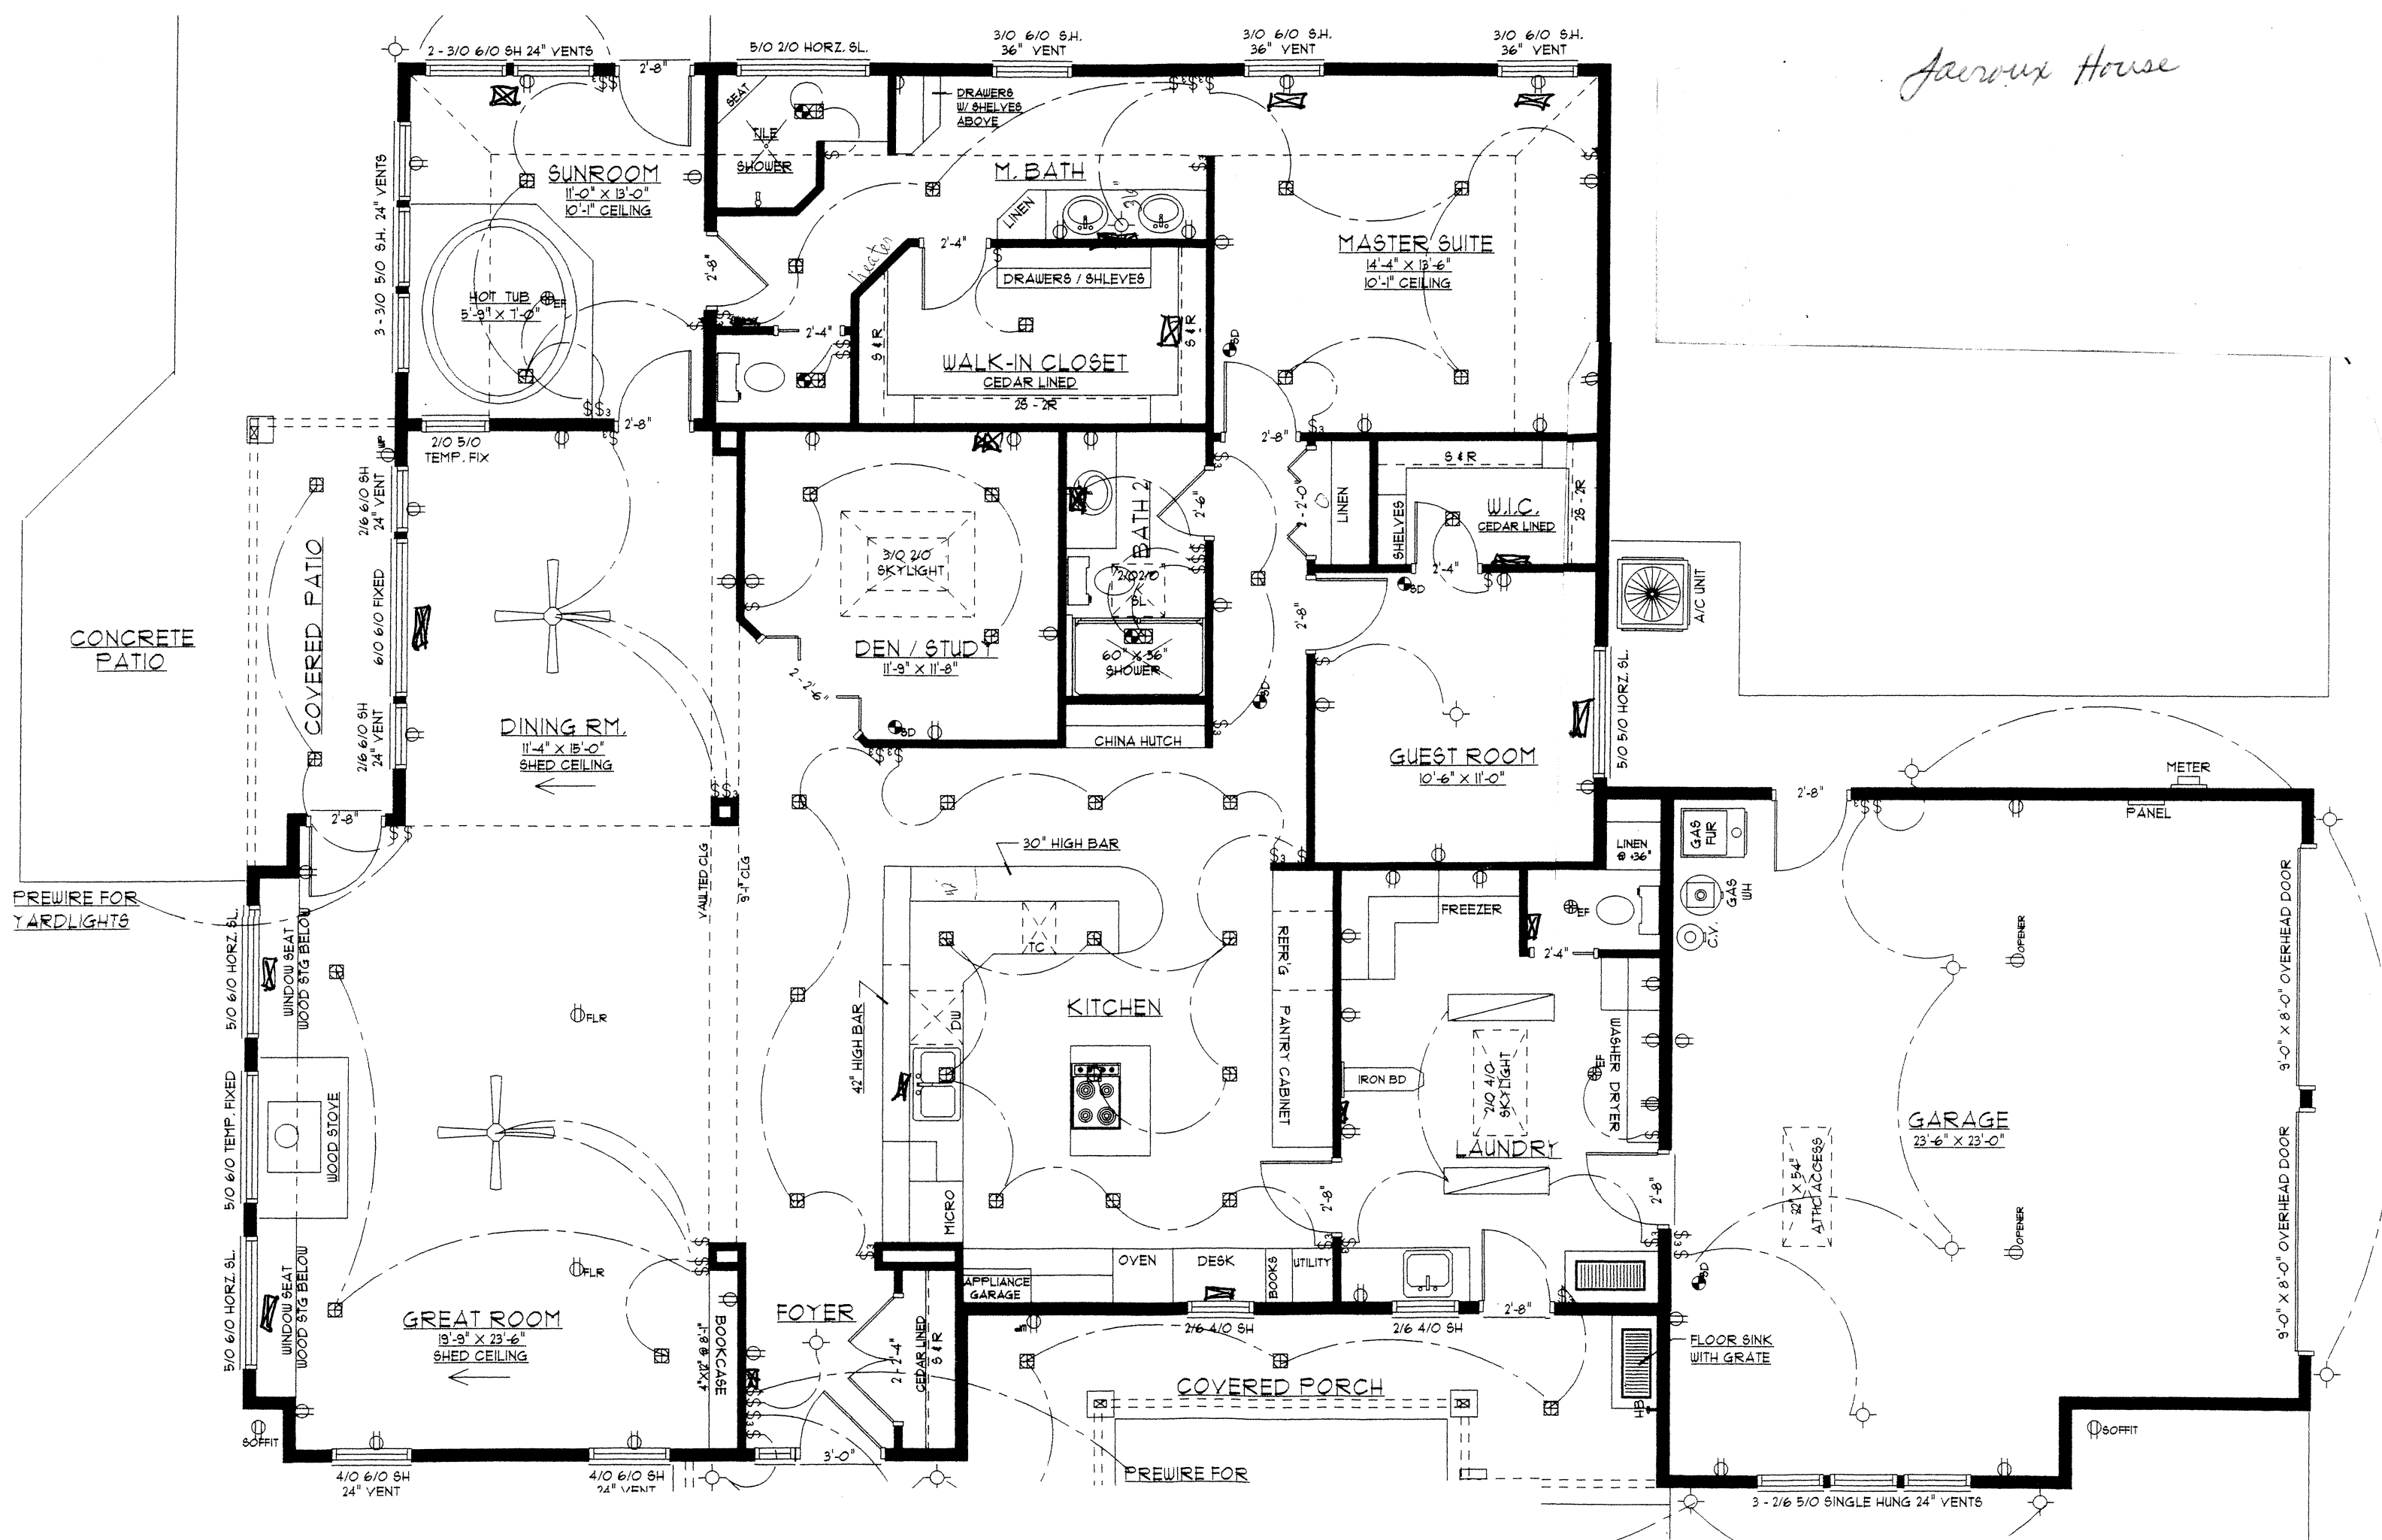

"Cottage"

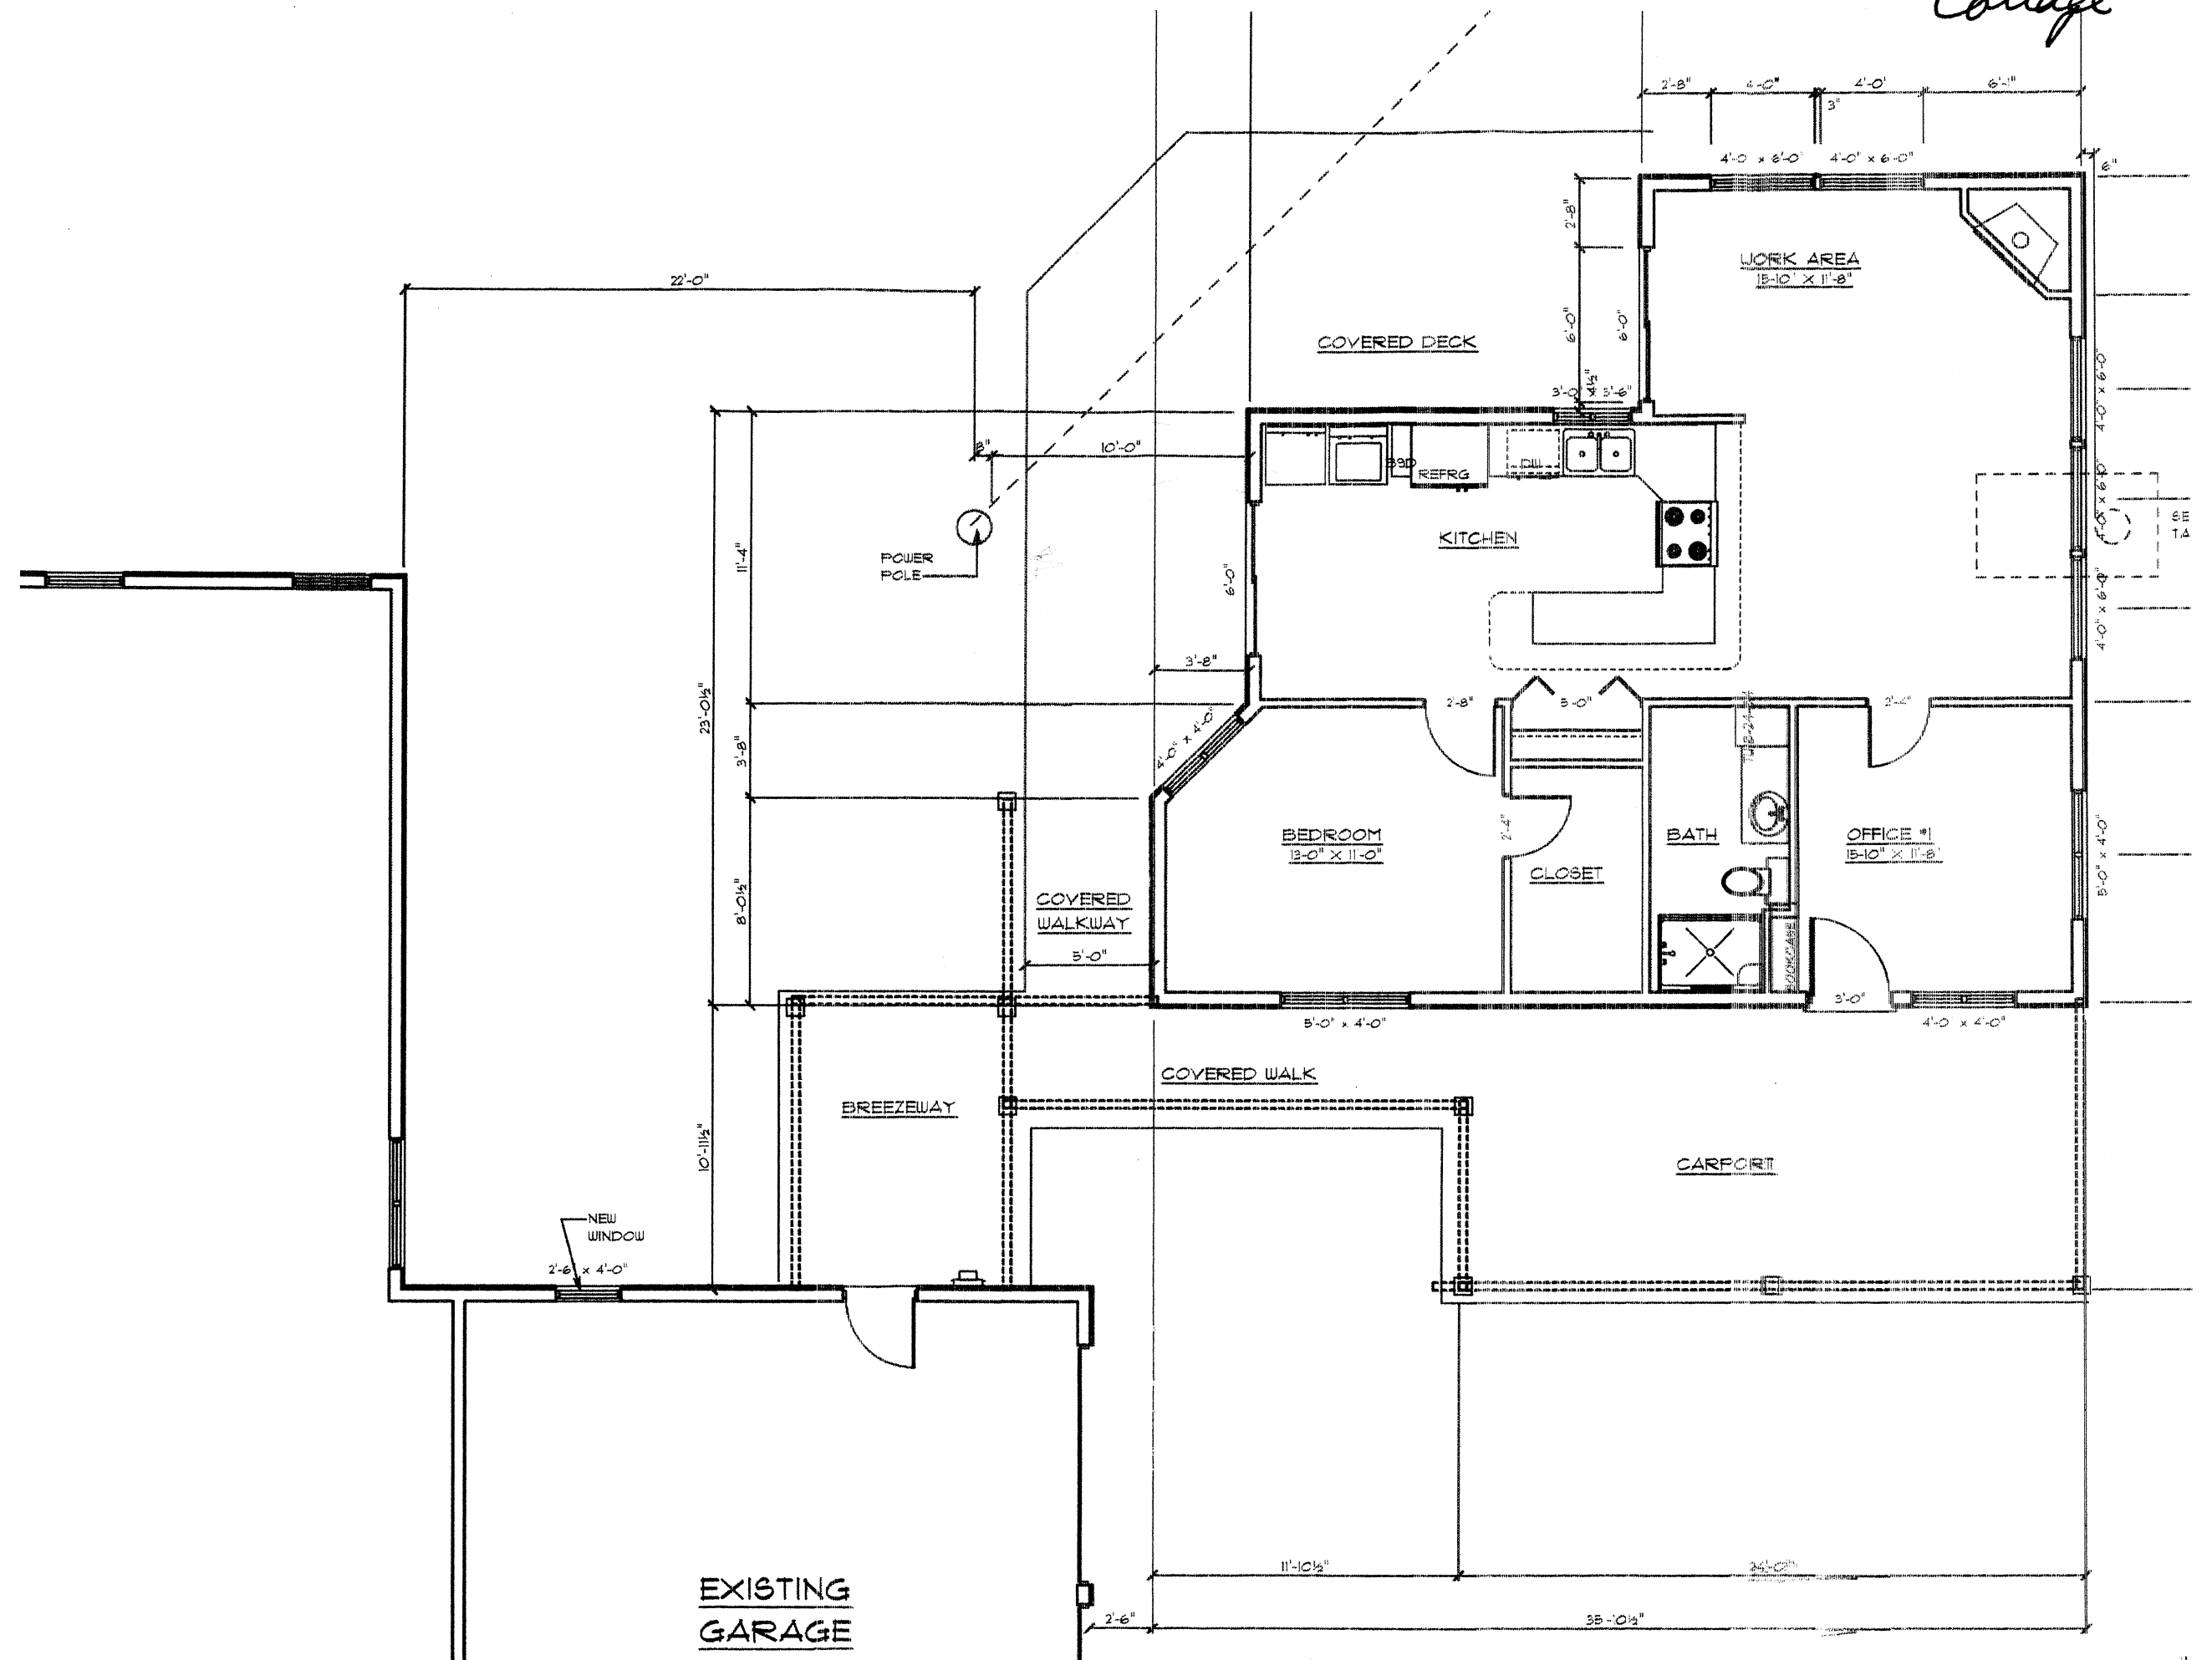

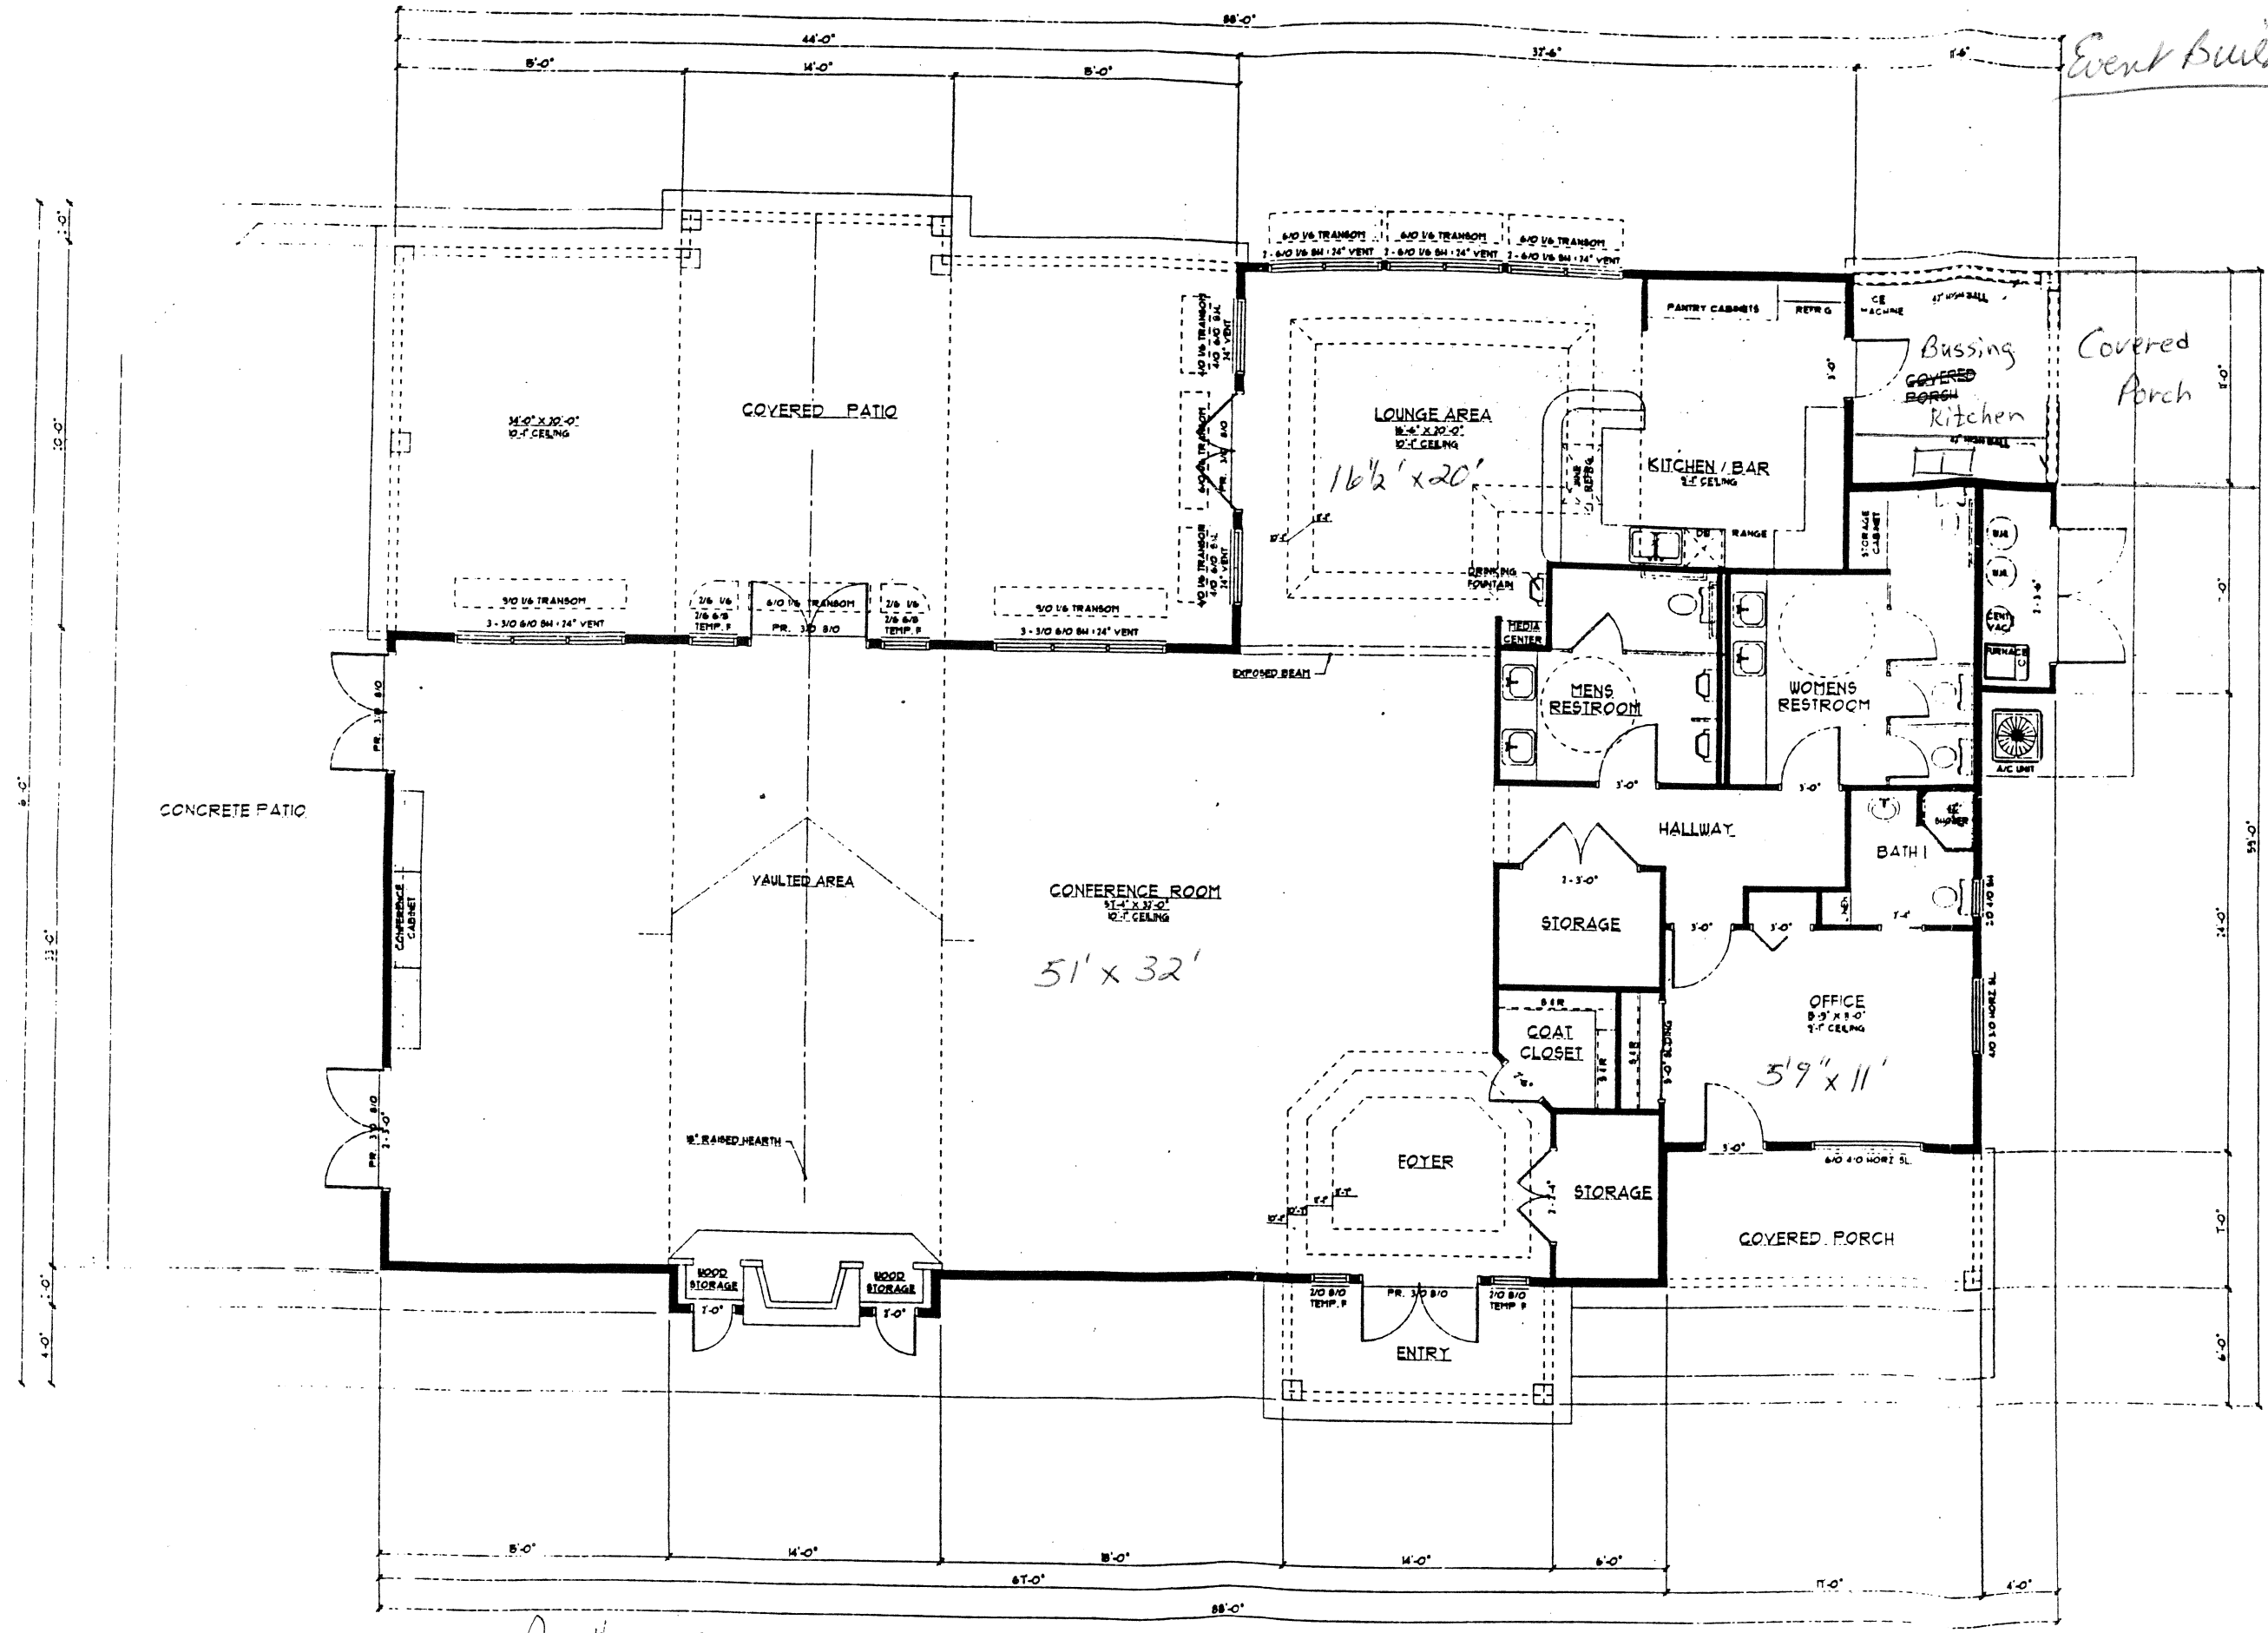

Event Building

North

FLOOR PLAN 1/4" = 1'-0"
3405 SQ. FT.

RANDY S. SCHMIDT DESIGNER DALLAS, OREGON	
PHONE: (503) 623-8924 FAX: (503) 623-7024	SCALE DATE PLAN NO. PAGE 3