

A A TAKLA ENGINEERING, PLLC


Consulting. Design. Efficiency.

NC Firm License No. P-1446
PO Box 71298 Durham NC 27722

ANDY A. TAKLA, EI
919-423-0470
ANDYTAKLA@TAKLAENGR.COM
Cert. #A-29014

ATEF A. TAKLA, PE
919-358-1758
ATEFTAKLA@TAKLAENGR.COM
Lic. #14578

ALFRED A. TAKLA, EI
919-332-7903
ALFREDTAKLA@TAKLAENGR.COM
Cert. #A-20939

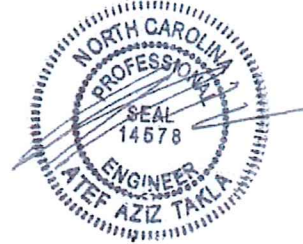

2-4-2018


Project: 3105 Old Weaver Trail
Location: Creedmore, NC
Company: N/A Homeowner
Care Of: Danny Bingham
Subject: Foundation Wall Evaluations

As requested, engineer(s) from A A Takla Engineering visited the above referenced site on February 1st, 2018 to evaluate the below shown area of foundation wall that has a distinct vertical and step crack in the brick veneer. Based on observations, evaluations, our experiences, and information regarding the wall provided by homeowner. The crack in the wall is due to a stress concentration. At this area, there is a step down in the footing, resulting in the wall to have varying heights. Given these varying heights, the wall will expand and contract at different rates. These differences in heights and rates of shrinkage result in the crack that has developed. Repair or replacement of masonry at this area may or may not be effective. The area of the wall will inherently be the most vulnerable section to cracking now that the crack has already developed. The cracks however, are not structural and no evidence of structural deficiency was noted. Repair cosmetically as desired, but at a minimum, re-point and maintain the cracks (keep filled and sealed) in order to prevent further deterioration at this section, and help restore continuity.




Limitations of Inspection: Services provided are in accordance with the standard of practice for structural engineering and within the limits imposed by scope, schedule and budget. The determinations contained in this report are based on conditions observed at the time of the evaluation. No guarantees or warranties, expressed or implied, under this Agreement or otherwise, shall be construed in connection with services provided. Sequencing, shoring, means and methods of construction are considered beyond the scope of this report.

FRAMING NOTES:
ALL EXTERIOR WALLS 16" OC
2" MIN. THICKNESS
ALL INTERIOR WALLS 12" OC
UNLESS NOTED OTHERWISE
MATCH WINDOW HEIGHT
TO FRT DOOR

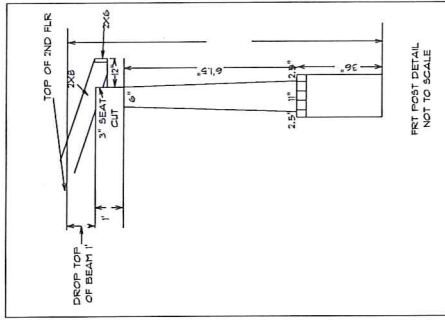

TYPICAL 2x6 SIDING EXTERIOR WALL:
1/2" FLUOROCARBON SHEATHING
2x6 STUDS @ 16" O.C.
R50 BATT INSULATION
1/2" DRYWALL
TAPED & SANDED

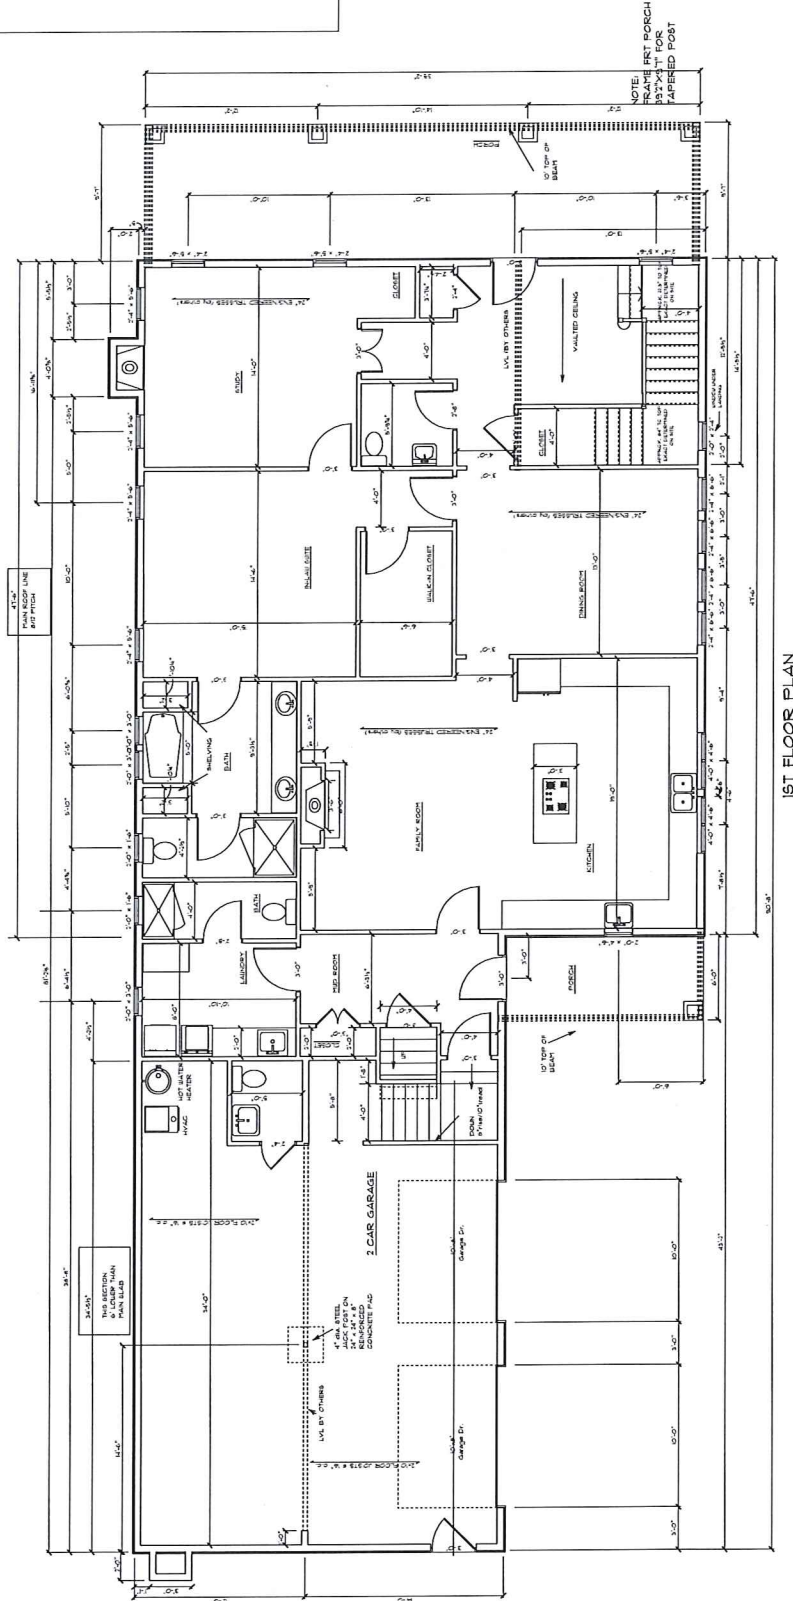


2264 HEATED SQ. FT.
781 GARAGE SQ. FT.
481 PORCH SQ. FT.

BINGHAM
REIDENCE


3/16

SOFTPLAN
ARCHITECTURAL DESIGN SOFTWARE

DRAWN BY: R. Longoria
SCALE: 1/4" = 1'-0"
DATE: _____
PAGE: 3

 

NORTH CAROLINA

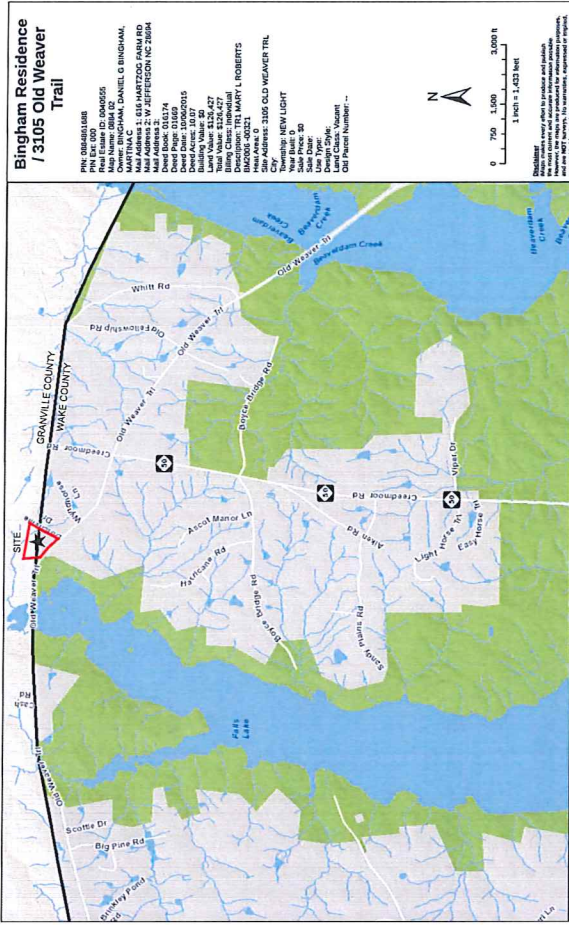

CONSULTANT: ARCADIA CONSULTING ENGINEERS, PLLC
PO BOX 2077
APEX, NC 27502

CONTACT: TRENTON D. STEWART, PE
PHONE: (919) 363-1422
FAX: (919) 363-1477
E-MAIL: trent@arcadiaengineers.com

THIS PROJECT IS A SINGLE FAMILY RESIDENCE LOCATED ON 10 ACRES. THE PROPERTY IS SITUATED BY THE GRANVILLE COUNTY / WAKE COUNTY LINE. THE PROPERTY IS A 10 ACRE PLOT OF LAND. THE PROPERTY IS LOCATED IN GRANVILLE COUNTY. THE SITE IS CONSIDERED TO BE A RURAL AREA. THE PROJECT HAS ALREADY RECEIVED A STORMWATER PERMIT FROM GRANVILLE COUNTY AND IS APPROVED AS A LOW IMPACT DEVELOPMENT (LID) PROJECT. DRIVEWAY LOCATION HAS RECEIVED APPROVAL FROM THE US ARMY CORPS OF ENGINEERS ON 7 APRIL 2016. THE SITE IS TO REMAIN WOODED EXCEPT FOR THE CLEARING TO FACILITATE THE CONSTRUCTION OF A 10' WIDE DRIVEWAY. THE SITE SLOPE IN THE AREA OF CONSTRUCTION IS 1:1.

SHEETS

COVER _____ C1.0

SITE LAYOUT PLAN _____ C1.1

EROSION CONTROL PLAN _____ C2.1

DETAILS _____ C3.1

SHEET NUMBER
C1.0
1 OF 4




WAKE / GRANVILLE COUNTY

SHEET NUMBER
C1.1
2 OF 4

2 of 4

NOTE:
BOUNDARY, RIGHT-OF-WAY AND US ARMY CORPS OF ENGINEERS
(USACE) BASEMENT INFORMATION TAKEN FROM SURVEY PREPARED
BY PROFESSIONAL LAND SURVEYOR AND SURVEYOR AS
SHOWN ON ENCLOSURE 2. THIS IS REPRODUCED IN WATE
COUNTY REGISTERS OF DEEDS ON 2/14/2006.
EXISTING CONTOUR INFORMATION TAKEN FROM WAKE AND
GRAVILLÉ COUNTIES GIS.
SEPTIC LINE AND DRAINFIELD LOCATION TAKEN FROM SKETCH IN
PERMIT ISSUED 4/23/2007 BY THE GRANVILLE COUNTY HEALTH
DEPARTMENT.
TOTAL DISTURBED AREA = 1.14 ACRES

 


BINGHAM RESIDENCE
3105 OLD WEAVER TRAIL

[illegible]

SHEET TITLE	DETAILS	SHEET NUMBER
-------------	---------	--------------

C3.1
4 OF 4

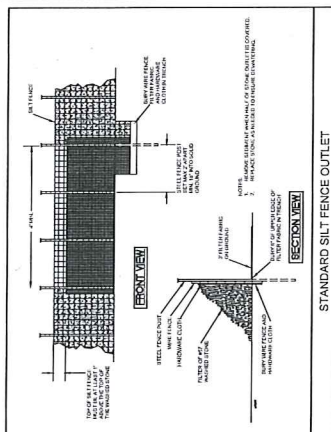

STANDARD SILT FENCE OUTLET

SEEDBED PREPARATION

- [illegible]


SEEDING SCHEDULE

MINIMUM REQUIREMENTS FOR SLOPE STABILIZATION	PLANTING RATE
3:1 SLOPE	300 US/Acre
4:1 SLOPE	300 US/Acre
1	SERIEDA LESPEDEA (SCARIFIED)	50 LBS./ACRE
2	ADD TALL FESCUE	120 LBS./ACRE
3	OR ADD WEEPING LOVEGRASS	10 LBS./ACRE
4	OR ADD HILLED COMMON BERMUDAGRASS	25 LBS./ACRE
5	***BURNING MULET	120 LBS./ACRE
6	***OR SORGHUM - SUDAN HYBRIDS	35 LBS./ACRE
7	SERIEDA LESPEDEA (HALLED-UNSCARIFIED)	50 LBS./ACRE
8	ADD TALL FESCUE	120 LBS./ACRE
9	OR ADD WEEPING LOVEGRASS	10 LBS./ACRE
10	OR ADD HILLED COMMON BERMUDAGRASS	25 LBS./ACRE
11	***BURNING MULET	120 LBS./ACRE
12	***OR SORGHUM - SUDAN HYBRIDS	35 LBS./ACRE
13	SERIEDA LESPEDEA (HALLED-UNSCARIFIED)	50 LBS./ACRE
14	ADD TALL FESCUE	120 LBS./ACRE
15	OR ADD WEEPING LOVEGRASS	10 LBS./ACRE
16	OR ADD HILLED COMMON BERMUDAGRASS	25 LBS./ACRE
17	***BURNING MULET	120 LBS./ACRE
18	***OR SORGHUM - SUDAN HYBRIDS	35 LBS./ACRE
19	SERIEDA LESPEDEA (HALLED-UNSCARIFIED)	50 LBS./ACRE
20	ADD TALL FESCUE	120 LBS./ACRE
21	OR ADD WEEPING LOVEGRASS	10 LBS./ACRE
22	OR ADD HILLED COMMON BERMUDAGRASS	25 LBS./ACRE
23	***BURNING MULET	120 LBS./ACRE
24	***OR SORGHUM - SUDAN HYBRIDS	35 LBS./ACRE
25	SERIEDA LESPEDEA (HALLED-UNSCARIFIED)	50 LBS./ACRE
26	ADD TALL FESCUE	120 LBS./ACRE
27	OR ADD WEEPING LOVEGRASS	10 LBS./ACRE
28	OR ADD HILLED COMMON BERMUDAGRASS	25 LBS./ACRE
29	***BURNING MULET	120 LBS./ACRE
30	***OR SORGHUM - SUDAN HYBRIDS	35 LBS./ACRE
31	SERIEDA LESPEDEA (HALLED-UNSCARIFIED)	50 LBS./ACRE
32	ADD TALL FESCUE	120 LBS./ACRE
33	OR ADD WEEPING LOVEGRASS	10 LBS./ACRE
34	OR ADD HILLED COMMON BERMUDAGRASS	25 LBS./ACRE
35	***BURNING MULET	120 LBS./ACRE
36	***OR SORGHUM - SUDAN HYBRIDS	35 LBS./ACRE
37	SERIEDA LESPEDEA (HALLED-UNSCARIFIED)	50 LBS./ACRE
38	ADD TALL FESCUE	120 LBS./ACRE
39	OR ADD WEEPING LOVEGRASS	10 LBS./ACRE
40	OR ADD HILLED COMMON BERMUDAGRASS	25 LBS./ACRE
41	***BURNING MULET	120 LBS./ACRE
42	***OR SORGHUM - SUDAN HYBRIDS	35 LBS./ACRE
43	SERIEDA LESPEDEA (HALLED-UNSCARIFIED)	50 LBS./ACRE
44	ADD TALL FESCUE	120 LBS./ACRE
45	OR ADD WEEPING LOVEGRASS	10 LBS./ACRE
46	OR ADD HILLED COMMON BERMUDAGRASS	25 LBS./ACRE
47	***BURNING MULET	120 LBS./ACRE
48	***OR SORGHUM - SUDAN HYBRIDS	35 LBS./ACRE
49	SERIEDA LESPEDEA (HALLED-UNSCARIFIED)	50 LBS./ACRE
50	ADD TALL FESCUE	120 LBS./ACRE
51	OR ADD WEEPING LOVEGRASS	10 LBS./ACRE
52	OR ADD HILLED COMMON BERMUDAGRASS	25 LBS./ACRE
53	***BURNING MULET	120 LBS./ACRE
54	***OR SORGHUM - SUDAN HYBRIDS	35 LBS./ACRE
55	SERIEDA LESPEDEA (HALLED-UNSCARIFIED)	50 LBS./ACRE
56	ADD TALL FESCUE	120 LBS./ACRE
57	OR ADD WEEPING LOVEGRASS	10 LBS./ACRE
58	OR ADD HILLED COMMON BERMUDAGRASS	25 LBS./ACRE
59	***BURNING MULET	120 LBS./ACRE
60	***OR SORGHUM - SUDAN HYBRIDS	35 LBS./ACRE
61	SERIEDA LESPEDEA (HALLED-UNSCARIFIED)	50 LBS./ACRE
62	ADD TALL FESCUE	120 LBS./ACRE
63	OR ADD WEEPING LOVEGRASS	10 LBS./ACRE
64	OR ADD HILLED COMMON BERMUDAGRASS	25 LBS./ACRE
65	***BURNING MULET	120 LBS./ACRE
66	***OR SORGHUM - SUDAN HYBRIDS	35 LBS./ACRE
67	SERIEDA LESPEDEA (HALLED-UNSCARIFIED)	50 LBS./ACRE
68	ADD TALL FESCUE	120 LBS./ACRE
69	OR ADD WEEPING LOVEGRASS	10 LBS./ACRE
70	OR ADD HILLED COMMON BERMUDAGRASS	25 LBS./ACRE
71	***BURNING MULET	120 LBS./ACRE
72	***OR SORGHUM - SUDAN HYBRIDS	35 LBS./ACRE
73	SERIEDA LESPEDEA (HALLED-UNSCARIFIED)	50 LBS./ACRE
74	ADD TALL FESCUE	120 LBS./ACRE
75	OR ADD WEEPING LOVEGRASS	10 LBS./ACRE
76	OR ADD HILLED COMMON BERMUDAGRASS	25 LBS./ACRE
77	***BURNING MULET	120 LBS./ACRE
78	***OR SORGHUM - SUDAN HYBRIDS	35 LBS./ACRE
79	SERIEDA LESPEDEA (HALLED-UNSCARIFIED)	50 LBS./ACRE
80	ADD TALL FESCUE	120 LBS./ACRE
81	OR ADD WEEPING LOVEGRASS	10 LBS./ACRE
82	OR ADD HILLED COMMON BERMUDAGRASS	25 LBS./ACRE
83	***BURNING MULET	120 LBS./ACRE
84	***OR SORGHUM - SUDAN HYBRIDS	35 LBS./ACRE
85	SERIEDA LESPEDEA (HALLED-UNSCARIFIED)	50 LBS./ACRE
86	ADD TALL FESCUE	120 LBS./ACRE
87	OR ADD WEEPING LOVEGRASS	10 LBS./ACRE
88	OR ADD HILLED COMMON BERMUDAGRASS	25 LBS./ACRE
89	***BURNING MULET	120 LBS./ACRE
90	***OR SORGHUM - SUDAN HYBRIDS	35 LBS./ACRE
91	SERIEDA LESPEDEA (HALLED-UNSCARIFIED)	50 LBS./ACRE
92	ADD TALL FESCUE	120 LBS./ACRE
93	OR ADD WEEPING LOVEGRASS	10 LBS./ACRE
94	OR ADD HILLED COMMON BERMUDAGRASS	25 LBS./ACRE
95	***BURNING MULET	120 LBS./ACRE
96	***OR SORGHUM - SUDAN HYBRIDS	35 LBS./ACRE
97	SERIEDA LESPEDEA (HALLED-UNSCARIFIED)	50 LBS./ACRE
98	ADD TALL FESCUE	120 LBS./ACRE
99	OR ADD WEEPING LOVEGRASS	10 LBS./ACRE
100	OR ADD HILLED COMMON BERMUDAGRASS	25 LBS./ACRE
101	***BURNING MULET	120 LBS./ACRE
102	***OR SORGHUM - SUDAN HYBRIDS	35 LBS./ACRE

CONSULT CONSERVATION ENGINEER OR SOIL CONSERVATION SERVICE FOR ADDITIONAL INFORMATION CONCERNING OTHER ALTERNATIVES FOR VEGETATION OF CONSIDERED AREAS. THE ABOVE VEGETATION RATES ARE THOSE WHICH DO WELL UNDER LOCAL CONDITIONS; OTHER SEEDING RATE CONSIDERATIONS ARE POSSIBLE.


***TEMPERATURE - MEASURED ACCORDING TO OPTIMUM SEASON FOR DESIRED PERMANENT VEGETATION. DO NOT ALLOW TEMPORARY COVER TO GROW OVER 12" IN HEIGHT BEFORE MOWING. OTHERWISE, FESCUE MAY BE SHADDED OUT.

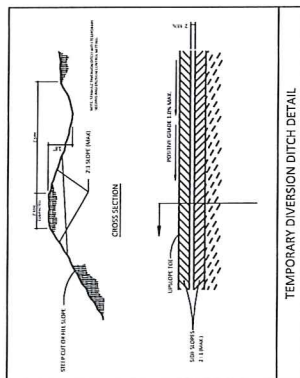



TEMPORARY DIVERSION DITCH DETAIL

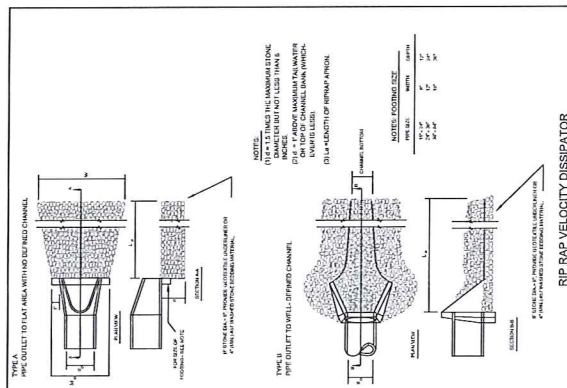

CRIP RAP VELOCITY DISSIPATOR

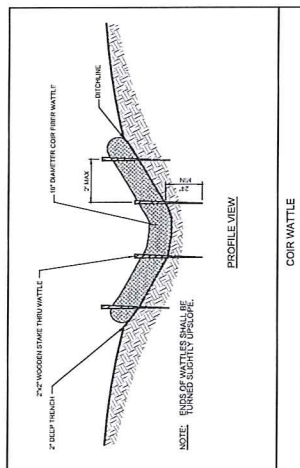

COIR WATTLE

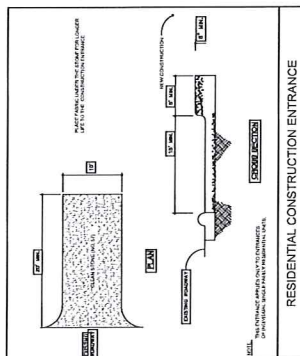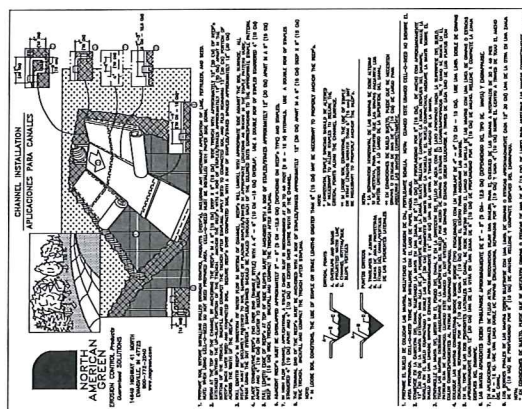

RESIDENTIAL CONSTRUCTION ENTRANCE