




4 West Elevation
Scale: 1/8" = 1'-0"

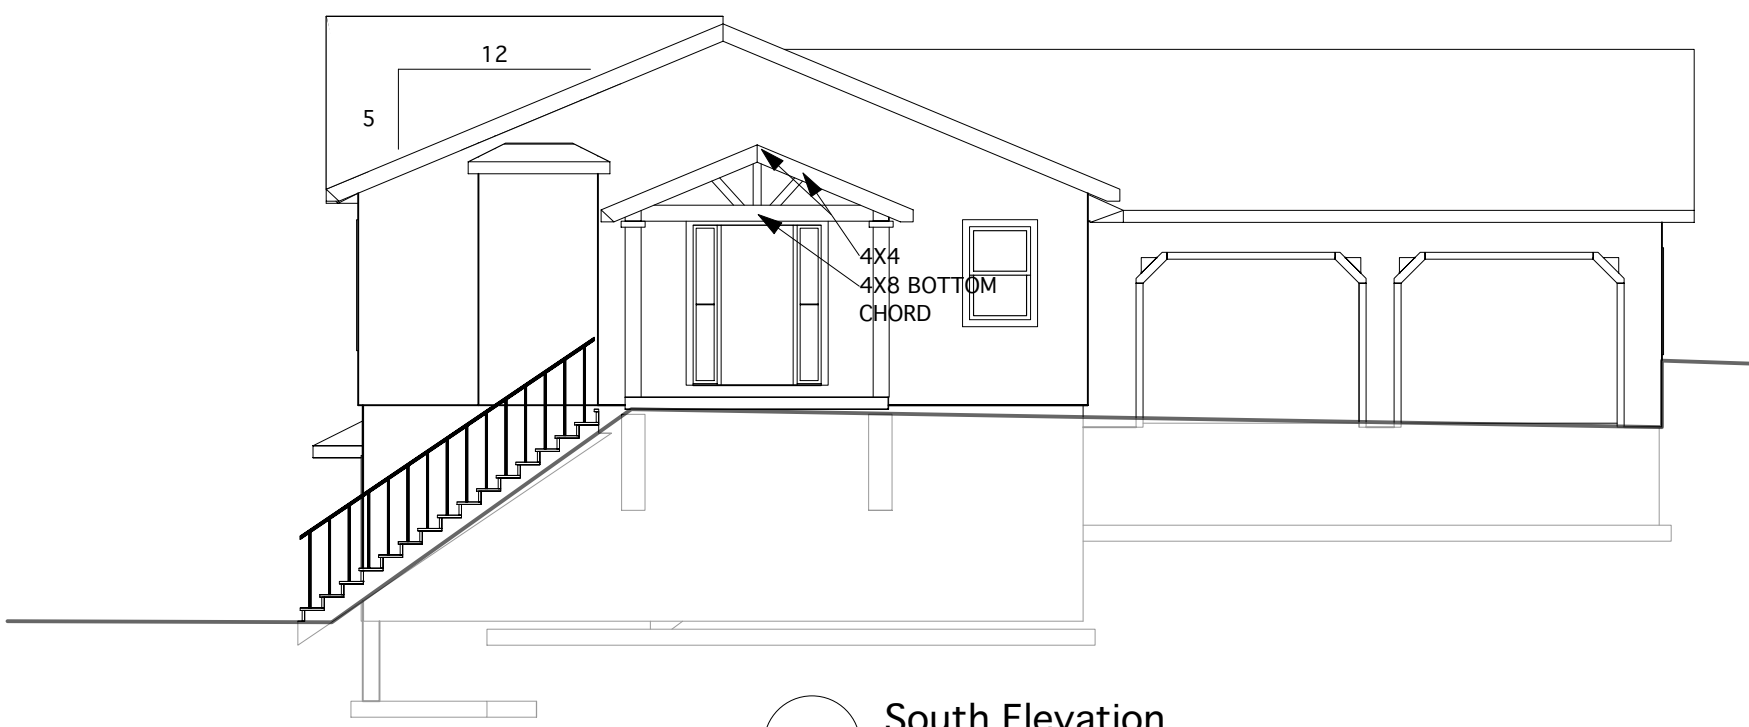


1 South Elevation
Scale: 1/8" = 1'-0"

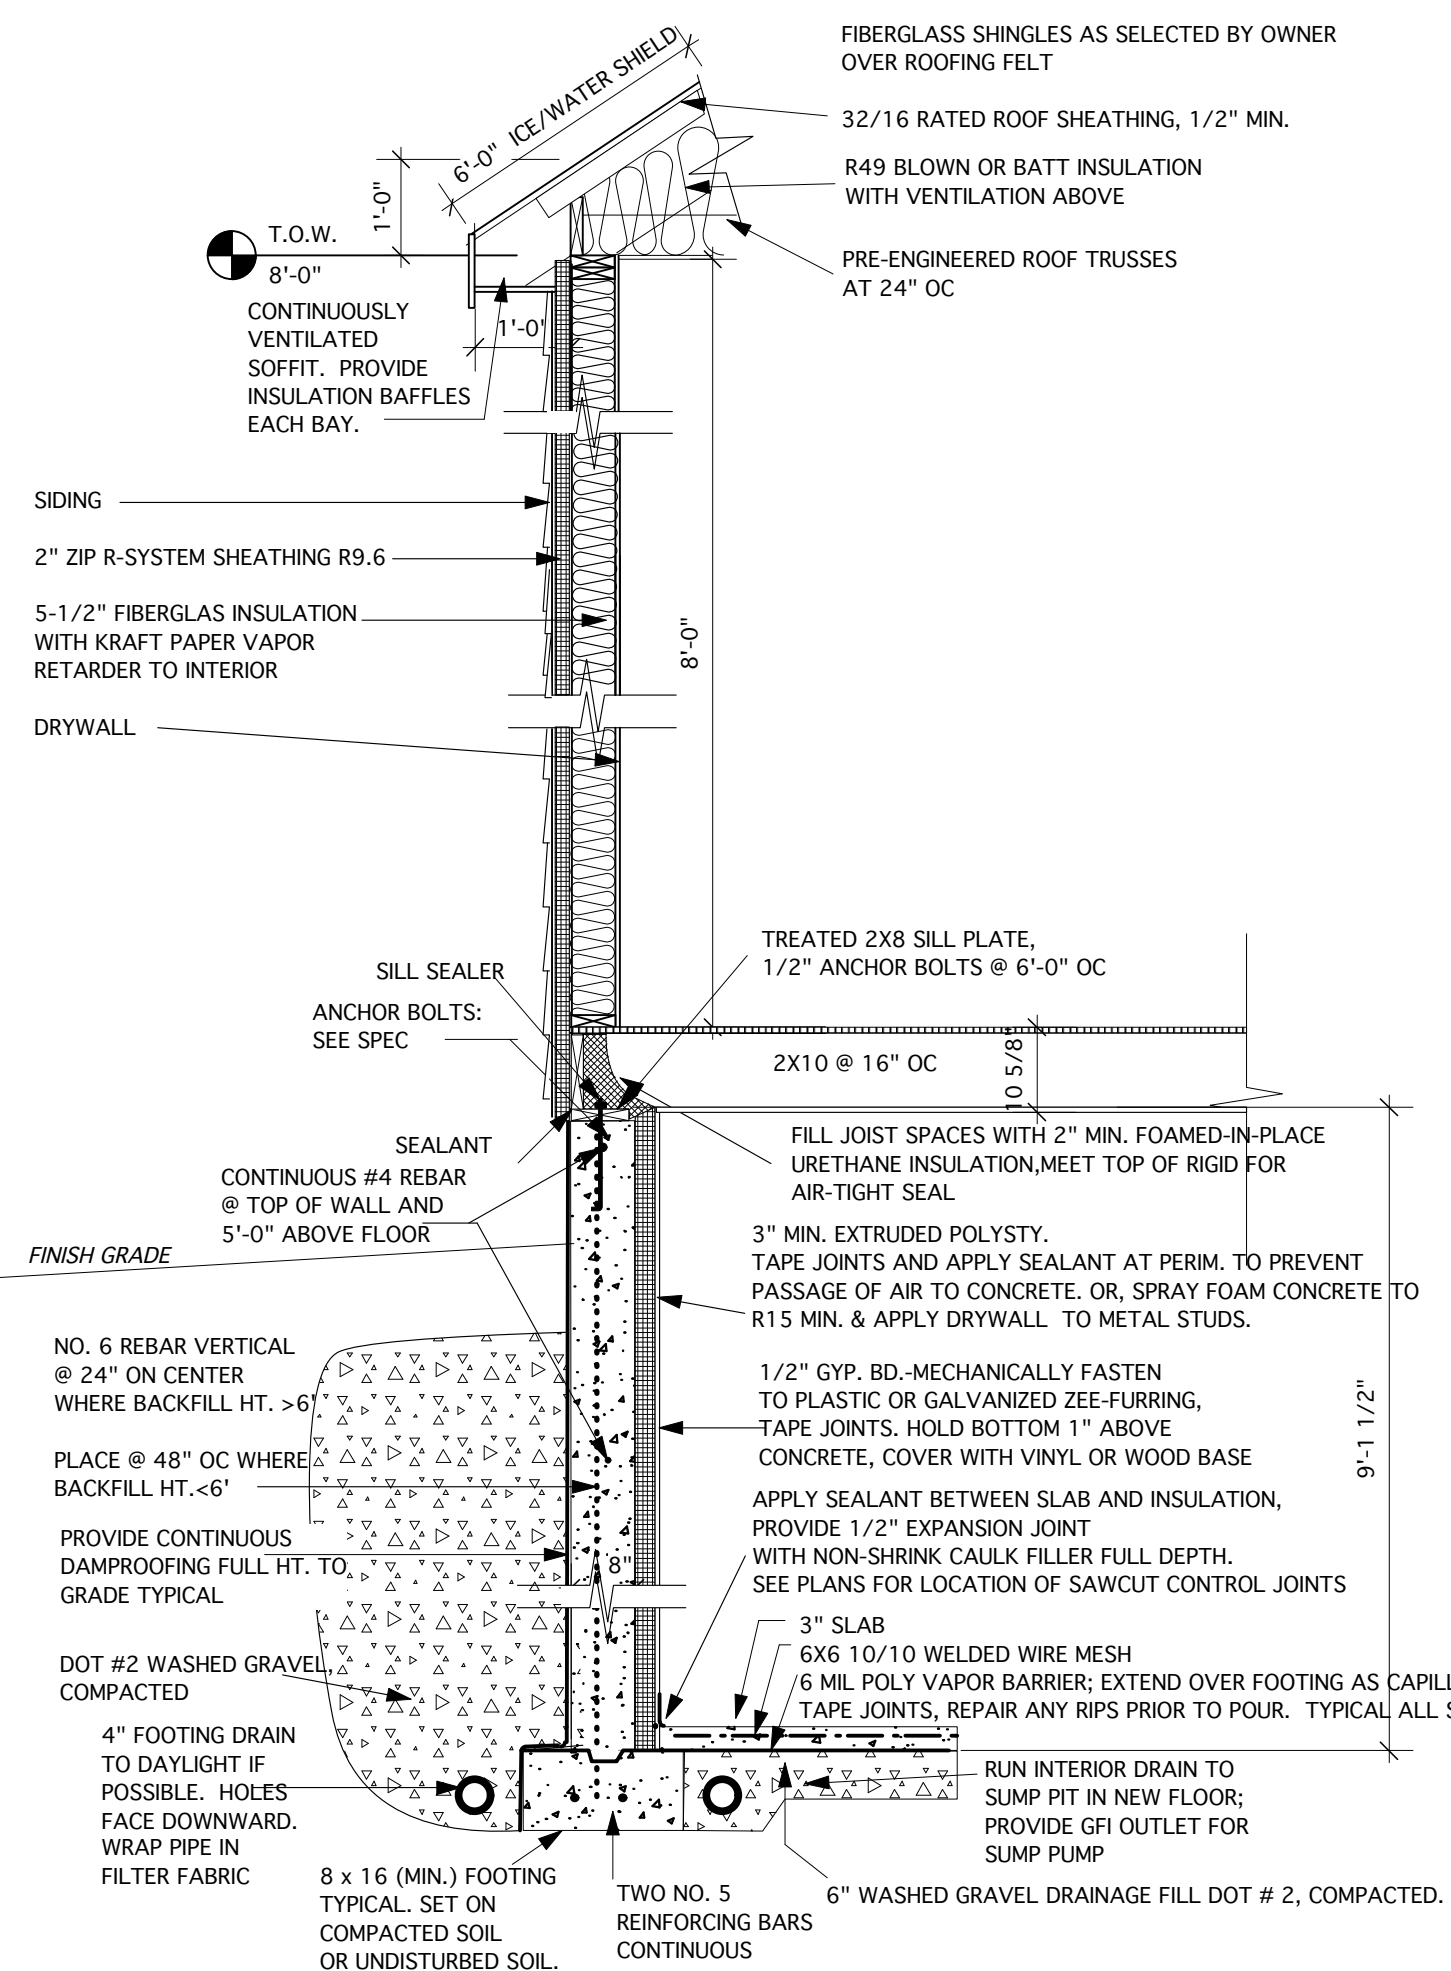


5 TYPICAL WALL SECTION
Scale: 1/2" = 1'-0"

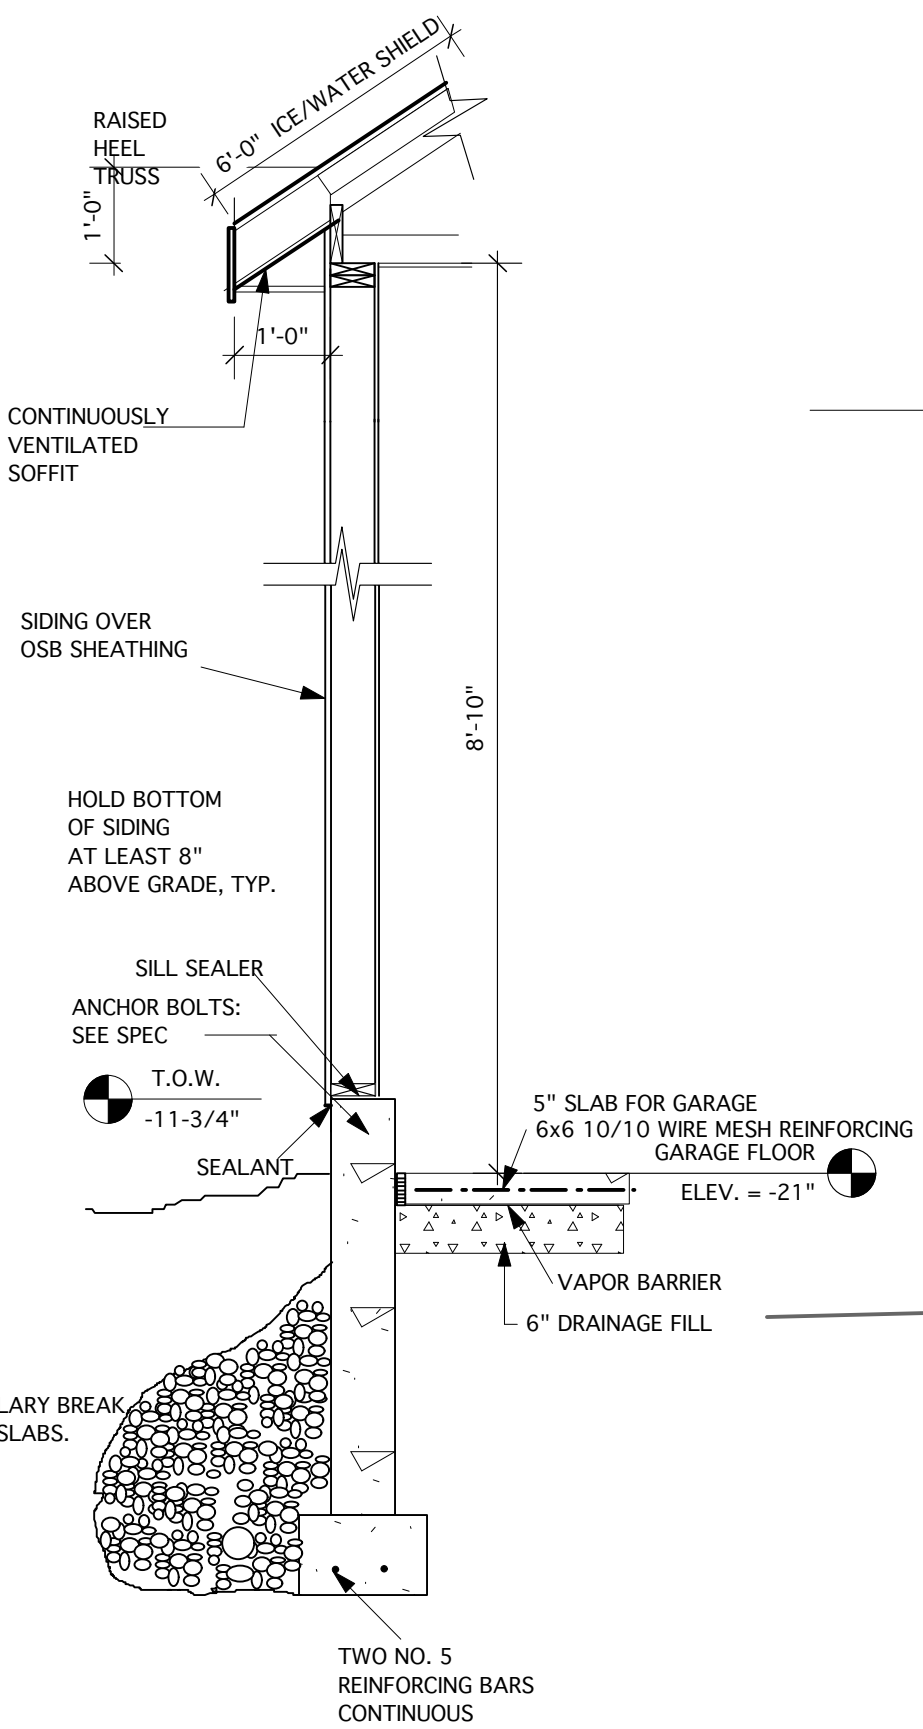

1 GARAGE WALL SECTION
5 Scale: 1/2" = 1'-0"

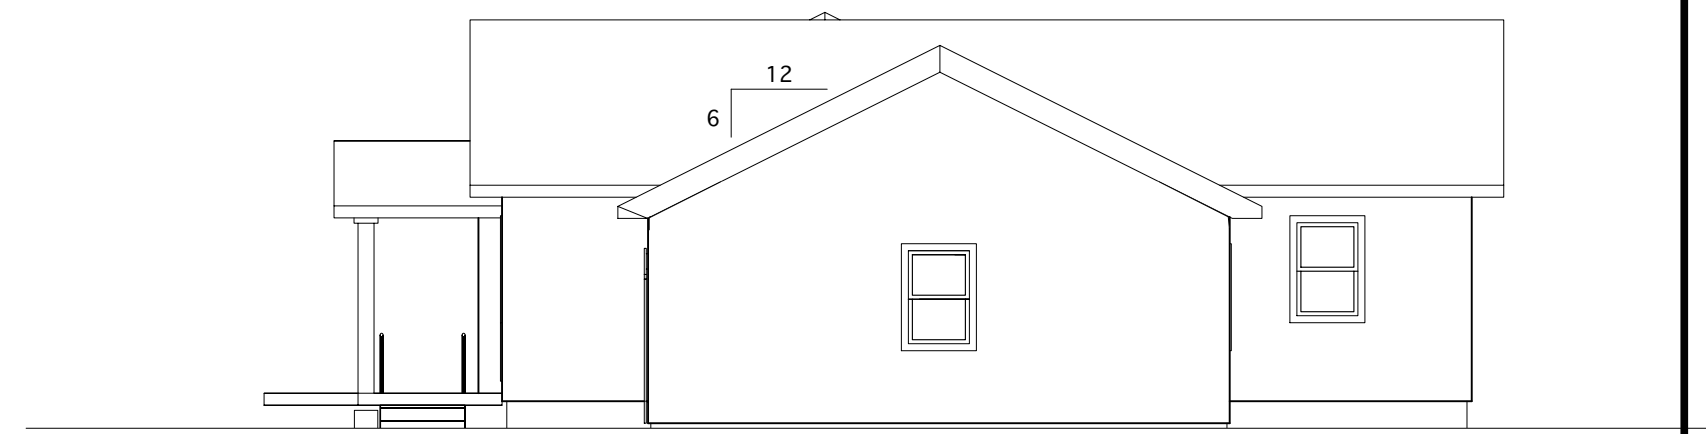

2 East Elevation
Scale: 1/8" = 1'-0"

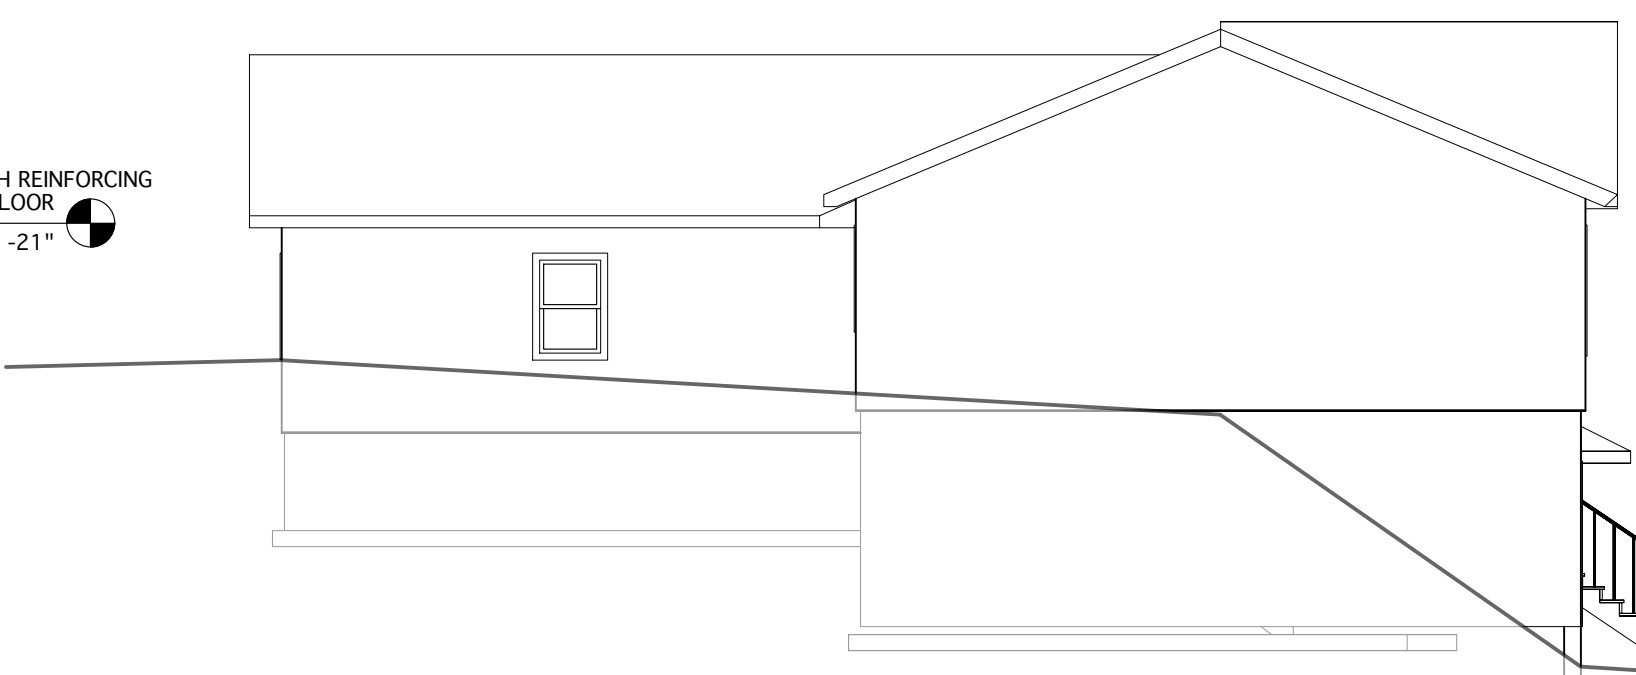

3 North Elevation
Scale: 1/8" = 1'-0"

CONNELL RESIDENCE
EAST LAKE ROAD
DERUYTER, NY

Bruce Ward, Architect A.I.A.
7122 Spring Hill Rd.
Hamilton, NY 13346
(315) 824-1094
bruceward@earthlink.net

PROJECT NO.:

DATE:
MARCH 28, 2018

SCALE:

SHEET TITLE:

ELEVATIONS
& SECTIONS

SHEET NO.:

3