


This is a detailed architectural floor plan for a single-story house. The plan includes the following rooms and features:


- Master Suite (Left):** Includes a Master Bath (M BATH), a walk-in closet (WALK-IN CLOSET), and a linen closet. Dimensions include 11'-0" and 10'-0".
- Master Suite (Right):** Includes a Master Bath (M BATH), a walk-in closet (WALK-IN CLOSET), and a linen closet. Dimensions include 12'-0" and 8'-6".
- Bedrooms:** Two bedrooms are shown, one on the left and one on the right. The left bedroom has dimensions of 12'-8" and 14'-1 1/2". The right bedroom has dimensions of 12'-8" and 14'-1 1/2".
- Bathrooms:** In addition to the Master Baths, there is a central Bath (12'-8" x 14'-1 1/2") and a 1/2 Bath (6'-0" x 7'-4 3/16").
- Kitchen:** Located in the center, featuring a breakfast nook, a kitchen island, and a pantry. Dimensions include 13'-10" and 13'-11 1/2".
- Living Area:** A large central living area with a fireplace and a bay window. Dimensions include 17'-2 1/2" and 17'-1 13/16".
- Dining Area:** Adjacent to the kitchen, with a bay window. Dimensions include 13'-11 1/2" and 13'-11 1/2".
- Family Room:** Located on the right side, featuring a fireplace and a bay window. Dimensions include 13'-0" and 13'-0".
- Office:** A small office space with a desk and chair. Dimensions include 14'-10 5/8" and 14'-10 5/8".
- Garage:** A large two-car garage at the rear of the house. Dimensions include 38'-3 1/8" and 24'-6 3/4".
- Outdoor Spaces:** Includes a covered deck (38'-0" x 38'-0"), a patio (concrete), and a porch (2'-5 9/16" x 2'-5 9/16").
- Other Features:** The plan also shows a utility room, a linen closet, a closet, and a step-over shower.

The plan is heavily annotated with dimensions, including room sizes, wall thicknesses, and overall exterior measurements. The layout is complex, with multiple rooms and a large garage area.

10-16-55

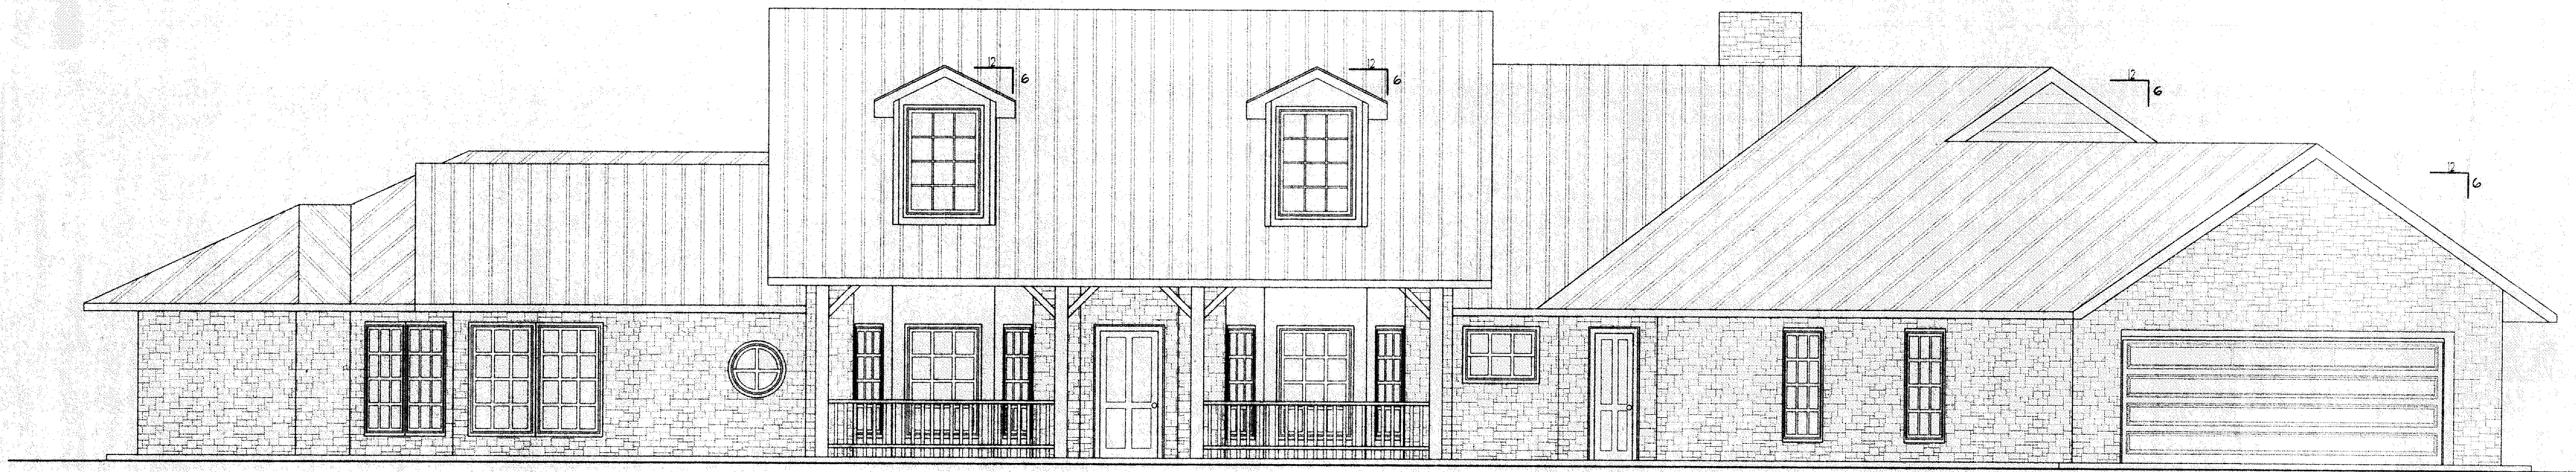


① FRONT ELEVATION  
1/4" = 1'-0"

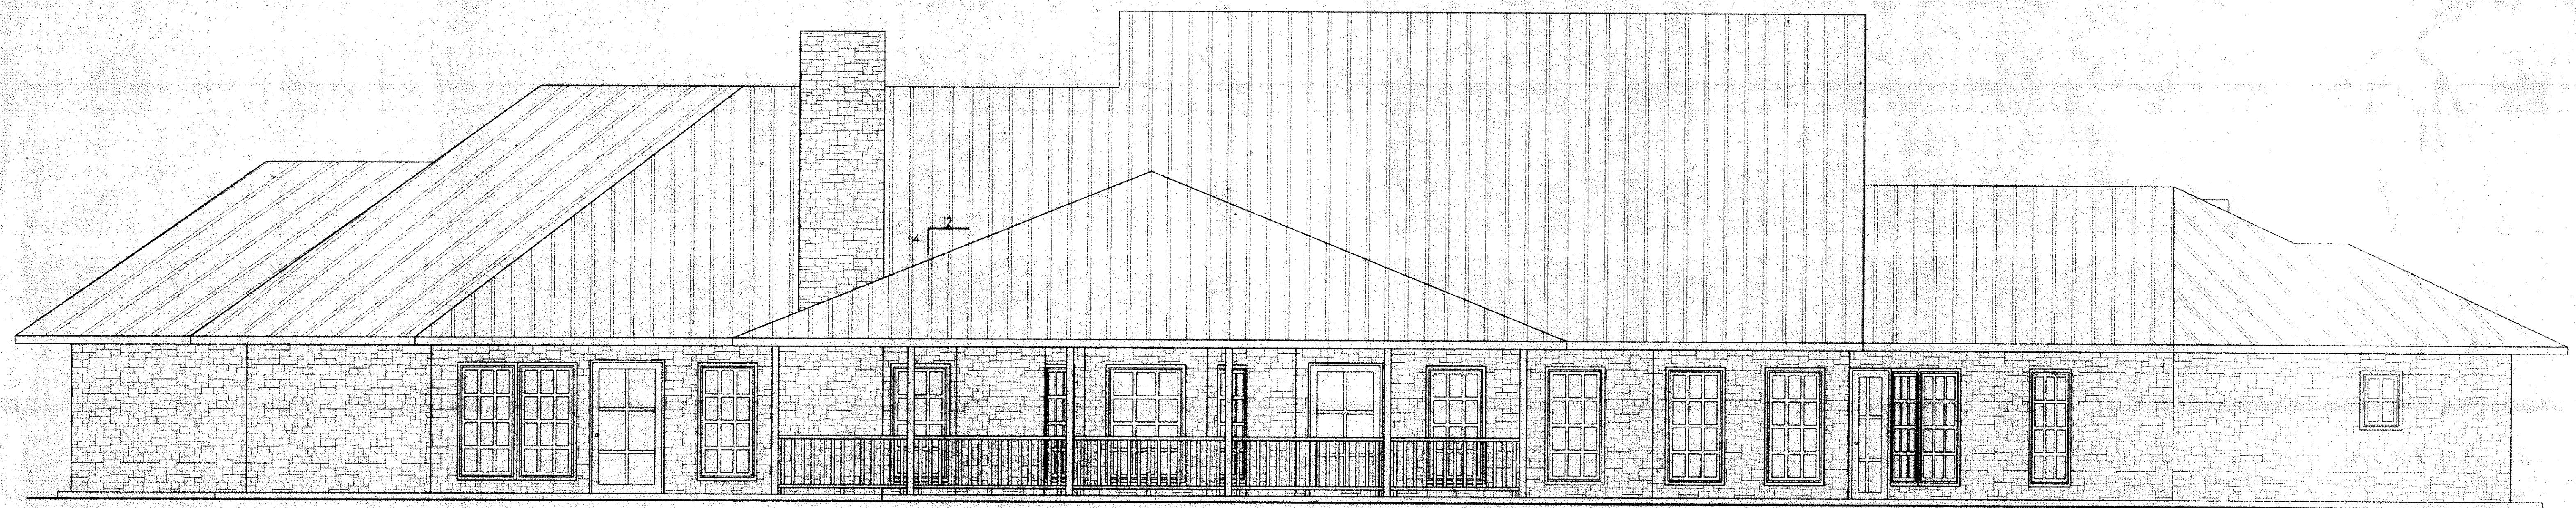

② REAR ELEVATION  
1/4" = 1'-0"


|                                      |                 |                               |
|--------------------------------------|-----------------|-------------------------------|
| <b>C.A. ECHLIN COMPANY</b>           |                 | TECHNICAL DRAWING GROUP       |
| 1400 F.M. 580 E. LAMPASAS, TX. 76550 |                 | 512-556-5479 FAX 512-556-5478 |
| PROJECT                              | YEARY RESIDENCE |                               |
| DRWN BY                              | CAE & CLB       | DATE: 7-15-99                 |
| REVISION RECORD                      | 7-16-99         | PRINT RECORD                  |
|                                      | 7-26-99         | 0 BLUELINE                    |

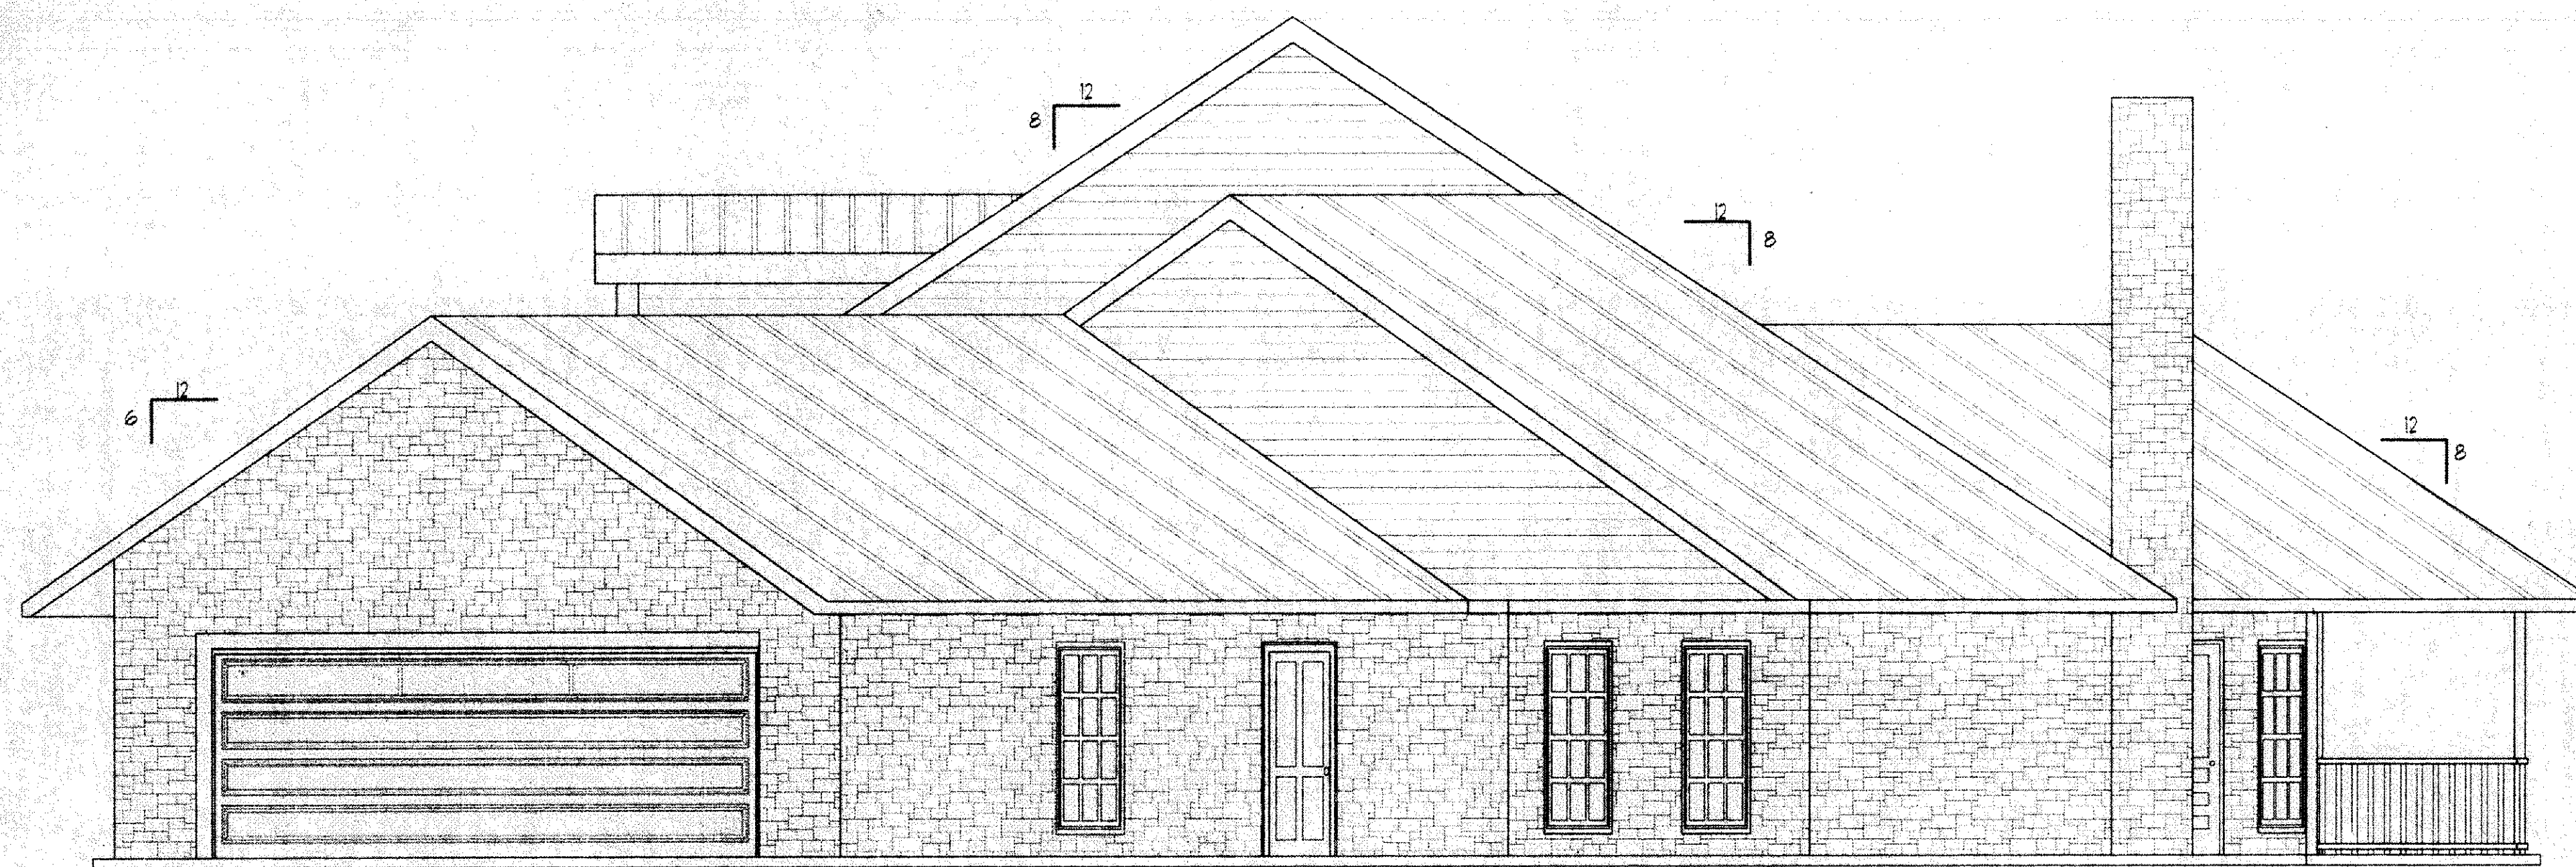


① SIDE ELEVATION  
1/4" = 1'-0"



② SIDE ELEVATION  
1/4" = 1'-0"

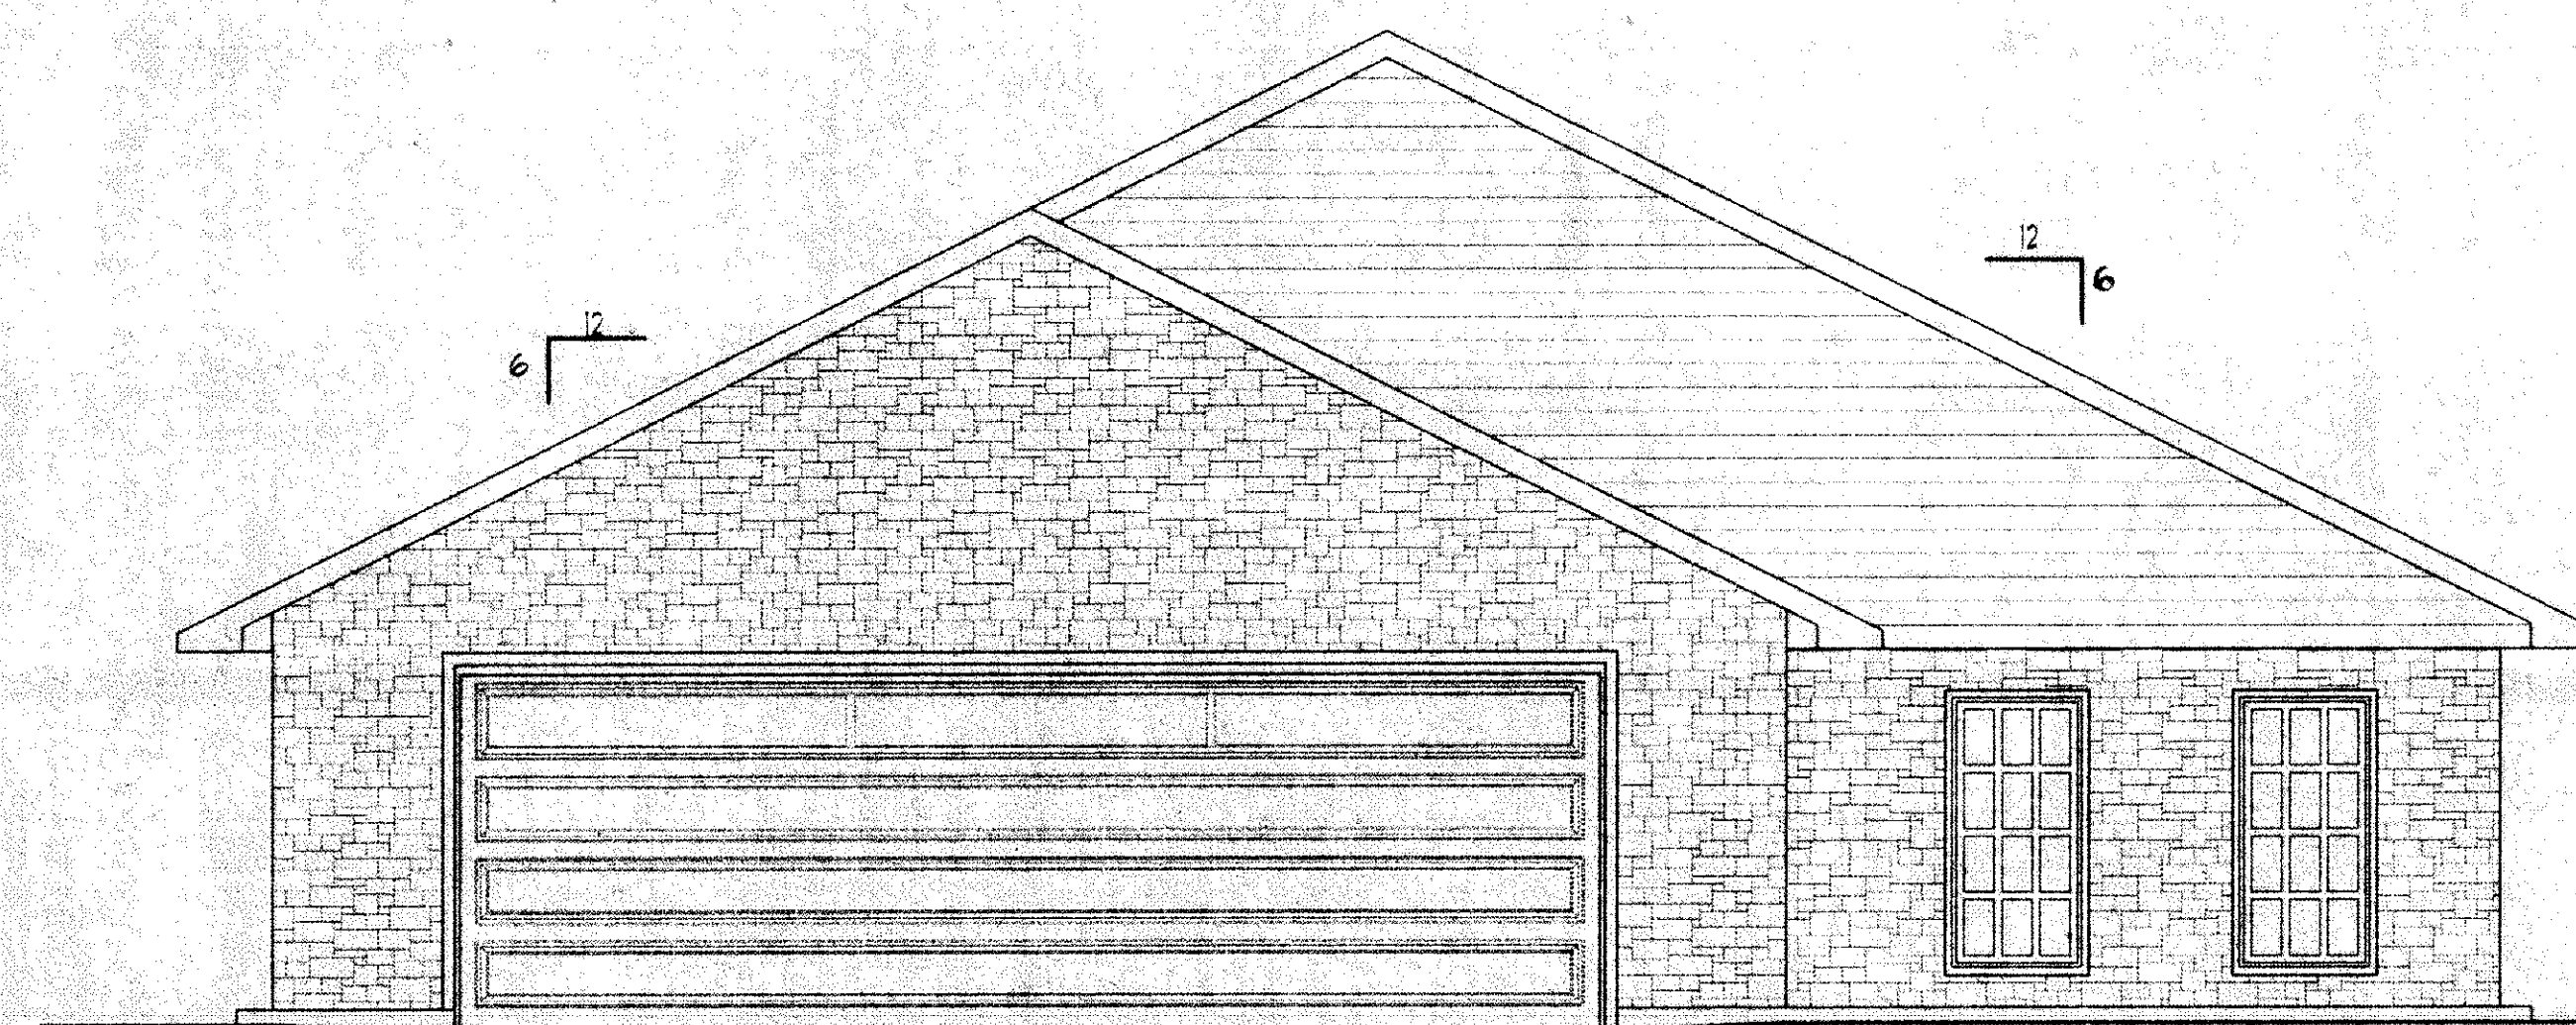

③ GARAGE ELEVATION  
1/4" = 1'-0"

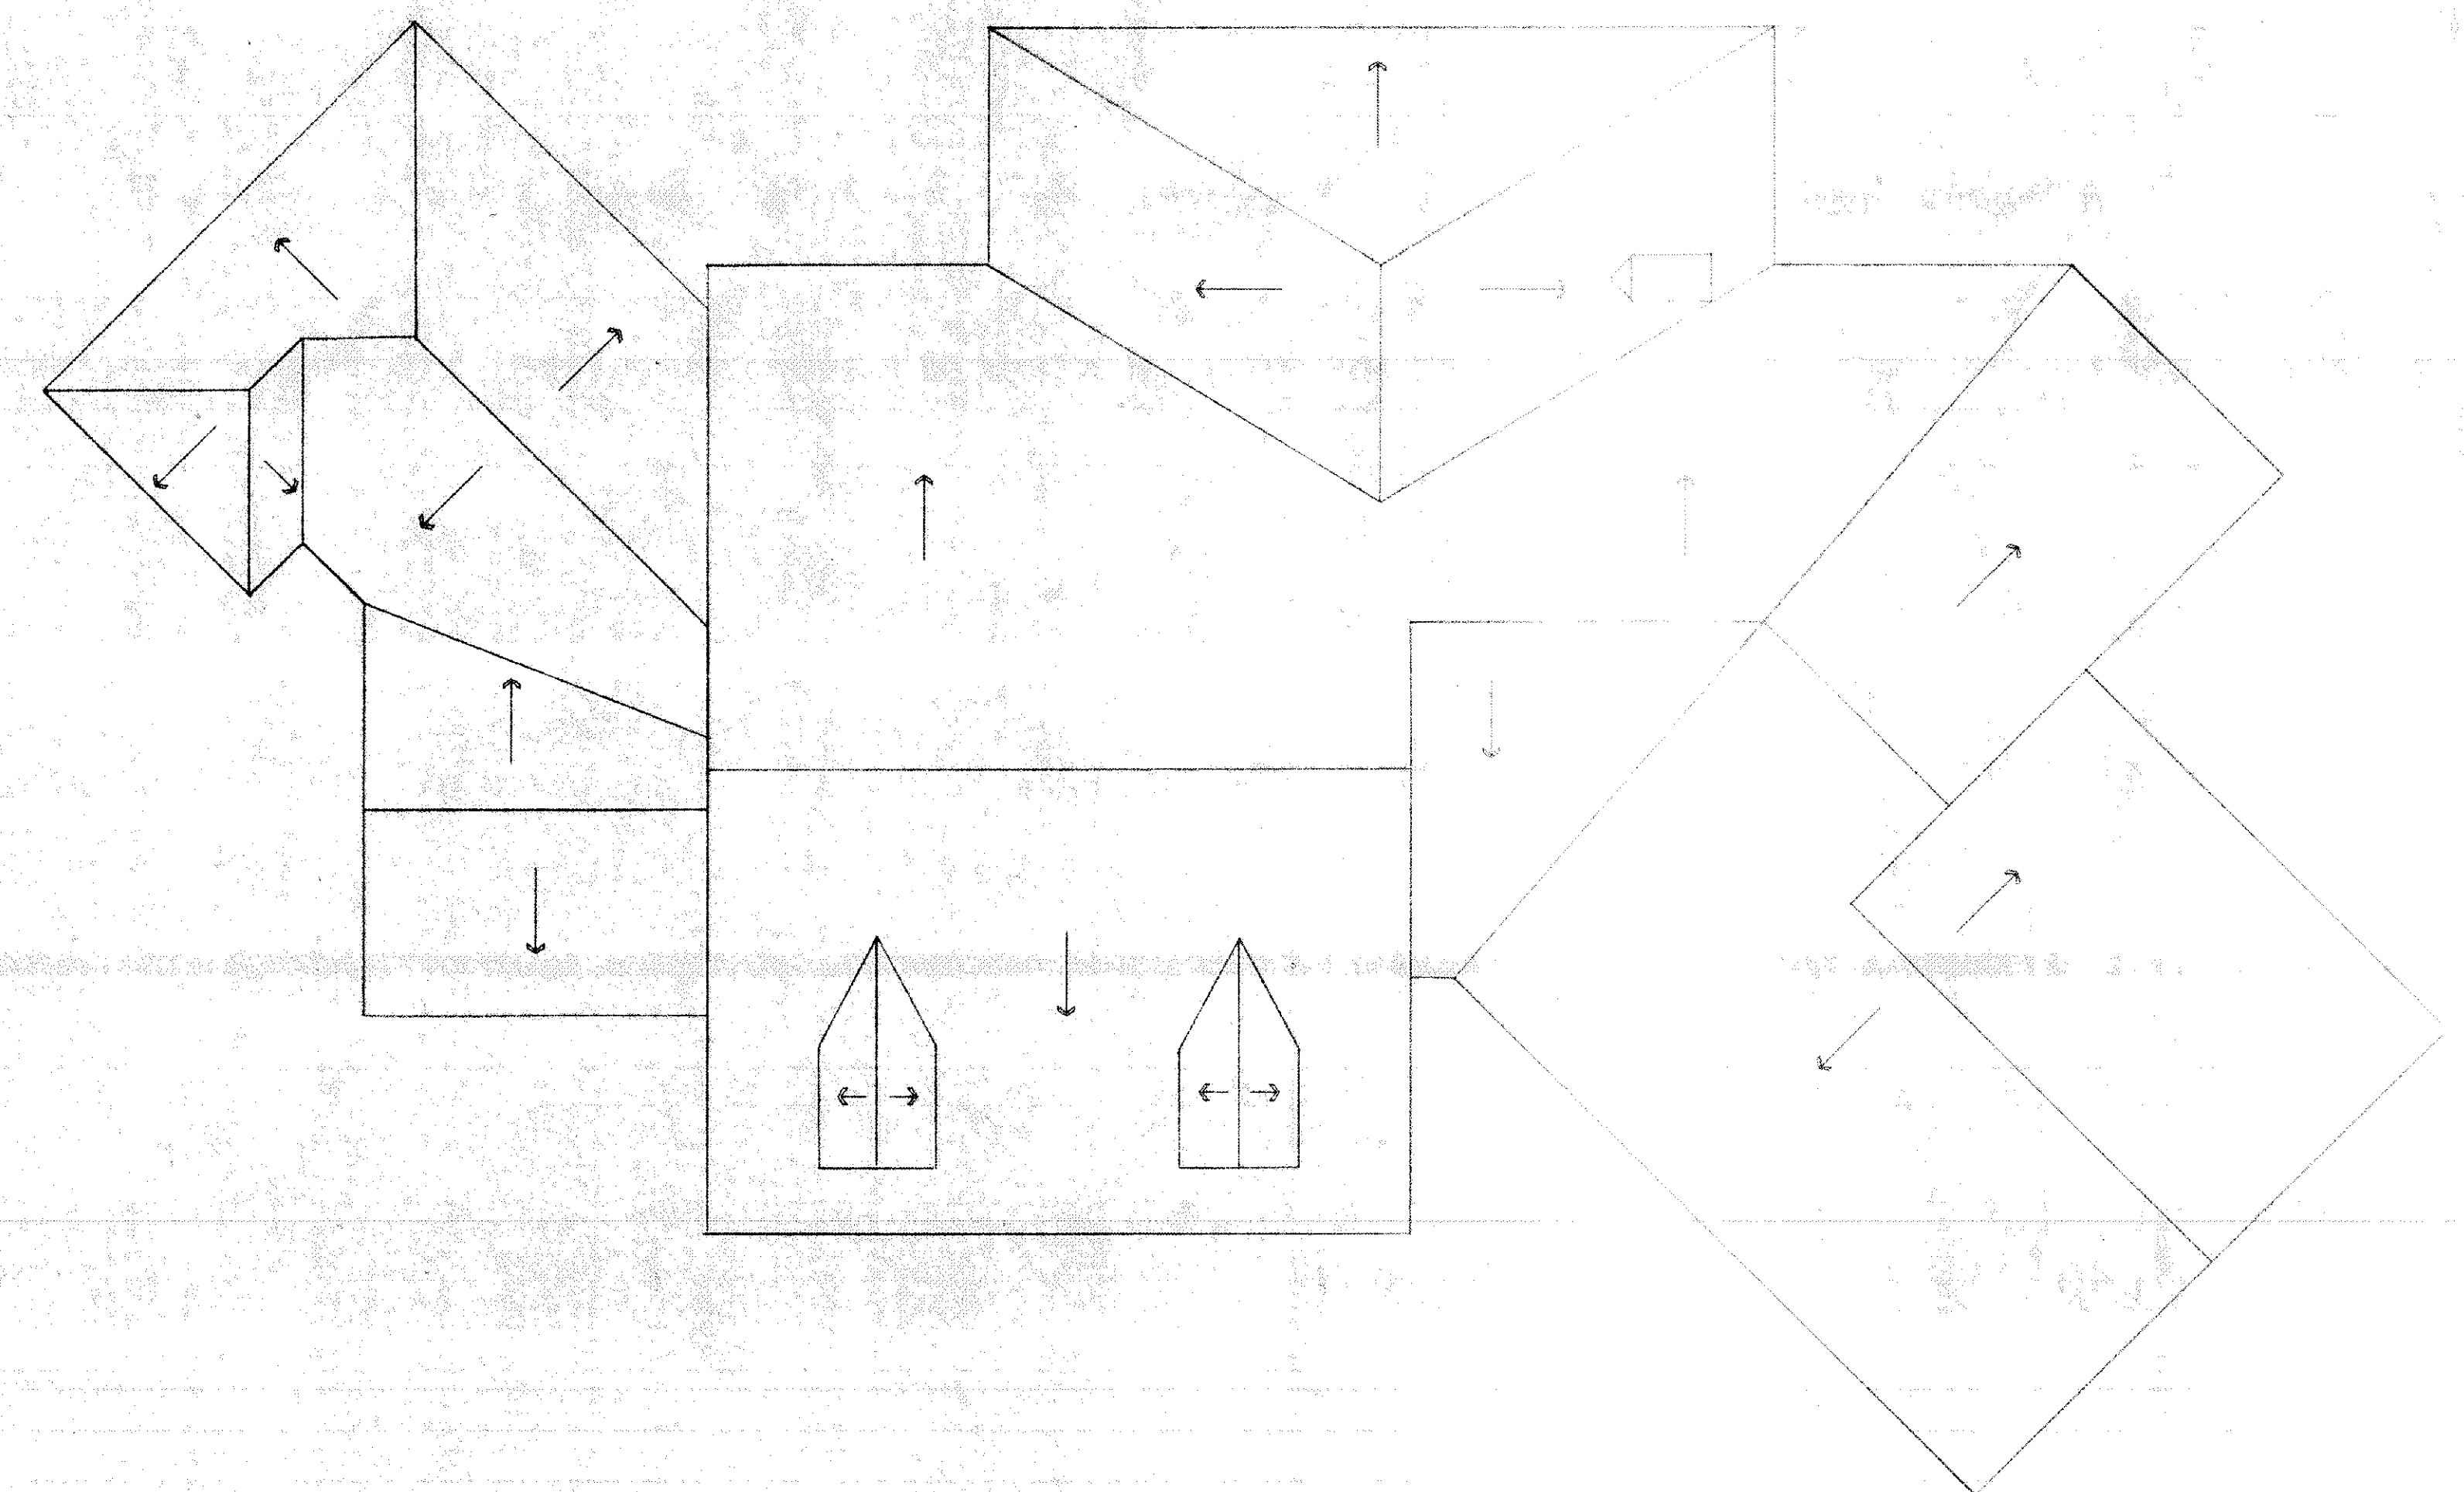

④ ROOF PLAN  
1/8" = 1'-0"

|                                   |               |                   |  |
|-----------------------------------|---------------|-------------------|--|
| <b>C.A. ECHLIN COMPANY</b>        |               | TECHNICAL DRAWING |  |
| 1400 FM 590 E. CAMPASAS, TX 76550 |               | 910-509-5479      |  |
| PROJECT: 2-BEDD RESIDENCE         |               |                   |  |
| DRAWN BY: C.A.E. & D.L.B.         | DATE: 7-16-99 | PRINT RECORD      |  |
| REVISIONS: 1-16-99                | 7-26-99       | C. BLANK          |  |