



AREA SCHEDULE	
NAME	AREA
Heated	2124 sq. ft.
Porches	559 sq. ft.
Garage	544 sq. ft.

CONTRACTOR TO VERIFY ALL DIMENSIONS AND CONDITIONS PRIOR TO COMMENCING CONSTRUCTION.

DESIGNER HEREBY EXPRESSLY RESERVES HIS COPYRIGHT AND OTHER PROPERTY RIGHTS IN THESE PLANS. THESE PLANS AND DRAWINGS ARE NOT TO BE REPRODUCED, CHANGED, OR COPIED IN ANY FORM OR MANNER WHATSOEVER WITHOUT THE EXPRESS WRITTEN CONSENT OF MARK TIDWELL & ASSOCIATES, NOR ARE THEY TO BE ASSIGNED TO ANY PARTY WITHOUT FIRST OBTAINING SAID WRITTEN CONSENT.

Mark Tidwell & Associates
6947 Woodvale Lane
Trussville • AL • 35173
Phone: (205) 681-9436 E-Mail: mark@marktidwell.com




Keith & Ginger Cornelius
619 Ridgeview Drive
Trussville, AL 35173

Scale: 1/4" = 1'-0"
Drawing Number: 2021-004-MODA
Date: March 19, 2021

Cover Page

PAGE:

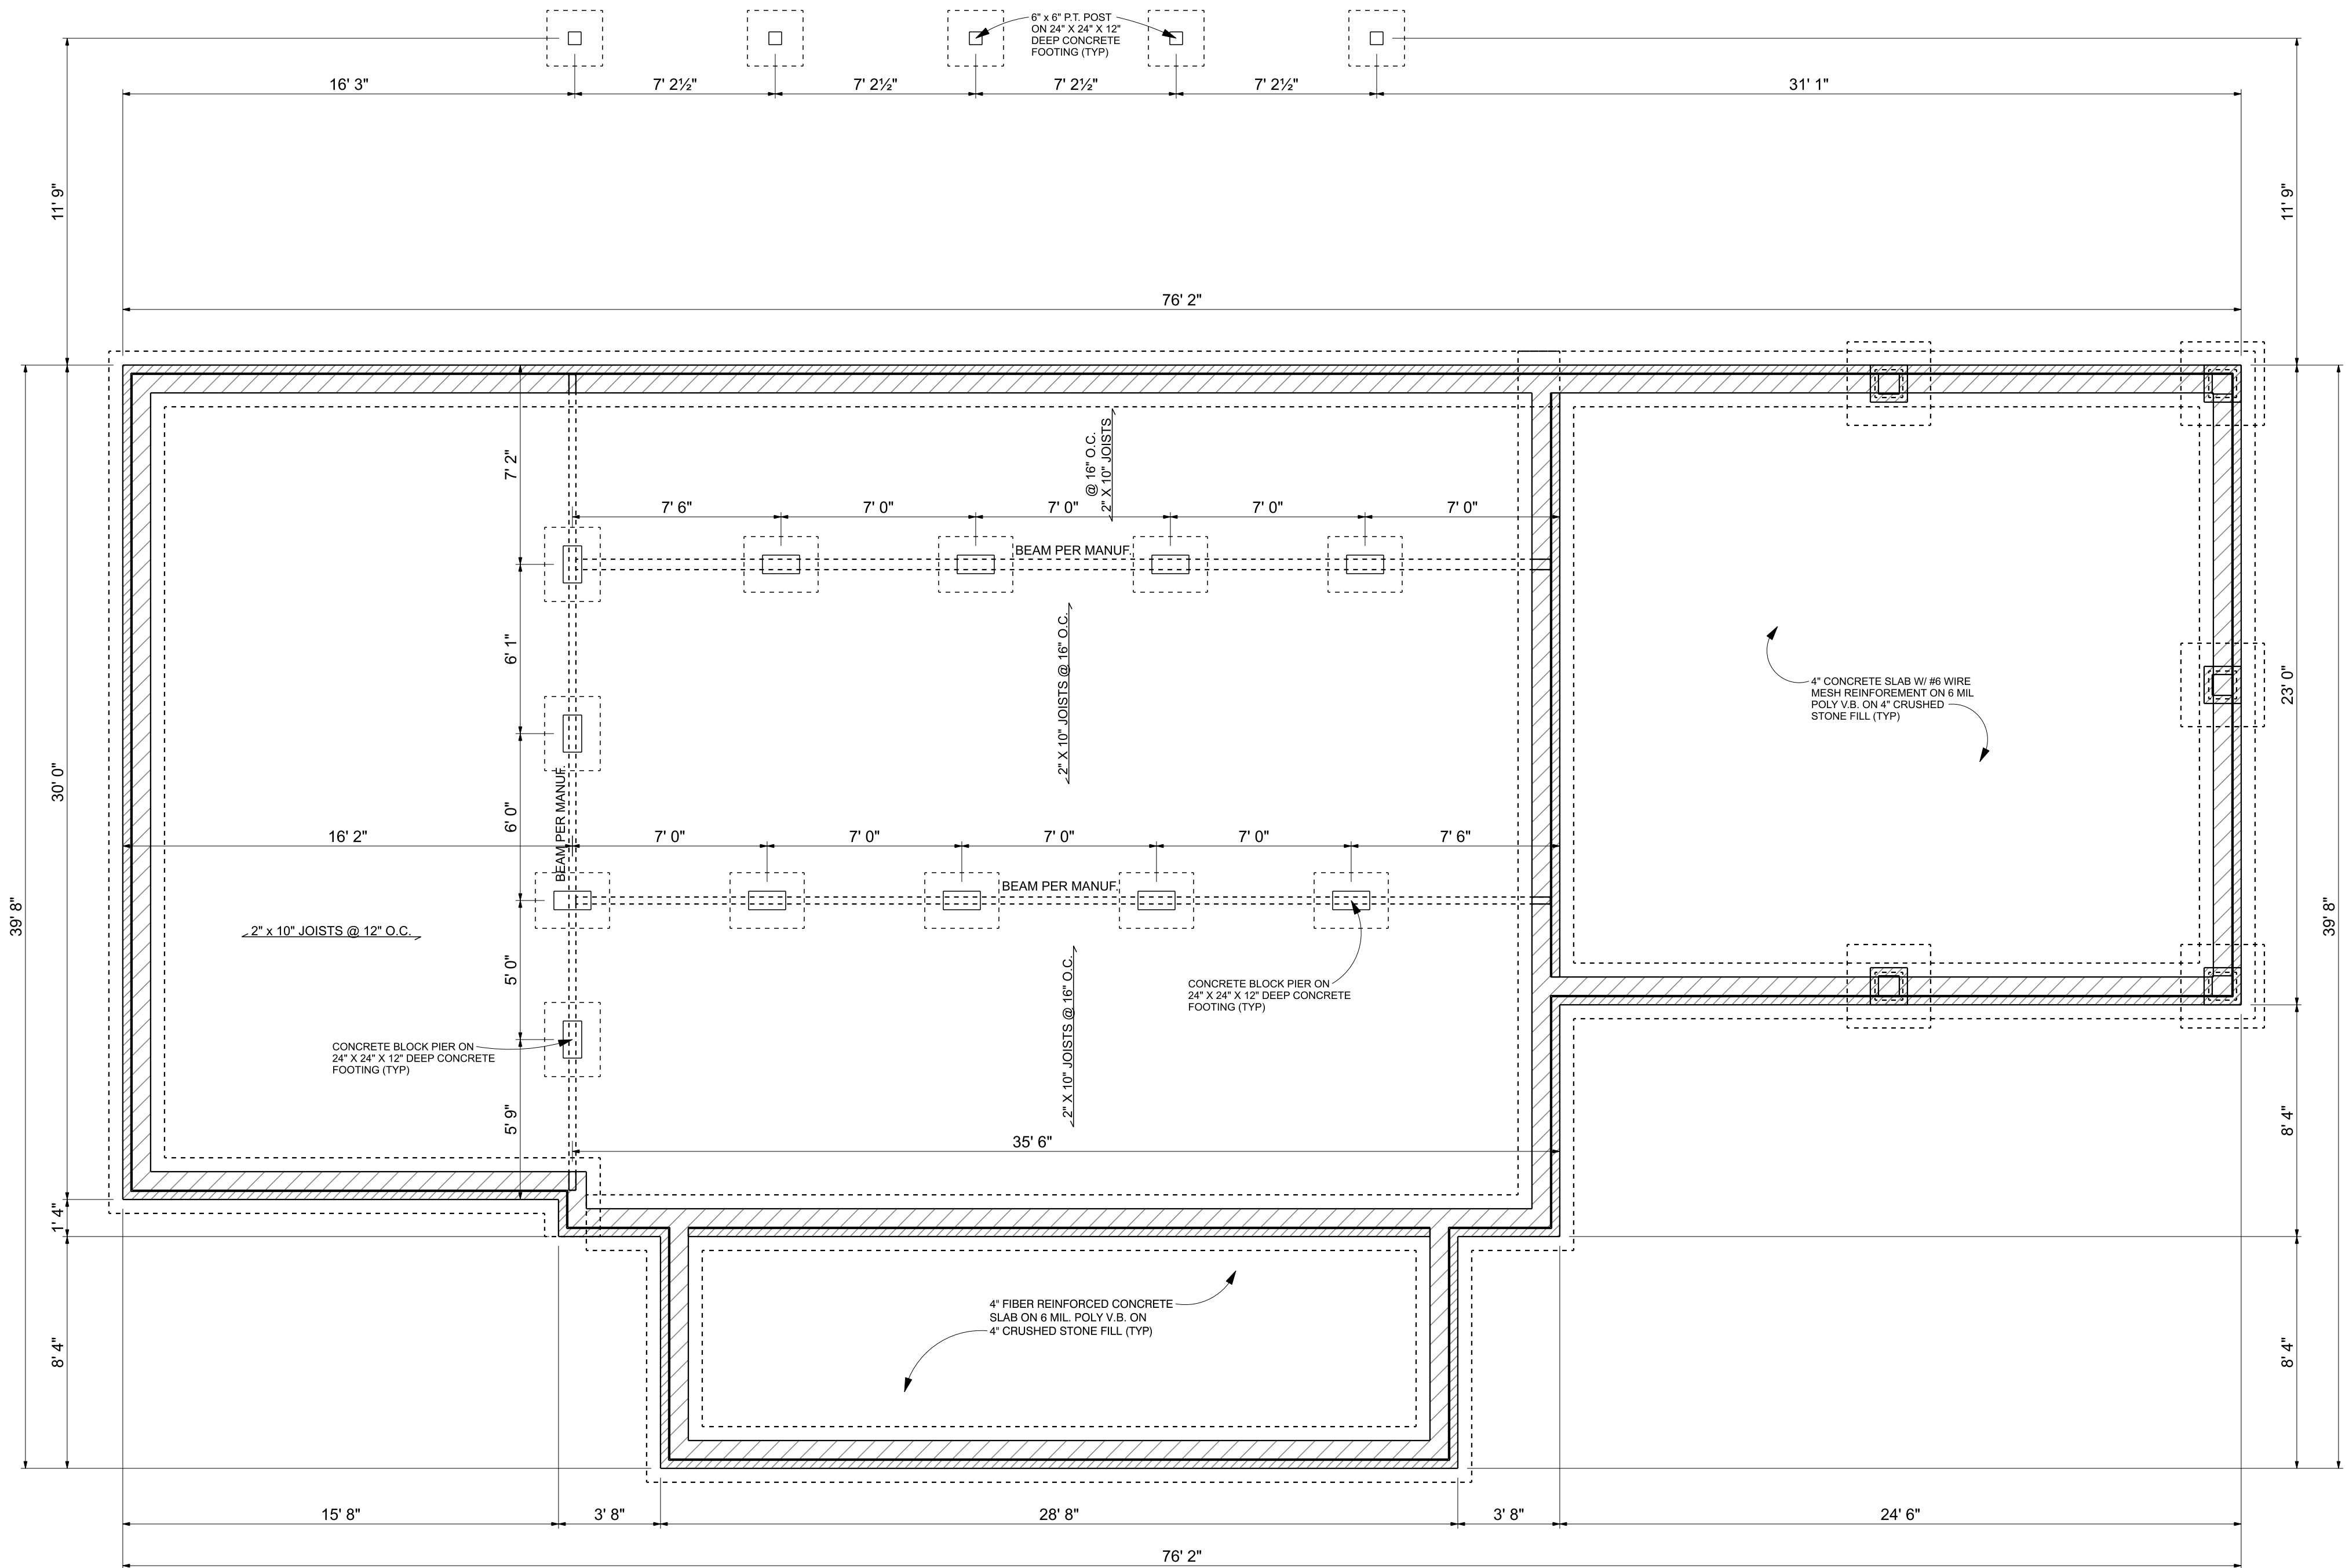

CONTRACTOR TO VERIFY ALL DIMENSIONS AND CONDITIONS PRIOR TO COMMENCING CONSTRUCTION.

DESIGNER HEREBY EXPRESSLY RESERVES HIS COPYRIGHT AND OTHER PROPERTY RIGHTS IN THESE PLANS. THESE PLANS AND DRAWINGS ARE NOT TO BE REPRODUCED, CHANGED, OR COPIED IN ANY FORM OR MANNER WHATSOEVER WITHOUT THE EXPRESS WRITTEN CONSENT OF MARK TIDWELL & ASSOCIATES, NOR ARE THEY TO BE ASSIGNED TO ANY PARTY WITHOUT FIRST OBTAINING SAID WRITTEN CONSENT.

Mark Tidwell & Associates
6947 Woodvale Lane
Trussville • AL • 35173
Phone: (205) 681-9436 E-Mail: mark@marktidwell.com




Keith & Ginger Cornelius
619 Ridgeview Drive
Trussville, AL 35173

Scale: 1/4" = 1'-0"
Drawing Number: 2021-004-MODA
Date: March 19, 2021

Foundation Plan

PAGE:

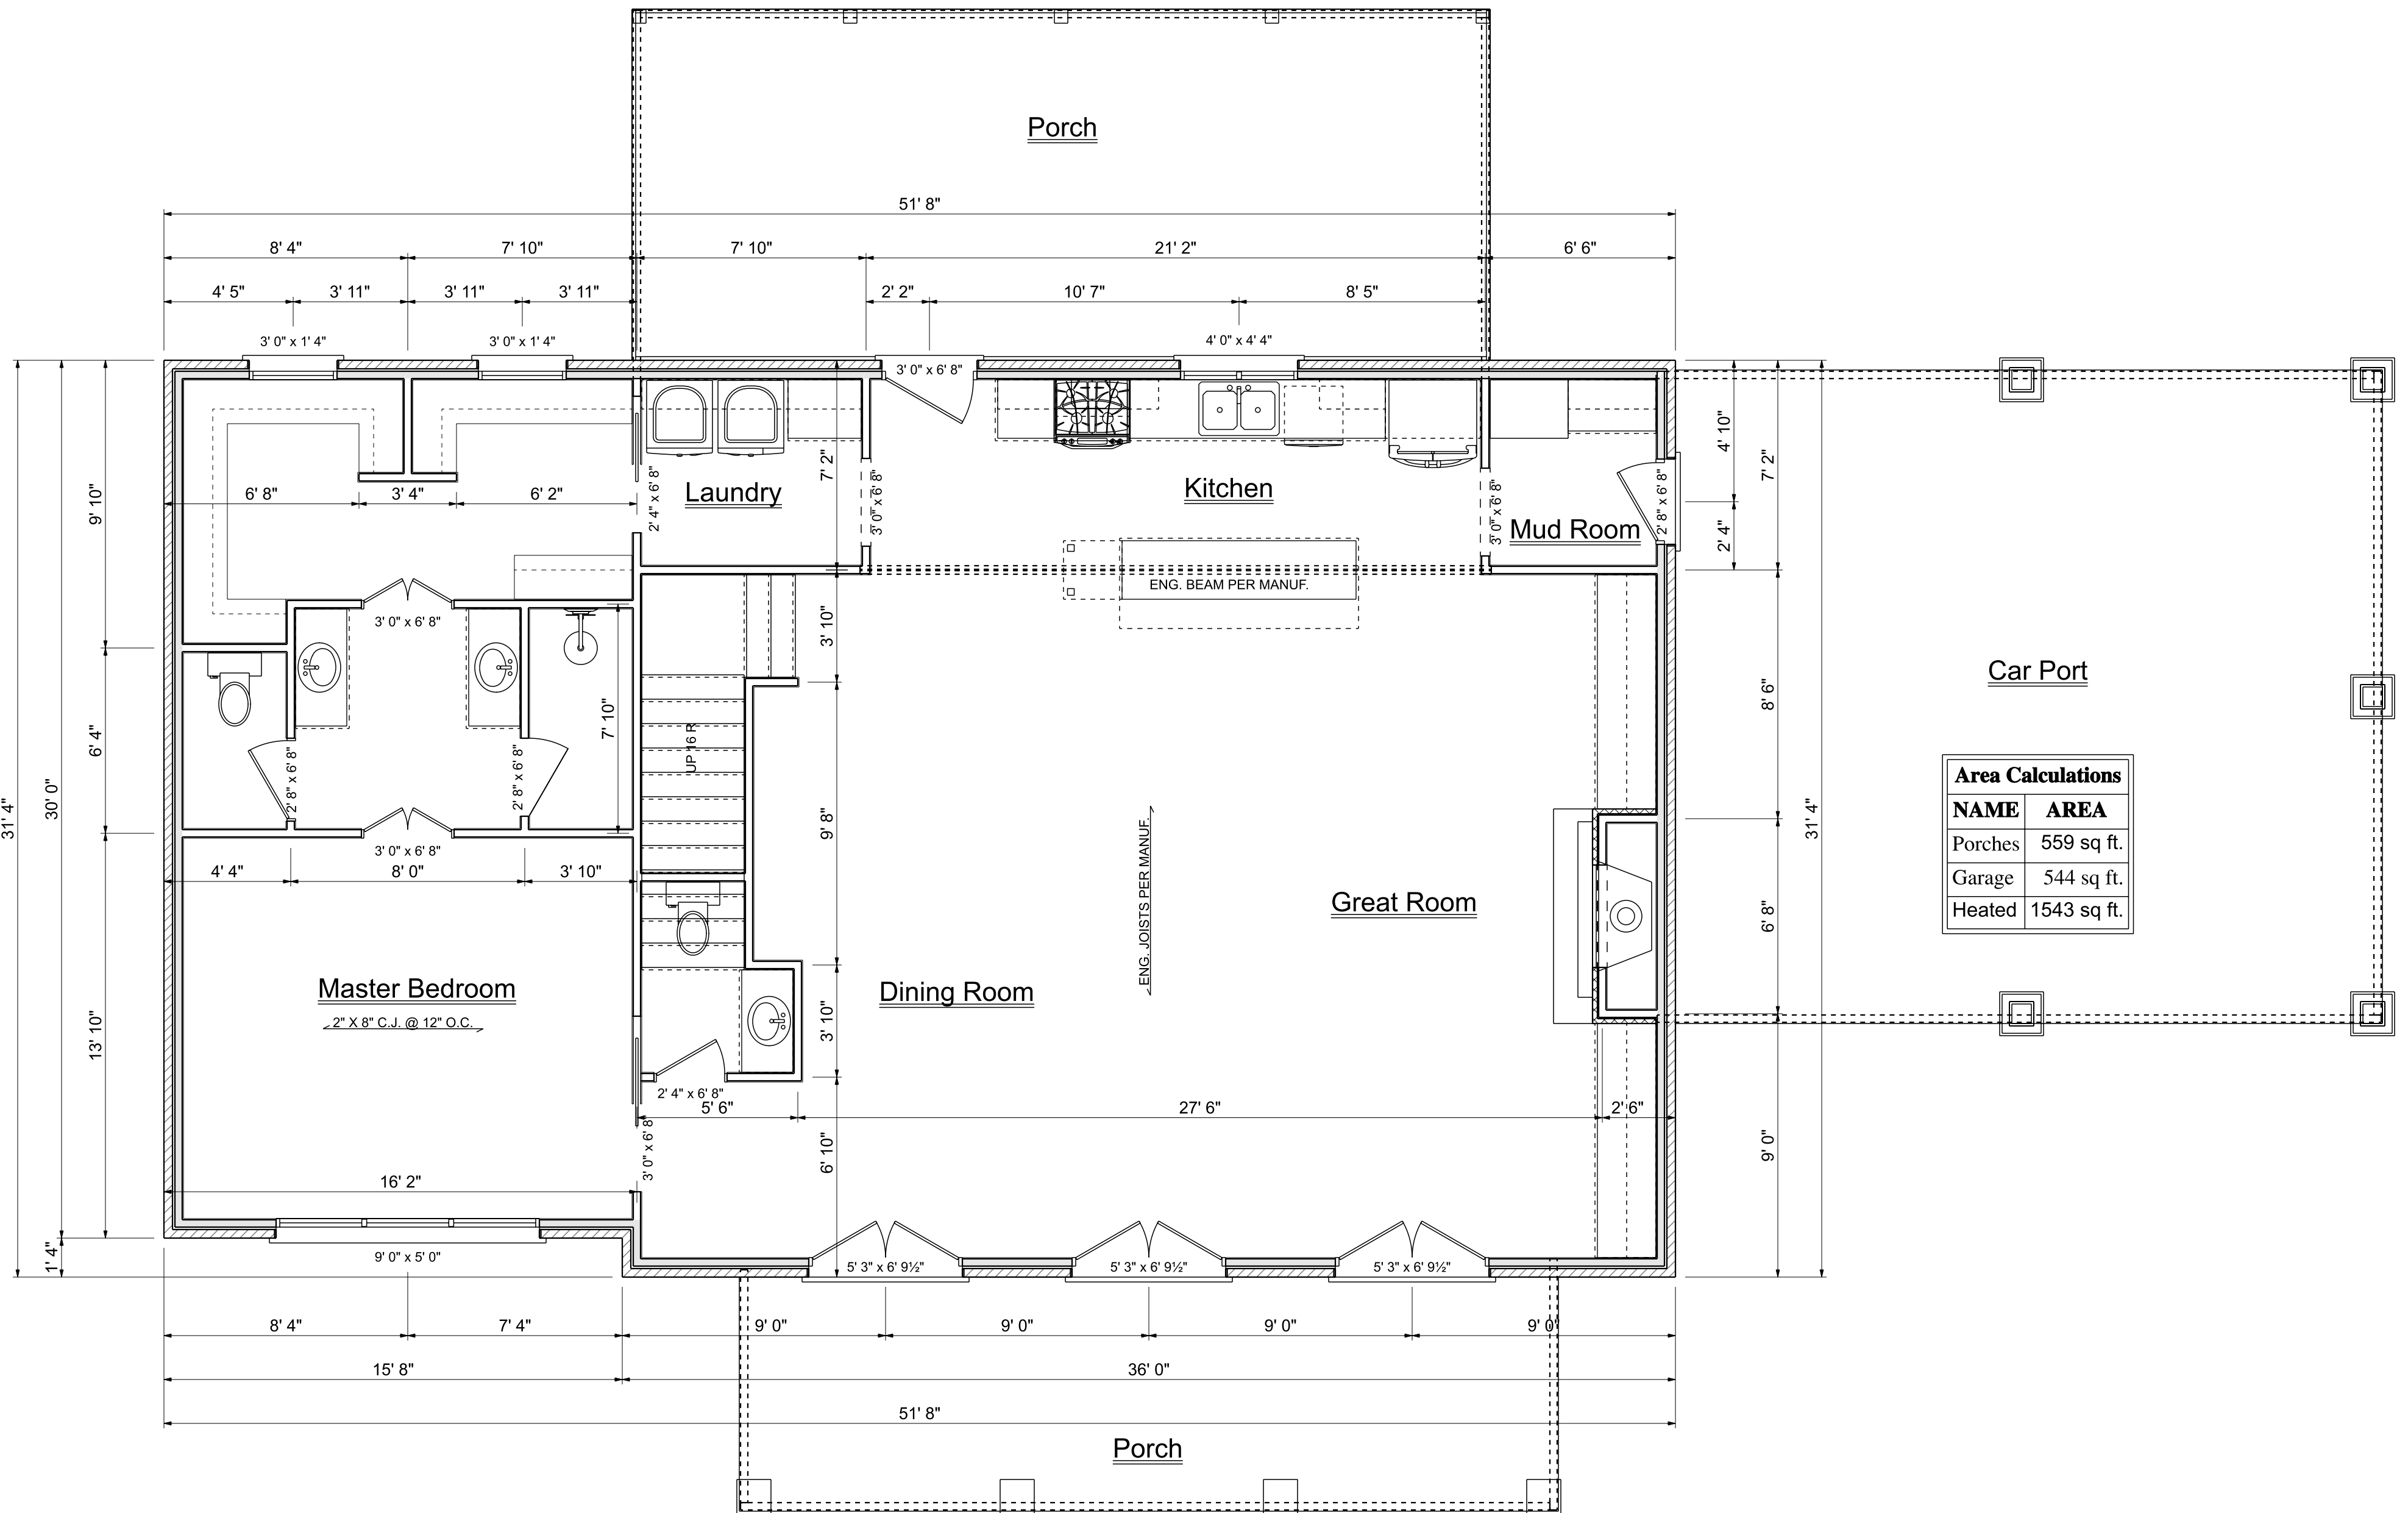

CONTRACTOR TO VERIFY ALL DIMENSIONS AND CONDITIONS PRIOR TO COMMENCING CONSTRUCTION.

DESIGNER HEREBY EXPRESSLY RESERVES HIS COPYRIGHT AND OTHER PROPERTY RIGHTS IN THESE PLANS. THESE PLANS AND DRAWINGS ARE NOT TO BE REPRODUCED, CHANGED, OR COPIED IN ANY FORM OR MANNER WHATSOEVER WITHOUT THE EXPRESS WRITTEN CONSENT OF MARK TIDWELL & ASSOCIATES, NOR ARE THEY TO BE ASSIGNED TO ANY PARTY WITHOUT FIRST OBTAINING SAID WRITTEN CONSENT.

Mark Tidwell & Associates
6947 Woodvale Lane
Trussville • AL • 35173
Phone: (205) 681-9436 E-Mail: mark@marktidwell.com




Keith & Ginger Cornelius
619 Ridgeview Drive
Trussville, AL 35173

Scale: 1/4" = 1'-0"
Drawing Number: 2021-004-MODA
Date: March 19, 2021


Main Floor Plan

PAGE:

3

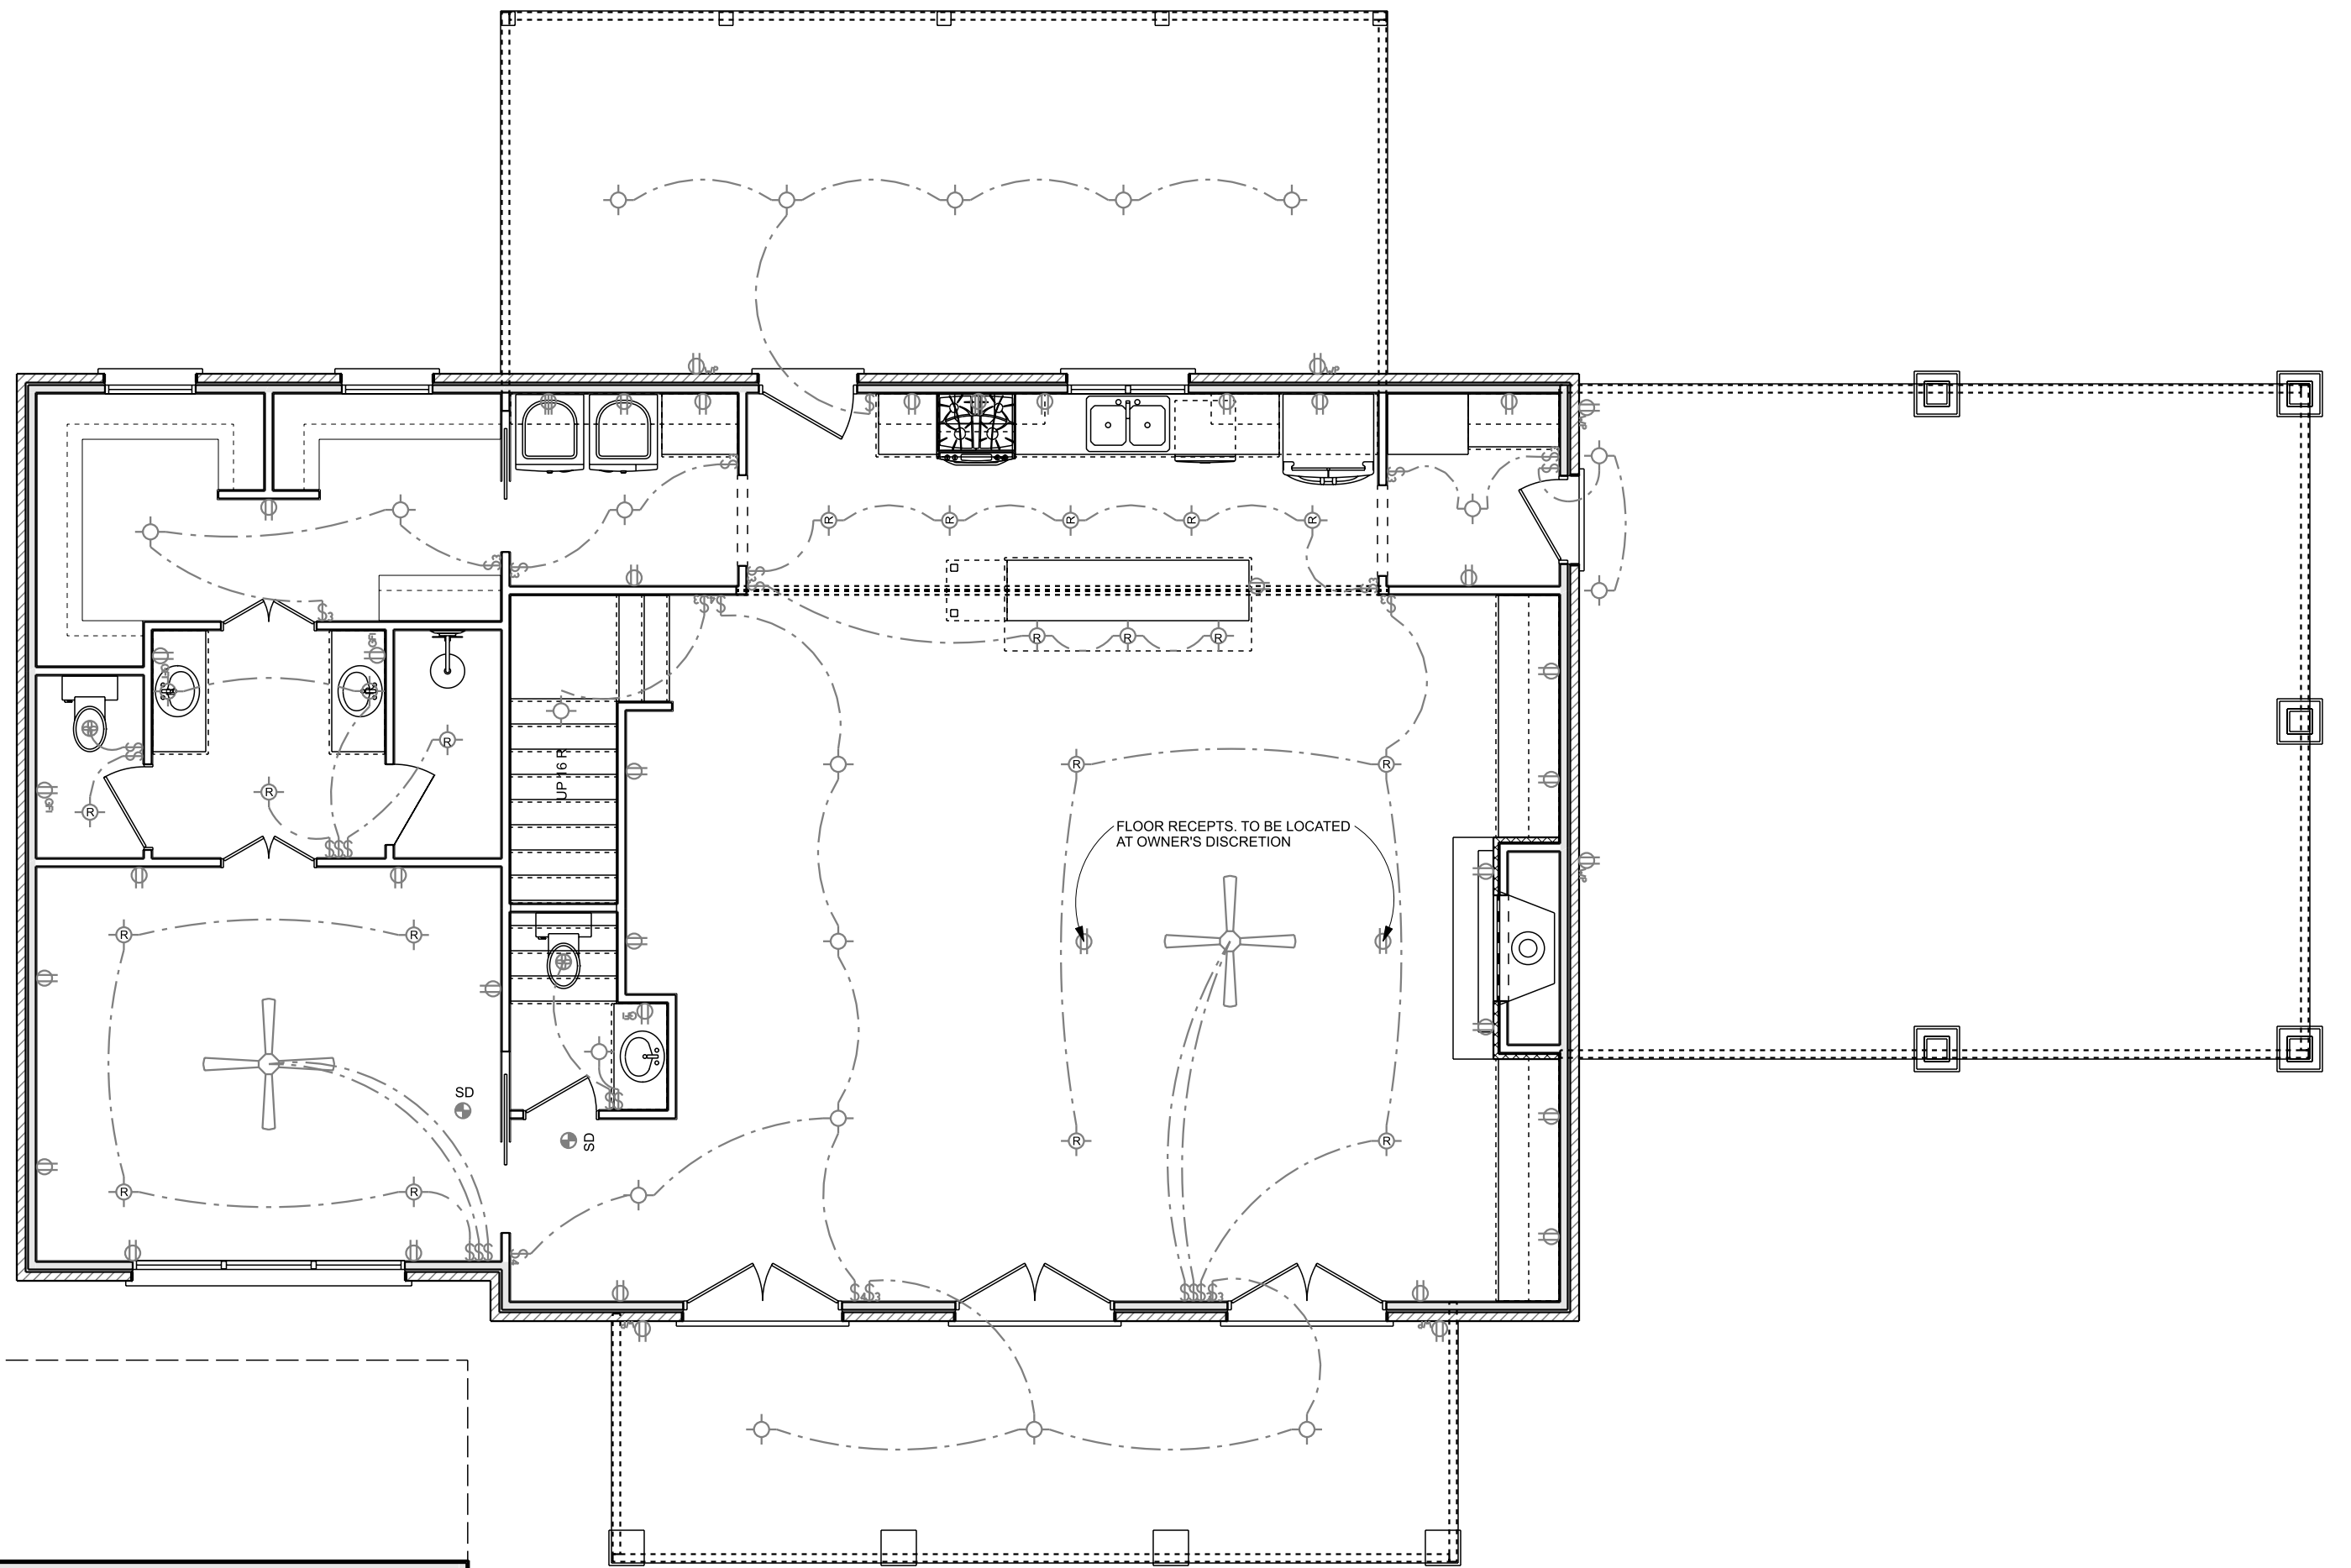

MAIN FLOOR PLAN - ELECTRICAL

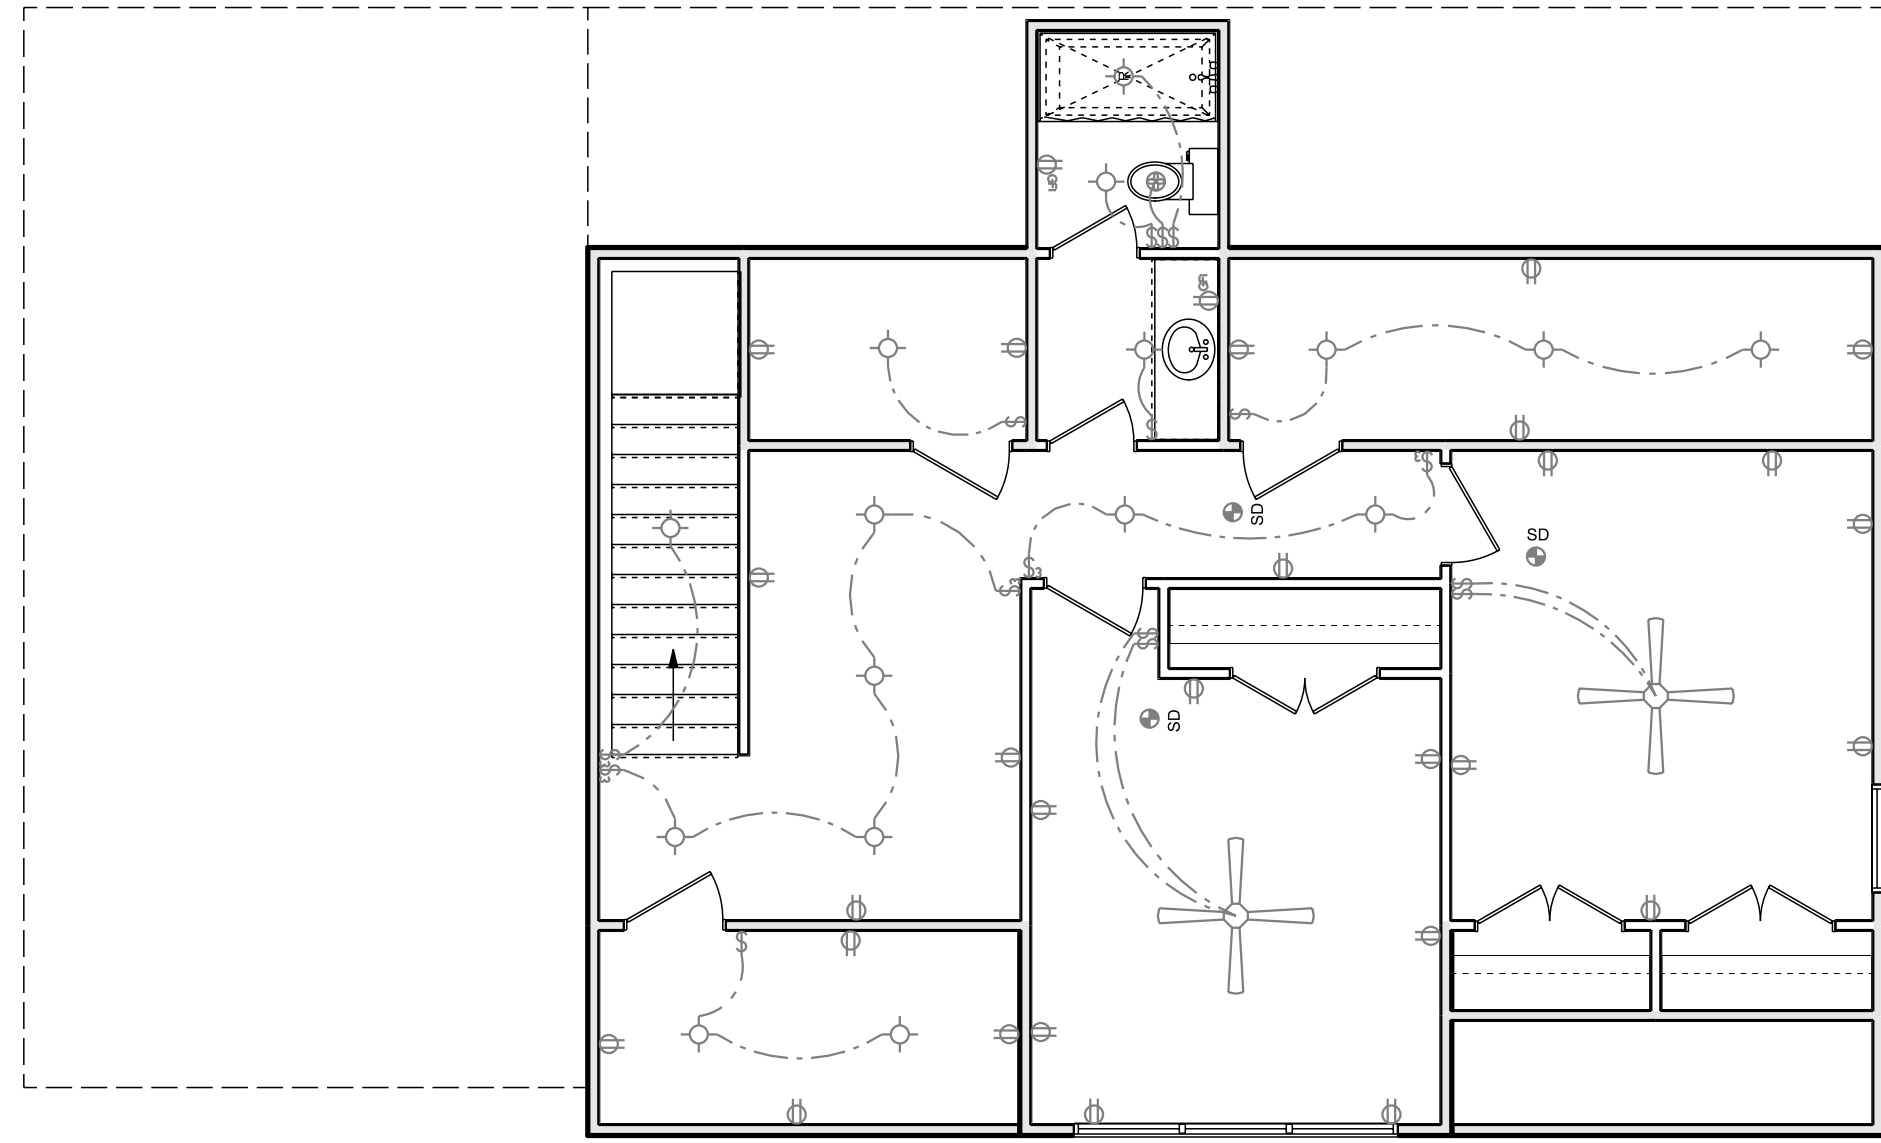

SECOND FLOOR PLAN - ELECTRICAL

CONTRACTOR TO VERIFY ALL DIMENSIONS AND CONDITIONS PRIOR TO COMMENCING CONSTRUCTION.

DESIGNER HEREBY EXPRESSLY RESERVES HIS COPYRIGHT AND OTHER PROPERTY RIGHTS IN THESE PLANS. THESE PLANS AND DRAWINGS ARE NOT TO BE REPRODUCED, CHANGED, OR COPIED IN ANY FORM OR MANNER WHATSOEVER WITHOUT THE EXPRESS WRITTEN CONSENT OF MARK TIDWELL & ASSOCIATES, NOR ARE THEY TO BE ASSIGNED TO ANY PARTY WITHOUT FIRST OBTAINING SAID WRITTEN CONSENT.

Mark Tidwell & Associates
6947 Woodvale Lane
Trussville • AL • 35173
Phone: (205) 681-9436 E-Mail: mark@marktidwell.com




Keith & Ginger Cornelius
619 Ridgeview Drive
Trussville, AL 35173

Scale: 3/16" = 1'-0"
Drawing Number: 2021-004-MODA
Date: March 19, 2021

Electrical

PAGE:

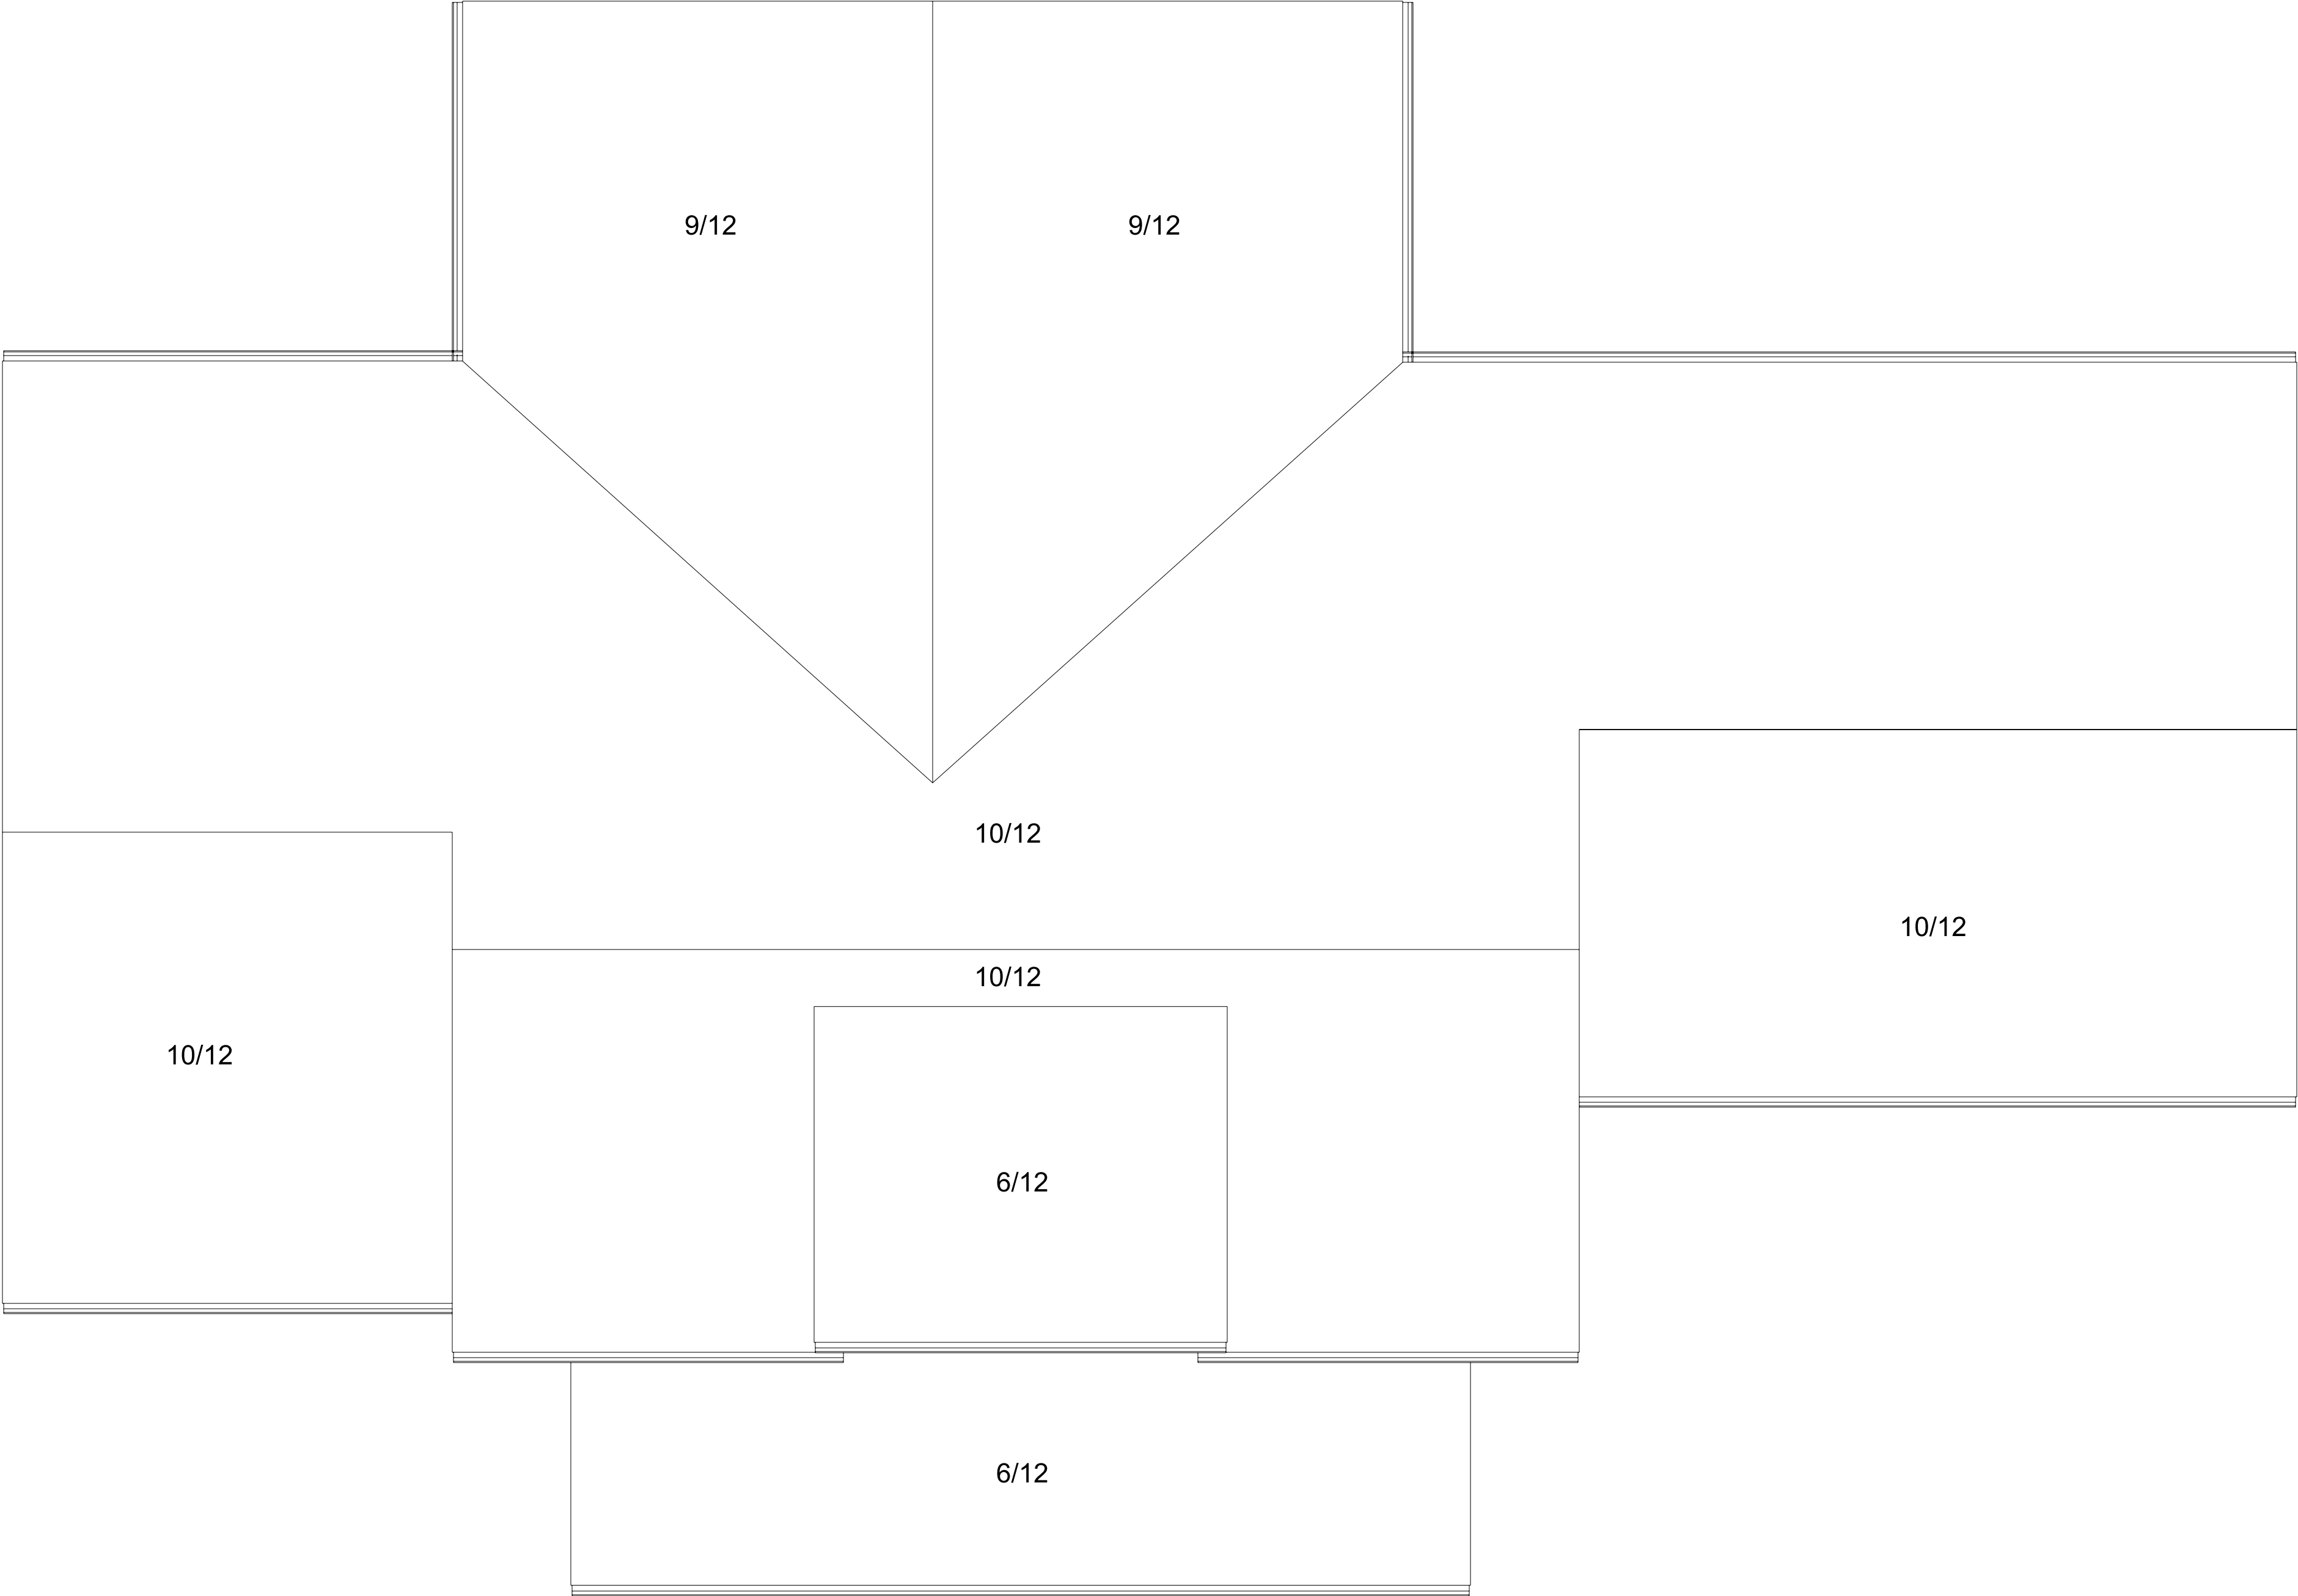

CONTRACTOR TO VERIFY ALL DIMENSIONS AND CONDITIONS PRIOR TO COMMENCING CONSTRUCTION.



CONTRACTOR TO VERIFY ALL DIMENSIONS AND CONDITIONS PRIOR TO COMMENCING CONSTRUCTION.

DESIGNER HEREBY EXPRESSLY RESERVES HIS COPYRIGHT AND OTHER PROPERTY RIGHTS IN THESE PLANS. THESE PLANS AND DRAWINGS ARE NOT TO BE REPRODUCED, CHANGED, OR COPIED IN ANY FORM OR MANNER WHATSOEVER WITHOUT THE EXPRESS WRITTEN CONSENT OF MARK TIDWELL & ASSOCIATES, NOR ARE THEY TO BE ASSIGNED TO ANY PARTY WITHOUT FIRST OBTAINING SAID WRITTEN CONSENT.

Mark Tidwell & Associates
6947 Woodvale Lane
Trussville • AL • 35173
Phone: (205) 681-9436 E-Mail: mark@marktidwell.com

MTA
HOME DESIGNERS
DESIGNING THE AMERICAN DREAM SINCE 1988


Keith & Ginger Cornelius
619 Ridgeview Drive
Trussville, AL 35173

Scale: 1/4" = 1'-0"
Drawing Number: 2021-004-MODA
Date: March 19, 2021

Front Elevation

PAGE:

7

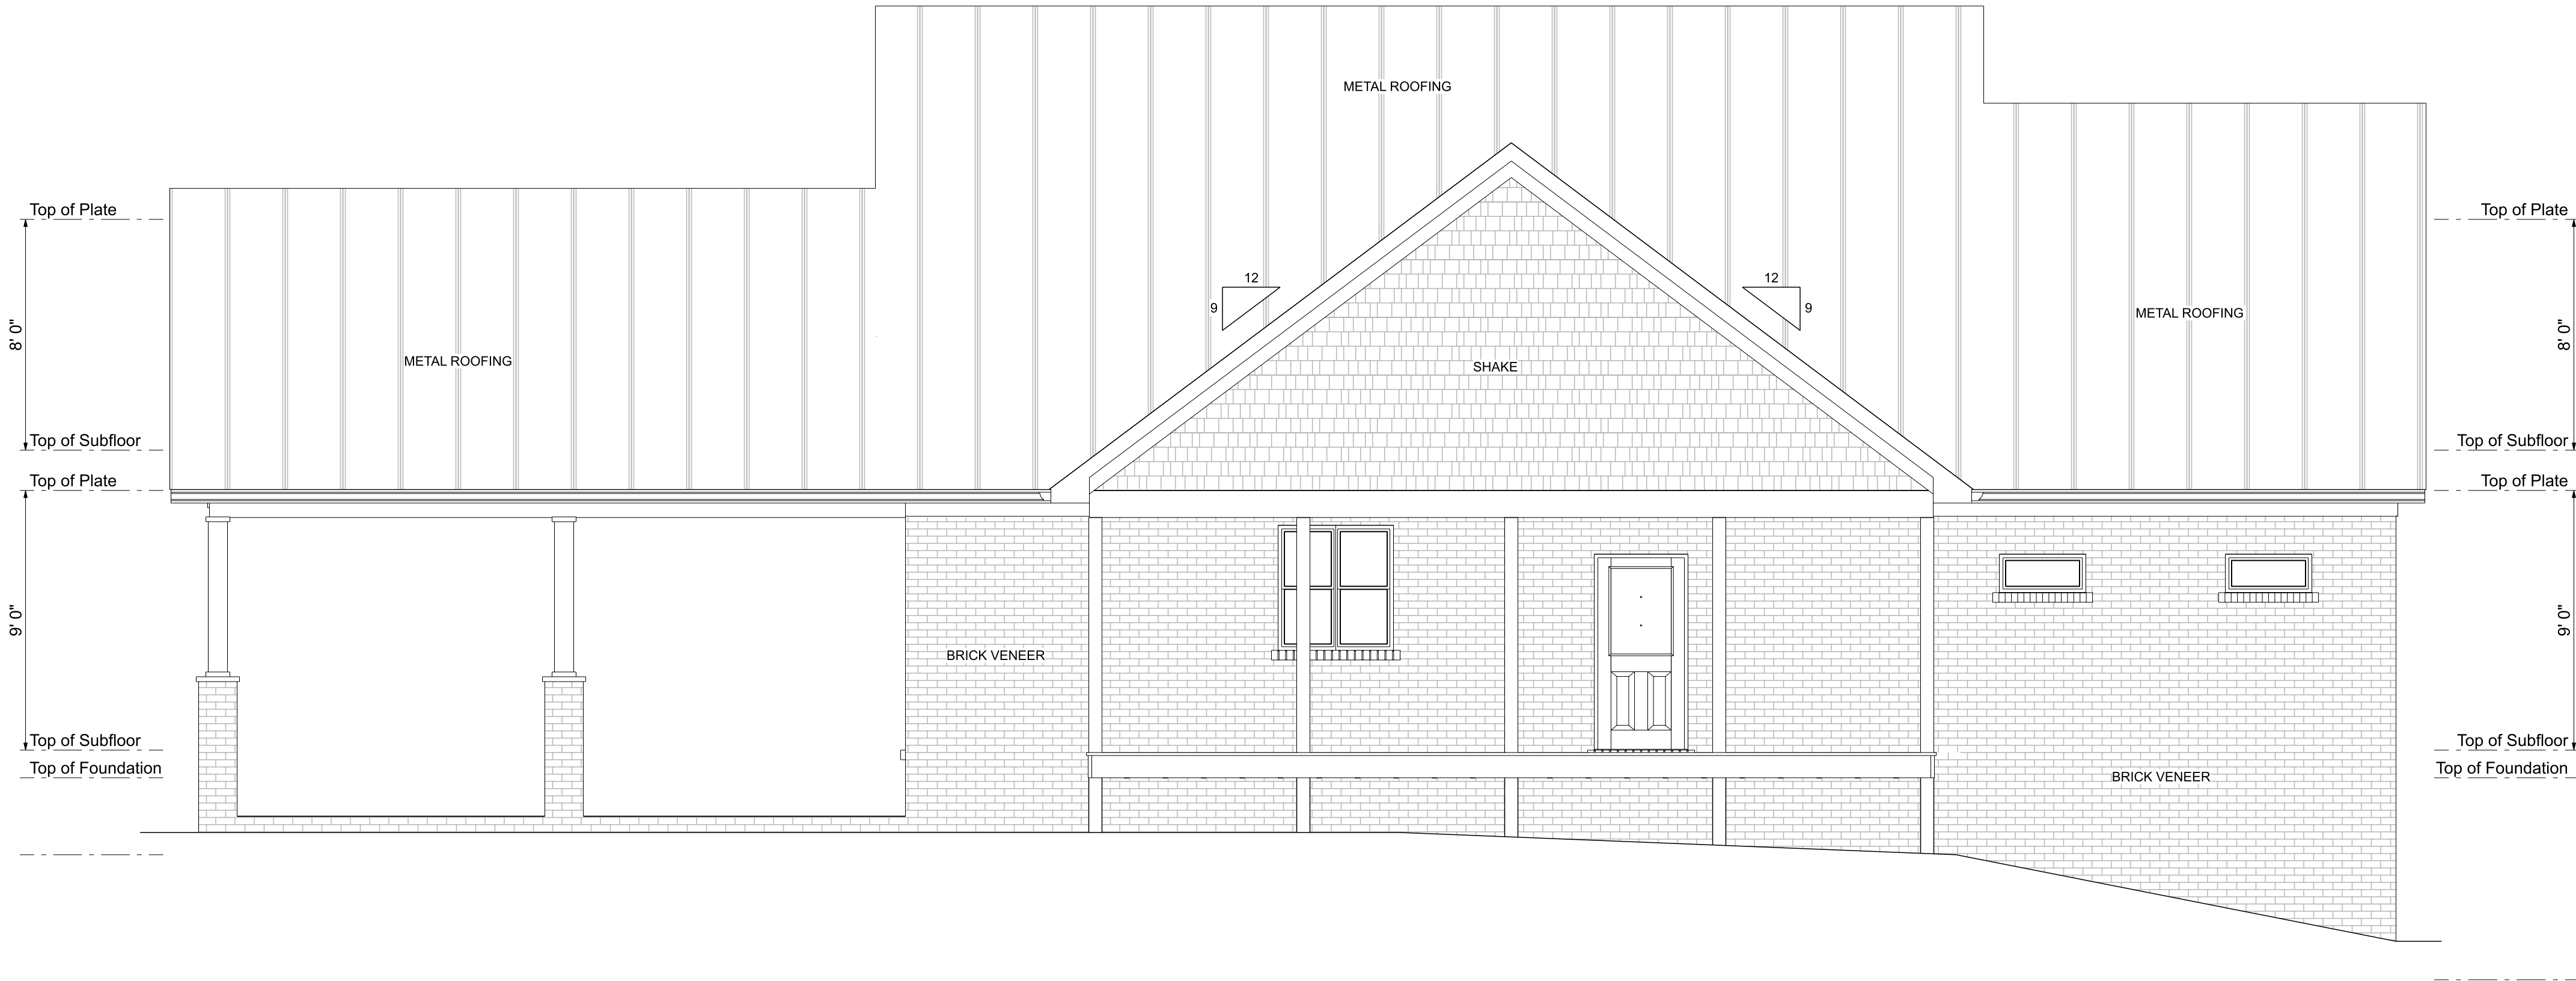

CONTRACTOR TO VERIFY ALL DIMENSIONS AND CONDITIONS PRIOR TO COMMENCING CONSTRUCTION.

DESIGNER HEREBY EXPRESSLY RESERVES HIS COPYRIGHT AND OTHER PROPERTY RIGHTS IN THESE PLANS. THESE PLANS AND DRAWINGS ARE NOT TO BE REPRODUCED, CHANGED, OR COPIED IN ANY FORM OR MANNER WHATSOEVER WITHOUT THE EXPRESS WRITTEN CONSENT OF MARK TIDWELL & ASSOCIATES, NOR ARE THEY TO BE ASSIGNED TO ANY PARTY WITHOUT FIRST OBTAINING SAID WRITTEN CONSENT.

Mark Tidwell & Associates
6947 Woodvale Lane
Trussville • AL • 35173
Phone: (205) 681-9436 E-Mail: mark@marktidwell.com




Keith & Ginger Cornelius
619 Ridgeview Drive
Trussville, AL
35173

Scale: 1/4" = 1'-0"
Drawing Number: 2021-004-MODA
Date: March 19, 2021


Rear Elevation

PAGE:

8

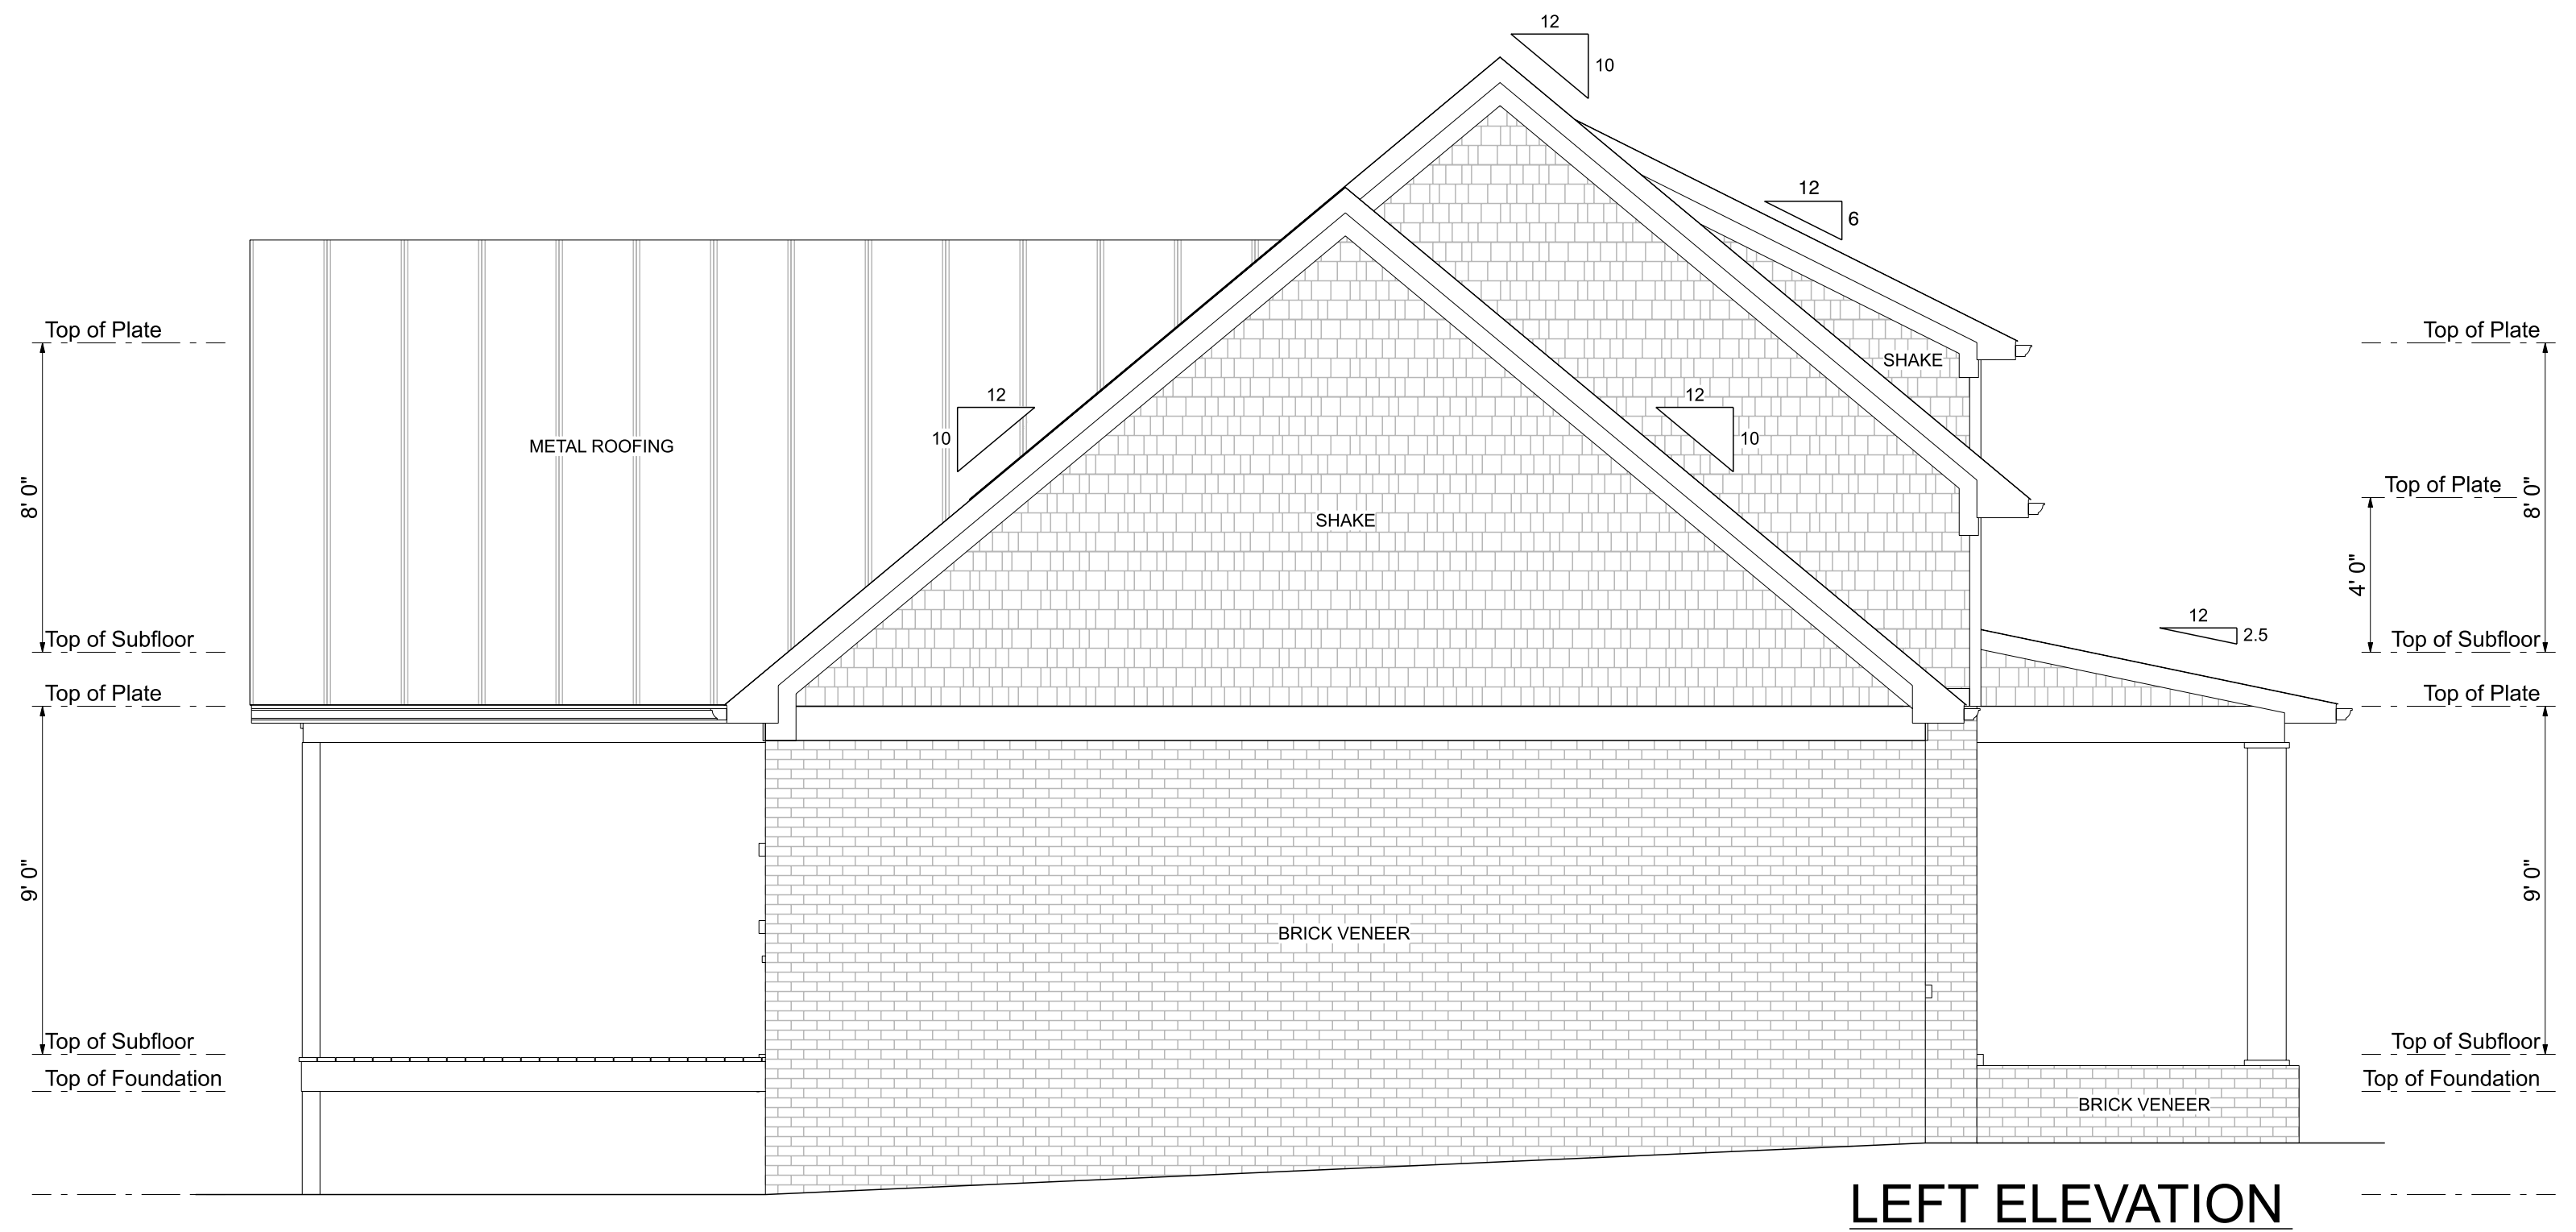

LEFT ELEVATION

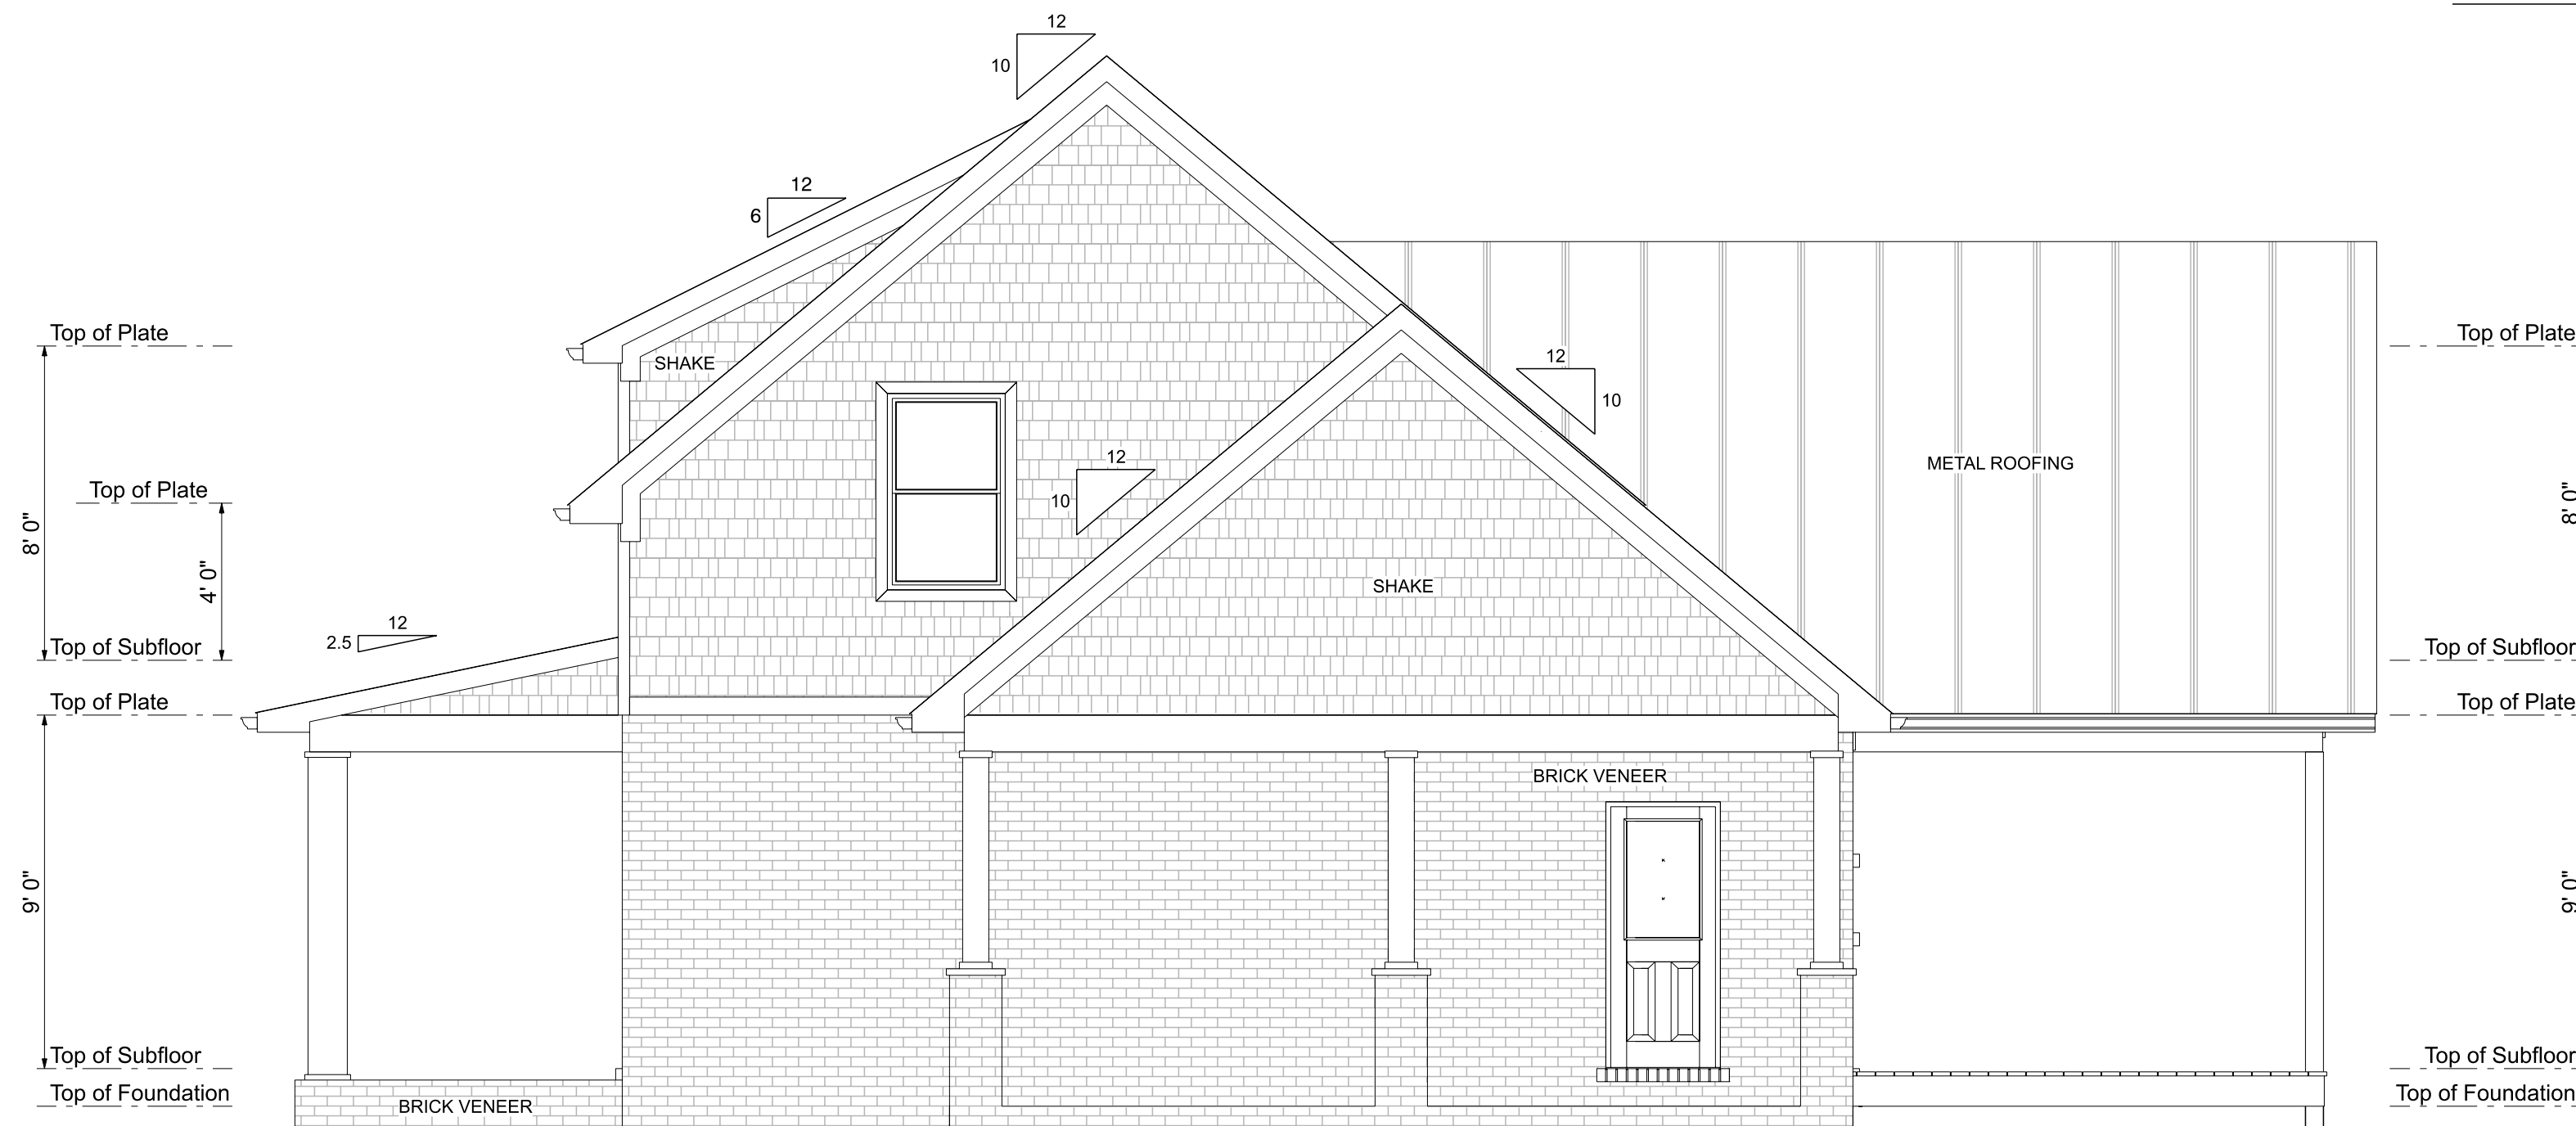

RIGHT ELEVATION

CONTRACTOR TO VERIFY ALL DIMENSIONS AND CONDITIONS PRIOR TO COMMENCING CONSTRUCTION.

DESIGNER HEREBY EXPRESSLY RESERVES HIS COPYRIGHT AND OTHER PROPERTY RIGHTS IN THESE PLANS. THESE PLANS AND DRAWINGS ARE NOT TO BE REPRODUCED, CHANGED, OR COPIED IN ANY FORM OR MANNER WHATSOEVER WITHOUT THE EXPRESS WRITTEN CONSENT OF MARK TIDWELL & ASSOCIATES, NOR ARE THEY TO BE ASSIGNED TO ANY PARTY WITHOUT FIRST OBTAINING SAID WRITTEN CONSENT.

Mark Tidwell & Associates
6947 Woodvale Lane
Trussville • AL • 35173
Phone: (205) 681-9436 E-Mail: mark@marktidwell.com

MTA
HOME DESIGNERS
REDISCOVER THE AMERICAN DREAM SINCE 1988

Keith & Ginger Cornelius
619 Ridgeview Drive
Trussville, AL 35173

Scale: 1/4" = 1'-0"
Drawing Number: 2021-004-MODA
Date: March 19, 2021

**Left and Right
Elevation**

PAGE:

9