




FRONT ELEVATION
SCALE: 1/4" = 1'-0"

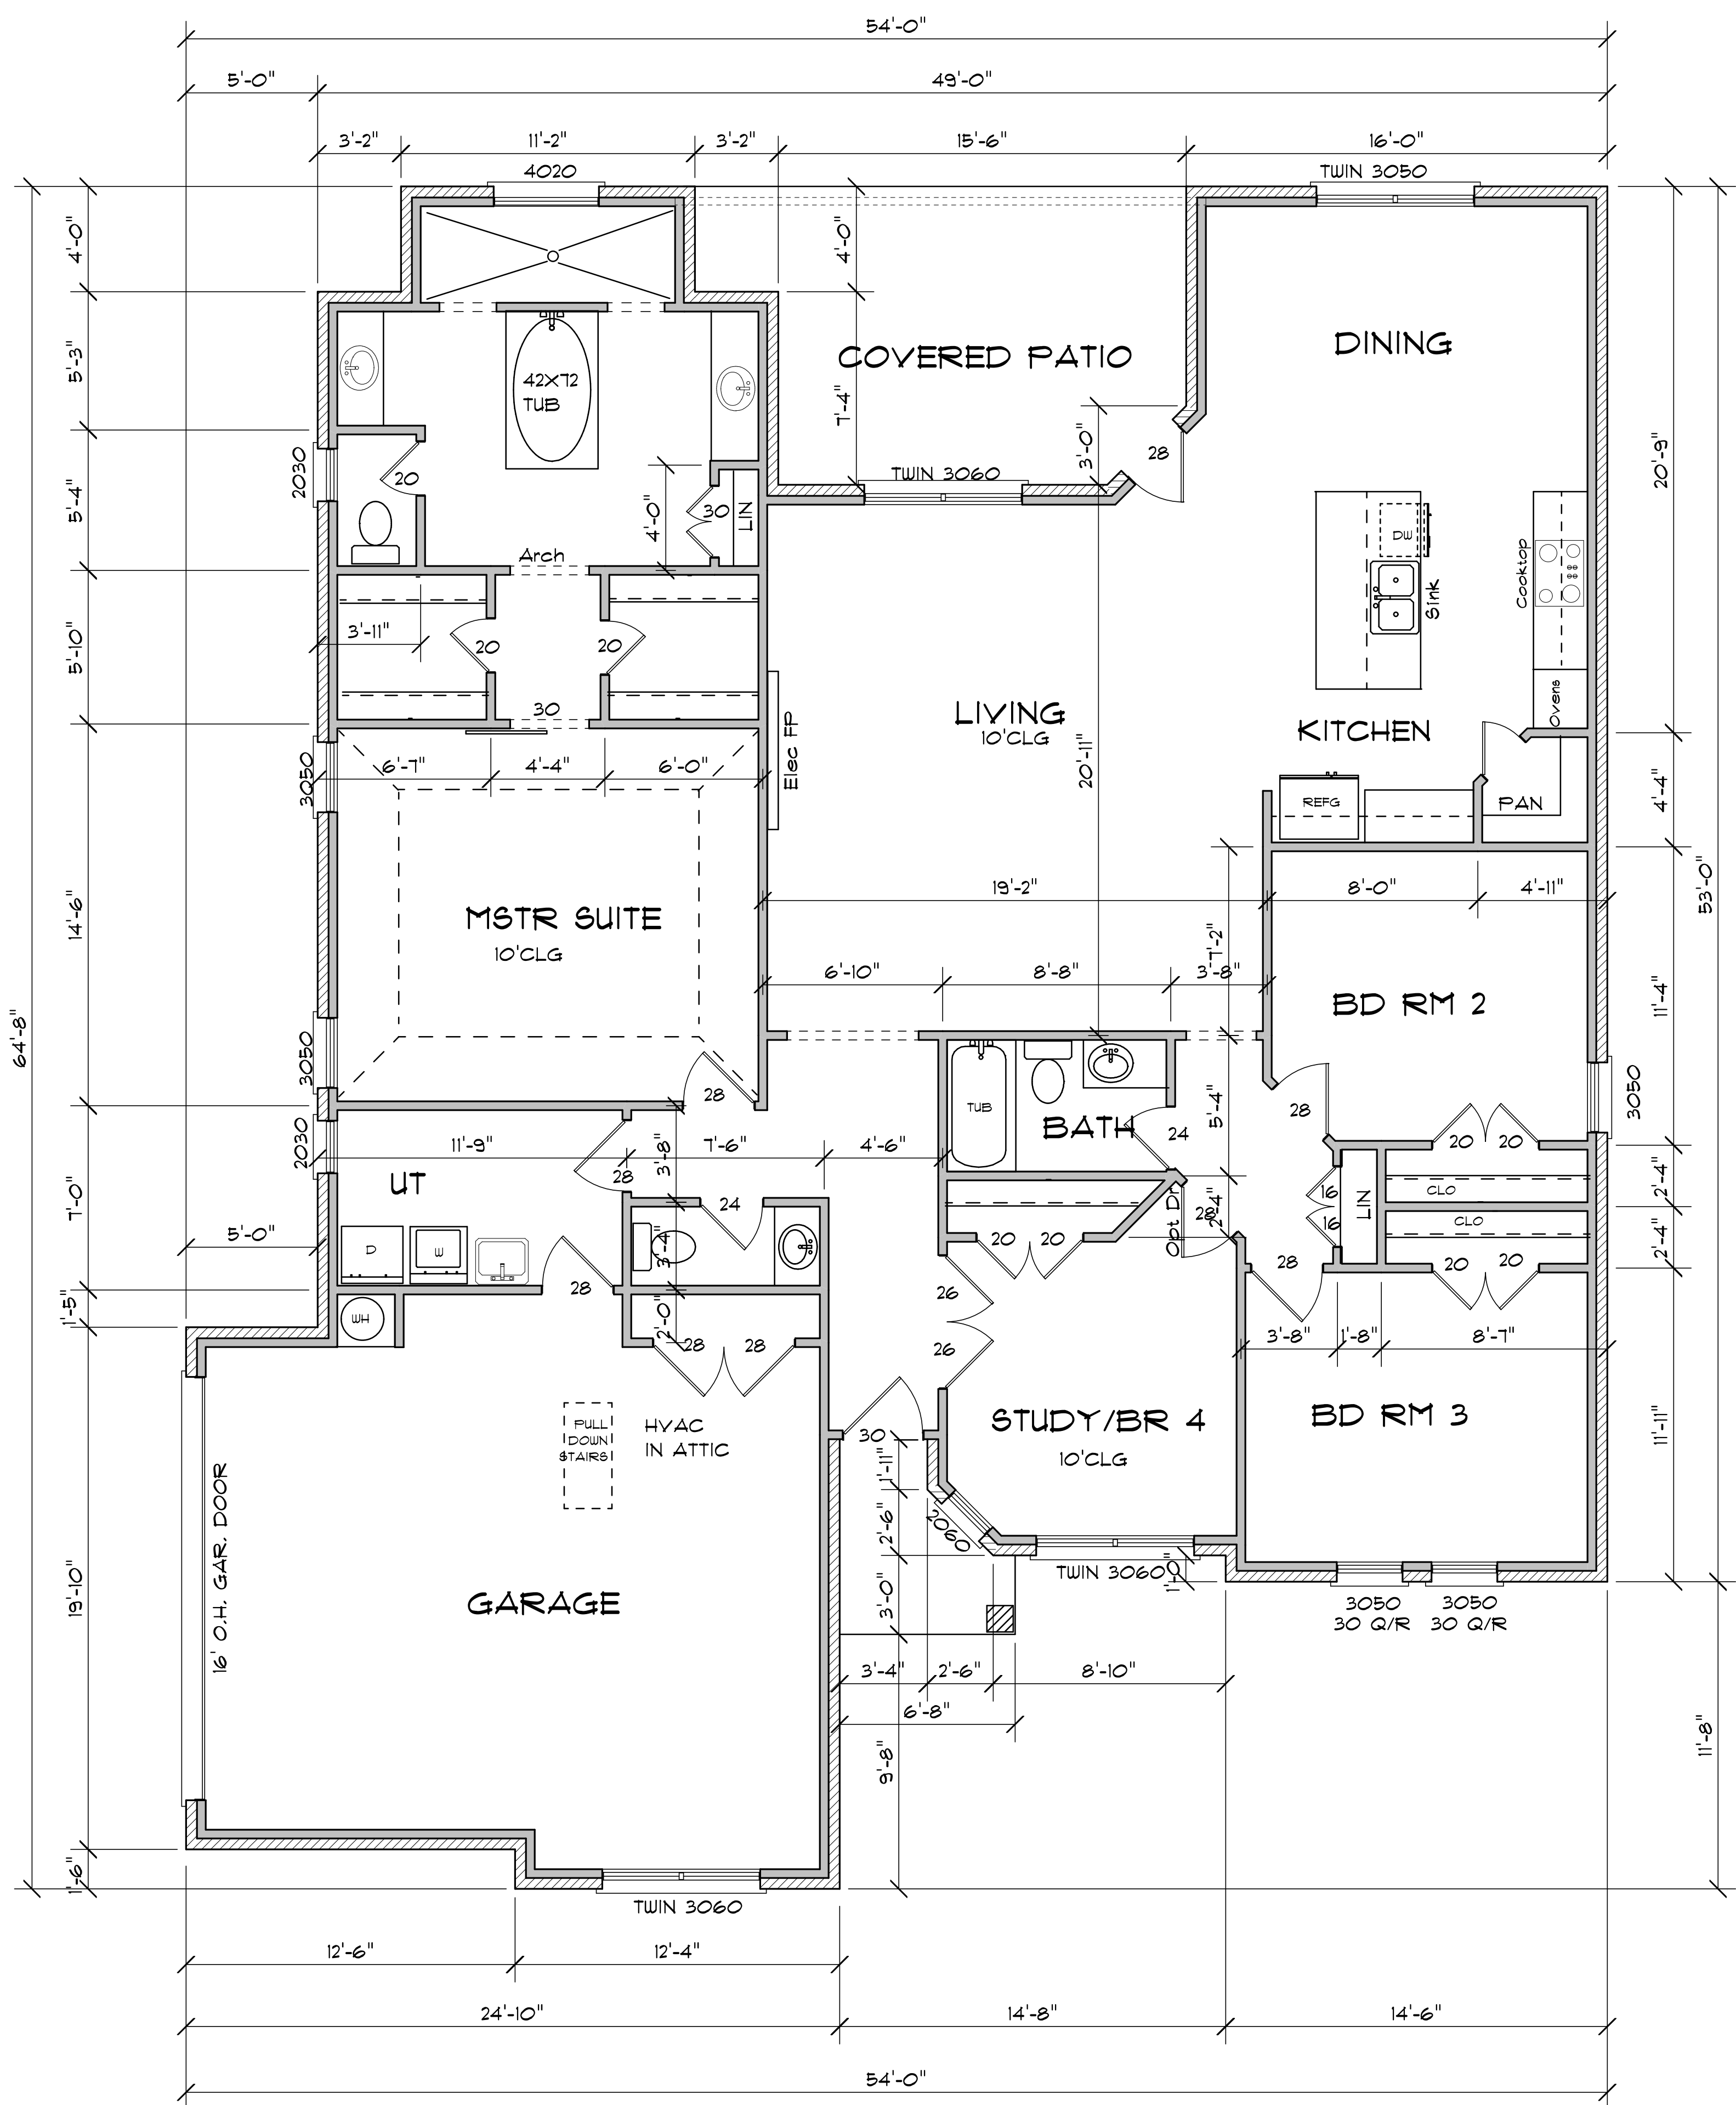

AREA	
LIVING	2156
GARAGE	835
PORCH	353

Floor Plan
Scale 1/4" = 1' - 0"