

REVISIONS AND ISSUANCE		
NO.	DATE	DESCRIPTION

ITIN RESIDENCE




FLOOR PLAN

DRAMING NO.	CHECKED BY AM	JOB NO.
	KT	
	DATE	

A2.0

07/08/13

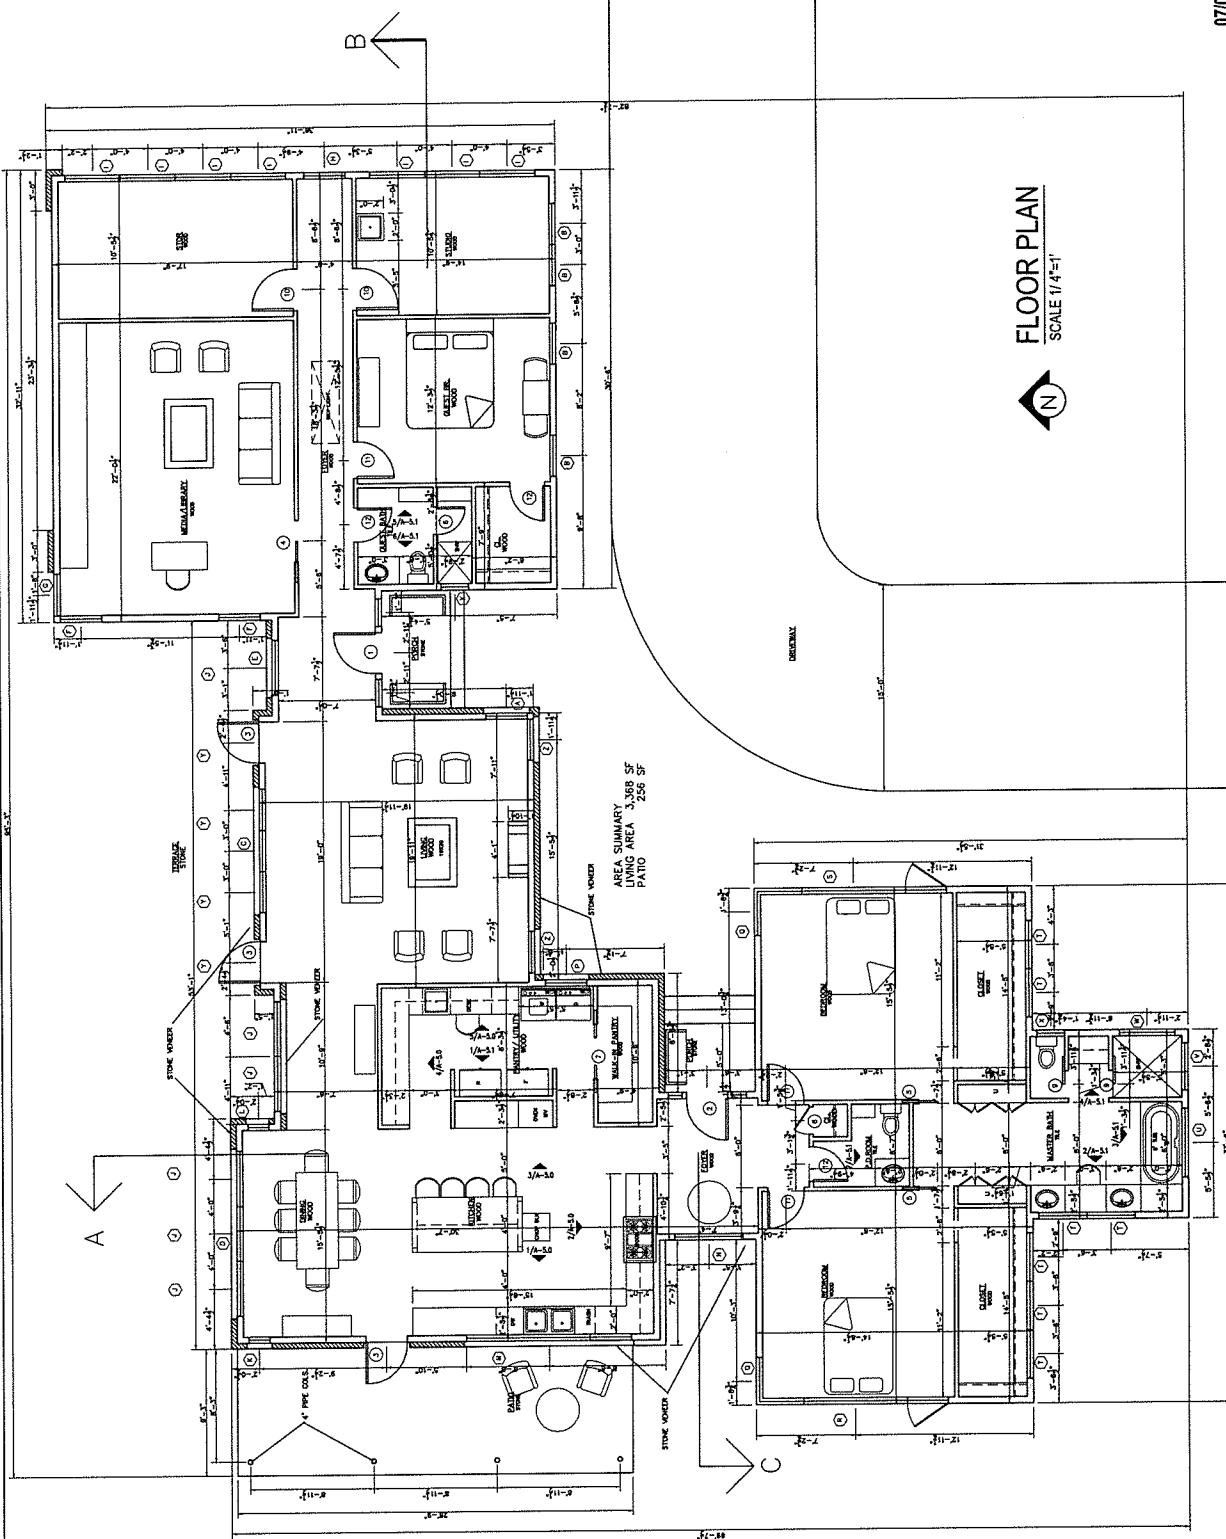

FLOOR PLAN
SCALE 1/4"=1'



