


THIS DRAWING FOR REVIEW  
ONLY, NOT FOR CONSTRUCTION.  
DO NOT DUPLICATE

COPYRIGHT LAMPERTS YARDS 2005

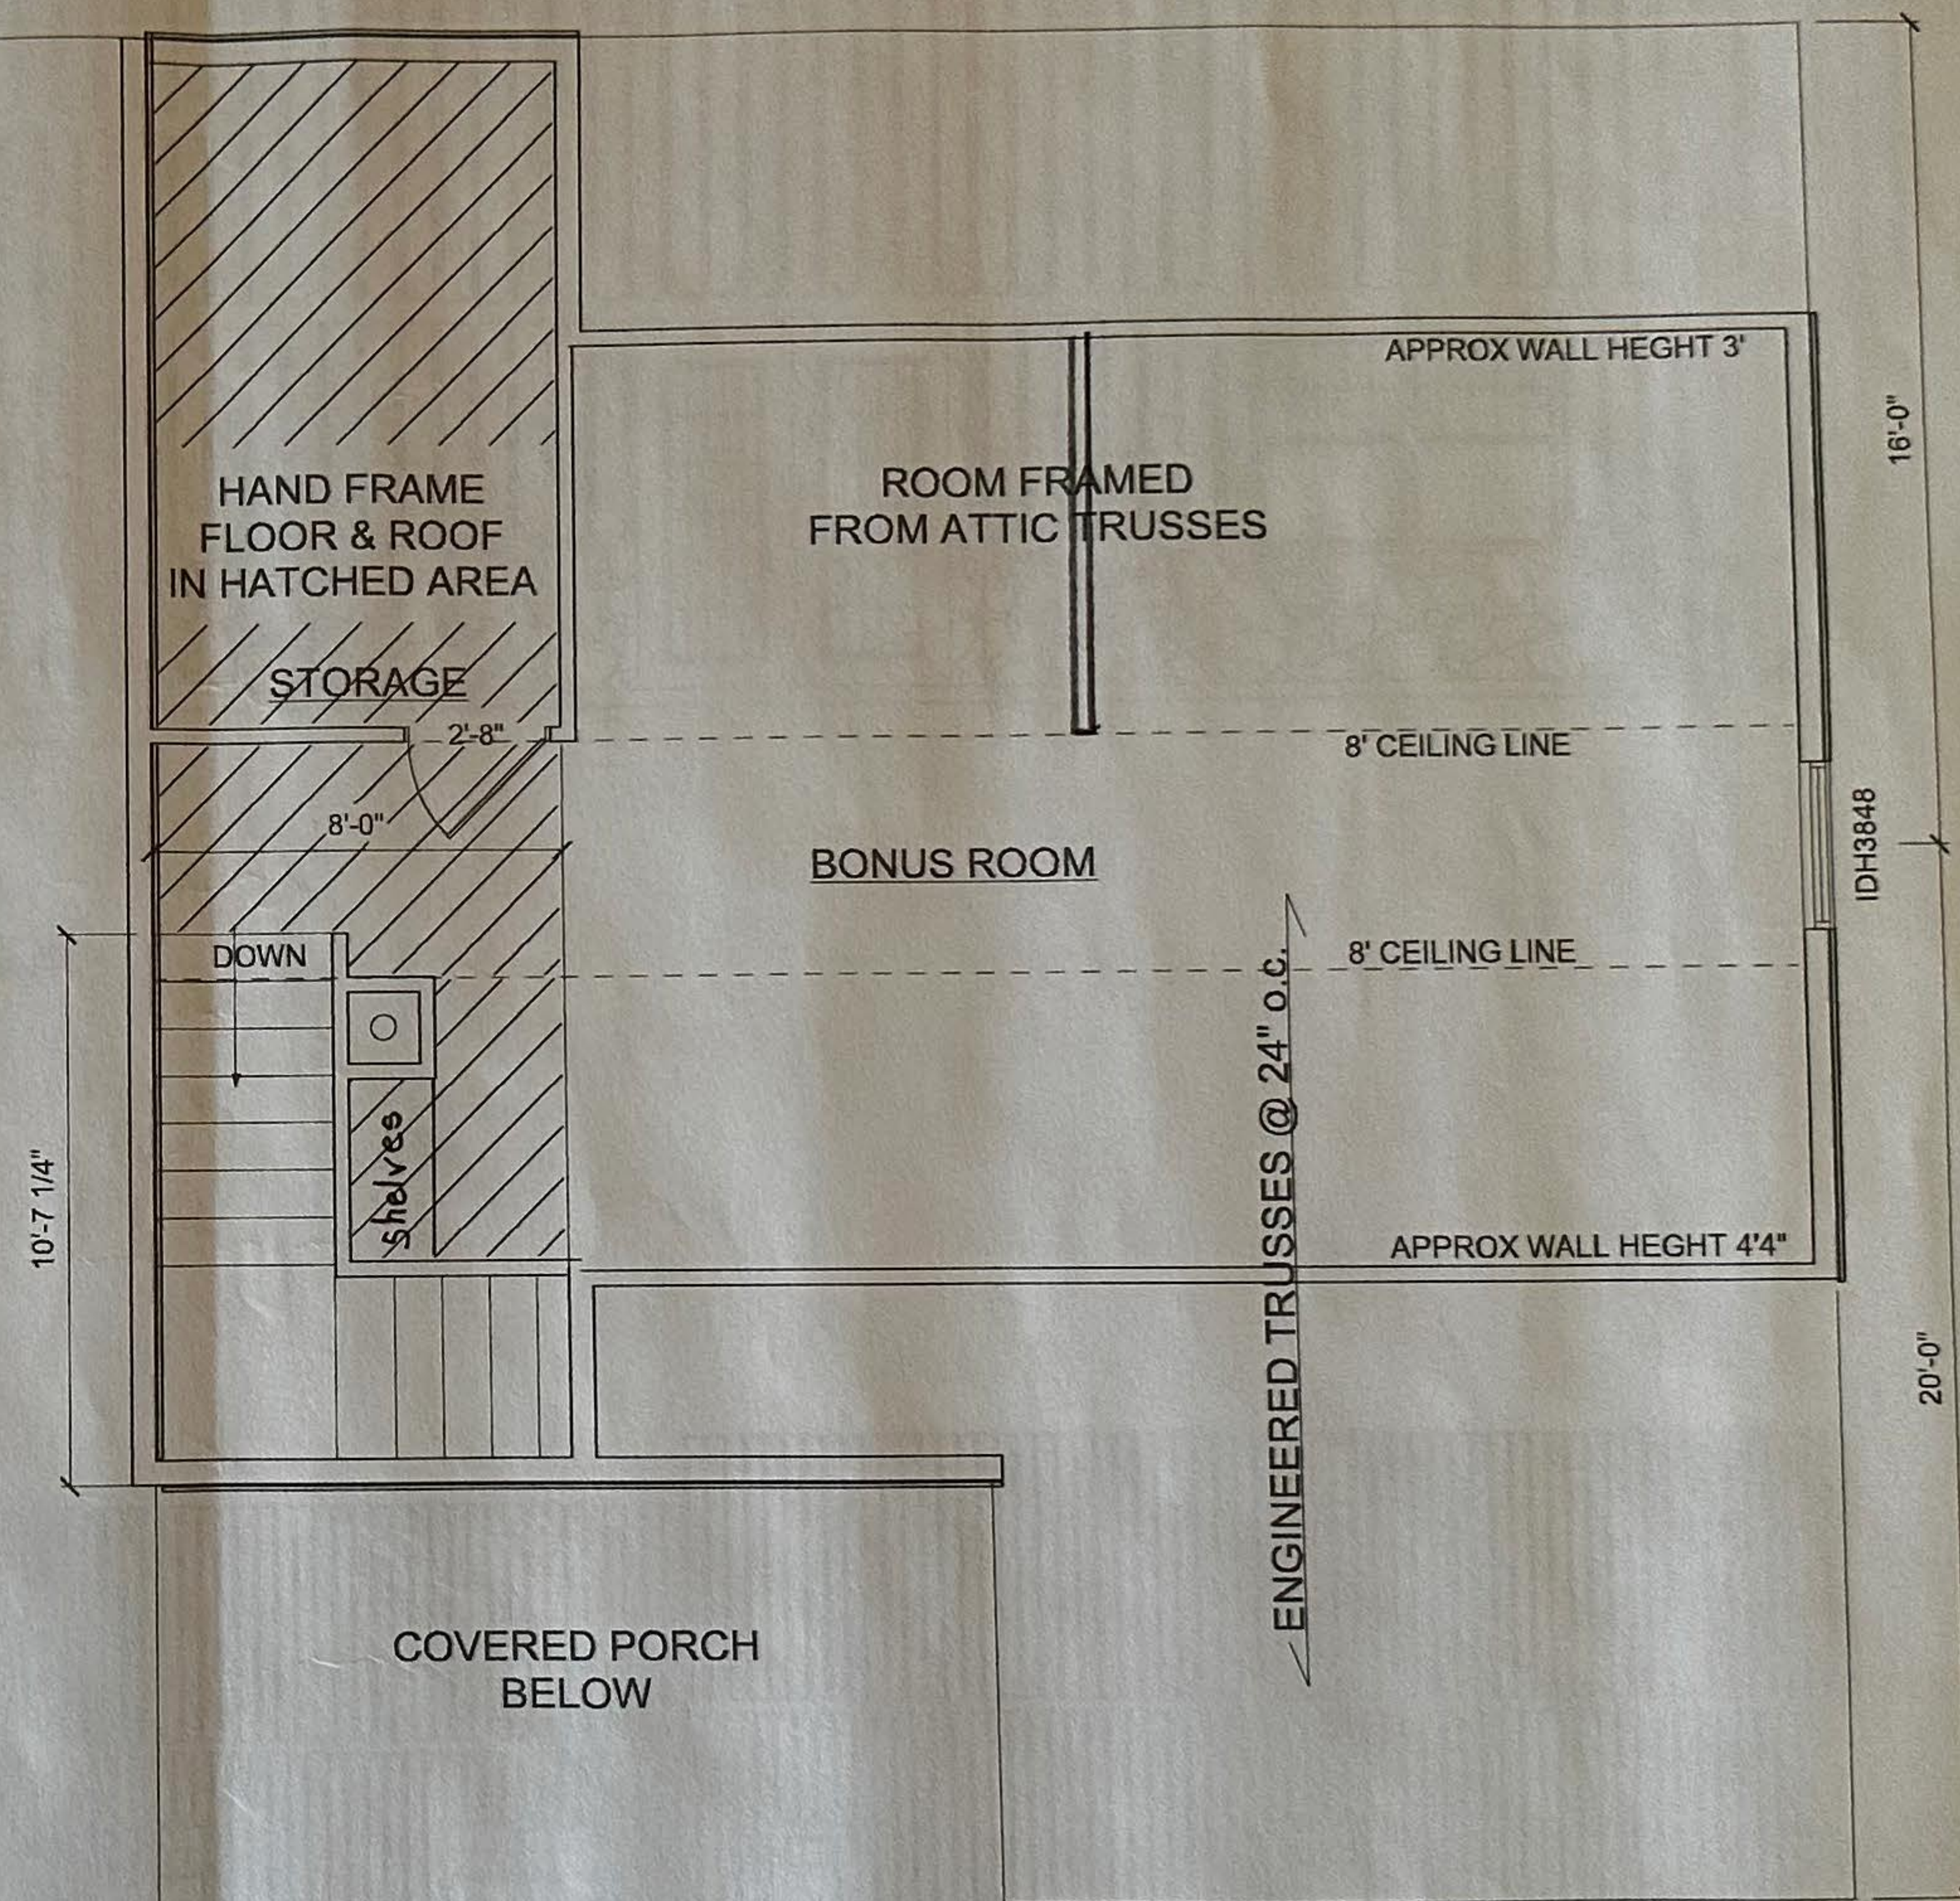

GENERAL NOTES:

-DO NOT SCALE DRAWING

-THE CONTRACTOR SHALL VERIFY ALL DIMENSIONS

-ACTUAL TRUSS DESIGN SHALL BE BY MANUFACTURER OR TRUSS DESIGNER

-ALL DETAILS NOT SHOWN SHALL BE THE RESPONSIBILITY OF THE OWNER AND CONTRACTOR.

-PLUMBING, ELECTRICAL, SITE GRADING, AND HVAC DESIGN BY OTHERS.

FOR DUPLICATES CALL:  
CHRIS DONICA  
LAMPERTS RIDGELAND  
1-715-949-1805

PROPERTY OF  
LAMPERT YARDS INC.

THESE PLANS ARE INTENDED AS A GENERAL GUIDE FOR OUR CUSTOMERS AND BUILDERS. LAMPERTS IS NOT A CERTIFIED ARCHITECT OR ENGINEER AND MAKES NO REPRESENTATION OR WARRANTY ON CONSTRUCTION PRACTICES OR LOCAL CODES. LAMPERTS IS NOT RESPONSIBLE FOR ANY ERRORS, OMISSIONS OR IMPROPER CONSTRUCTION.

COPYRIGHT LAMPERTS YARDS 2007

LAMPERTS YARDS INC.

119 MAIN STREET WEST  
RIDGELAND, WI 54163

PHONE: 715-949-1805 FAX: 715-949-1166

SECOND FLOOR PLAN

PLANS SPECIALLY DESIGNED FOR:

KRIEBICH CABIN

PLAN NUMBER

RIDGE-090206

DATE: FEB 2007

SCALE: 1/4"=1'-0"

DRAWN BY: GJD

REVISION: April 13, 2007

PAGE NUMBER

2 OF 4