


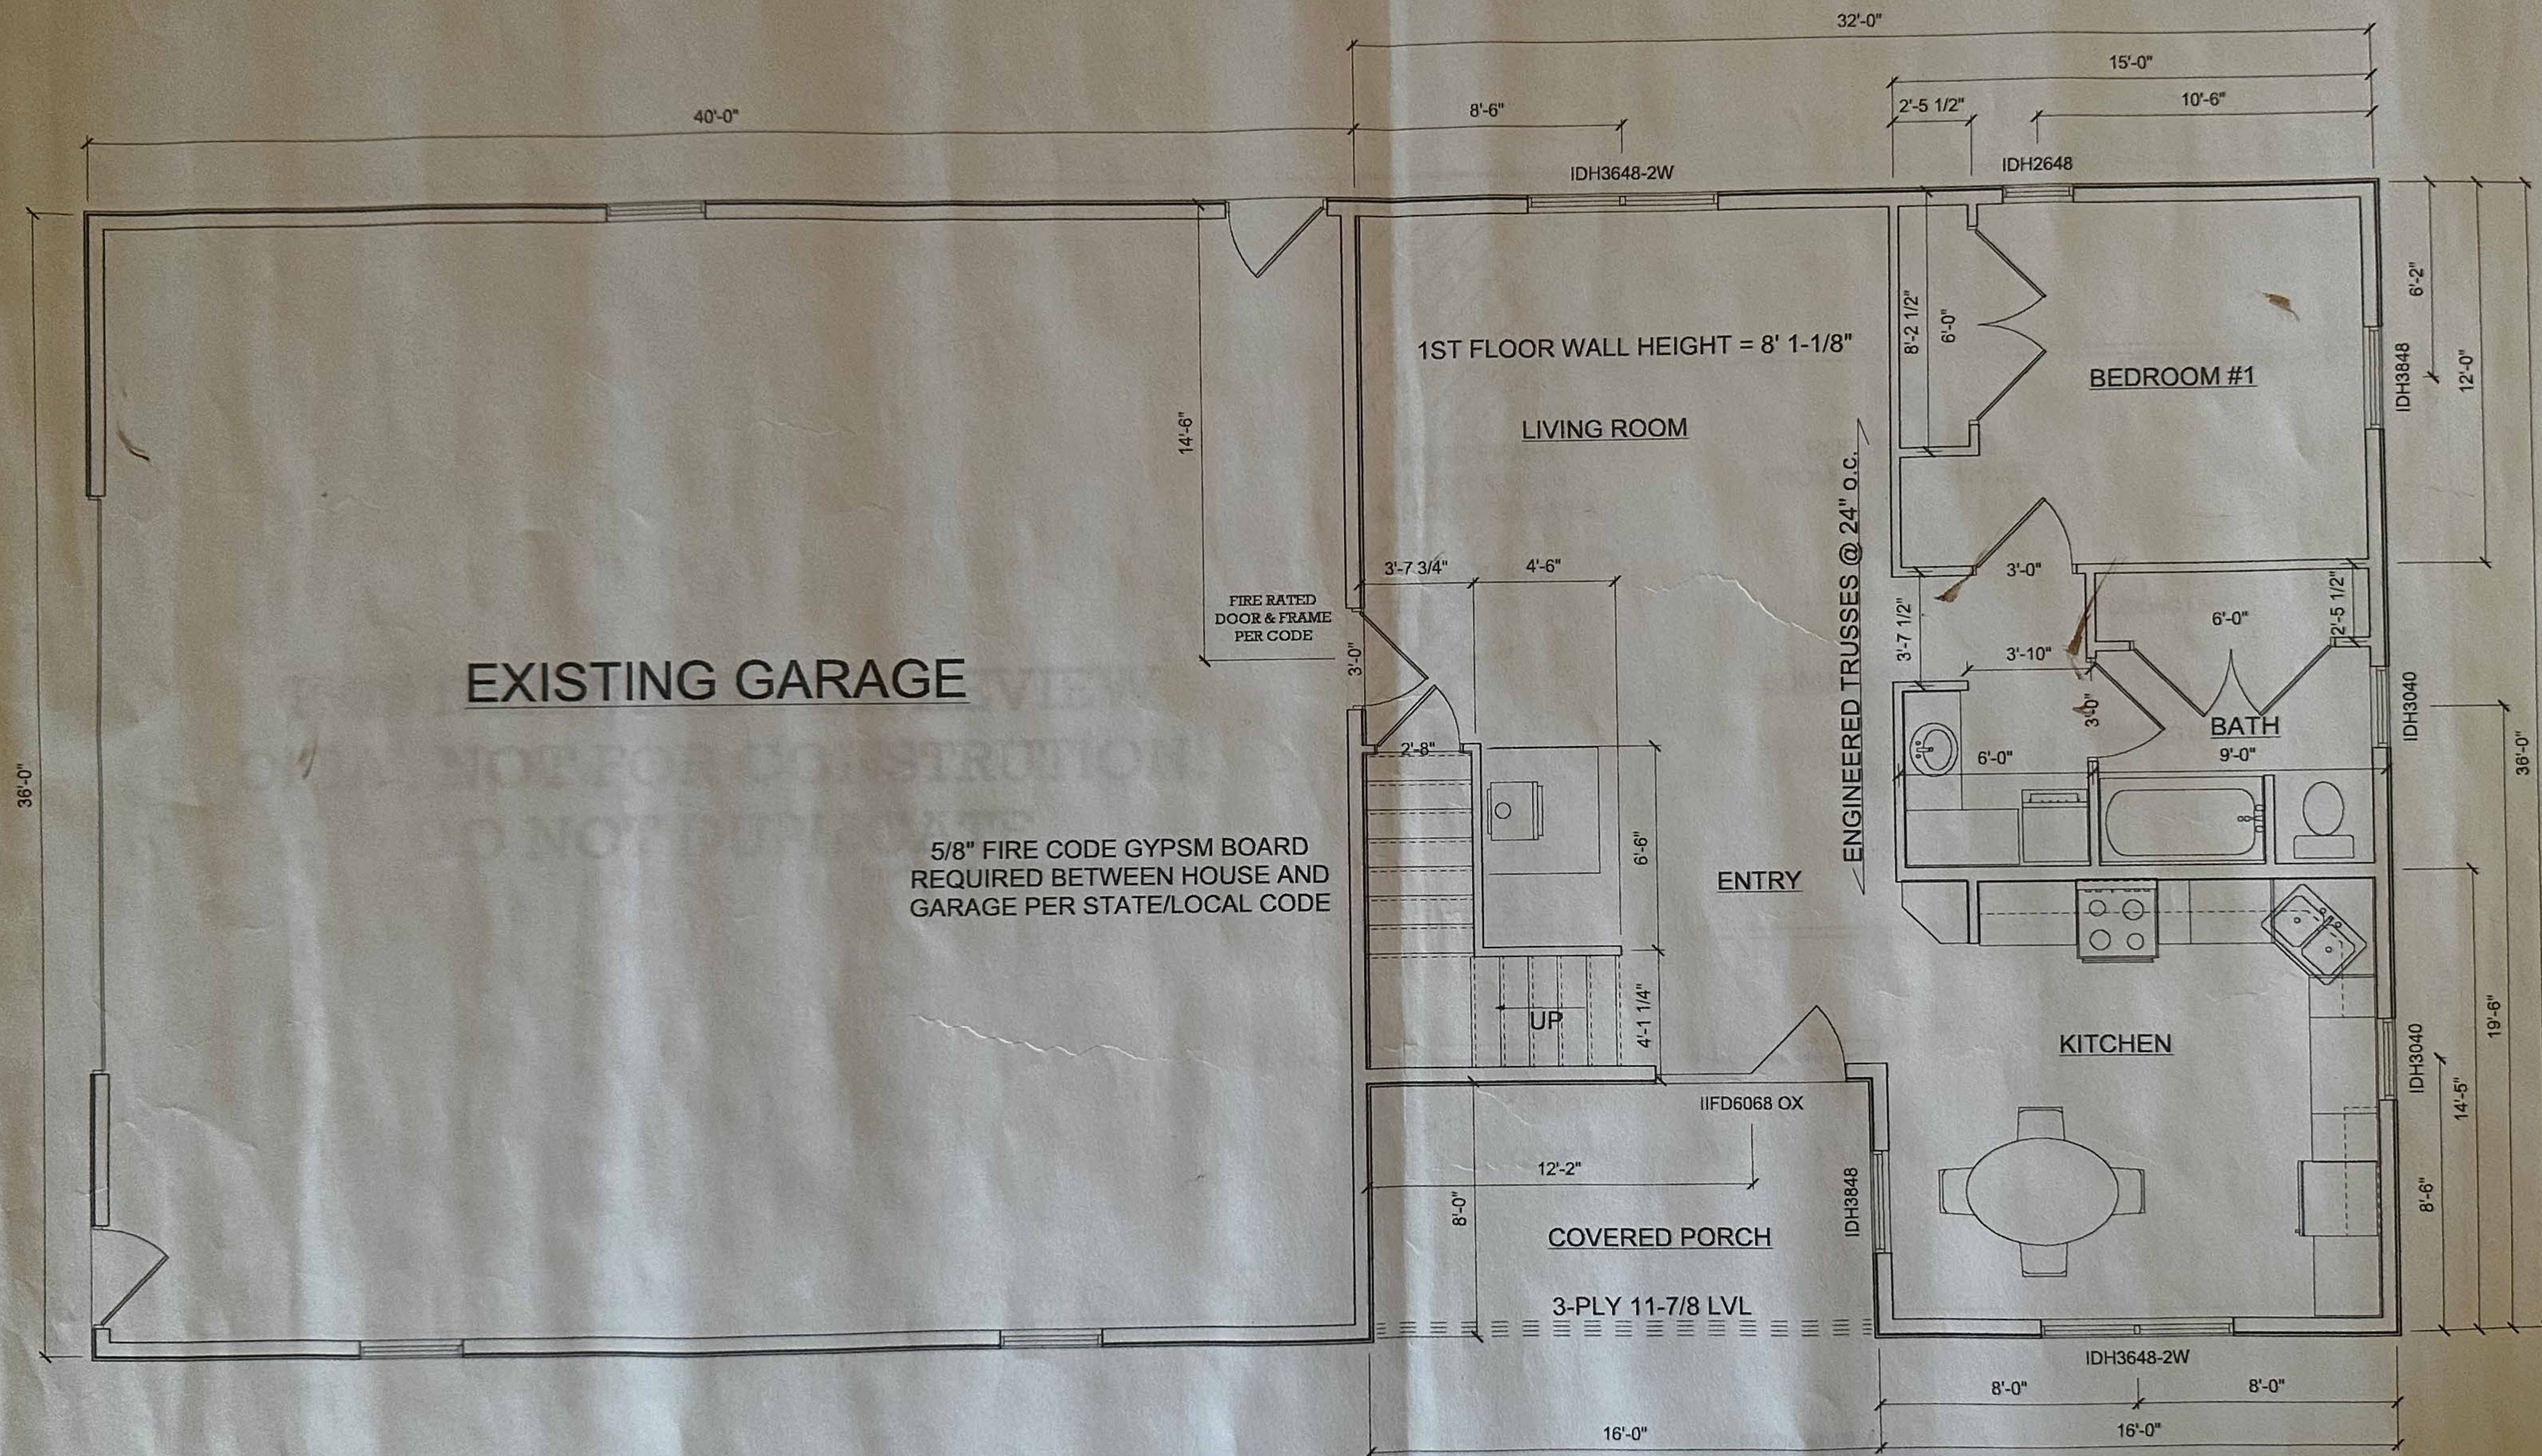

GENERAL NOTES:

- DO NOT SCALE DRAWING
- THE CONTRACTOR SHALL VERIFY ALL DIMENSIONS
- ACTUAL TRUSS DESIGN SHALL BE BY MANUFACTURER OR TRUSS DESIGNER
- ALL DETAILS NOT SHOWN SHALL BE THE RESPONSIBILITY OF THE OWNER AND CONTRACTOR
- PLUMBING, ELECTRICAL, SITE GRADING, AND HVAC DESIGN BY OTHERS.

FOR DUPLICATES CALL:
CHRIS DONICA
LAMPERTS RIDGELAND
1-715-949-1805

1ST FLOOR PLAN
SCALE: 1/4" = 1'-0"
1050 SQ FT

MAIN FLOOR PLAN

PLANS SPECIALLY DESIGNED FOR:
KREIBICH CABIN

PLAN NUMBER
RIDGE-090206

DATE: FEB 2007

SCALE: 1/4"=1'-0"

DRAWN BY: CJD

REVISION: APRIL 13, 2007

PAGE NUMBER

1 OF 4

PROPERTY OF
LAMPERTS YARDS INC.

THESE PLANS ARE INTENDED AS A GENERAL GUIDE FOR OUR CUSTOMERS AND BUILDERS. LAMPERTS IS NOT A CERTIFIED ARCHITECT OR ENGINEER AND MAKES NO REPRESENTATION OR WARRANTY ON CONSTRUCTION PRACTICES OR LOCAL CODES. LAMPERTS IS NOT RESPONSIBLE FOR ANY ERRORS, OMISSIONS OR IMPROPER CONSTRUCTION.

119 MAIN STREET WEST
RIDGELAND, WI 54163

PHONE: 715-949-1805 FAX: 715-949-1666

COPYRIGHT LAMPERTS YARDS 2007