


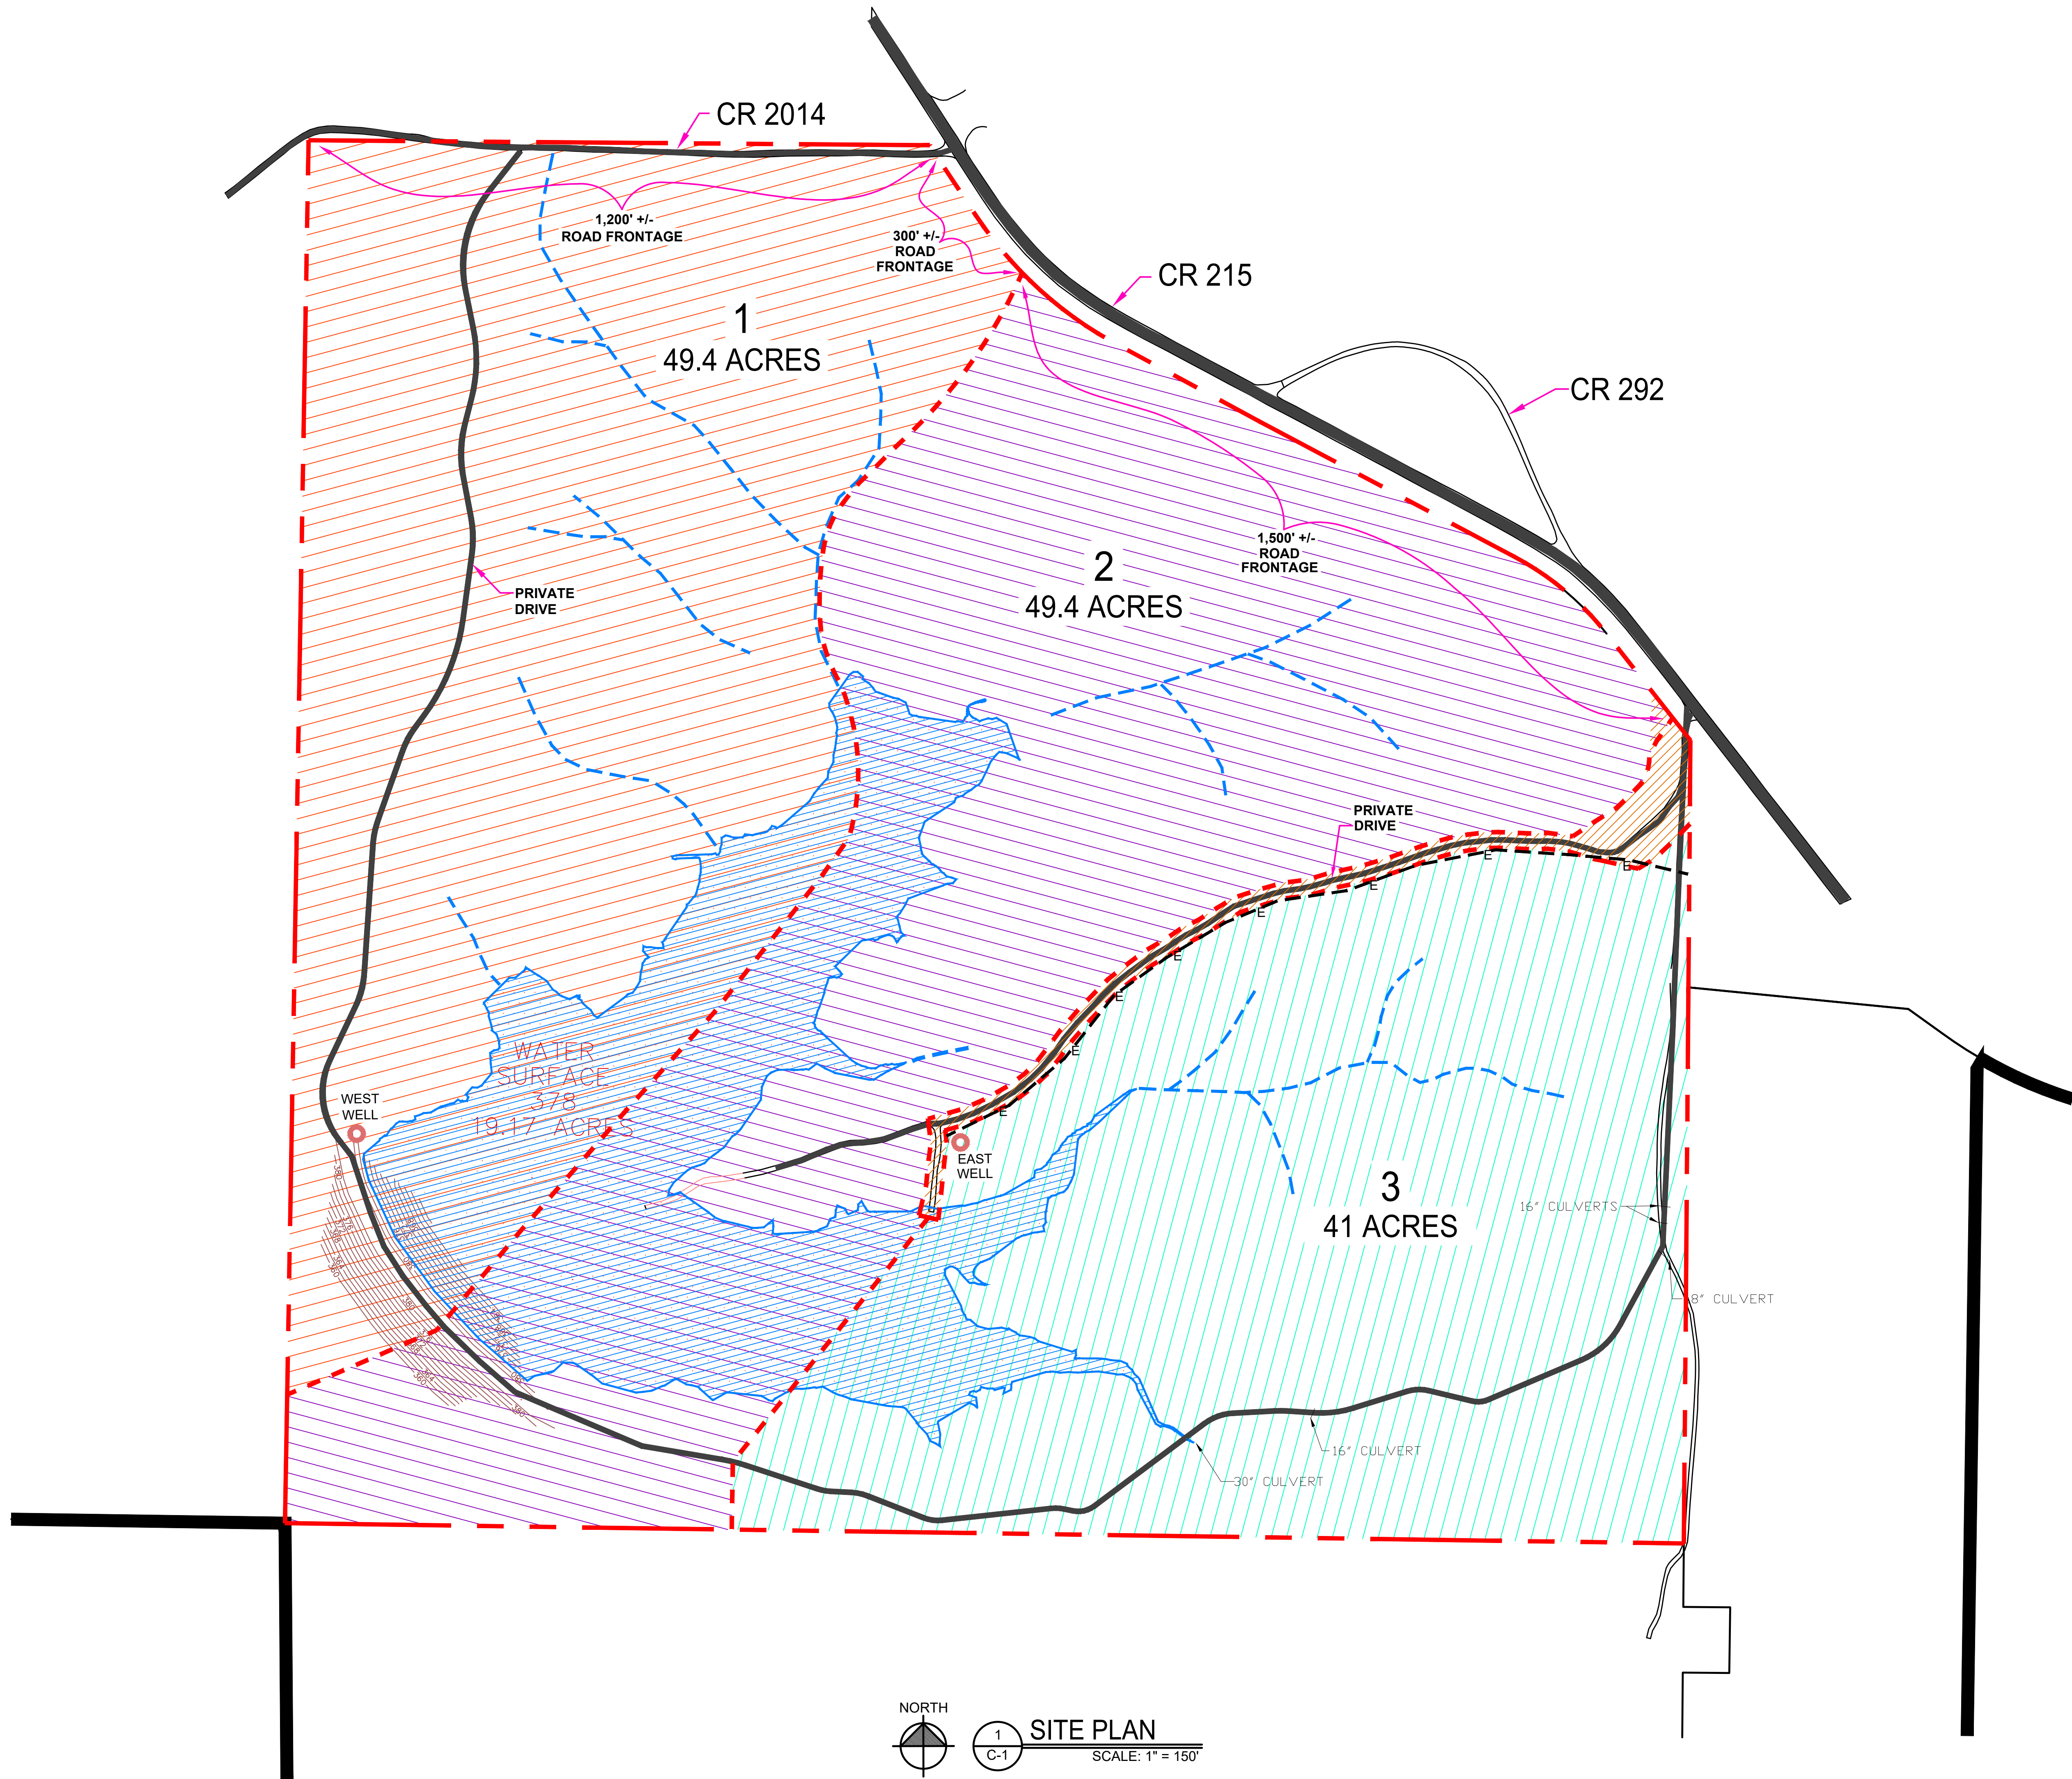

NORTH

1

C-1

SITE PLAN

SCALE: 1" = 150'

ADS ALGER

design studio

Architecture + Planning

1403 Van Buren Ave., #102, Oxford, MS 38655

ADS-ARC.com

ISSUE DATE: 22 JUNE 2023

REVISION	DATE

ABBEVILLE LAKE

OXFORD, MS 38655

SHEET #

C-1