


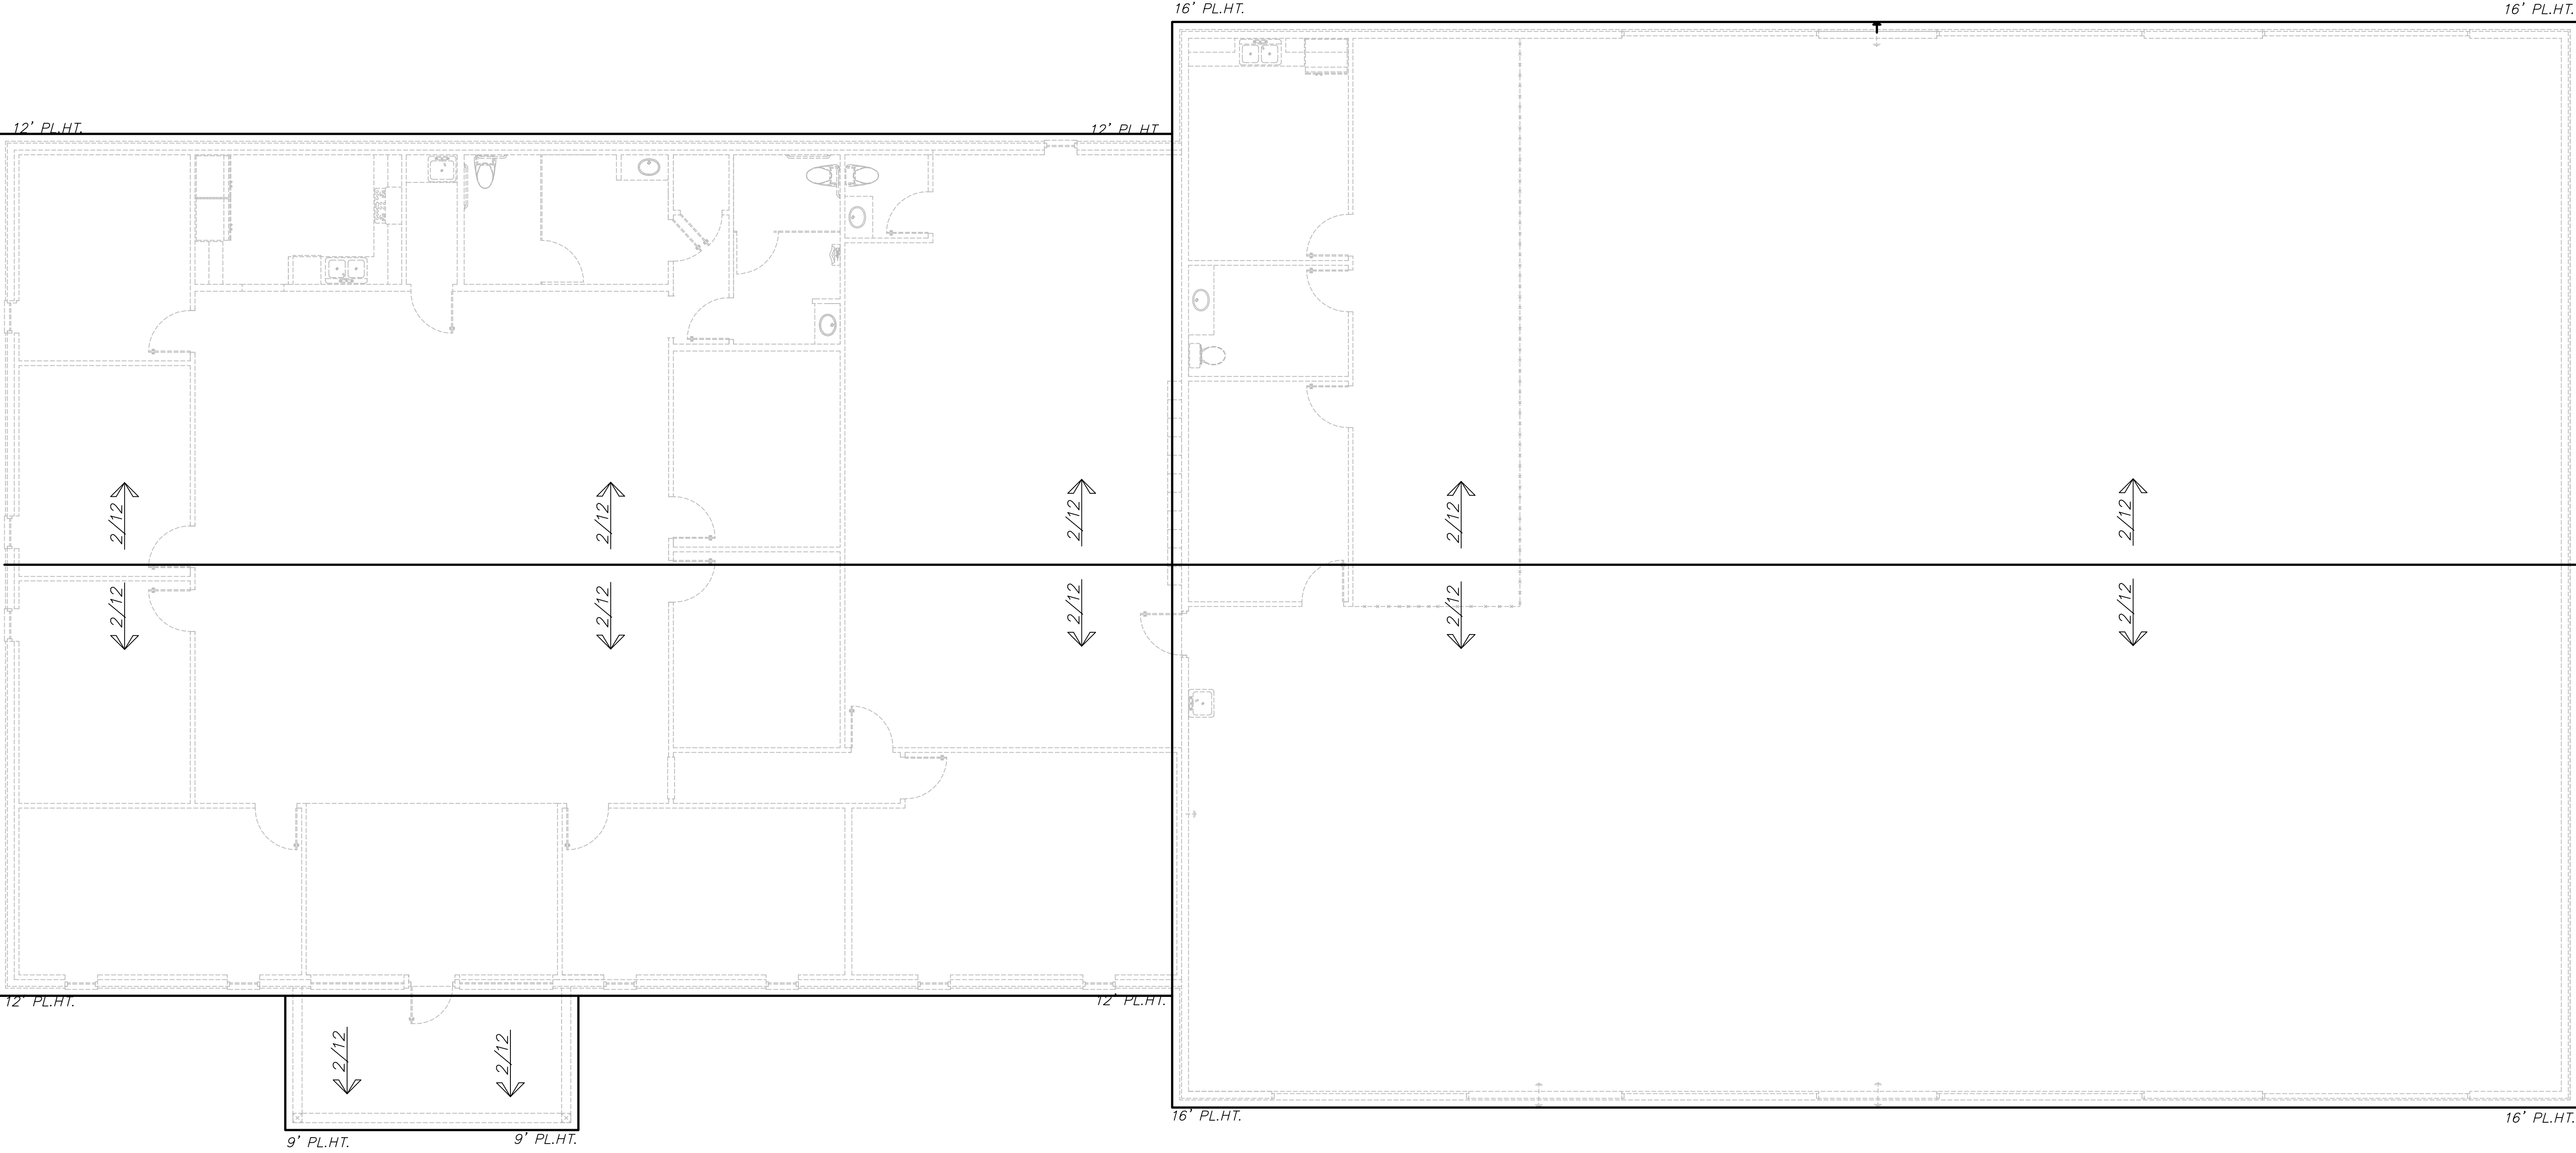

ROOF PLAN
SCALE 3/16" = 1'-0"

PLAN NO. PROVINCIAL C H	SHEET 3 of 5	DATE: AUG2023	DRAWN BY: Pompa	Daniel W. Pompa Phone(817)565-0037	313 Sweetwater Dr. Weatherford, Texas 79086
		 Texas Custom Residential Design LLC			