



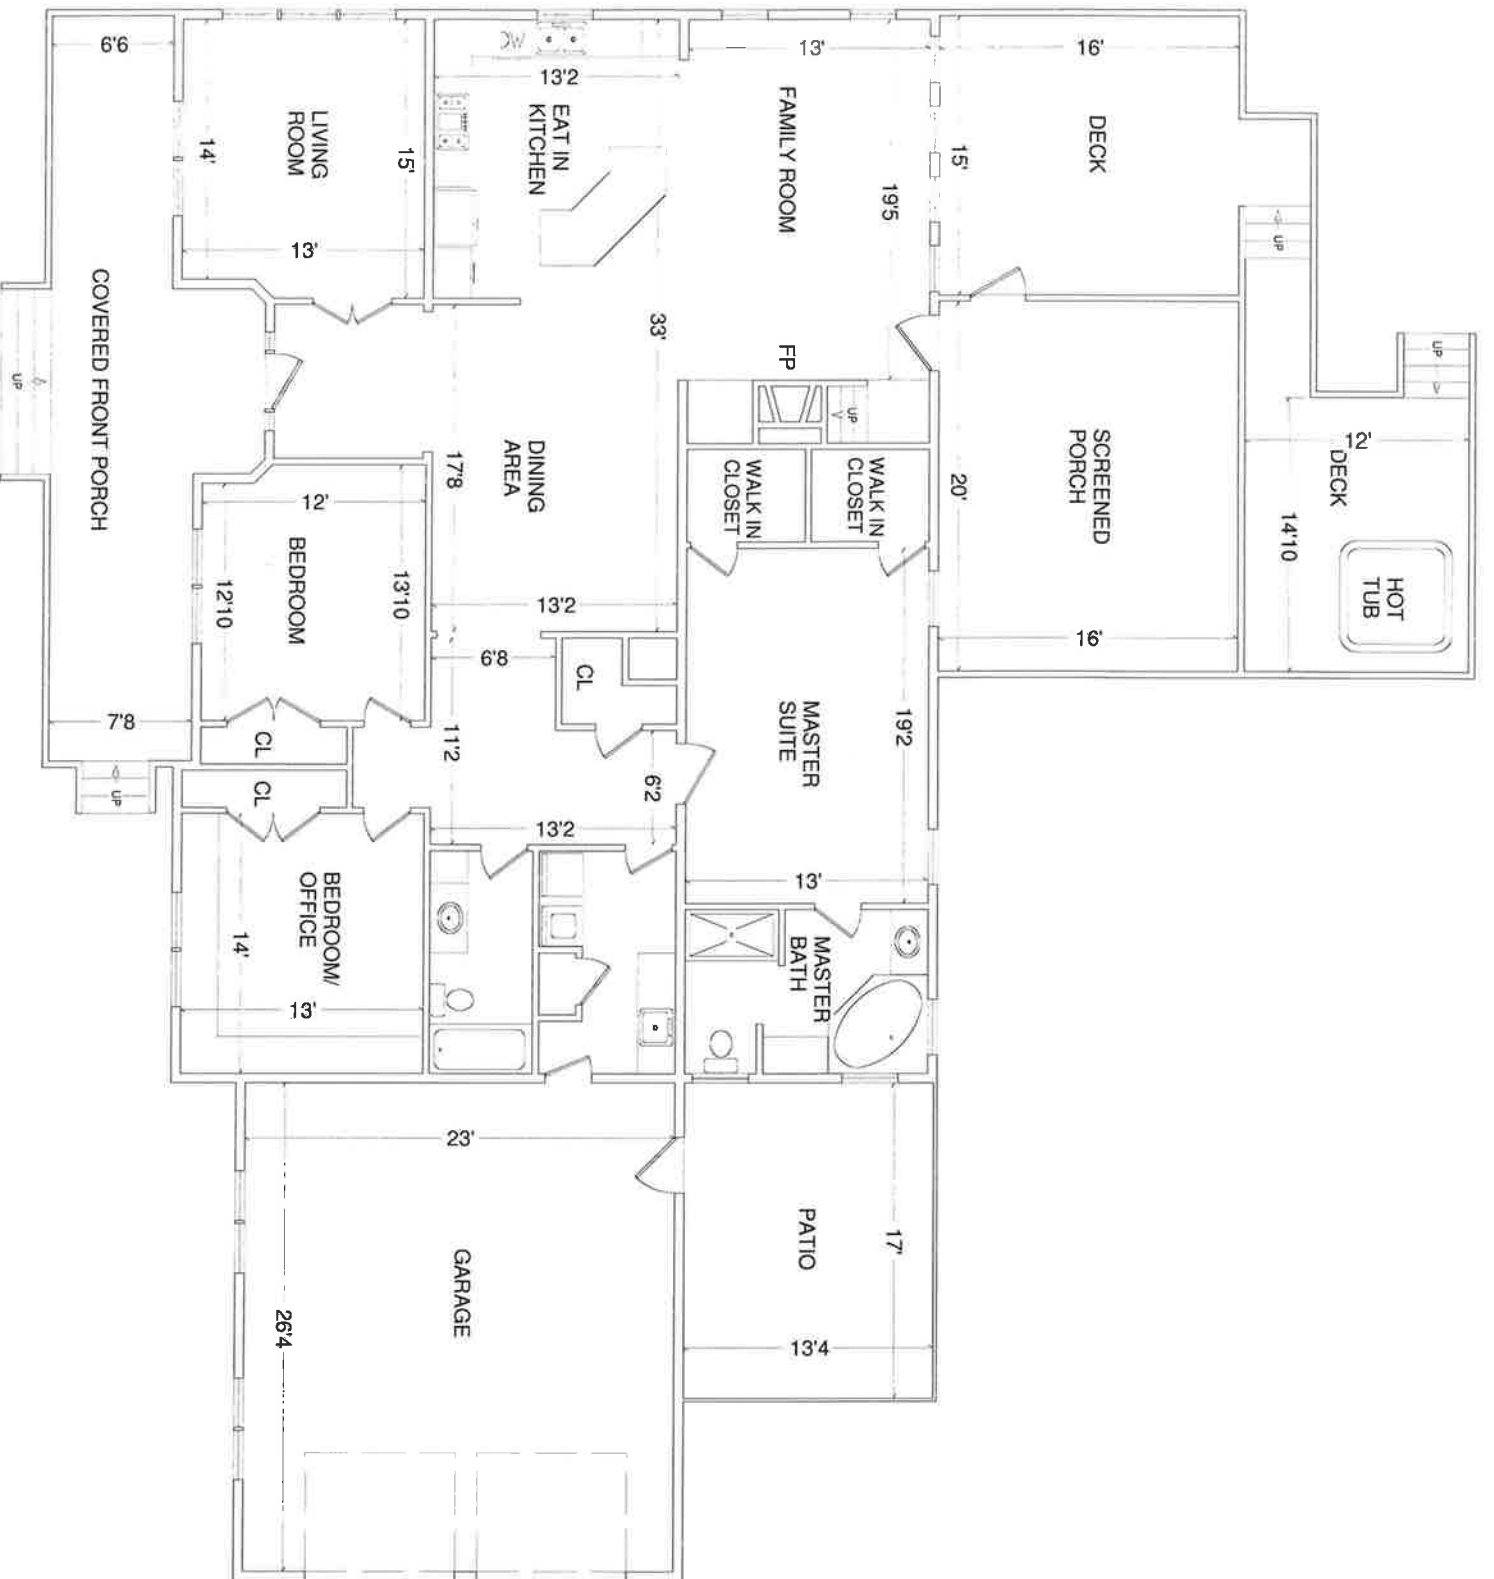

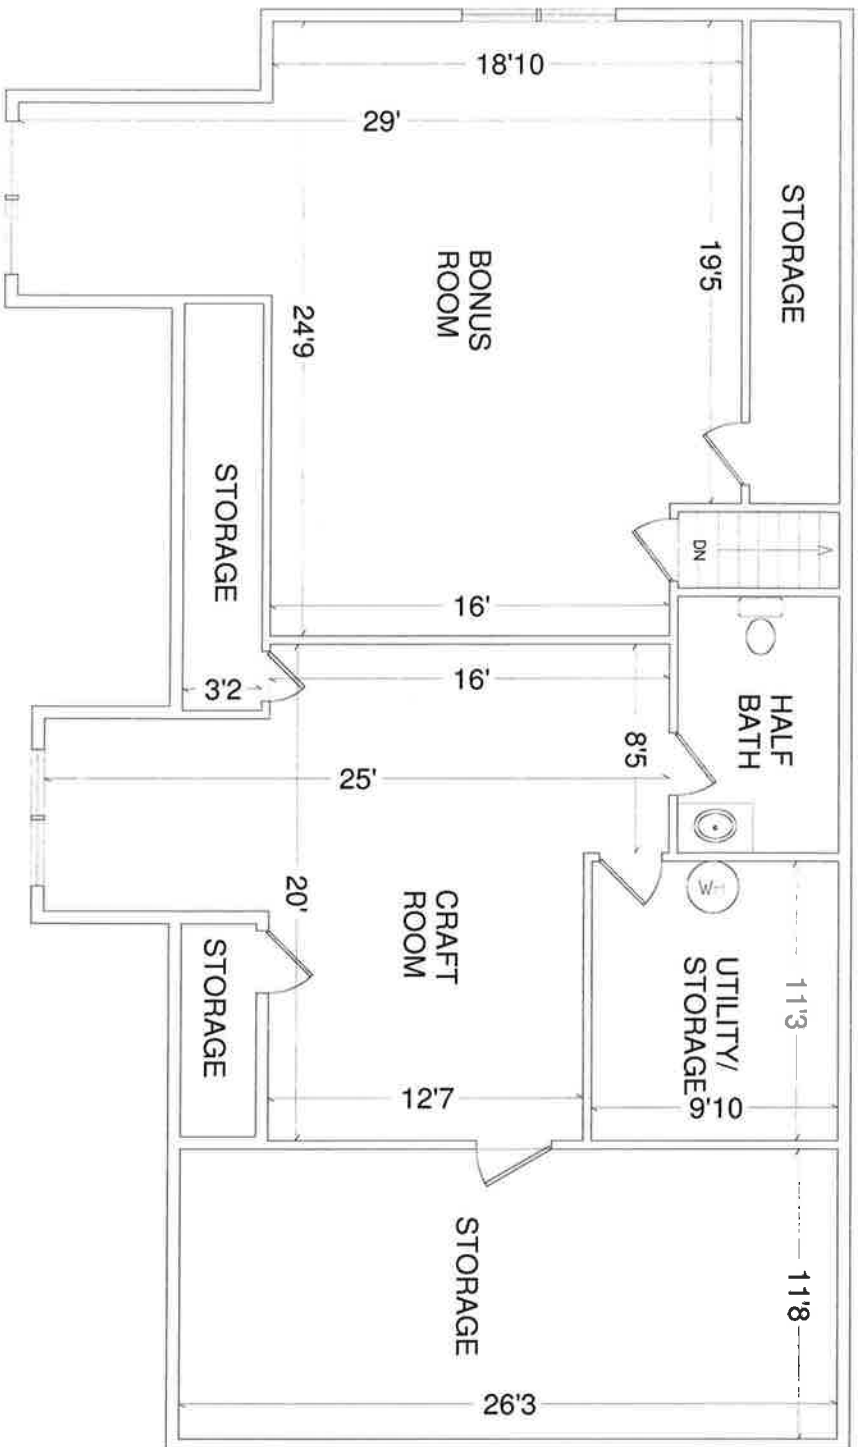

UPPER LEVEL
 205 SHADOW RIDGE LANE
 DRAWINGS PROVIDED BY
 GRAPHIC DIMENSIONS LLC
 CONTACT TIM BARKER
 MOBILE 540-353-6367
 TIM@HOMETOURSBYGDI.COM
 THIS DRAWING IS NOT AN ARCHITECTURAL
 RENDERING. IT IS FOR THE SOLE PURPOSE OF
 SHOWING THE APPROXIMATE EXISTING FLOOR PLAN
 AND ITS APPROXIMATE DIMENSIONS.