



Go gle Earth

feet 1000
meters 300



Exhibit A

pg 1

he

he


1"=100' - 0' 100' 200' 300'

DRAWN BY CH



Alan W. Hickey
 Licensed Land Surveyor No. 5420
 October 20, 2015

BROOKS BAKER SURVEYORS
 530 HICKORY COURT
 GRANBURY, TEXAS 76049
 (817) 279-0232
 FAX (817) 279-9594
 alh@brooksbakersurveyors.com

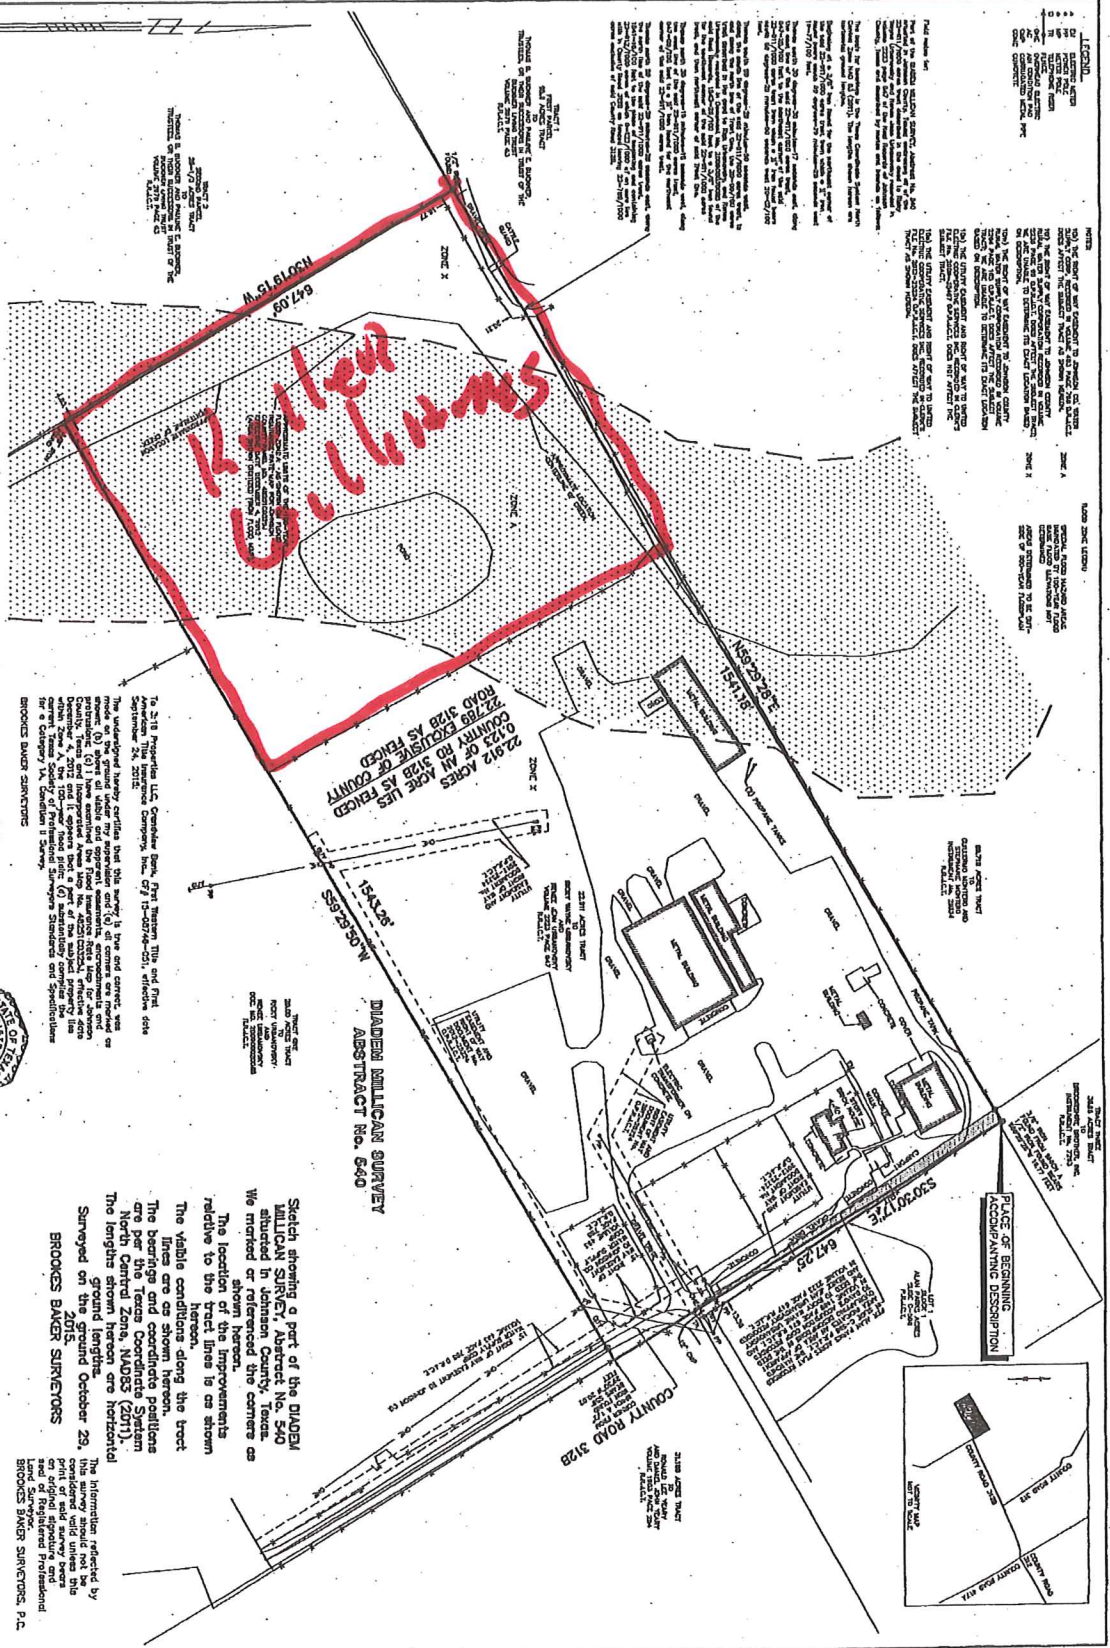

Re Re

pg 2

