



Abel Drainage & Excavating, Inc.

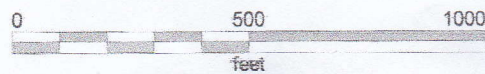

2015 Spring Drainage Tile
Clay Garfield Sec 33 NW 80

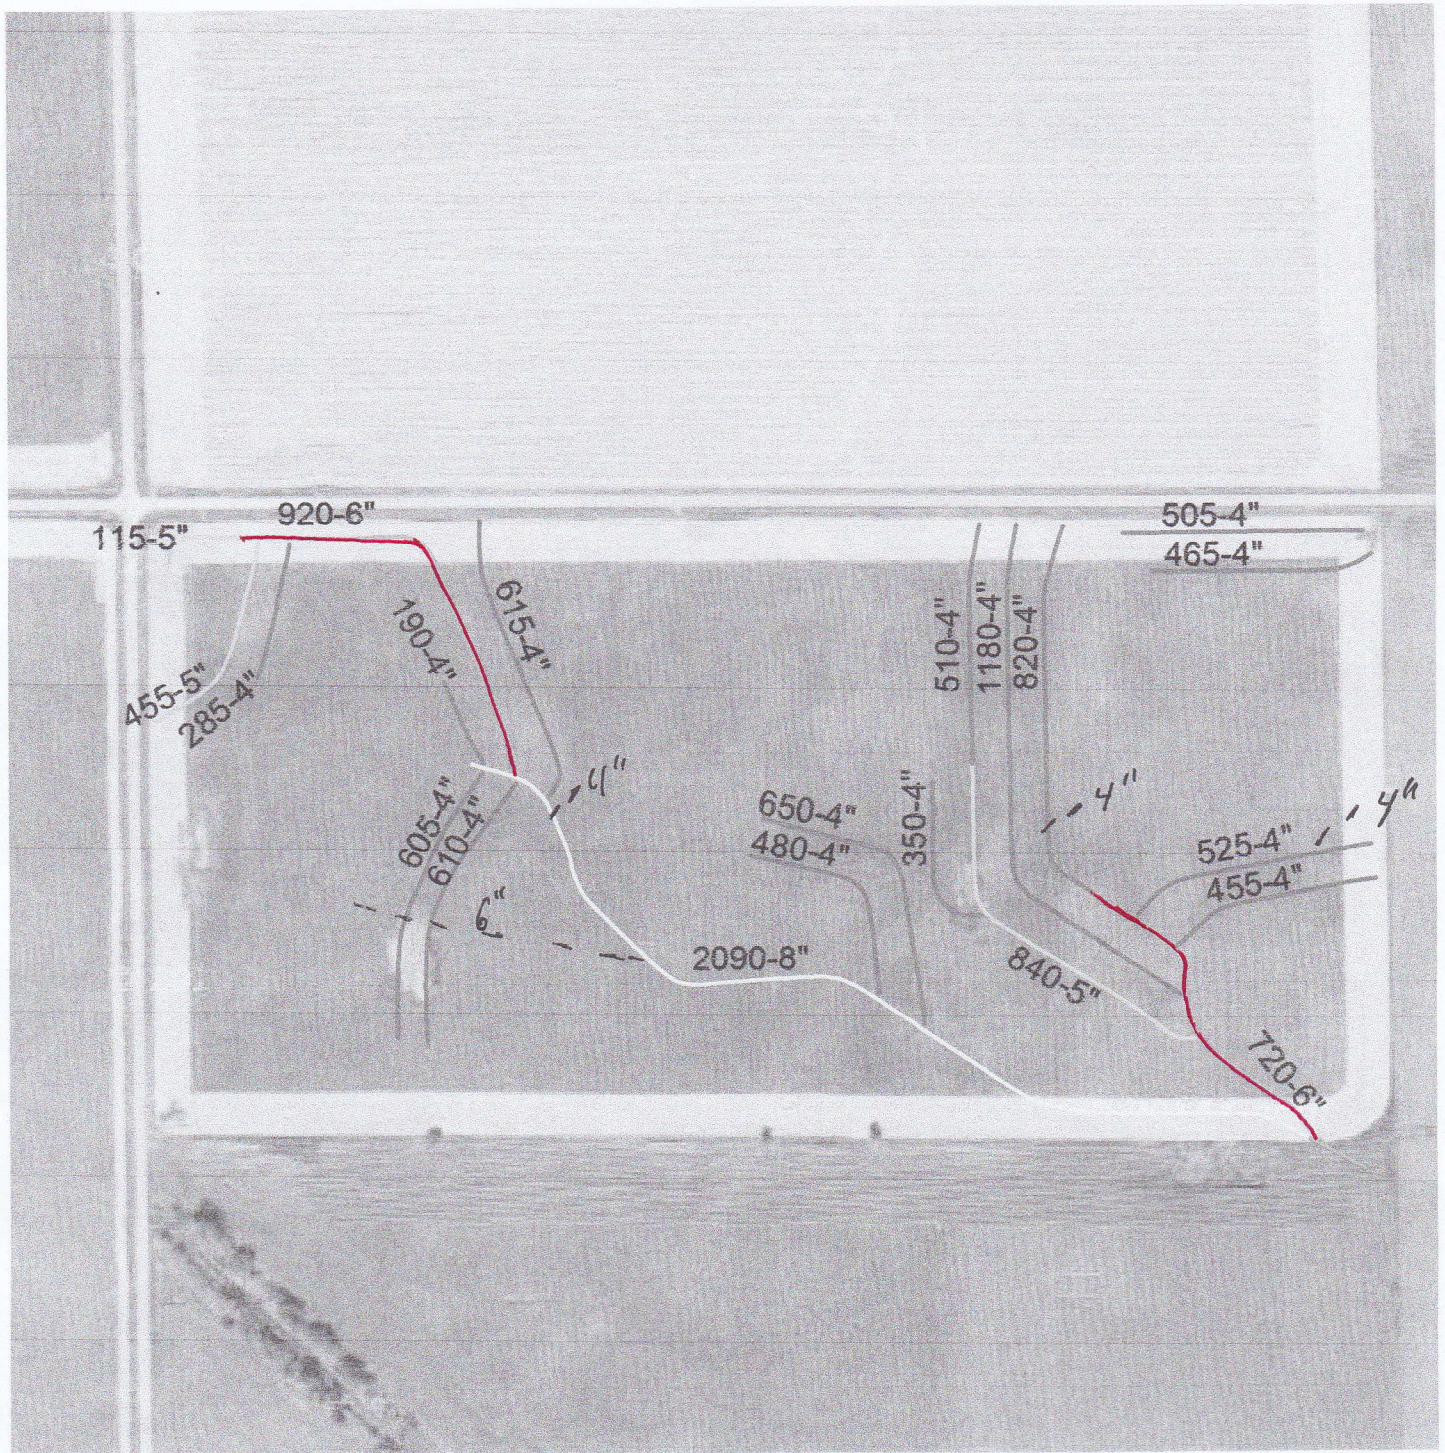

- 4 inch tile
- 5 inch tile
- 6 inch tile
- 8 inch tile
- Existing Clay

