


SKETCH/AREA TABLE ADDENDUM

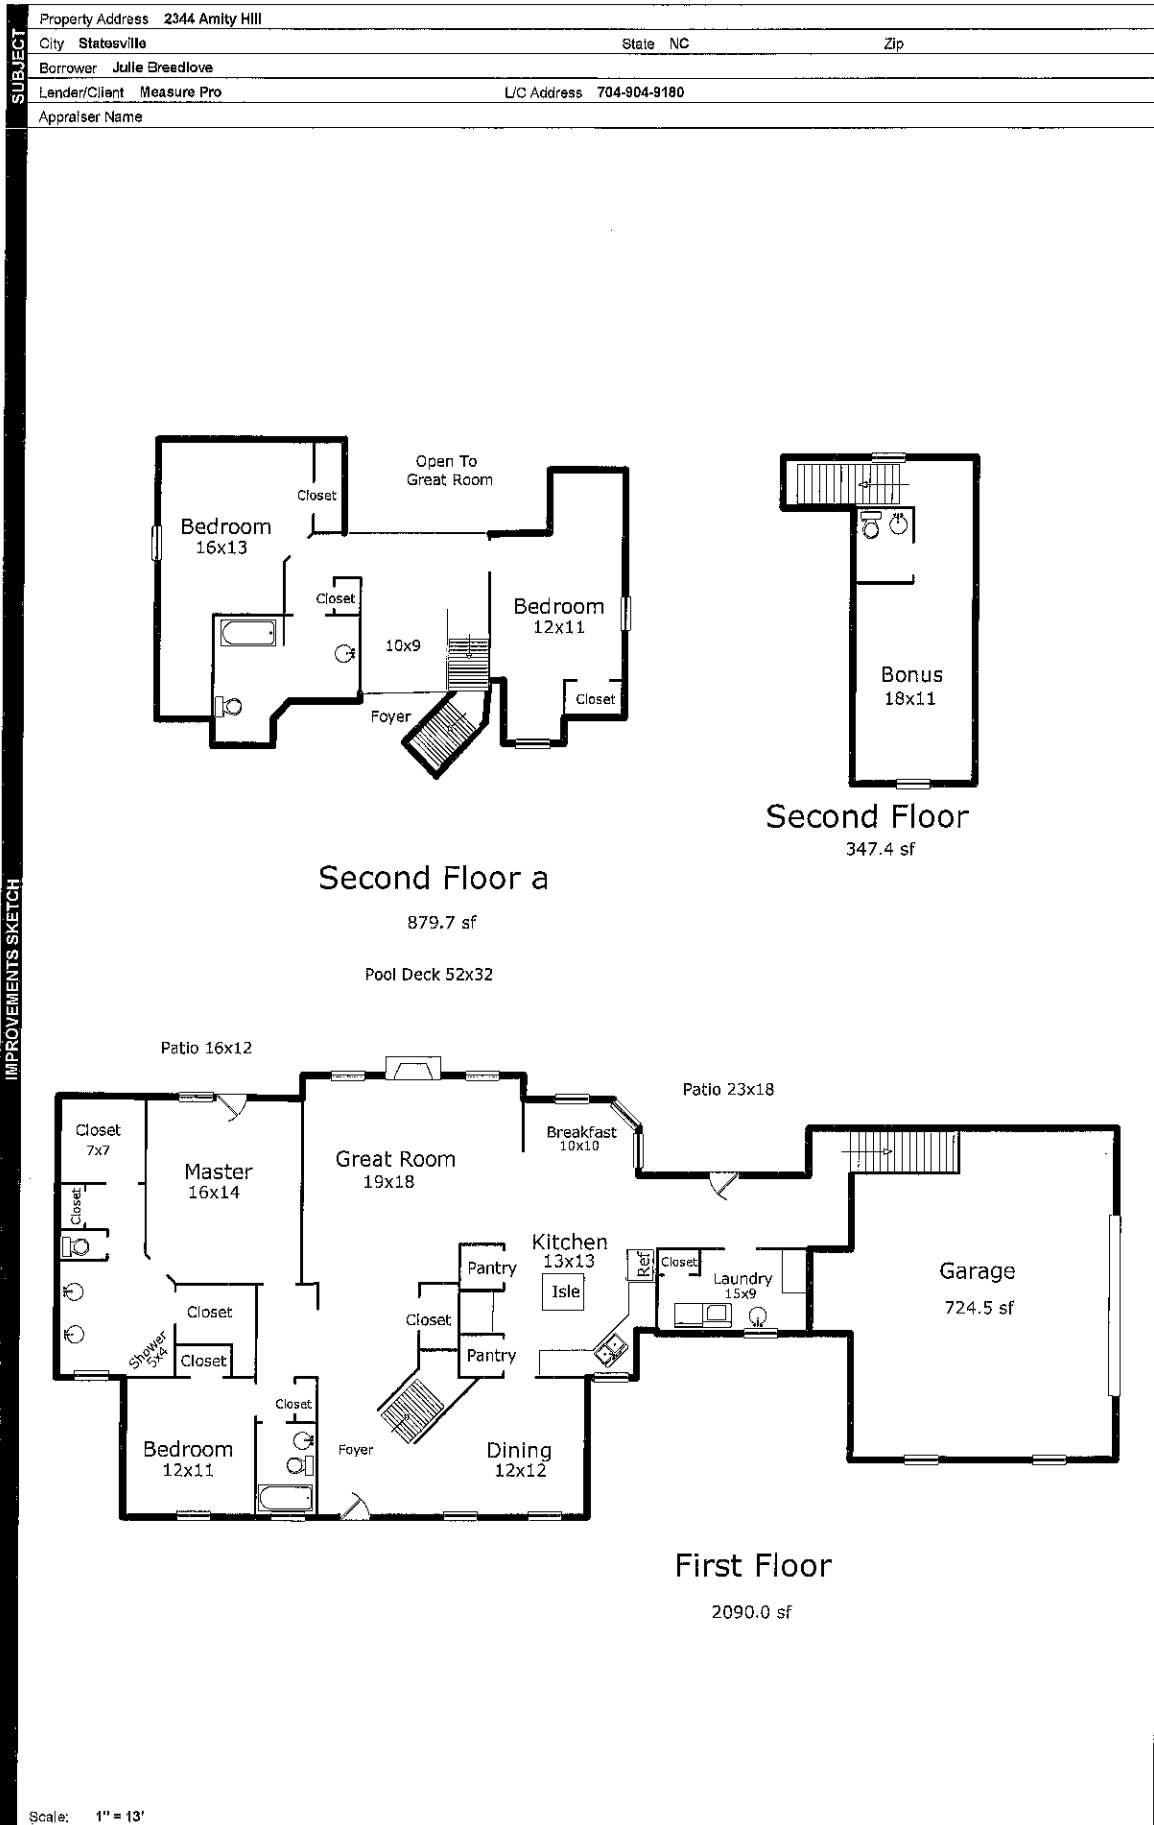

SKETCH/AREA TABLE ADDENDUM

SUBJECT	Property Address 2344 Amity Hill		
	City Statesville	State NC	Zip
	Borrower Julie Breedlove		
	Lender/Client Measure Pro	L/C Address 704-904-9180	
	Appraiser Name		

Shed 16x10

36'

36'

Barn
1296.0 sf

Covered Storage
36x12

36'

Covered Storage
36x12

Barn
1296.0 sf

Scale: 1" = 13'

SKETCH/AREA TABLE ADDENDUM

SUBJECT	Property Address 2344 Amity Hill		
	City Statesville	State NC	Zip
	Borrower Julie Breedlove		
	Lender/Client Measure Pro	L/C Address 704-904-9180	
Appraiser Name			