
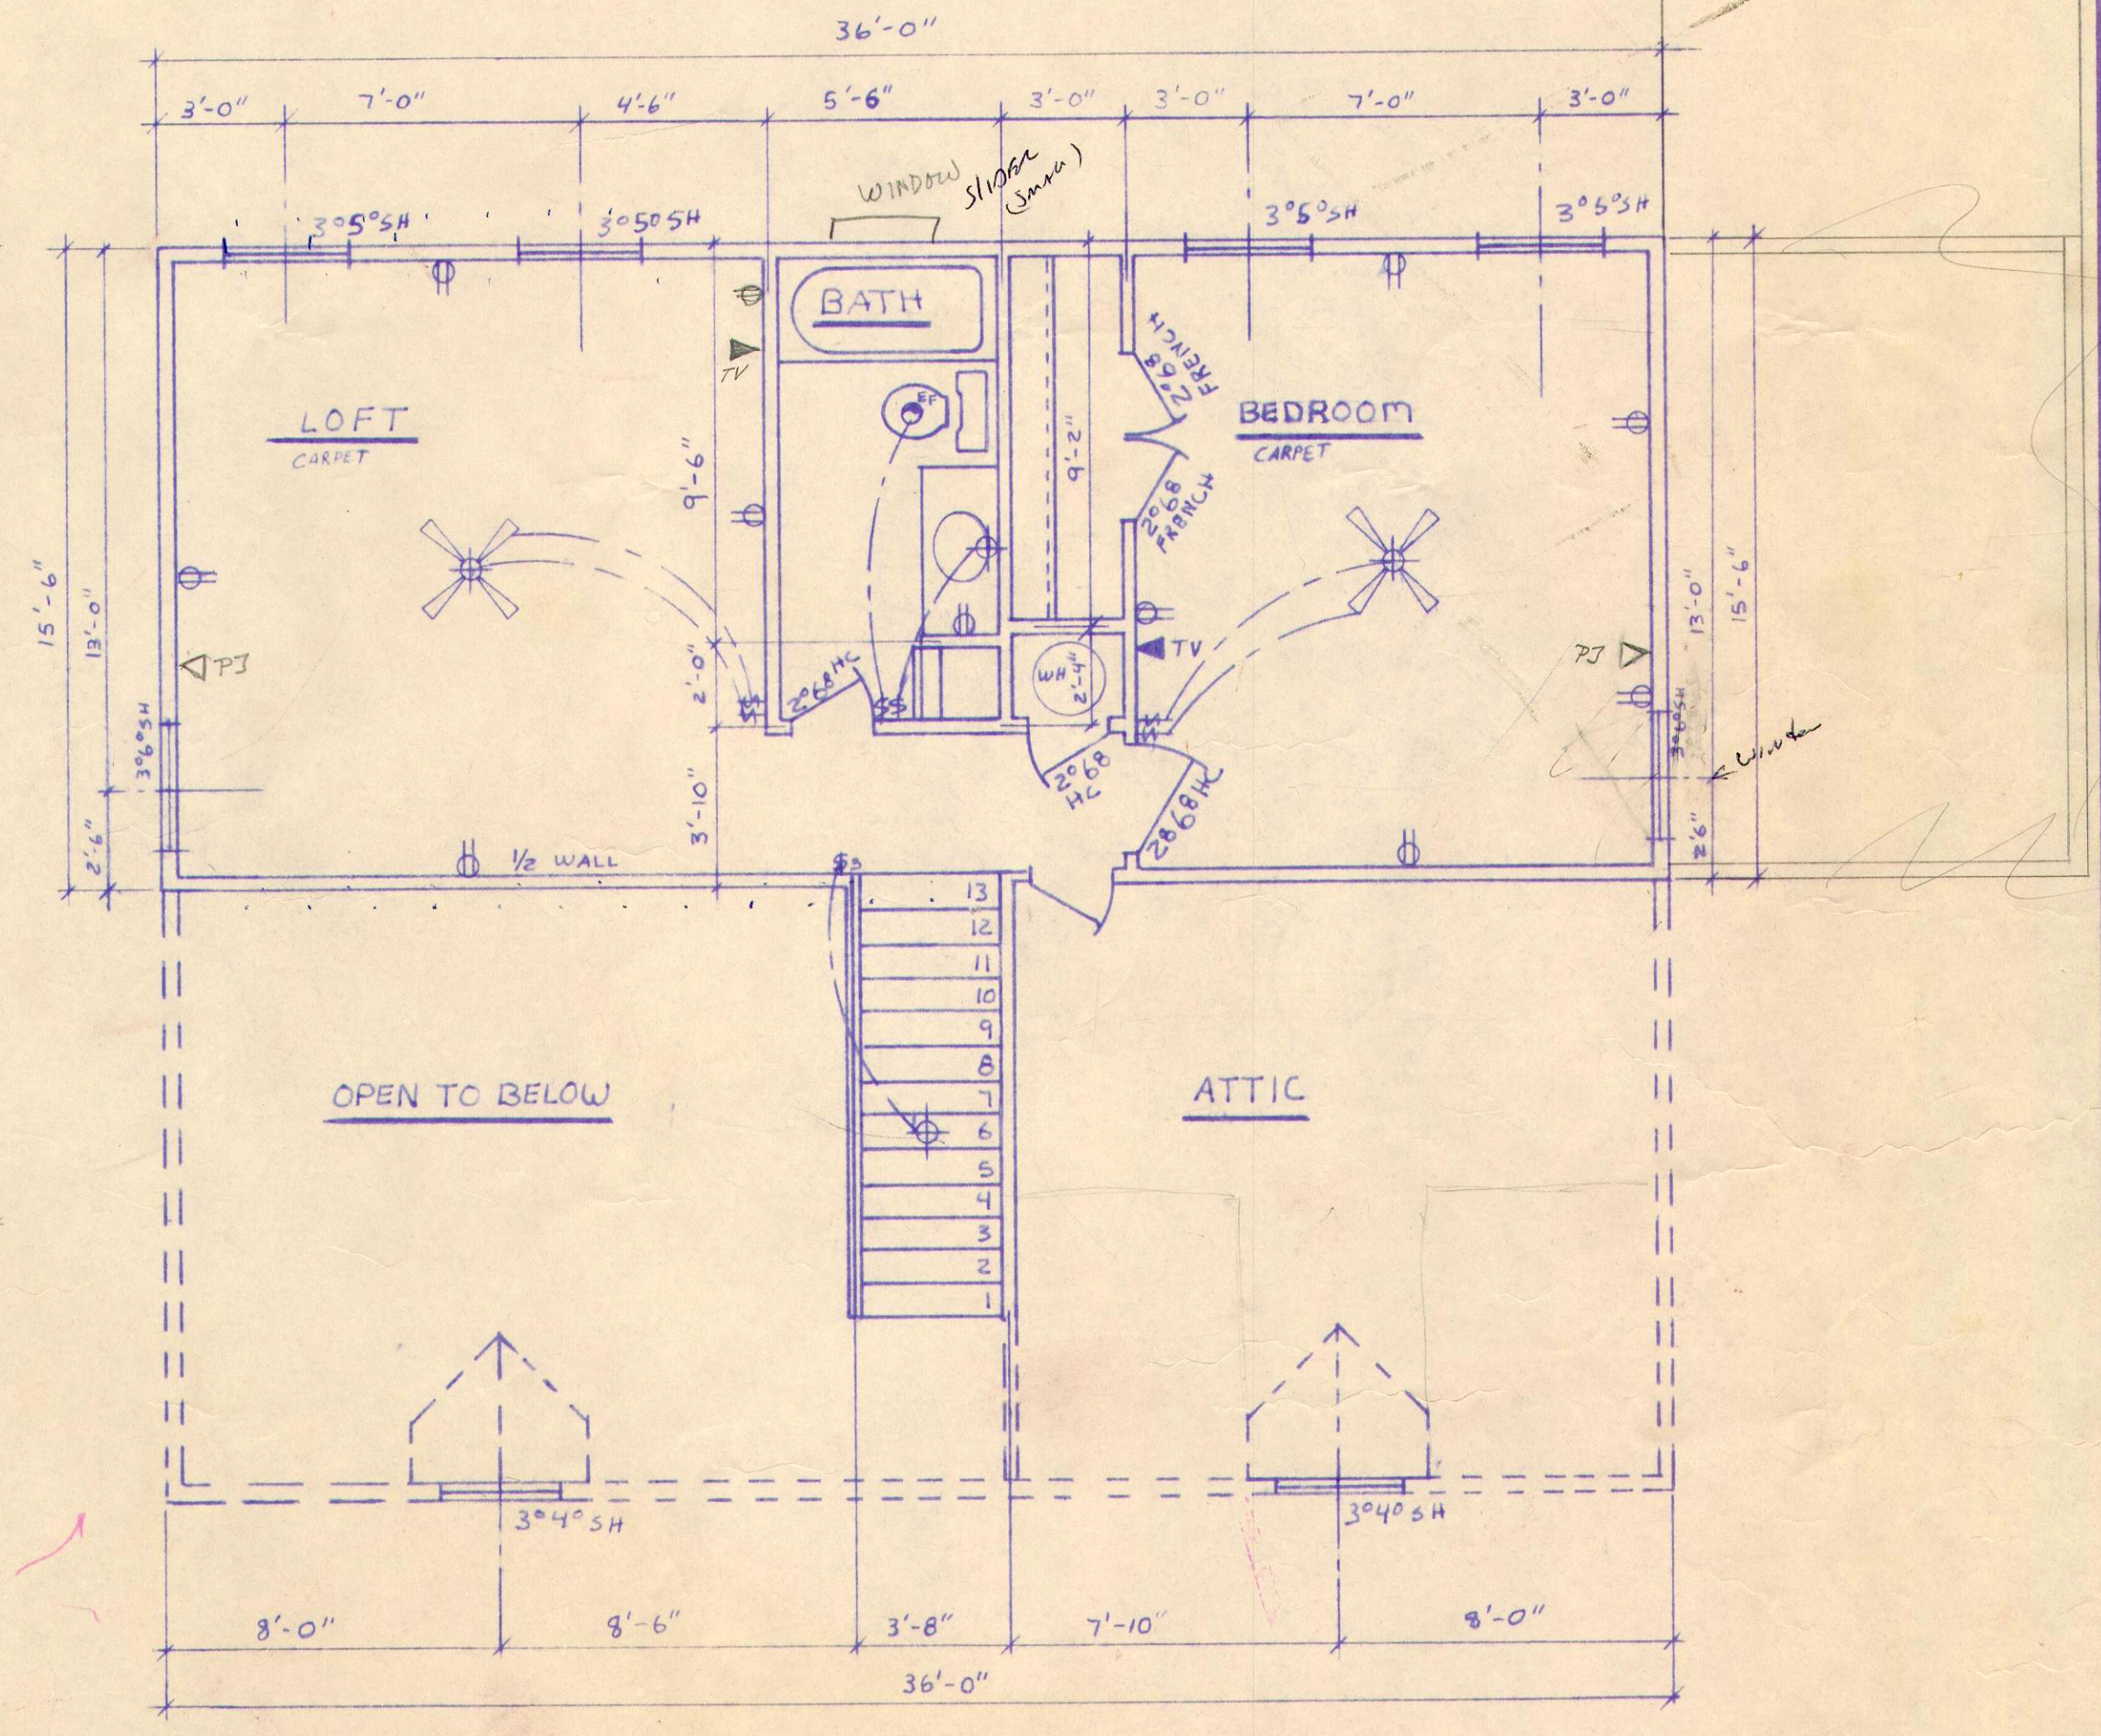


DALLAS PLANNING & DESIGN SERVICES CORP.  
**THE PLAN SOURCE**

MASTER

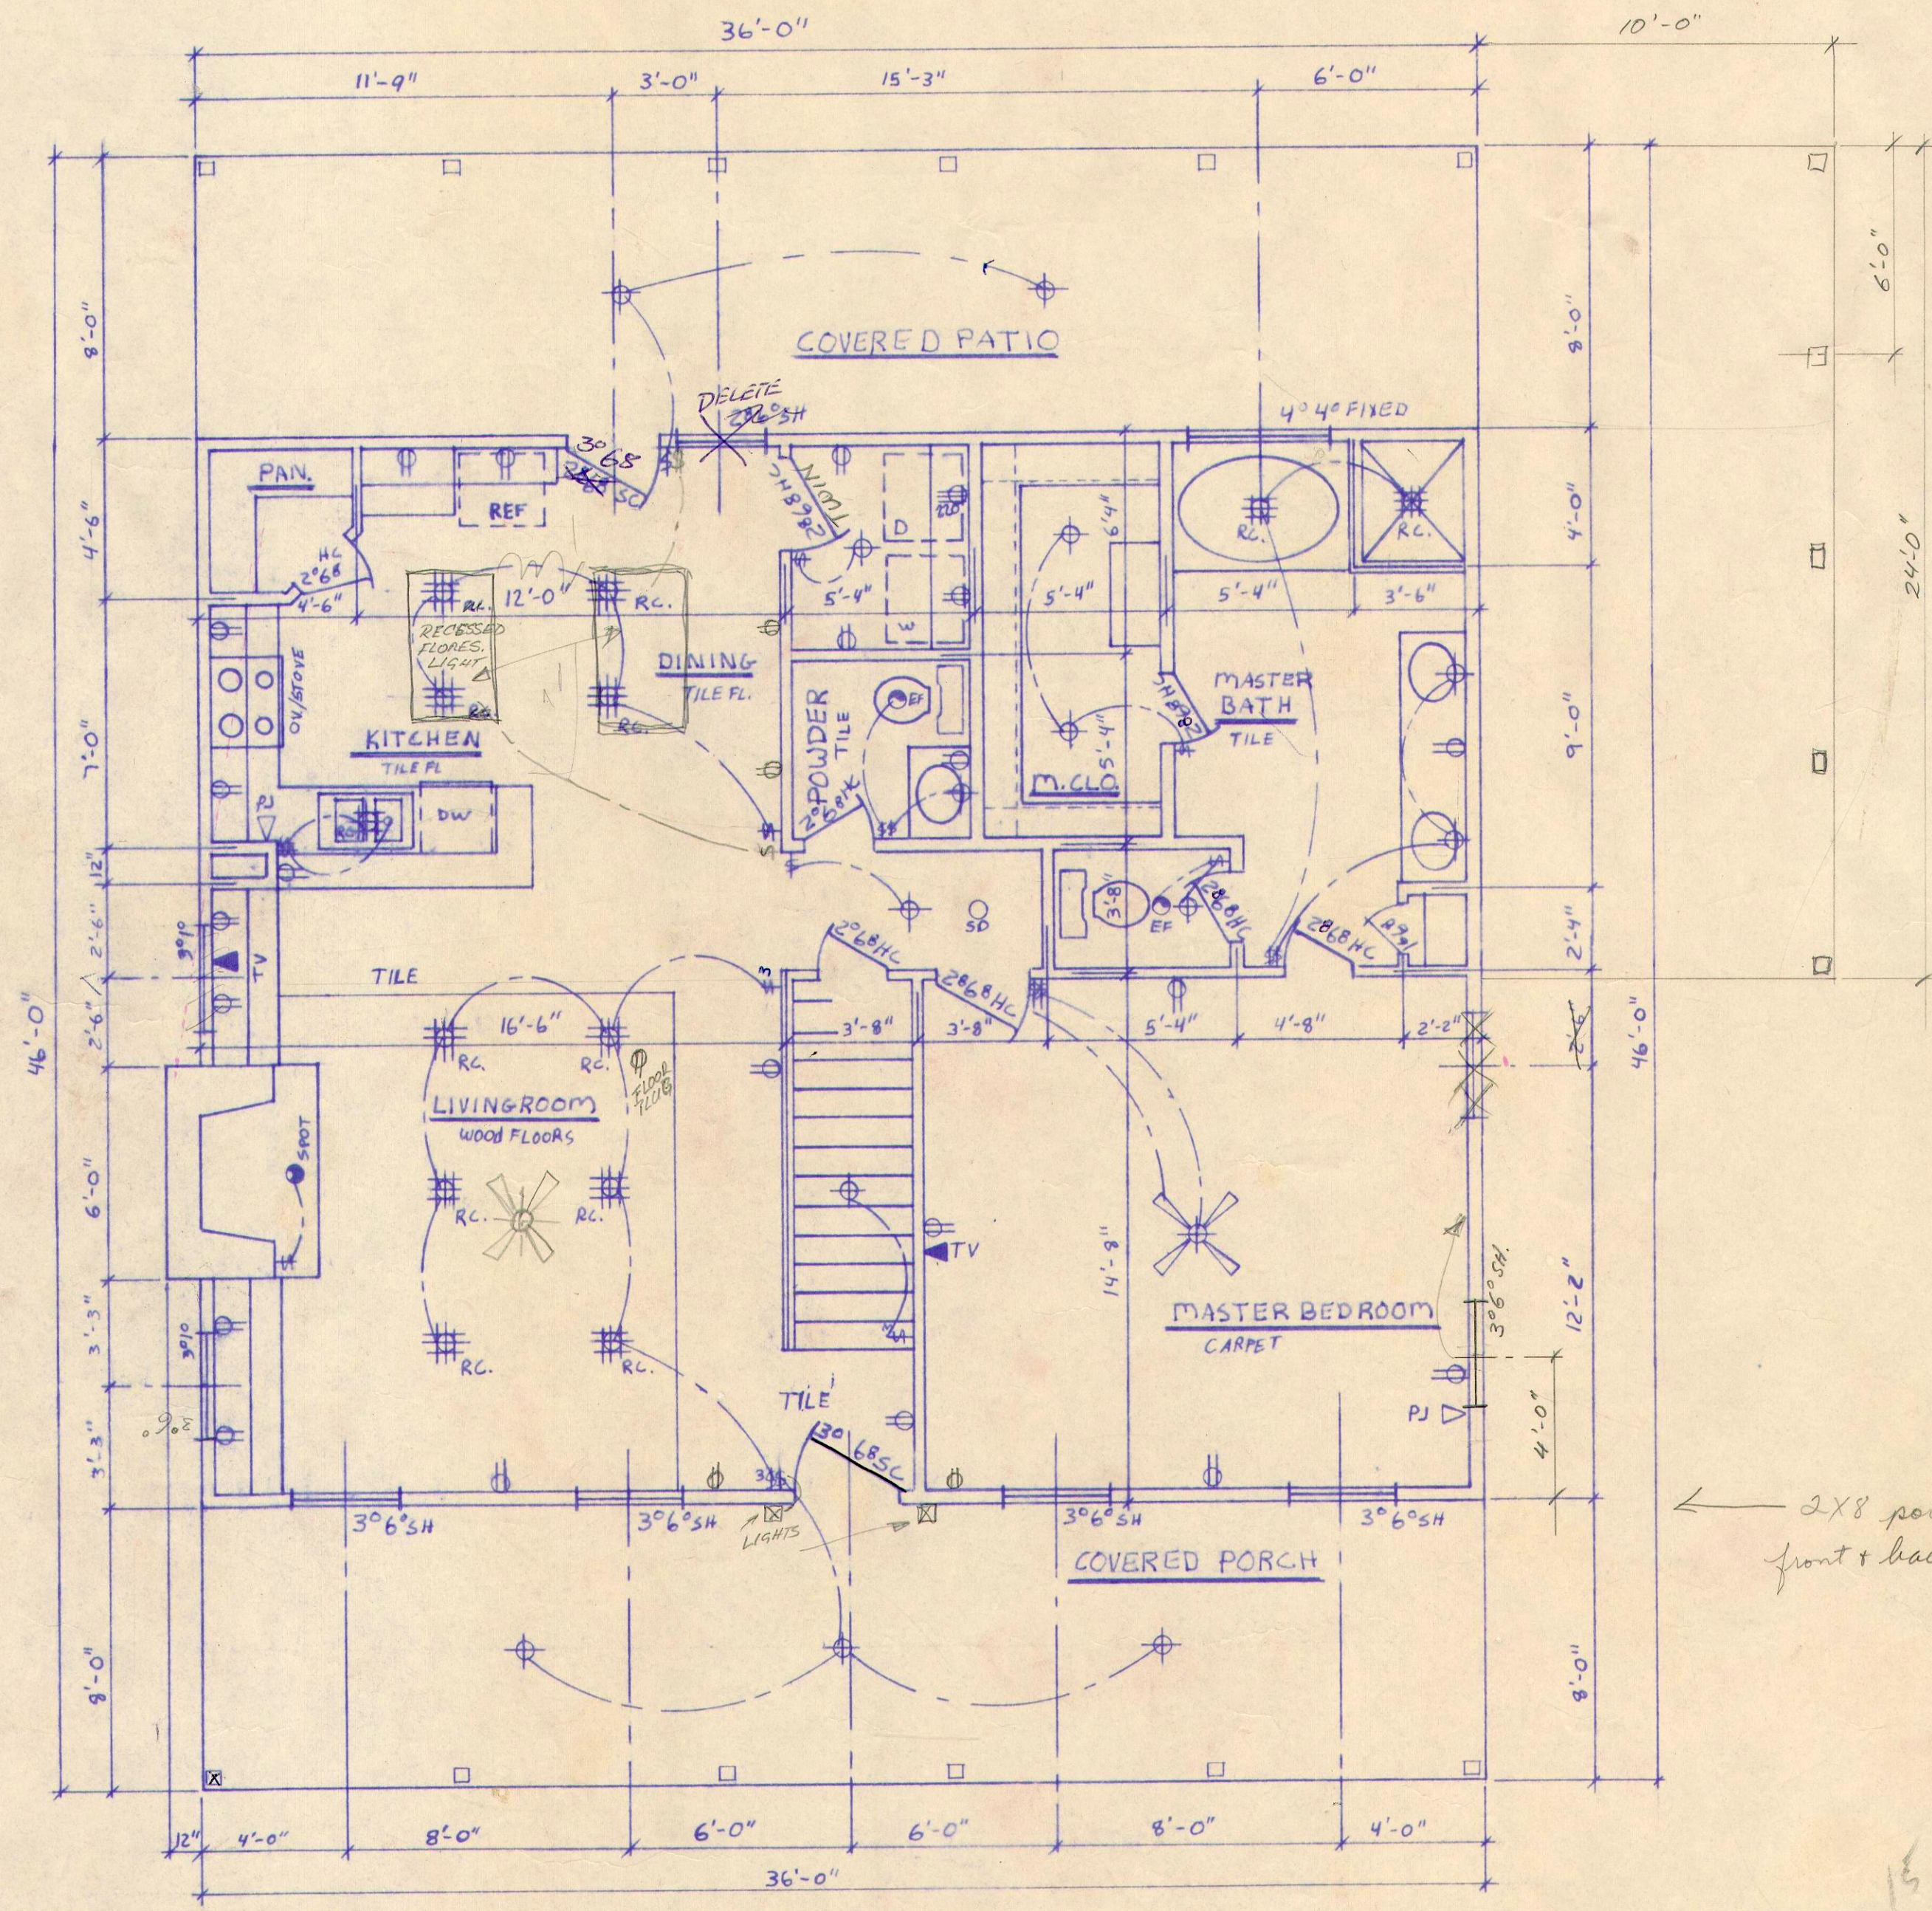

← 2x8 porch ledge  
front + back

12 8 4  
2 4 4  
5 2 8 10  
15

15 10  
3 8  
19 6

148  
38  
184  
54  
238

610  
54  
142

| AREAS                    |         |
|--------------------------|---------|
| A/C LIVING AREA 1st FLR. | 1080 SF |
| A/C LIVING AREA 2nd FLR. | 558 SF  |
| GARAGE                   |         |
| PORCH                    | 288 SF  |
| PATIO                    | 288 SF  |
| TOTAL UNDER ROOF         | 2214 SF |

THESE PLANS ARE INTENDED TO PROVIDE BASIC CONSTRUCTION DESIGN INFORMATION. NECESSARY TO THE ACCURACY OF THESE PLANS PRIOR TO CONSTRUCTION. THE USER OF THESE PLANS SHALL BE RESPONSIBLE FOR THE DESIGN OF THE PROJECT AND FOR THE SELECTION OF THE APPROPRIATE MATERIALS AND METHODS OF CONSTRUCTION. THE USER SHALL BE RESPONSIBLE FOR OBTAINING ALL NECESSARY PERMITS AND FOR THE SELECTION OF THE APPROPRIATE LOCAL JURISDICTIONS.

1<sup>ST</sup> & 2<sup>ND</sup> FLOOR/ELECTRICAL

HERMOS

SHEET 1 OF 4

THE PLAN SOURCE  
ONE SUMMERSIDE PLACE  
5999 SUMMERSIDE SUITE 113  
DALLAS, TEXAS 75252  
(214) 250-2005


DALLAS PLANNING & DESIGN SERVICES CORP.

# THE PLAN SOURCE


THESE PLANS ARE INTENDED TO PROVIDE BASIC INFORMATION ONLY. THEY ARE NOT TO BE USED FOR CONSTRUCTION WITHOUT THE ADDITIONAL INFORMATION PROVIDED IN THE PROJECT DESCRIPTION. THE USER OF THESE PLANS SHALL BE RESPONSIBLE FOR OBTAINING ALL NECESSARY PERMITS, ORDINANCES, AND REGULATIONS. THE USER SHALL BE RESPONSIBLE FOR VERIFYING ALL LOCAL, STATE, AND FEDERAL REQUIREMENTS. THE USER SHALL BE RESPONSIBLE FOR OBTAINING ALL NECESSARY PERMITS, ORDINANCES, AND REGULATIONS. THE USER SHALL BE RESPONSIBLE FOR VERIFYING ALL LOCAL, STATE, AND FEDERAL REQUIREMENTS.

HERMUS


SHEET 2 OF 4

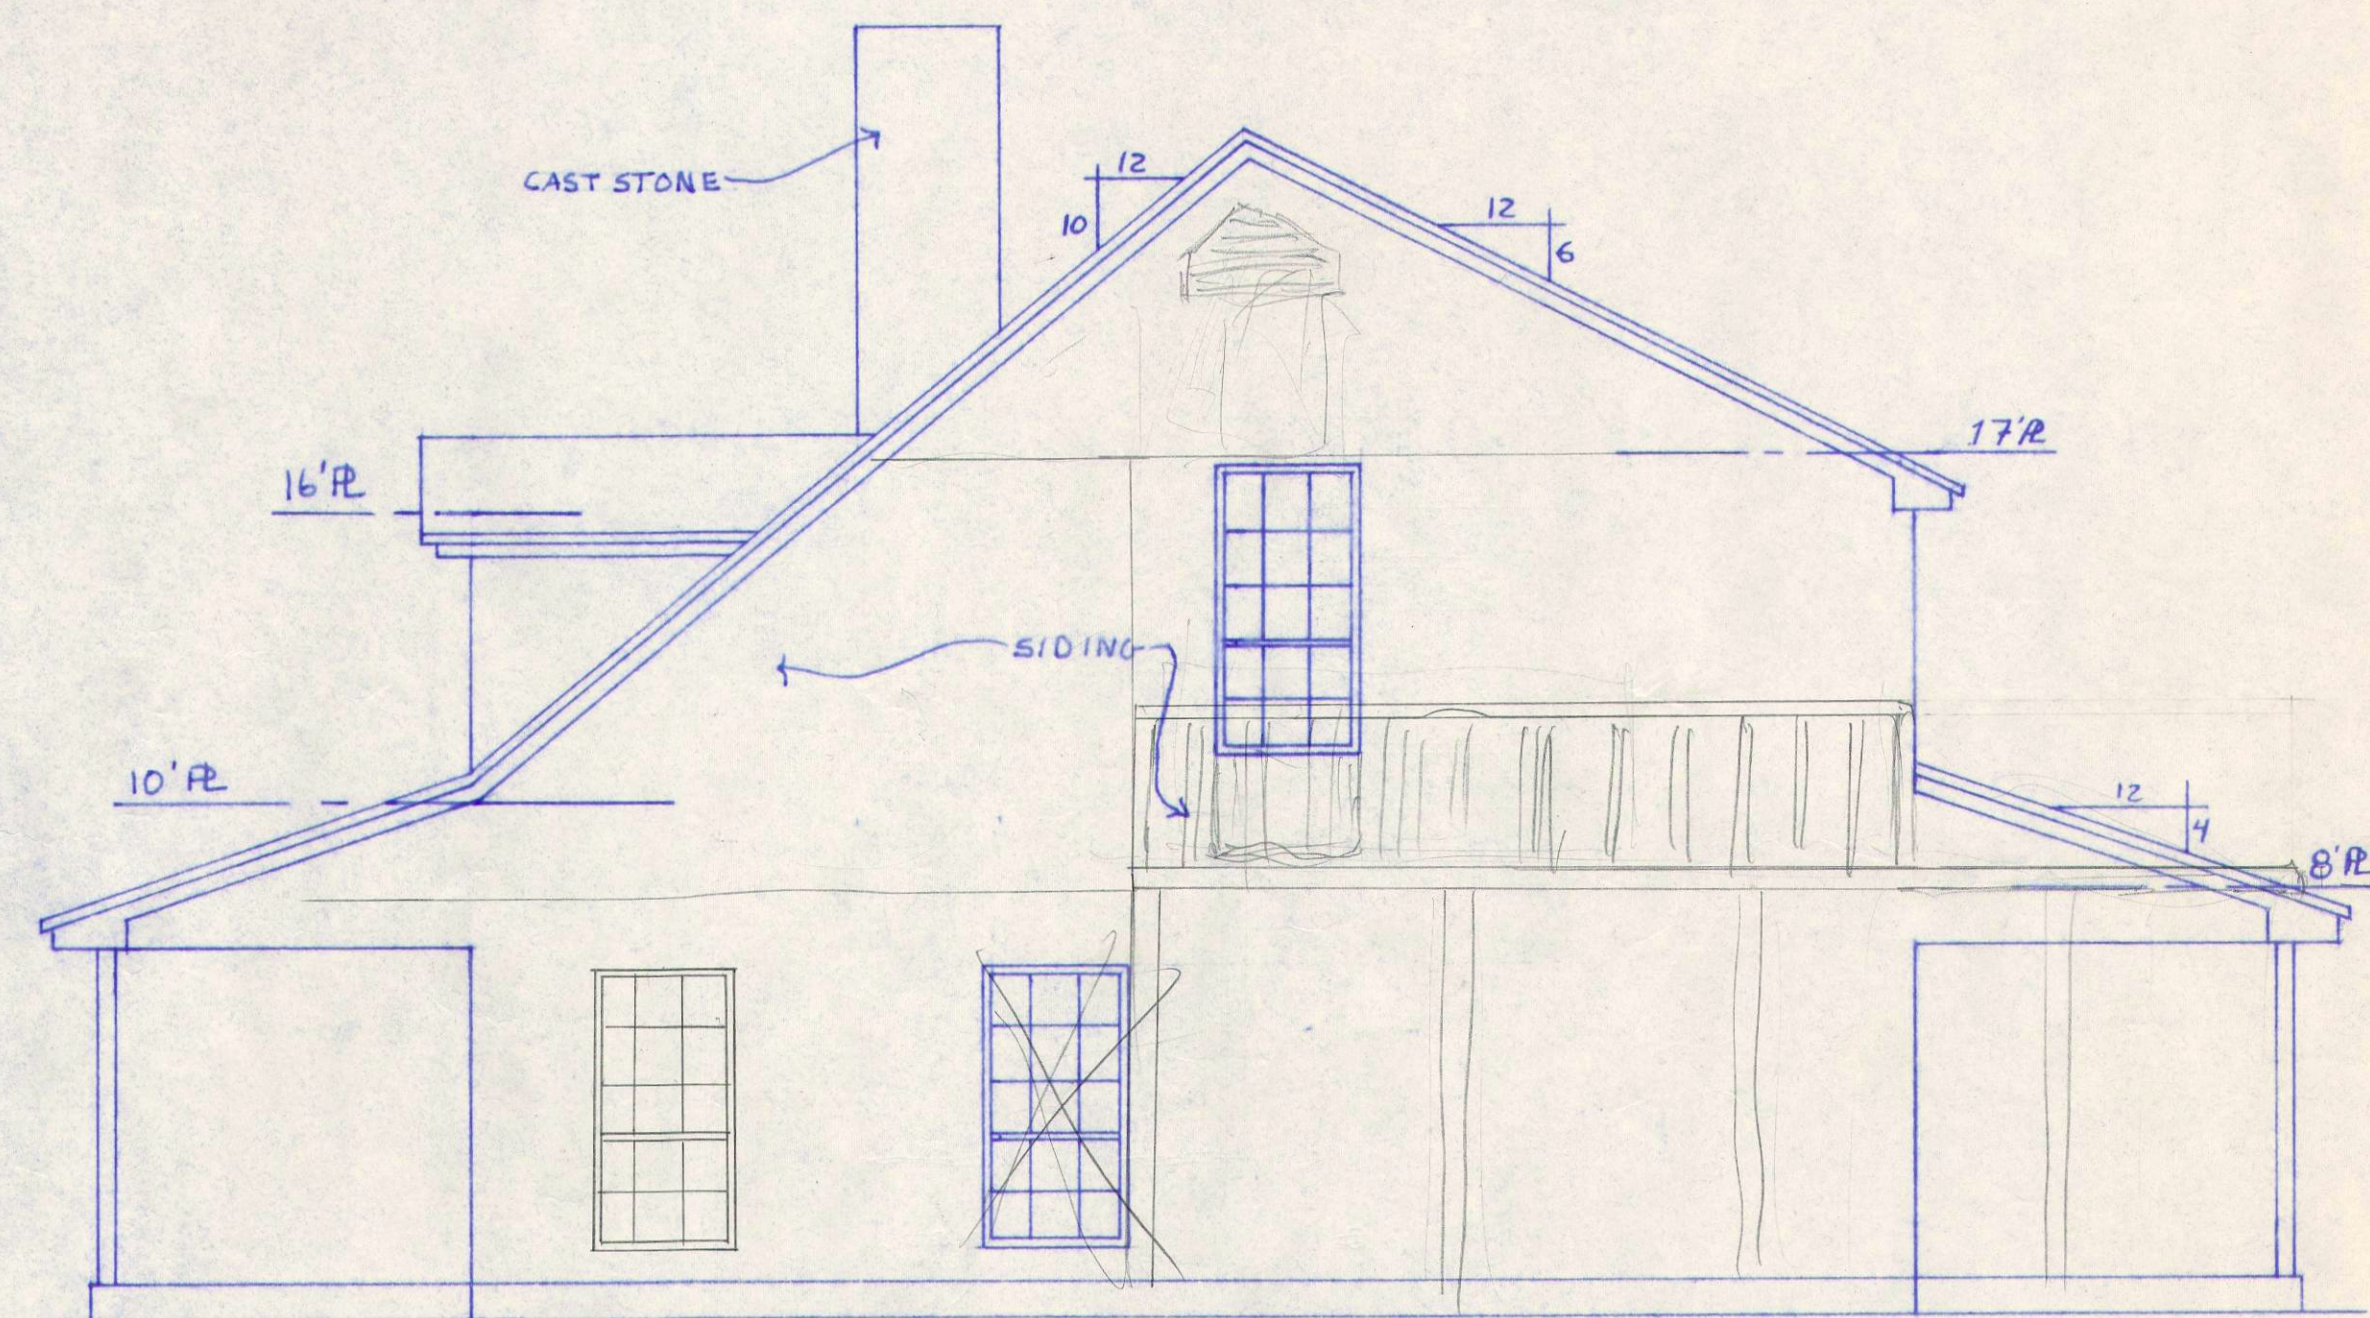


RIGHT ELEVATION

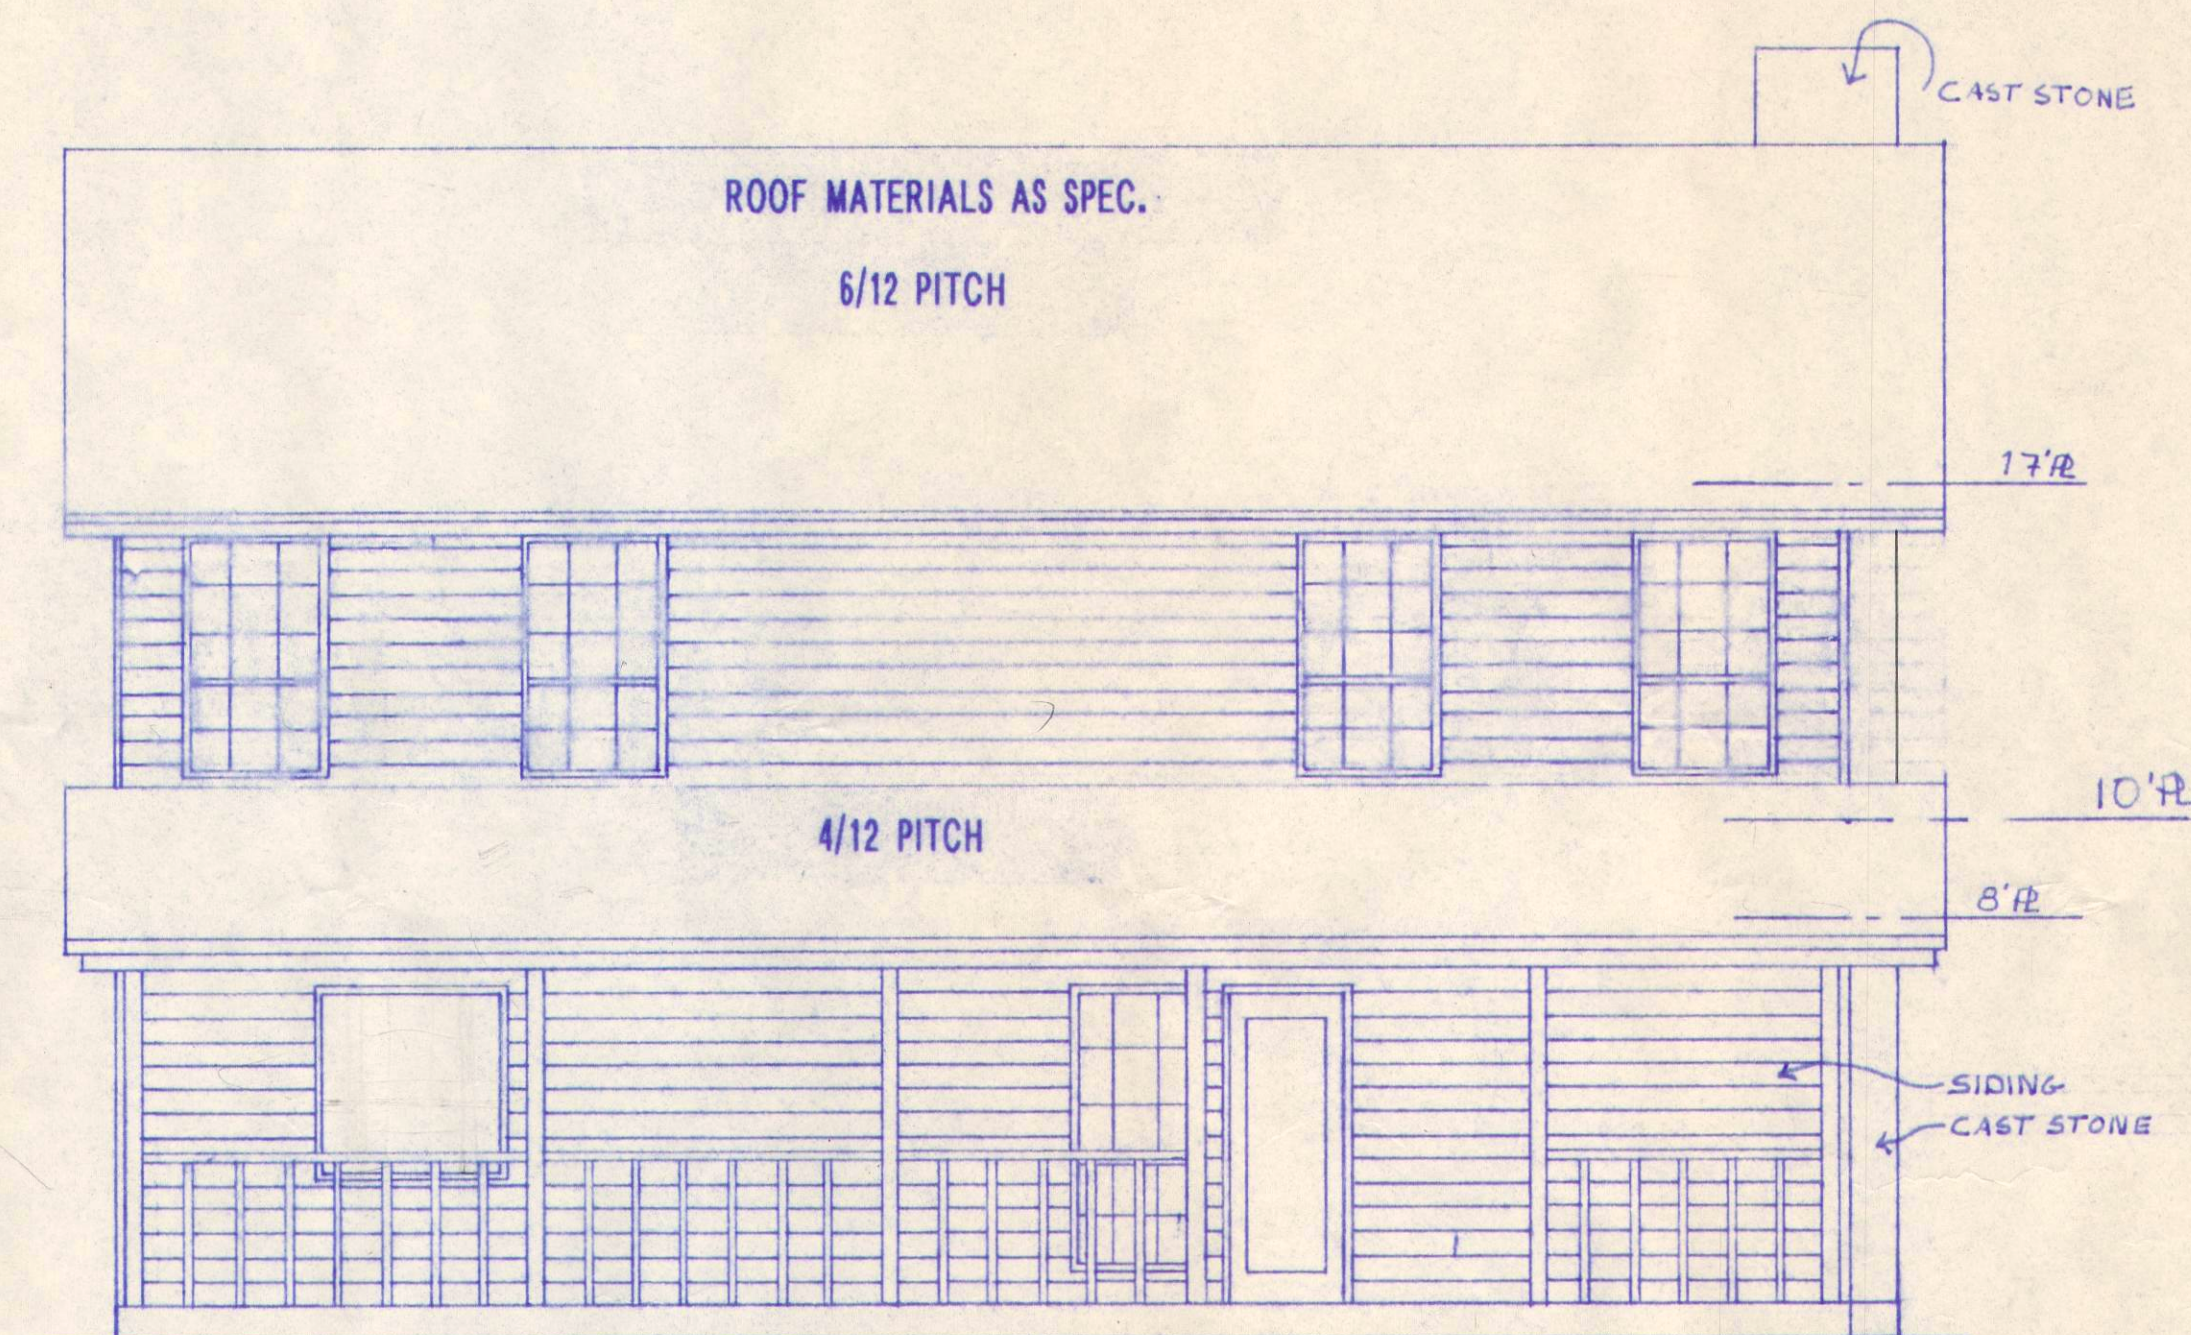


REAR ELEVATION

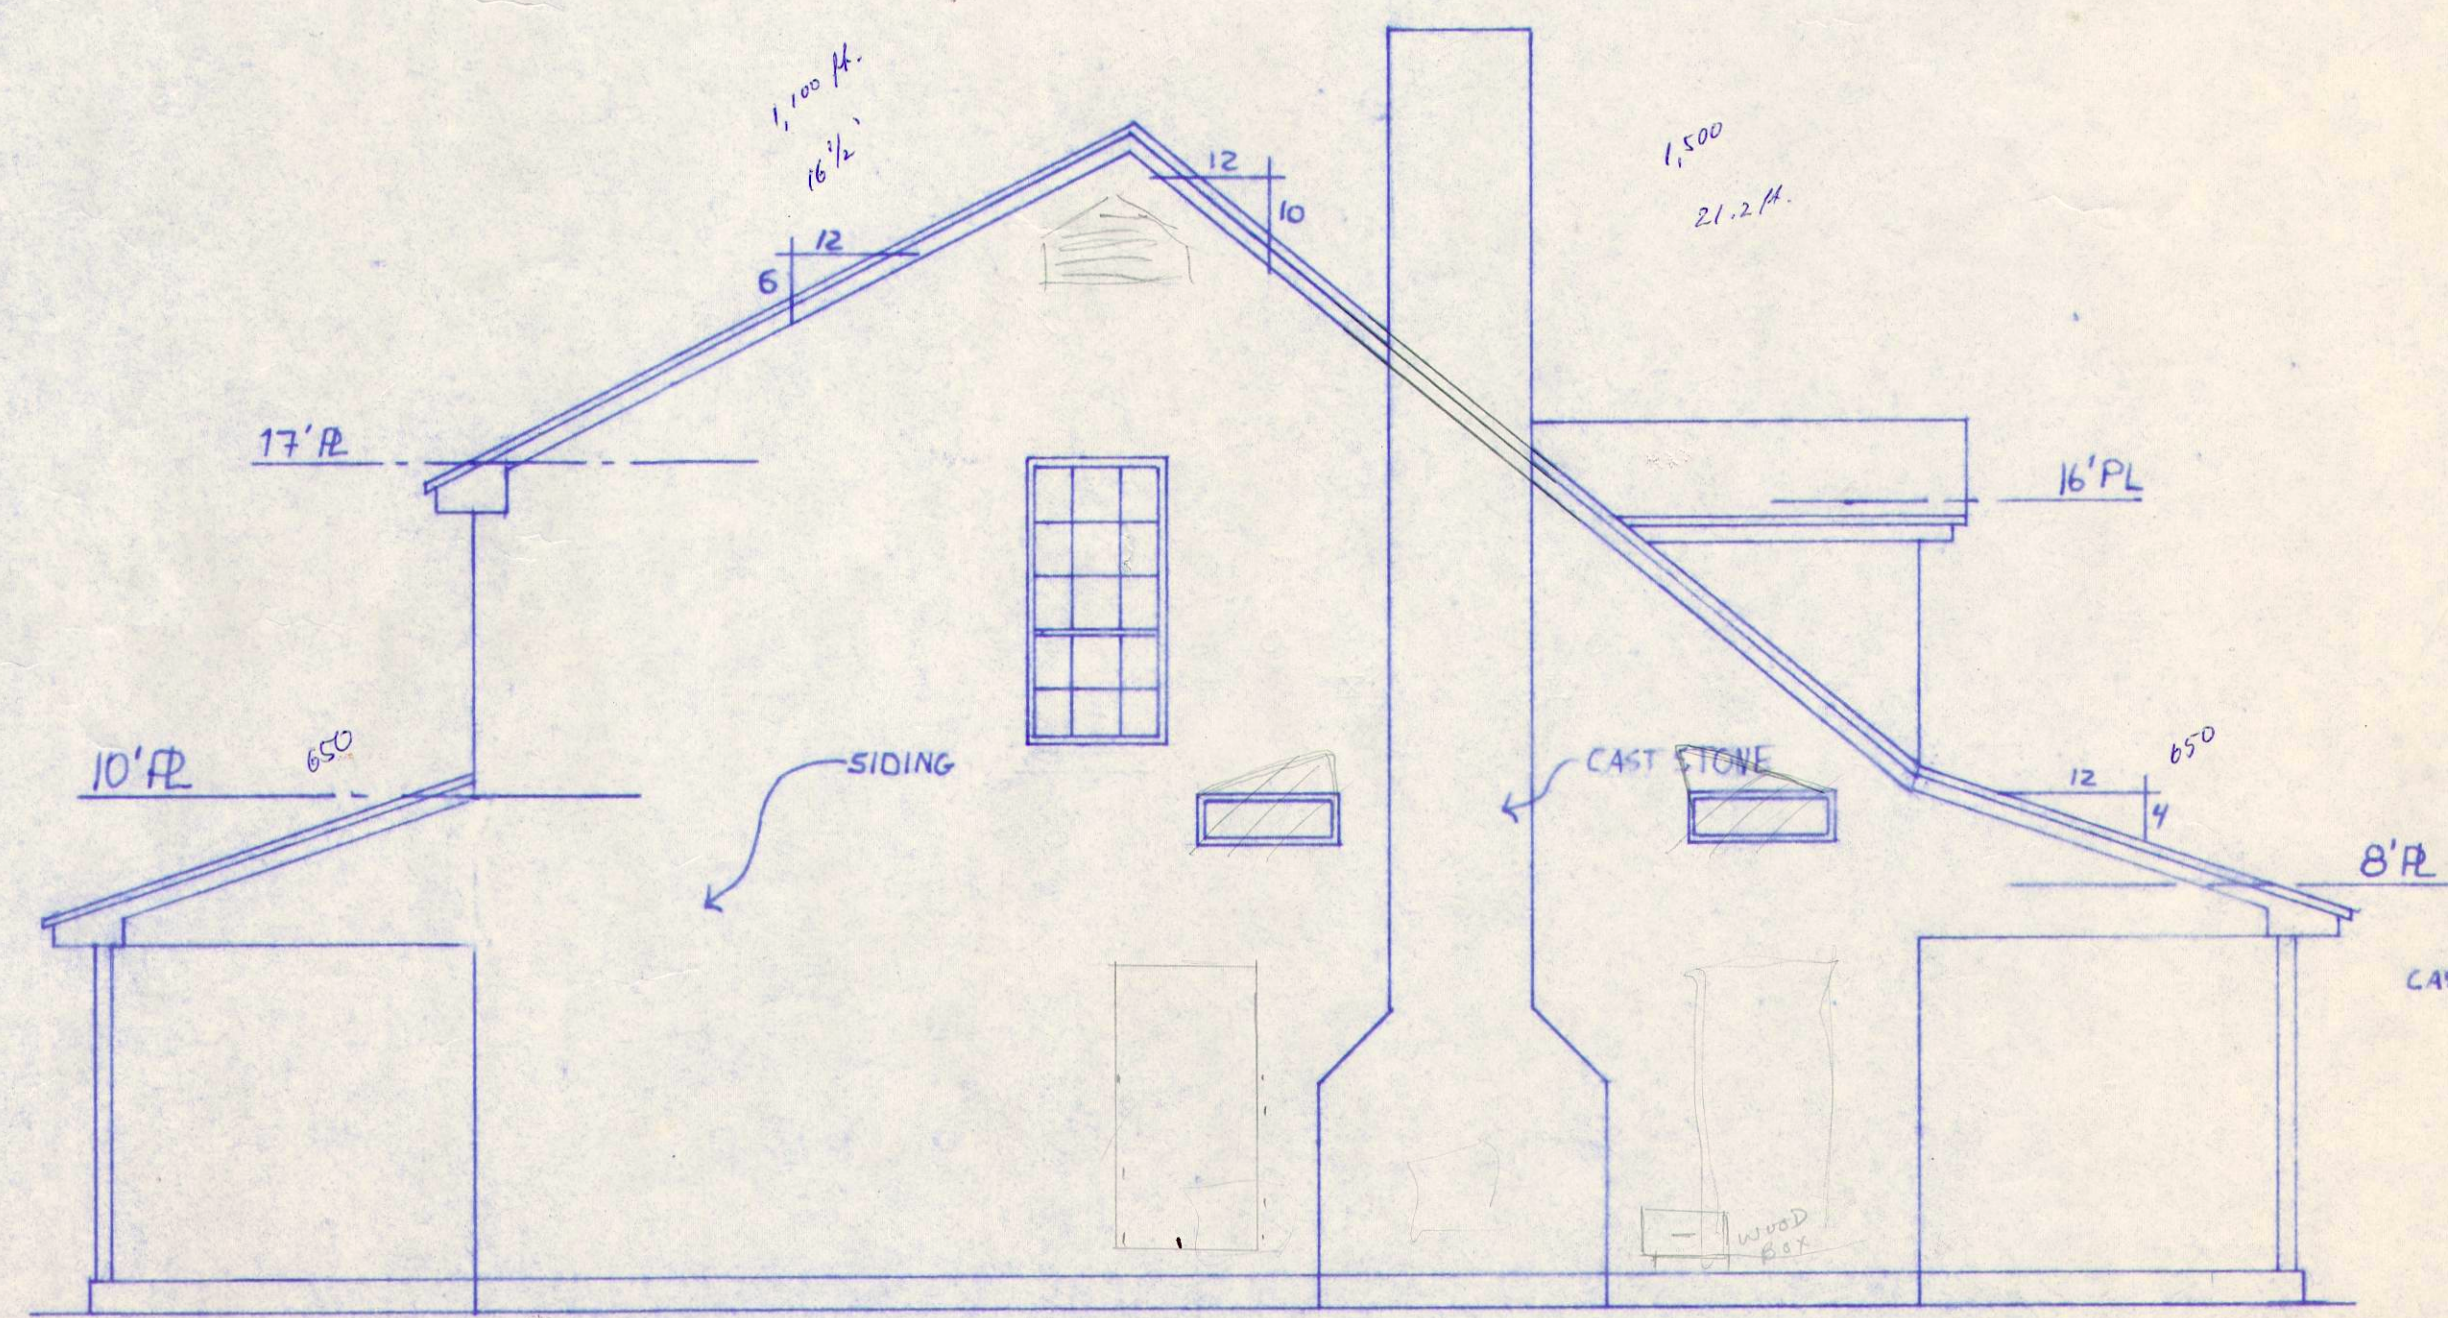

LEFT ELEVATION

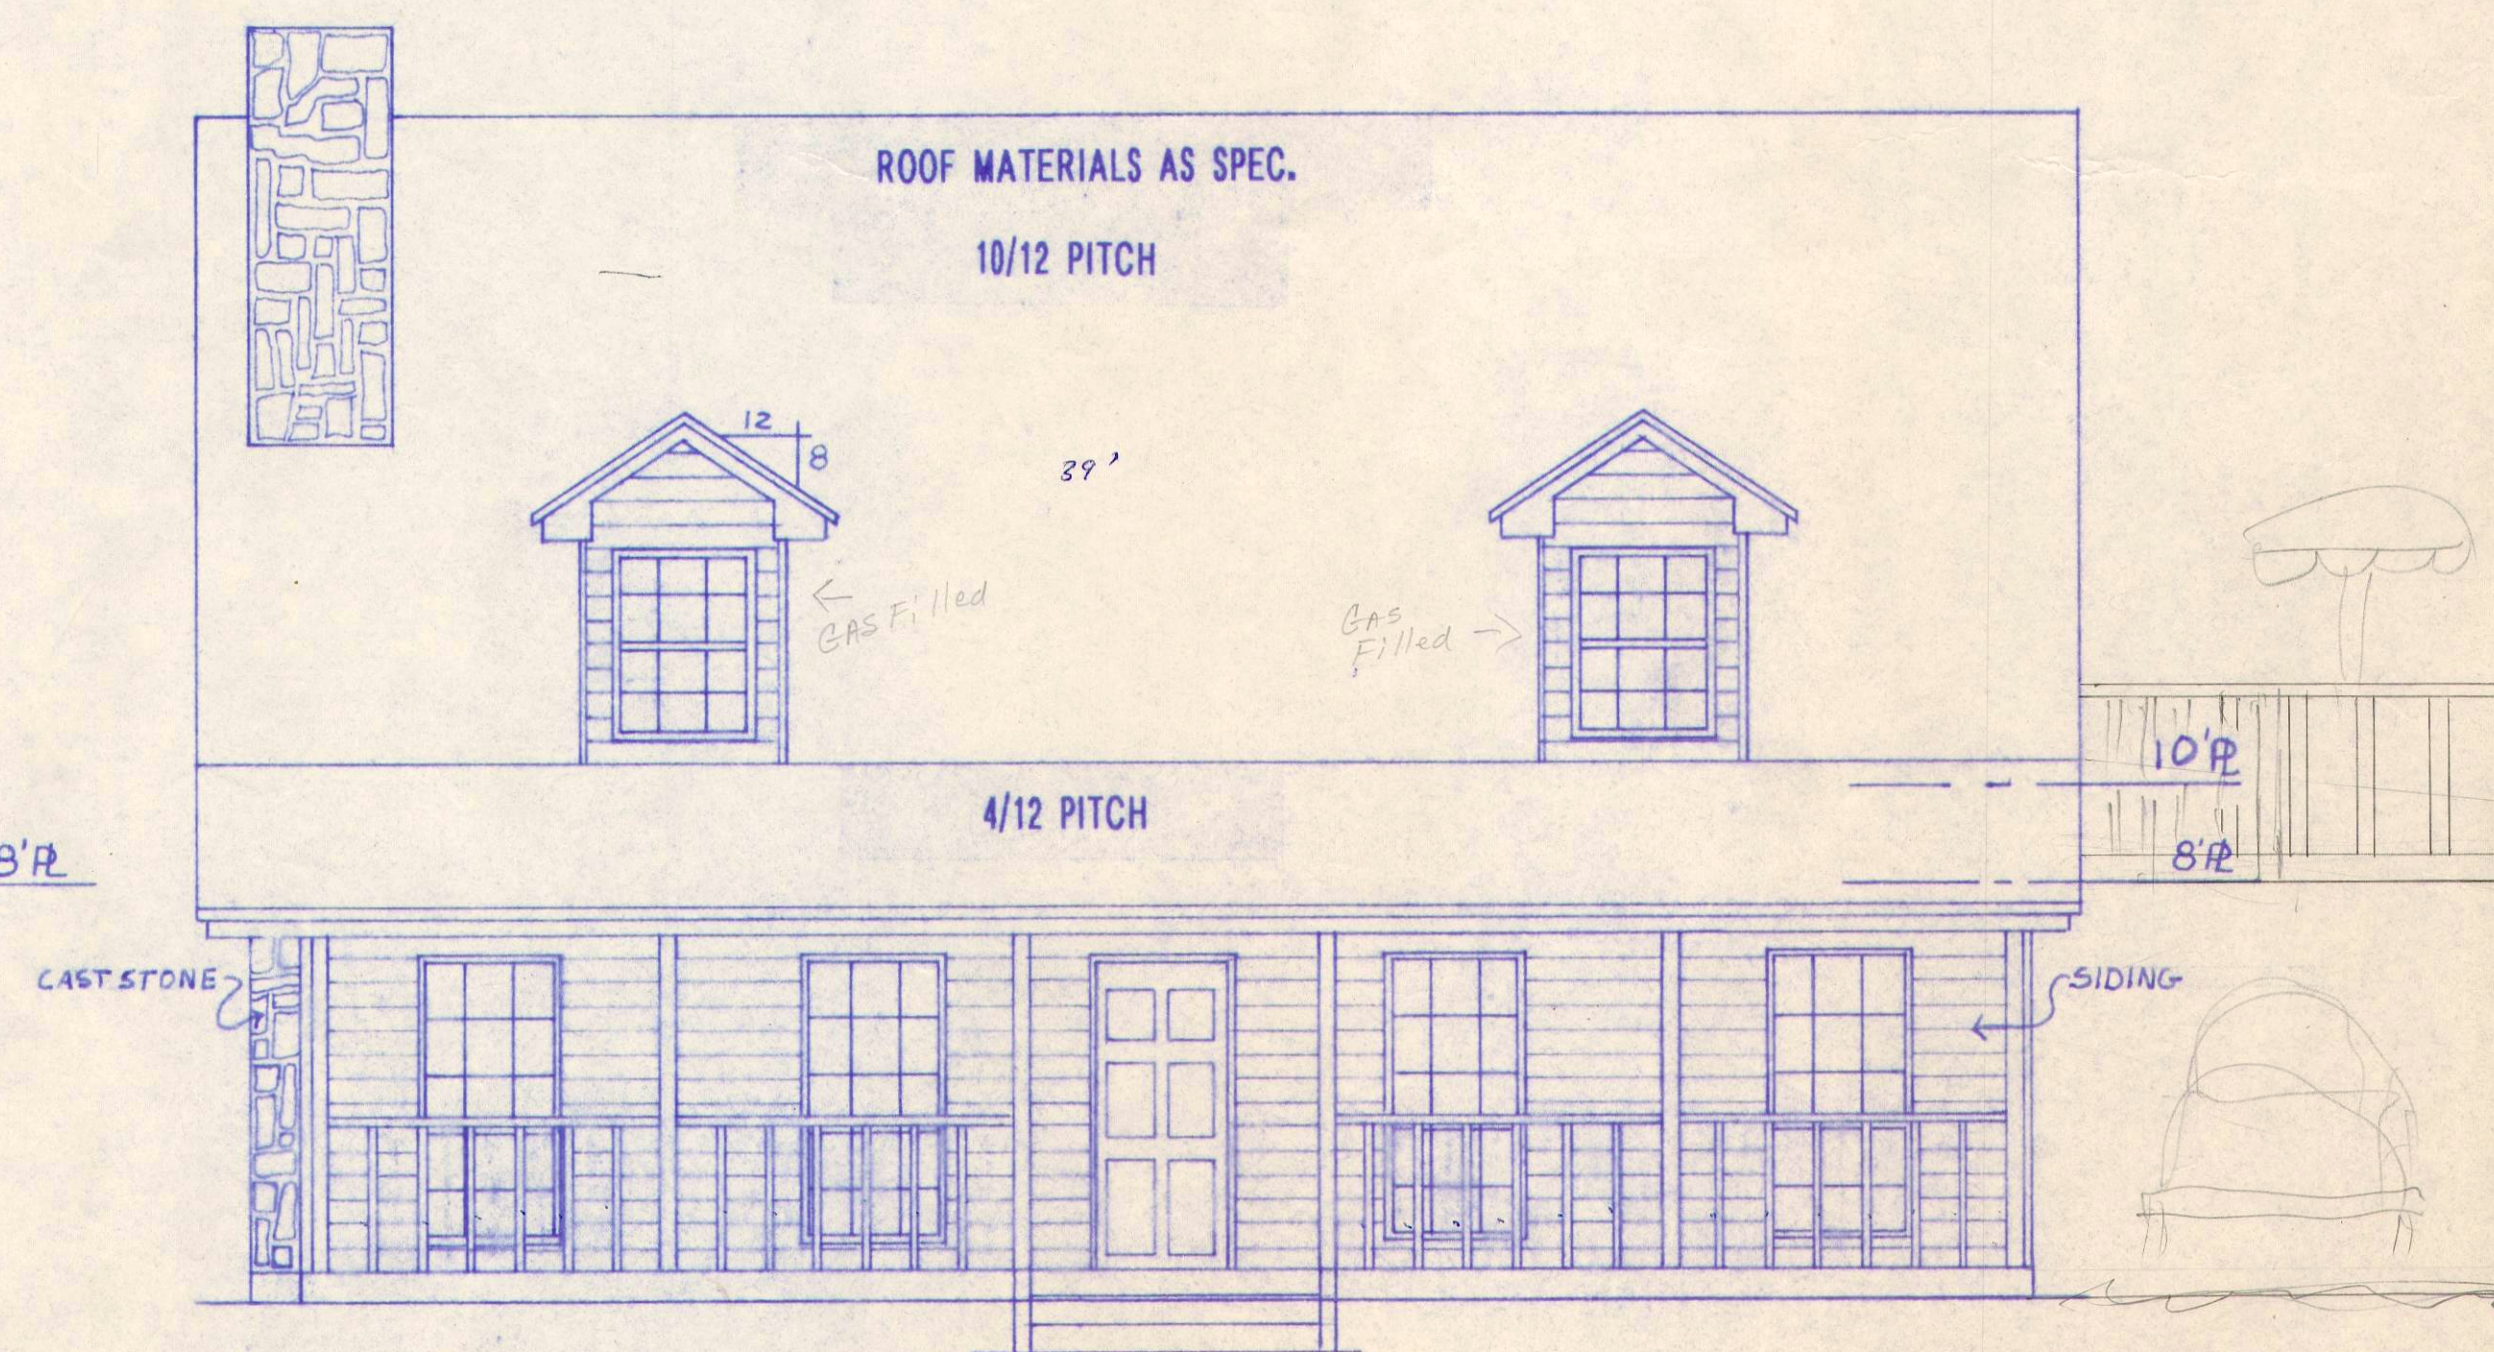

FRONT ELEVATION

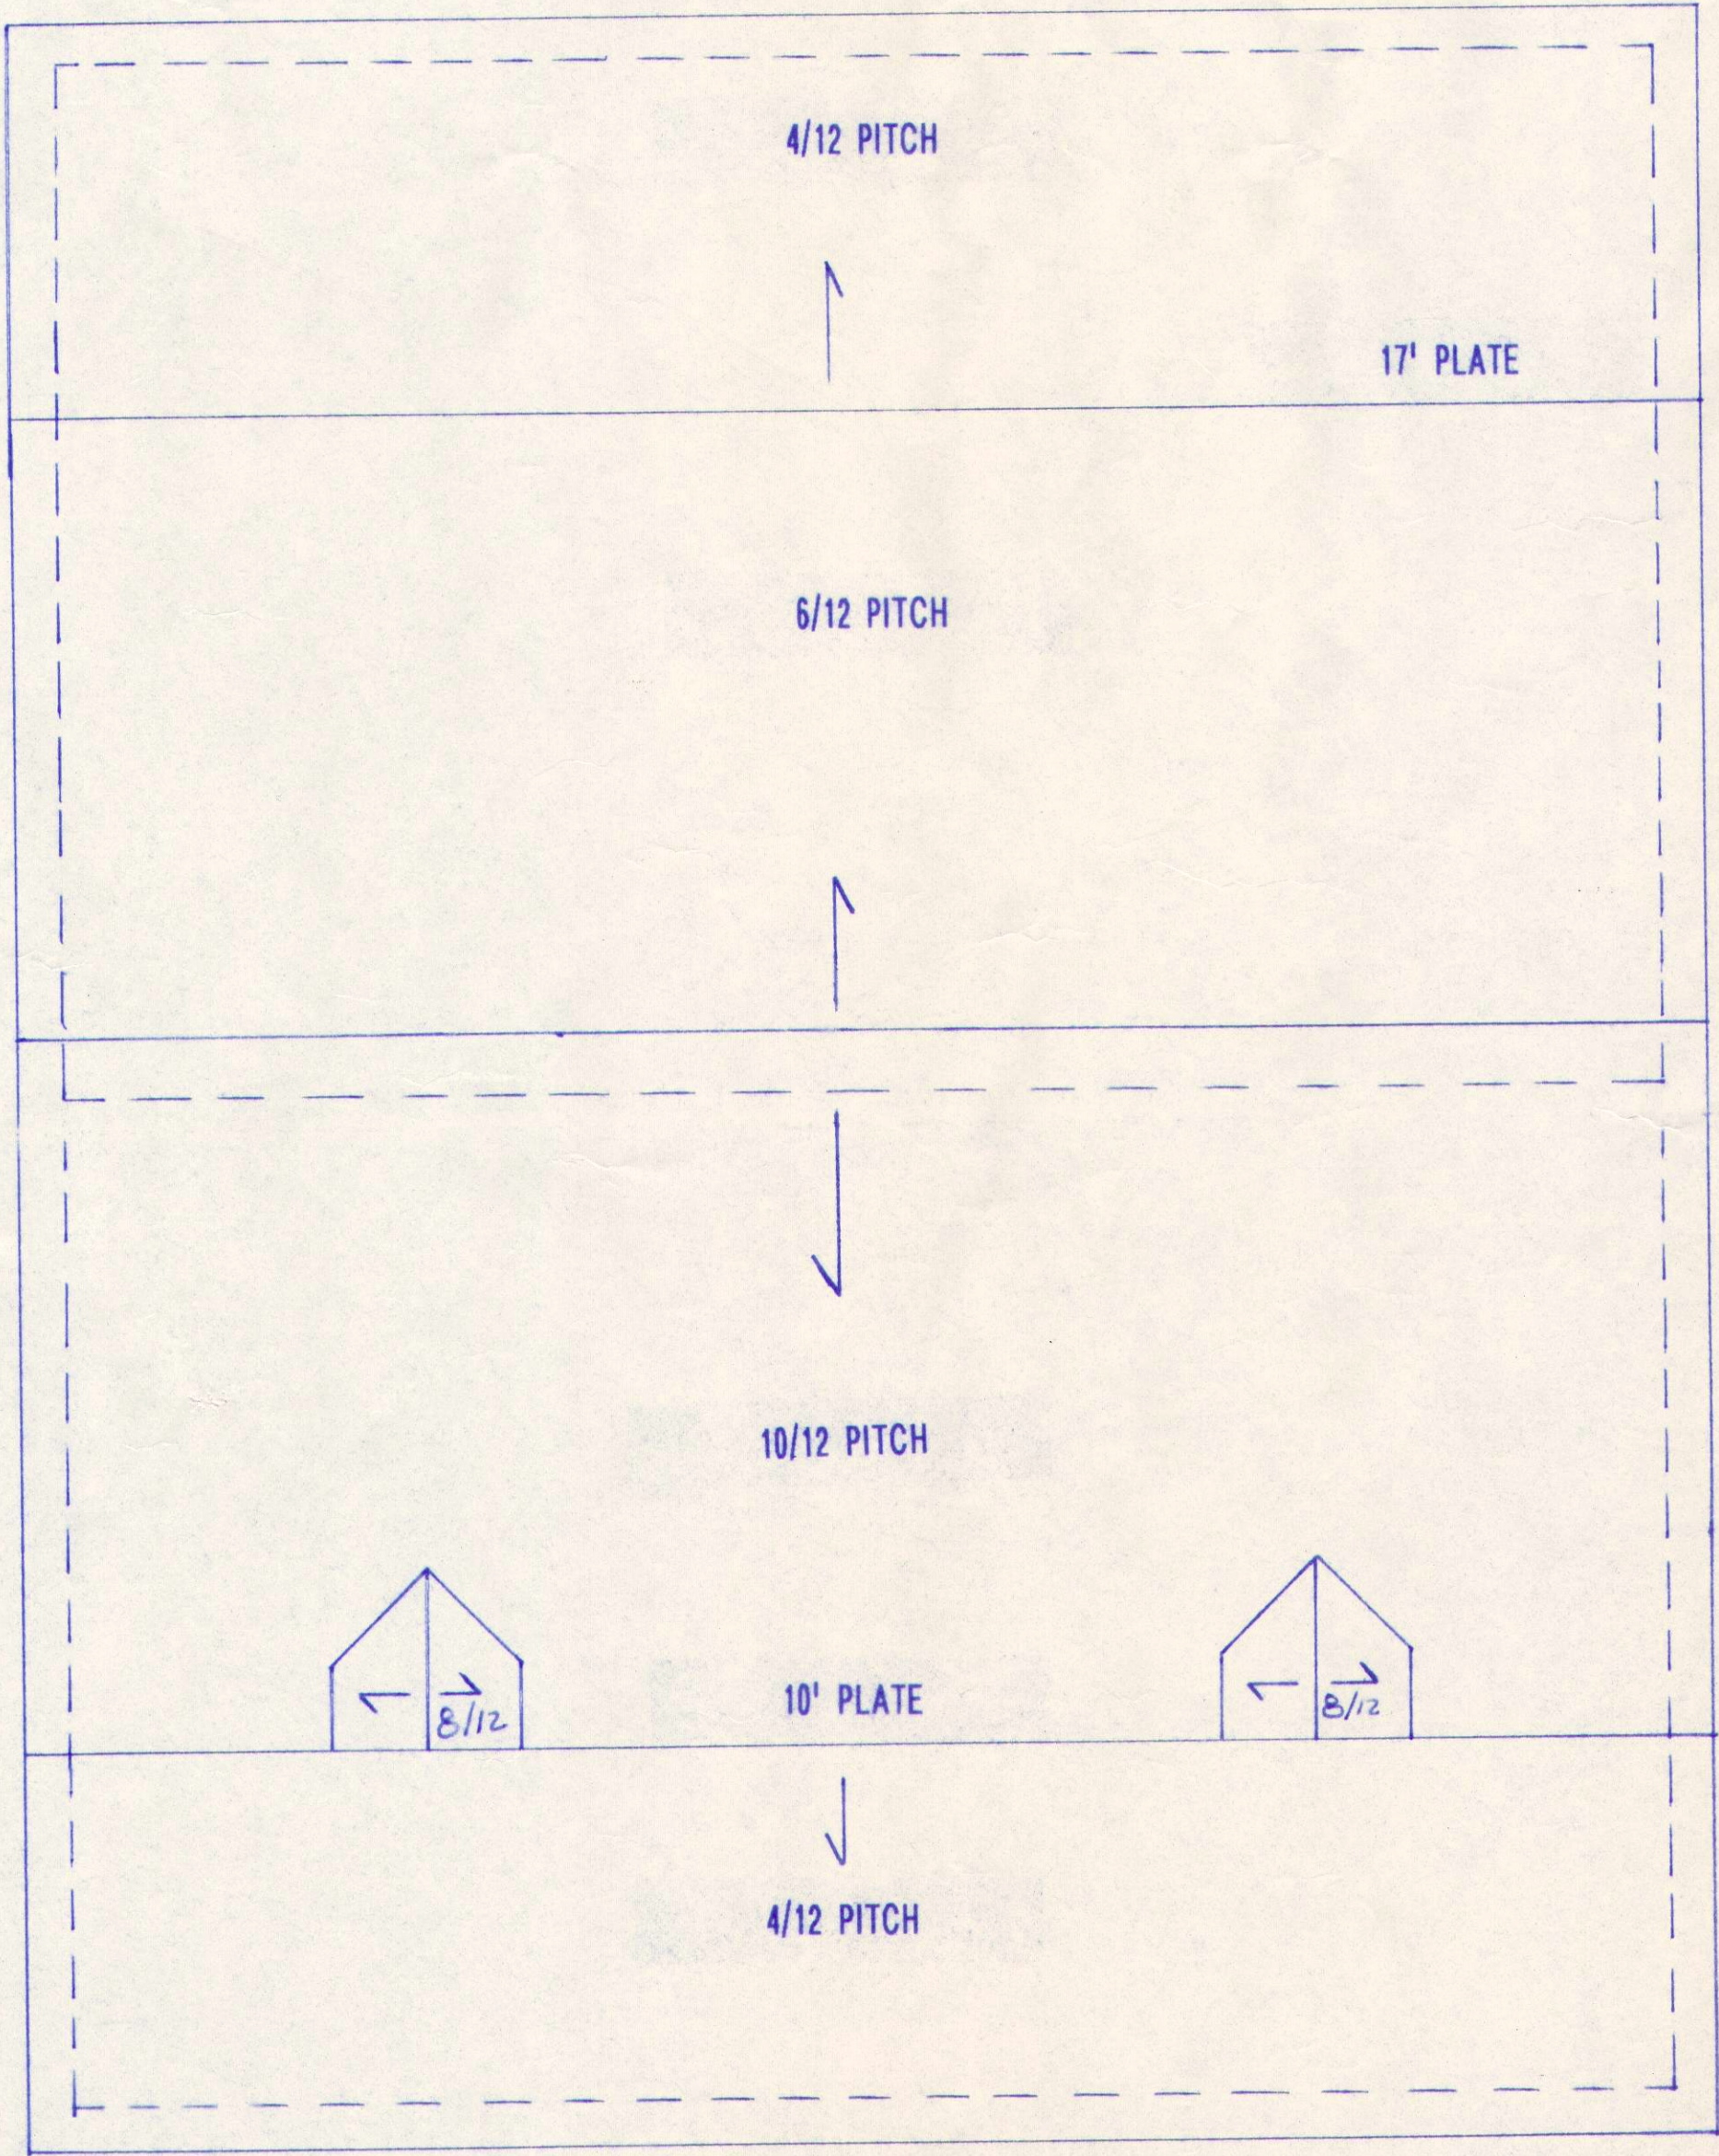

ROOF PLAN

THE PLAN SOURCE  
ONE SUMMERSIDE PLACE  
5999 SUMMERSIDE SUITE 113  
DALLAS, TEXAS 75252  
(214) 250-2005





DALLAS PLANNING & DESIGN SERVICES CORP.  
**THE PLAN SOURCE**

THESE PLANS ARE INTENDED TO PROVIDE BASIC  
CONSTRUCTION/DESIGN INFORMATION. IT IS NECESSARY TO  
OBTAIN ALL NECESSARY PERMITS AND TO CONSTRUCT  
IN ACCORDANCE WITH ALL APPLICABLE CODES AND  
REGULATIONS. THE USER SHALL BE RESPONSIBLE FOR  
VERIFYING THE ACCURACY OF THESE PLANS AND  
FOR OBTAINING ALL NECESSARY PERMITS AND  
FOR OBTAINING ALL NECESSARY LOCAL, STATE,  
FEDERAL AND LOCAL REGULATIONS.

ROOF PLAN

HERMUS

SHEET 30F 4

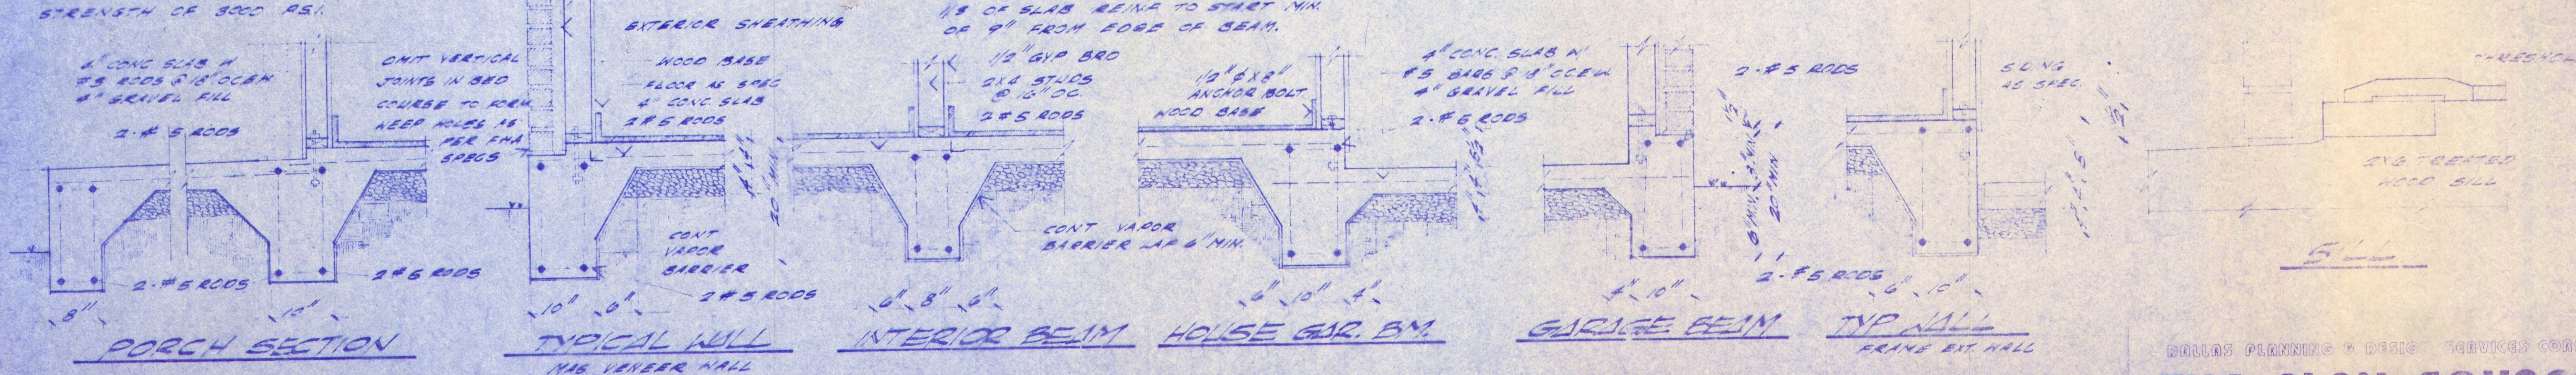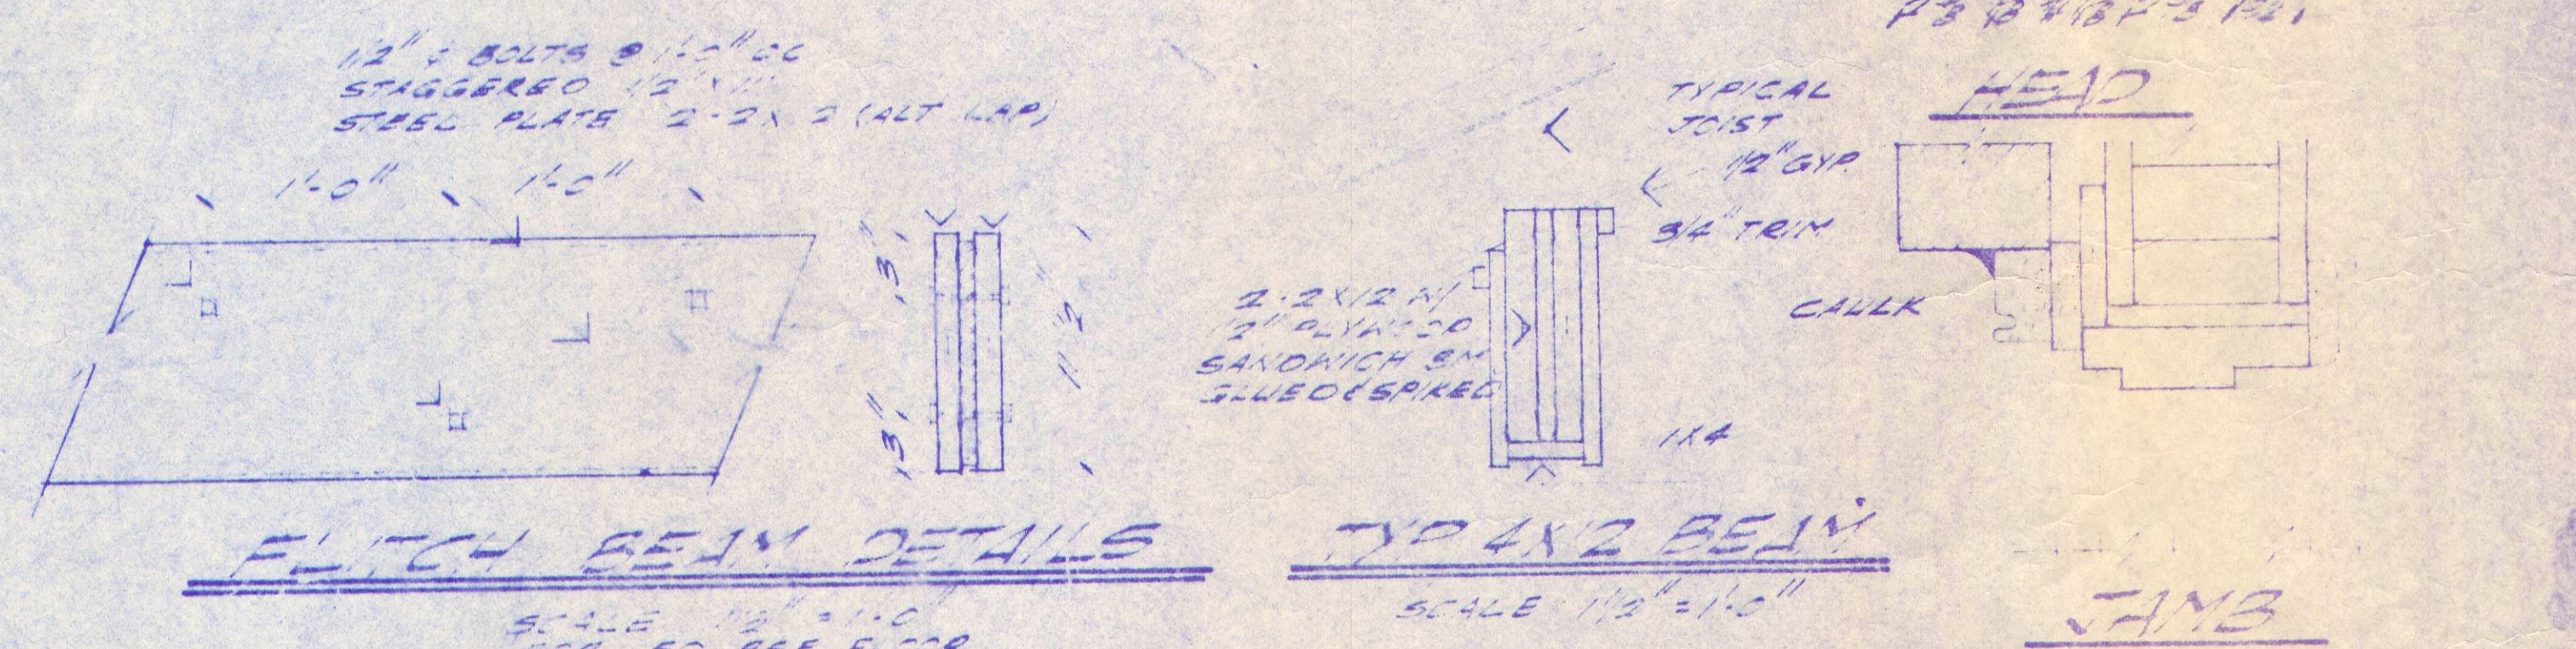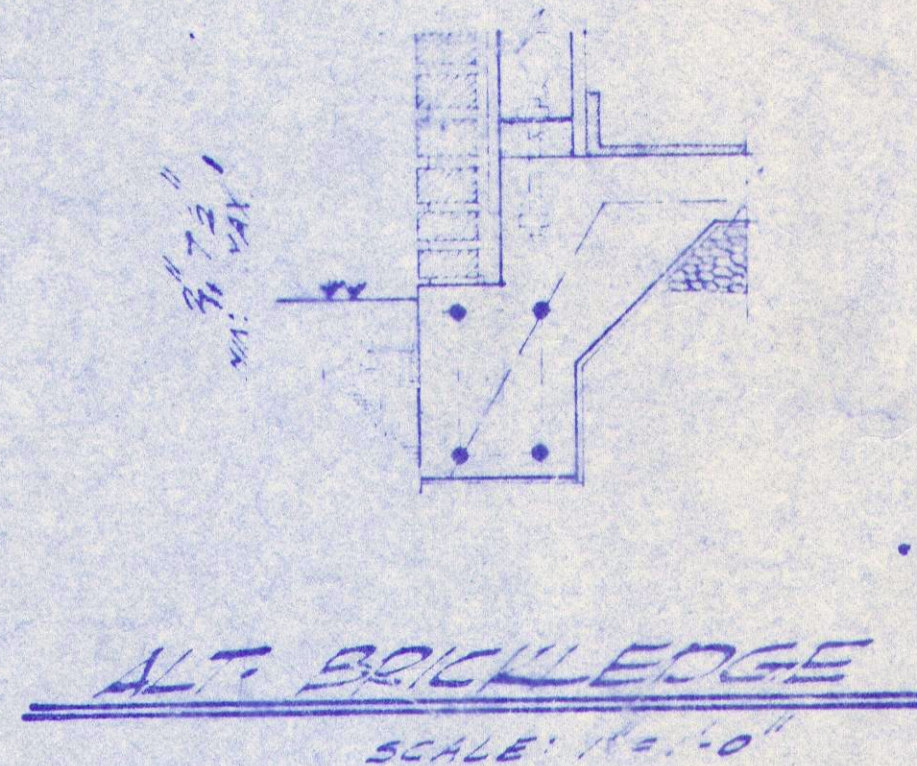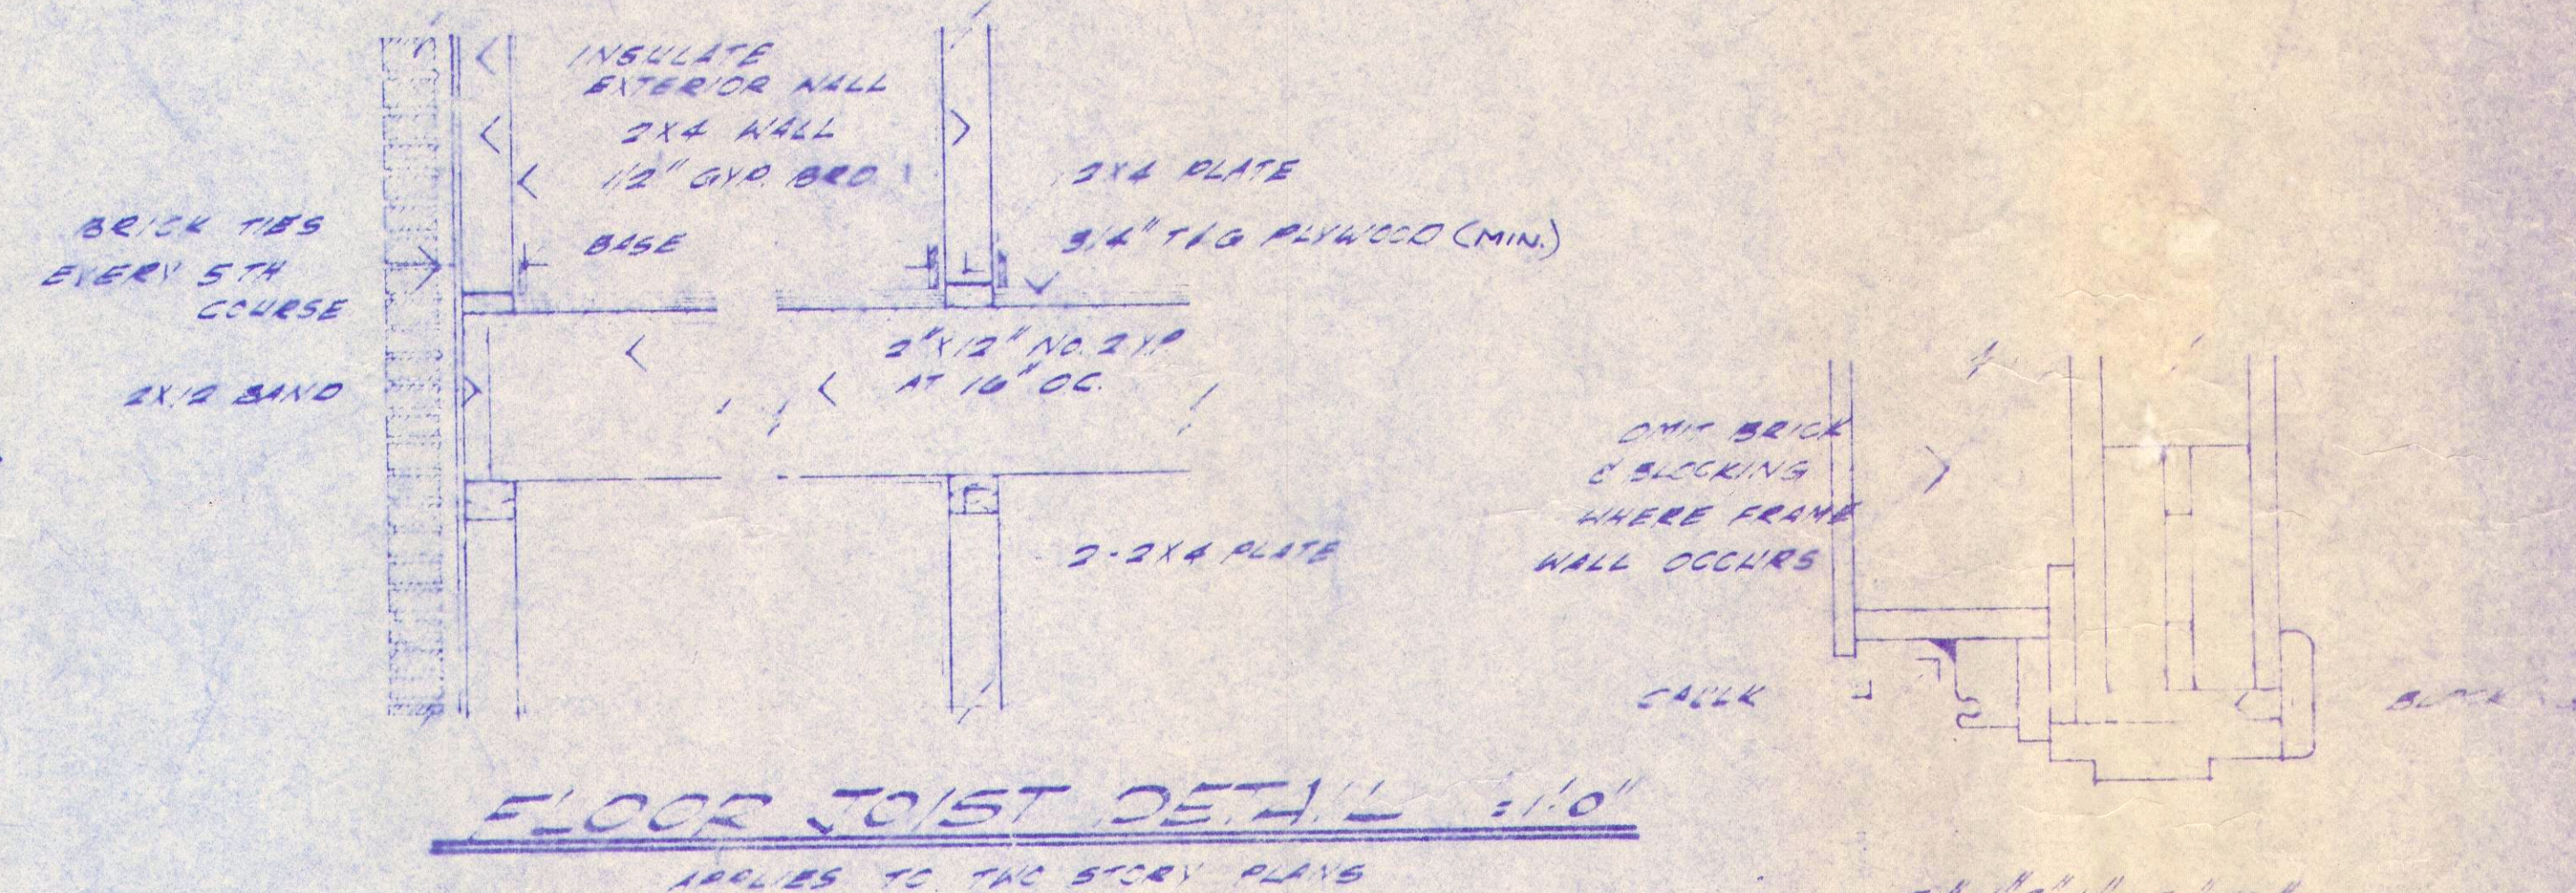

DALLAS PLANNING & DESIGN SERVICES CORP.  
**THE PLAN SOURCE**

PLAN *12-5-57*