


T 5N R13E


©2012 Visual Lease Services, Inc.

1:50,000

0 0.25 0.5 1 Miles

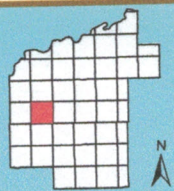

See Page 29

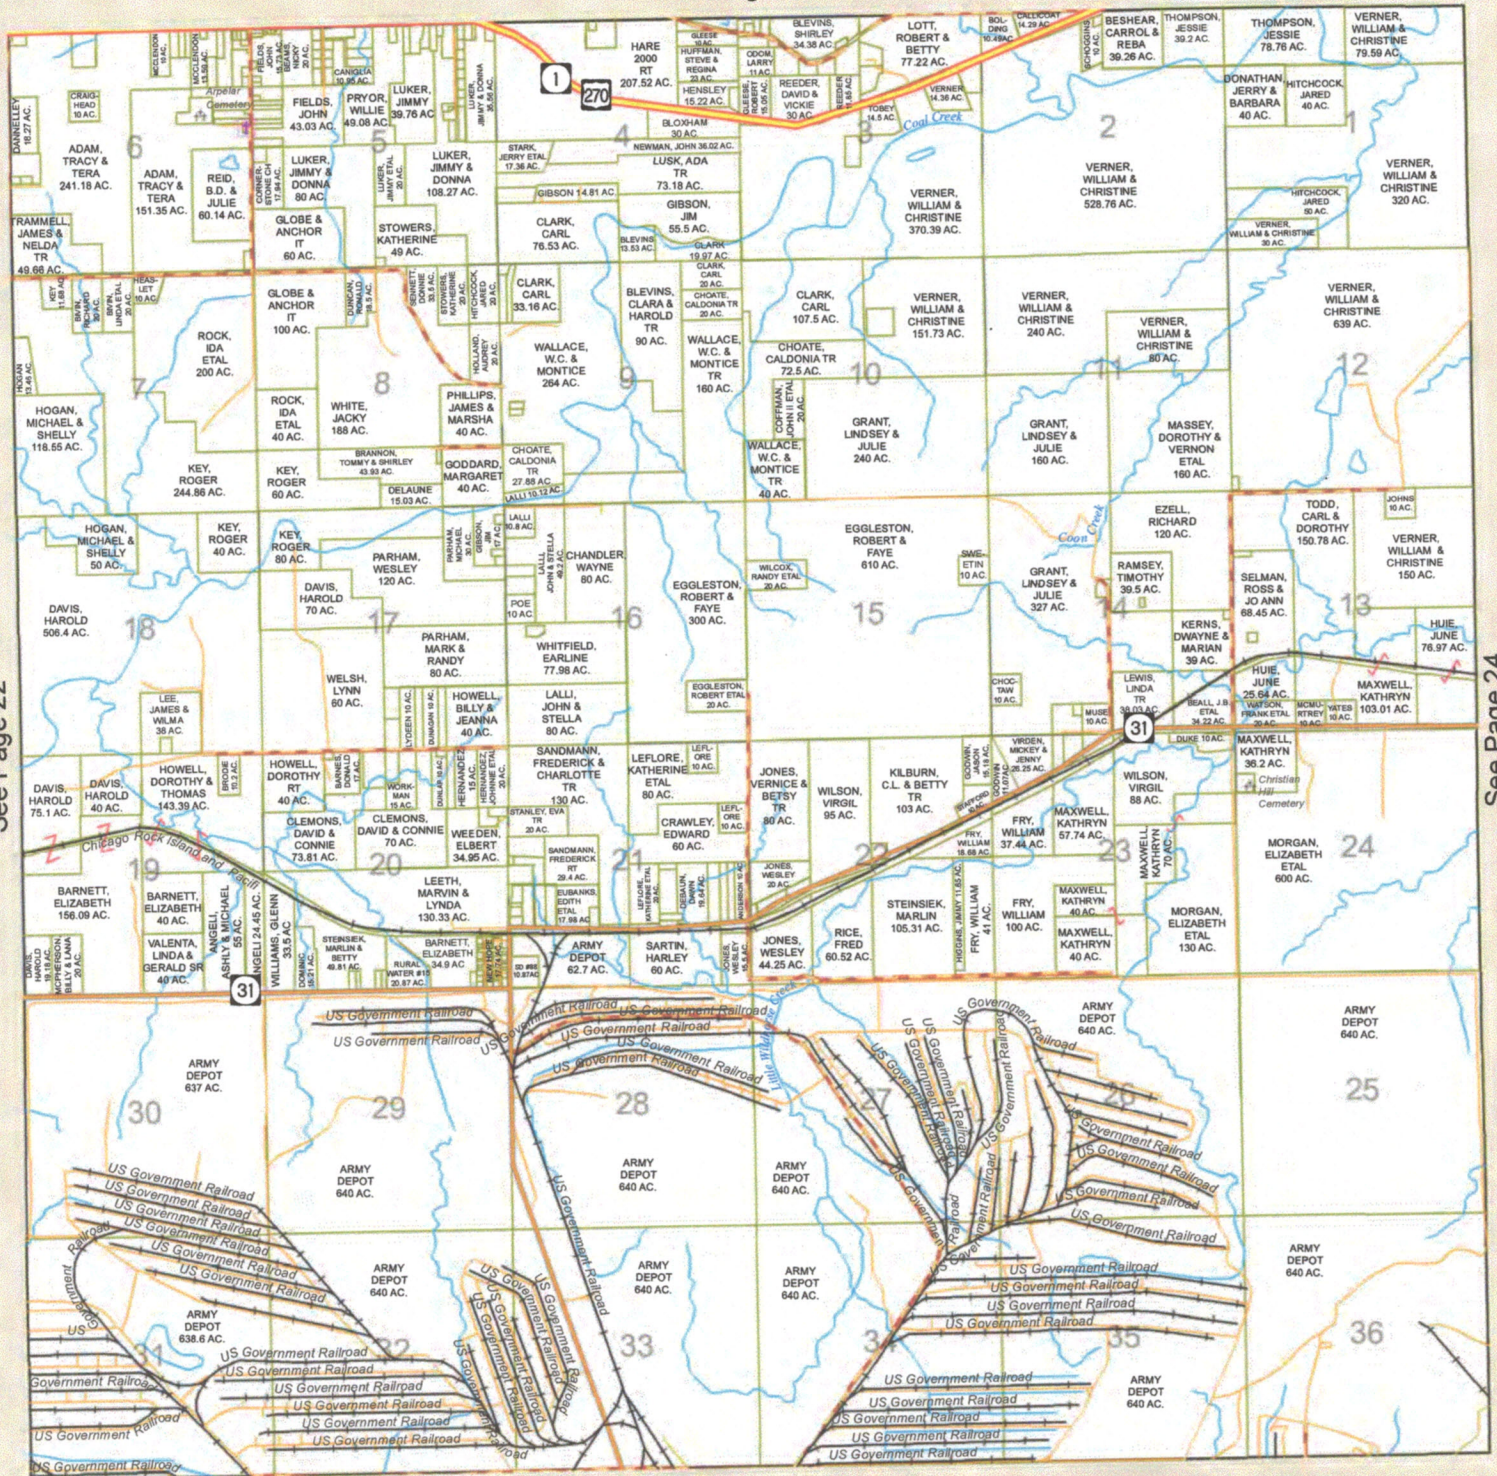

See Page 17

Sketch

The sketch shows a property layout with the following structures and dimensions:

- SCPS** (512'): A large rectangular structure with a width of 32' and a height of 16'.
- BAS** (2168'): A large rectangular structure with a width of 32' and a height of 38'.
- AG** (506'): A rectangular structure with a width of 23' and a height of 22'.
- SHED** (360'): A rectangular structure with a width of 18' and a height of 20'.
- SHED** (160'): A rectangular structure with a width of 10' and a height of 16'.
- Other dimensions and offsets:**
 - 28' offset between SCPS and BAS.
 - 34' offset between BAS and AG.
 - 5' offset between BAS and AG.
 - 4' offset between BAS and AG.
 - 20' offset between BAS and AG.
 - 23' offset between BAS and AG.
 - 23' offset between BAS and AG.
 - 22' offset between BAS and AG.
 - 23' offset between BAS and AG.

Viewing Options	
☐ Display in Black & White	☒ Display Building Areas
☒ Display 10' x 10' Grid	☒ Display Wall Lengths
☒ Display Building Codes	☐ Display Draw Code

Blue Bed Room 15' 2" X 10' 9"
CLOSET 10' 2" X 2' 5"

MASTER Bed Room 15' 2" X 13' 6"
Master Bath Room 5' 7" X 13' 6"
Cider Ck 7 X 4
walk in CLOS 4 X 5

Side Room off Master. 5' 10" X 7' 3' X 5' makeup.
Nook.
CLOSET 5 X 4

KITCHEN — 17' 6" X 9' Pantry 3 1/2 X 2 1/2
Kitchen Hall 3' 10" X 3' 4"

DINING 12' X 14' 6"
Foyer
6 ft. 12 ft.
Side Nook 4 ft. 5

LIVING Room
14' 9" X 13'
23' X 12' 4"
Brown Bath.
6 ft 5" X 7 ft 9"
5 ft 10 in - 7 ft 5"

Indoor Sun Room
10' 6" X 7'

BROWN Bed Room 12' X 13' Electric 119.38
Water 23.11

Screen Porch