


SKETCH/AREA TABLE ADDENDUM

SUBJECT

Property Address	813 Stack Rd		
City	Monroe	State	NC
Borrower	Julie Breedlove		
Lender/Client	Measure Pro	L/C Address	704-904-9180
Appraiser Name			

IMPROVEMENTS SKETCH

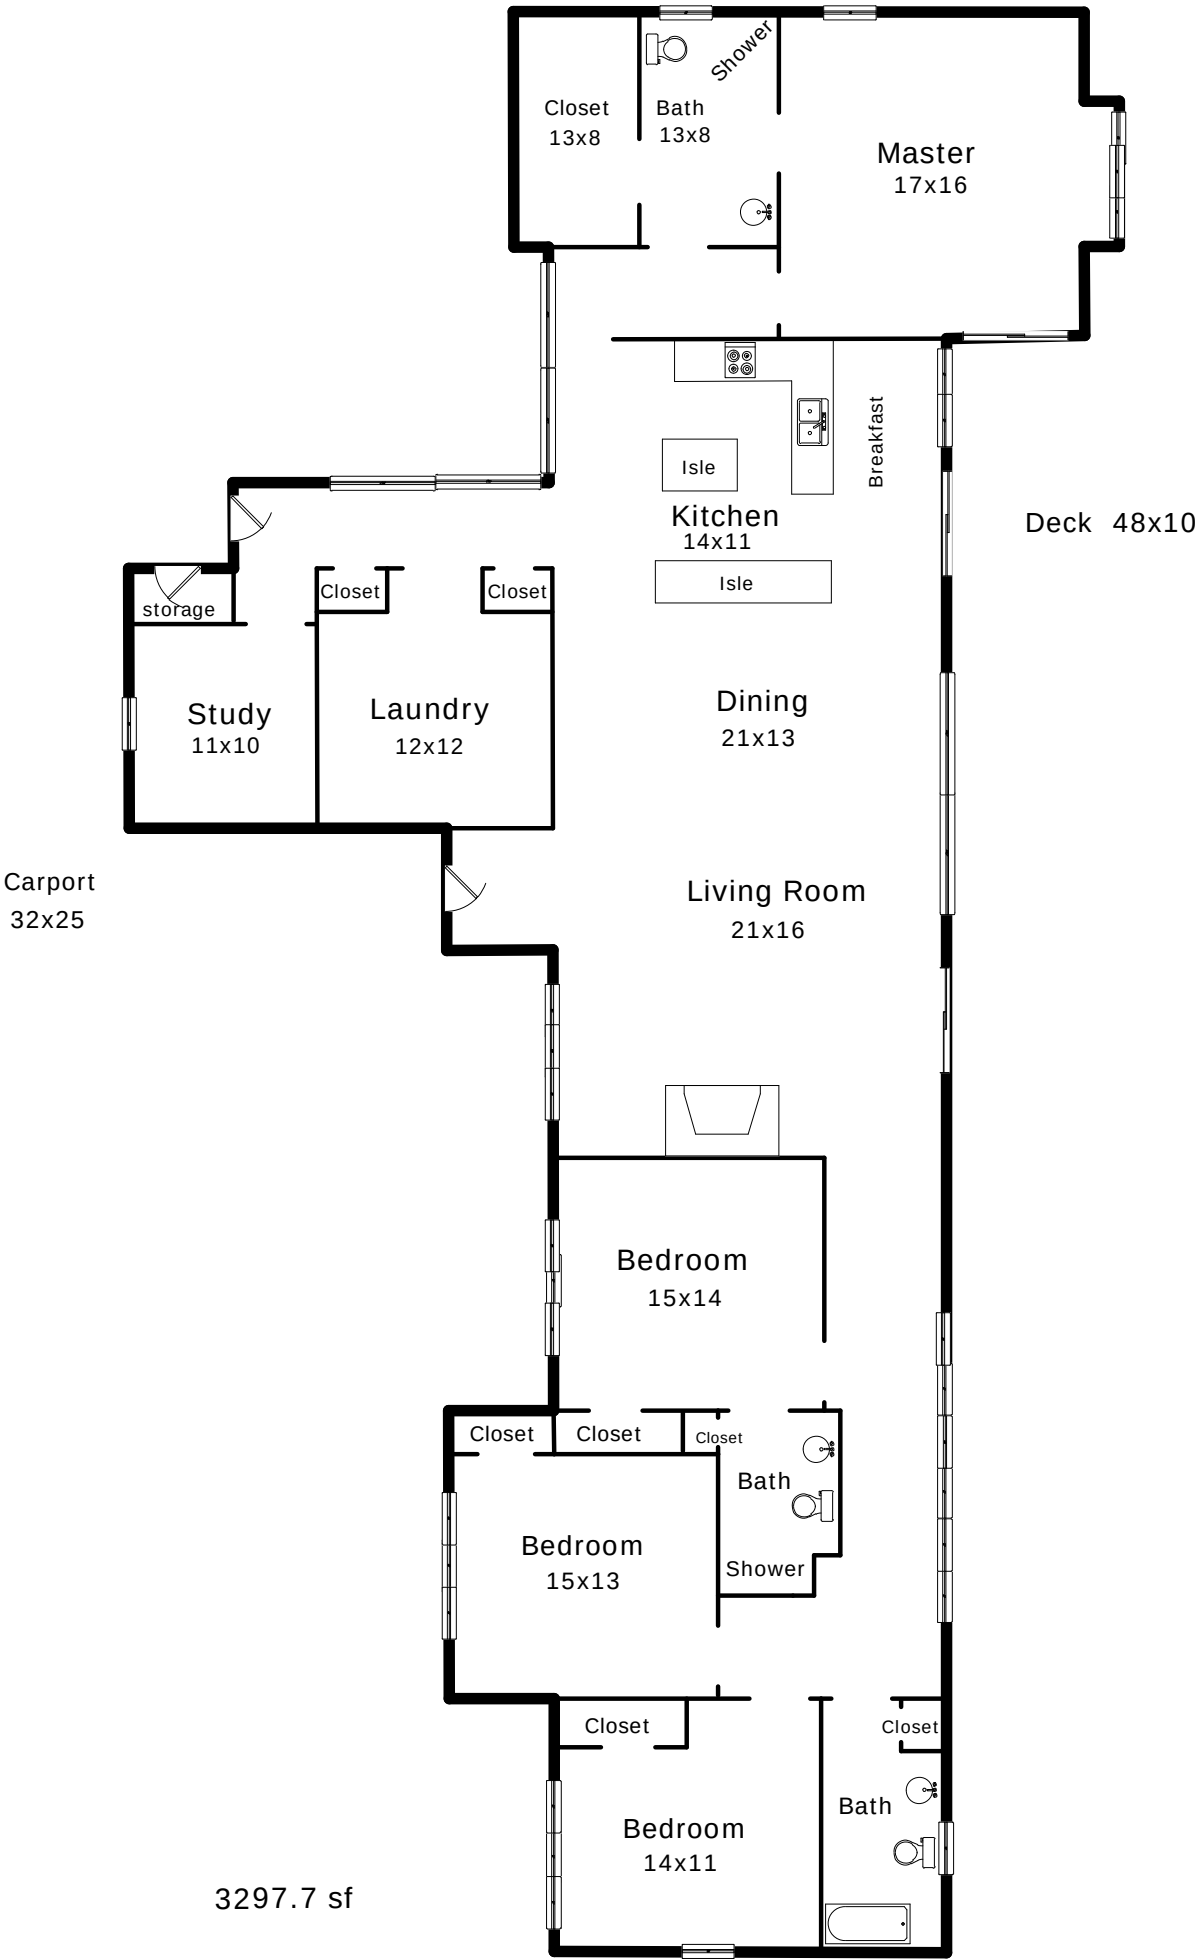

Scale: 1" = 11'