




MRS. G. C. MOORE

KINDLY (HAIL PARK)

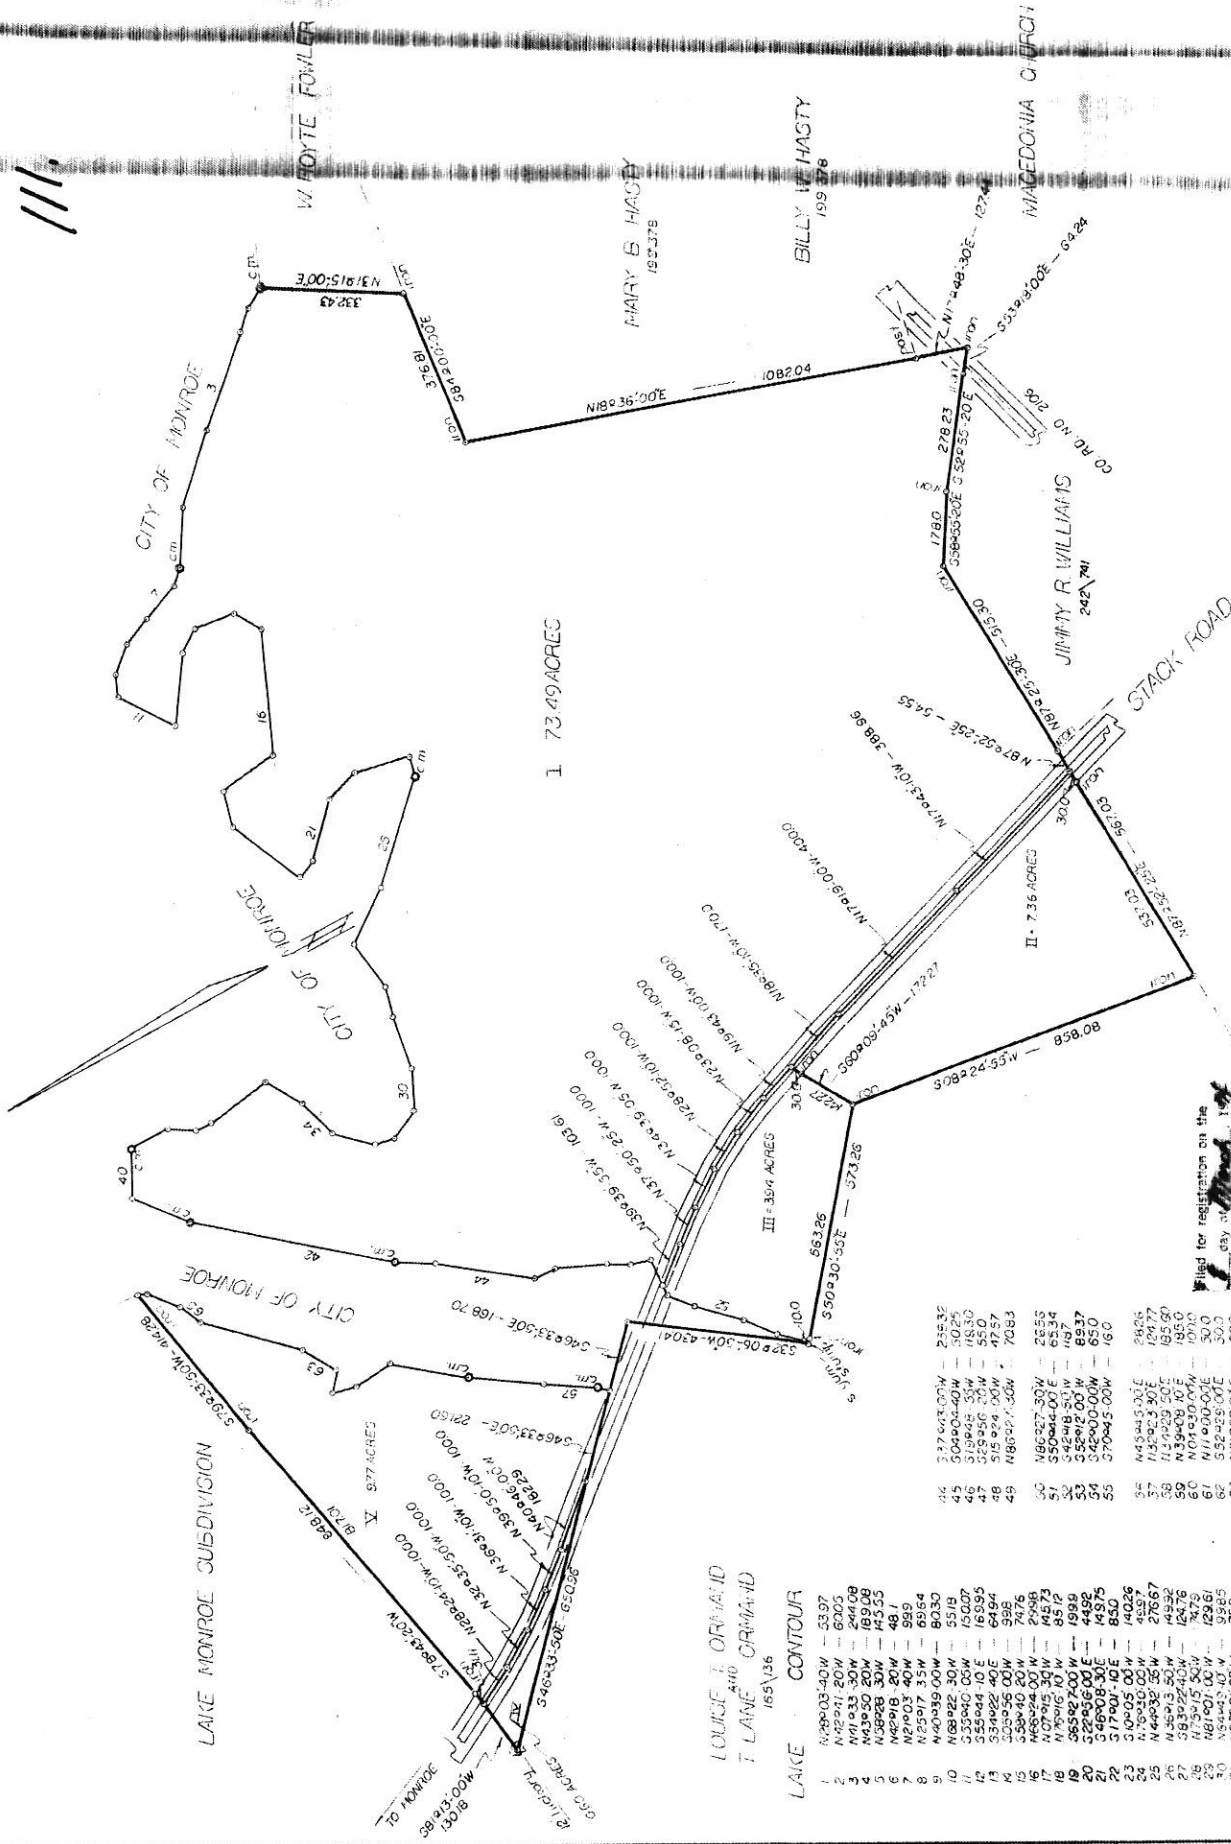


PROPERTY OF
THOMAS J. CALDWELL
STEDDY D. PARRIS
BURLINGTON TOWNSHIP
UNION COUNTY
SURVEYED BY F. DONALD LAWRENCE
DATE 3-5-74
SCALE 1"=200'

Filed for registration on the
day of May 1974
at the office of the
Register of Deeds of Union County
N. C. in Book of
Page 11
MARY E. CARRIKER
Deputy

LAKE MONROE CONTOUR
LOUISE I. ORMAND
AND
T. LANE ORMAND
1859/36

LAKE MONROE CONTOUR

1	N 89° 03' 40" W	53.97
2	N 89° 03' 40" W	53.97
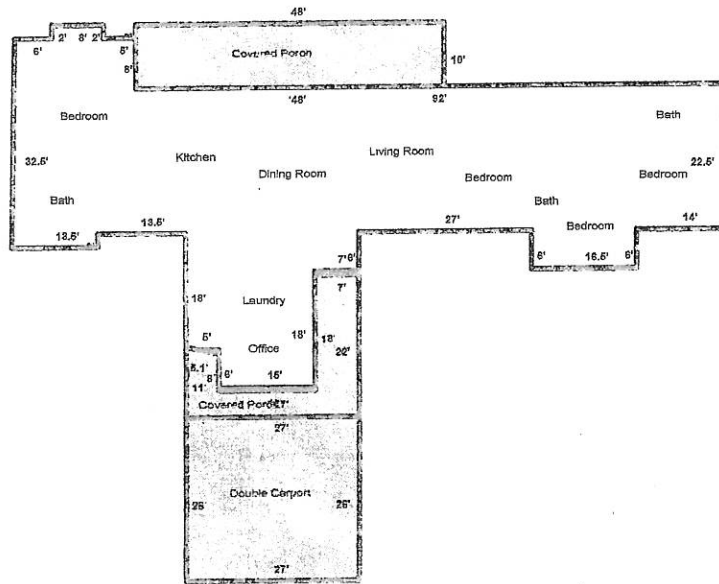

SUMMARY	SQ FT AREA	PERIMETER	AREA CALCULATION DETAILS
Living Area			First Floor
First Floor	3288	352	8.0 X 2.0 = 16.0
			19.0 X 8.0 = 152.0
			111.2 X 22.5 = 2502.0
Porches/Patios			13.4 X 2.0 = 26.8
Porch	267	111	27.0 X 6.0 = 162.0
Porch	480	116	16.5 X 6.0 = 99.0
Subtotal	747	227	20.0 X 12.0 = 240.0
Garage/Carport			15.0 X 6.0 = 90.0
Carport	702	106	Total 3287.8

CAROLINA APPRAISAL COMPANY, INC.

Margaret D. Desio

REAL EASY SKETCHES 1-813-967-2833

CAROLINA APPRAISAL COMPANY, INC.