

TENNESSEE DEPARTMENT OF ENVIRONMENT AND CONSERVATION

FIELD ACTIVITY REPORT

Person Contacted: Crye-Leike Brown Realty
Name: Gina M. Knight Phone: (931) 484-5122
Location: 1162 Neverfail Road
Sparta, TN

☐ Property Owner
☐ Installer
☐ Developer
☒ Realtor/Agent

Owner: Michael & Billy Simms Phone: _____
Address: 1162 Neverfail Road
Sparta, TN

☐ Complaint
☐ Technical Asst.
☐ Enforcement
☒ File Search

Notes and Remarks:

On January 21, 2014 a request was made regarding file availability. This request identified the property as:

Address: 1162 Neverfail Road

Map and Parcel Number: 082 005.09

Subdivision: N/A


Lot #: N/A

Current Owner: Michael & Billy Simms

Past Owner(s): Not Provided

A review of the files located in the Cumberland County Division of Ground Water Protection Office resulted in:

- ☒ A file for the property was located.
- ☐ A file for the property was not located.
- ☐ Multiple files that could apply to this property were located.

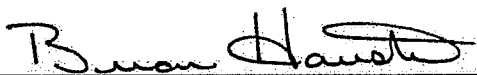

Environmental Specialist's Signature

January 21, 2014

Date

CN-0760

01/22/09 Realtor Request Response



CERTIFICATE OF COMPLETION OF SUBSURFACE SEWAGE DISPOSAL SYSTEM

Issued to: HOUSTON, RICK & ALICIA
 Owner, Developer, Contractor, Installer, Etc.
 Location: 1162 NEVERFAIL ROAD

Type of system:

- () 1. Conventional
 () 2. Low Pressure Pipe
 () 3. Mound
 () 4. Lagoon
 (x) 5. Large Diameter Gravelless Pipe
 (a) Sand backfill required Yes () No (x)
 () 6. Other

PLATEAU

1000

Septic Tank

(type)

(volume)


Estimated Absorption Rate:

45

(minutes per inch)

(x) New Installation () Repair () Other

Installed by: J. PAUL SMITH

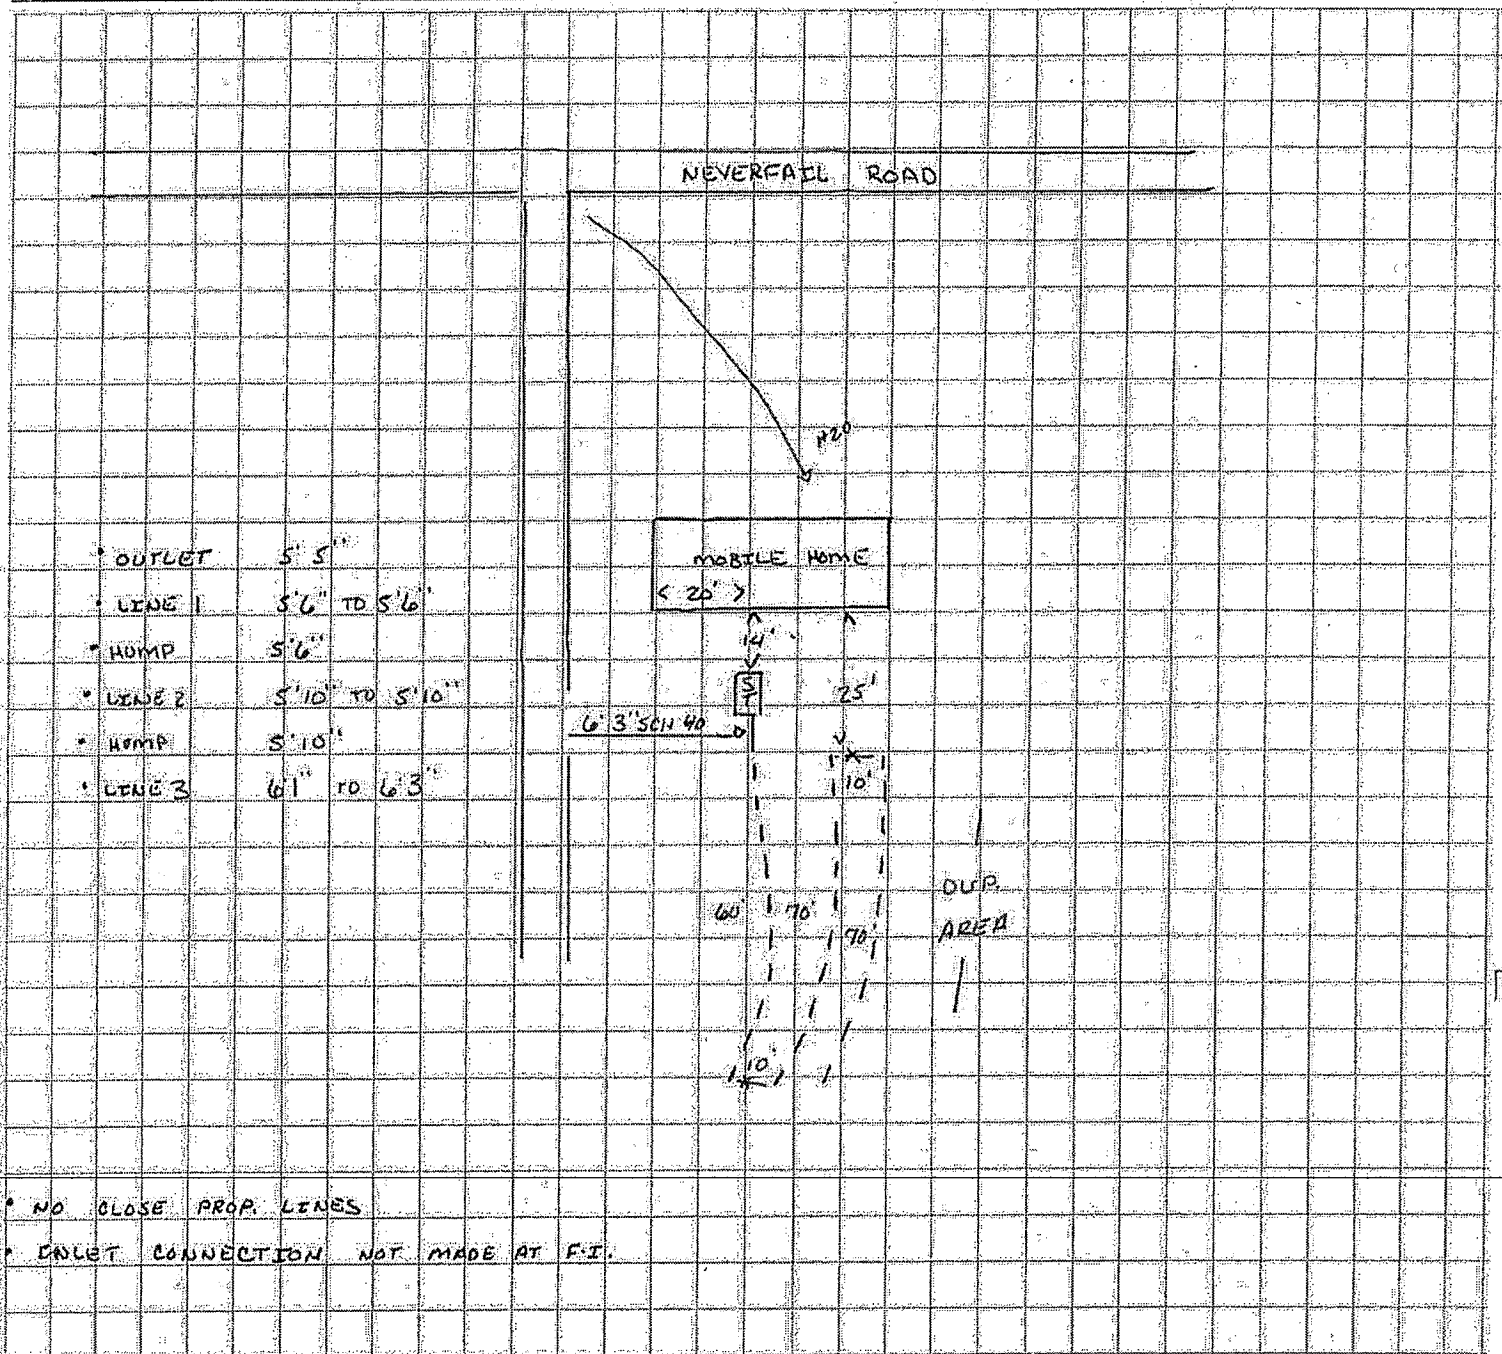

Construction Approved By:

Brian Houston
 (Name and Title)

E.S. IV

25 JULY 2002

(date)

**TENNESSEE DEPARTMENT OF ENVIRONMENT AND CONSERVATION
DIVISION OF GROUND WATER PROTECTION
PERMIT FOR CONSTRUCTION OF SUBSURFACE SEWAGE DISPOSAL SYSTEM**

Issued to: <u>HOUSTON, RECK & ALICIA</u> Owner, Developer, Contractor, Installer, Etc. Location: <u>NEVERFAIL ROAD</u> Installation: ☒ 1. New Installation ☐ 2. Repair to Existing System Establishment: ☒ 1. Residential: # Bedrooms <u>2</u> ☐ 2. Other: _____ (specify) Gal/Day _____	Evaluation Based Upon: ☐ 1. Soil typing by Soil Scientist ☐ a. General ☐ b. High Intensity ☐ c. Extra High Intensity ☒ 2. Soil Percolation Test ☒ 3. Environmental Specialist Estimated Absorption Rate: <u>45</u> MPI Approval based upon: Statute No. <u>T.C.A. 68-221-403</u> ☐ (c) Percolation test ☐ (d) Grandfather clause: Current standards except those specified ☒ (f) 12" (karst) and 6" (non-karst) buffer required Type of System: ☒ 1. Conventional ☐ 2. Low Pressure Pipe ☐ 3. Mound ☐ 4. Lagoon ☒ 5. Large Diameter Graveless Pipe ☐ a. Sand backfill required ☐ 6. Other _____	Also required: ☐ 1. Soil Improvement Practice (SIP) ☐ 2. Flow Diversion Valve ☐ 3. Sewage Pump ☐ 4. Other _____
---	--	---

This system shall consist of a two compartment septic tank holding 750 MIN gallons, with 200 linear feet in 3± trenches, 36 inches 18"-24" wide and 24" inches deep. (Depth of gravel: 12 inches)

*** DO NOT EXCEED 24" TRENCH DEPTH**

All installers of subsurface sewage disposal systems must hold a valid annual license from the Tennessee Department of Environment and Conservation.

The recipient of this permit agrees to construct or have constructed the above described system in accordance with T.C.A. 68-221-401 et seq. and The Regulations To Govern Subsurface Sewage Disposal Systems. If any part of the system is covered before being inspected and approved, it shall be uncovered by the recipient of the permit at the direction of personnel of the Department of Environment and Conservation. Any cutting, filling or alterations of the soil conditions on the aforementioned property after this day may render this approval null and void.

Issued at CROSSVILLE Tennessee, in CUMBERLAND County.
 By Brian Houston E.S. IV Date 12 JUNE 2002
 (Name and Title) (Date of Issue)

This permit is valid for 3 years from date of issue.

(NOT TO SCALE)

Notes * SHOOT GRADES AND ADJUST FL TO CONTOUR OF GROUND INSTALL FL 10' FROM WATER LINE, PROP. LINES AND STRUCTURE. IF LOPR IS USED 12" OF COVER MUST BE MAINTAINED OVER THE PIPE.	
--	--

X: Crossover
 --- SIP
 --- Field Line
 --- Solid Line

This is a permit to construct and is not intended to imply approval of any work proposed or completed on this lot.





TENNESSEE DEPARTMENT OF ENVIRONMENT AND CONSERVATION
APPLICATION FOR GROUND WATER PROTECTION SERVICES

SERVICE REQUESTED: (check service)	APPLICANT COMPLETE QUESTIONS:	FEES DUE	PTBMIS CODES V689 Code Supp/Code
☒ Septic System Construction Permit			
☒ Dwelling	2, 3, 4, 7, 8, 9	\$ 200.00	78064 Yes
☐ Commercial: gpd	2, 3, 4, 7, 8, 9	\$	78064 Yes
☐ System Modification	2, 3, 4, 7, 8, 9	\$	78064 Yes
☐ Repair	2, 3, 4, 7, 8, 9	\$	78032
☐ Inspection Letter	2, 3, 5, 7, 8, 9	\$	78030
☐ Water Sample			
☐ Total Coliform	2, 3, 6, 7, 8, 9	\$	78036 Yes
☐ Fecal Coliform	2, 3, 6, 7, 8, 9	\$	78038 Yes
☐ Alternative System Permit*		\$	78068
☐ Large Conventional System Plan Review*		\$	78090
☐ Large Alternative System Plan Review*		\$	78090
☐ Experimental System Plan Review*		\$	78072
☐ Subdivision Evaluation: Lots: *		\$	78084
☐ Soil Mapping: Type _____ Acres _____ *		\$	Yes
☐ Installer Permit: Type(s) _____ *		\$	78026 Yes
☐ Pumper Permit*		\$	78028
☐ Plat Approval — Individual Lot		\$	78029
☐ Domestic Septage Disposal Site Permit		\$	78031

Applicant may review these service requests with Environmental Specialist prior to processing application.

LANDOWNER:	APPLICANT	ORIGINAL OWNER
Names: <u>Rick & Alicia Houston</u>	Name: _____	Name: _____
Address: <u>1162 Neverfail rd</u>	Address: _____	
<u>Sparta TN</u>		
Day Phone: <u>707-8599</u>	Day Phone: _____	

LOCATION OF LOT OR SITE: a) In a subdivision? _____ b) Name: _____ Lot # _____

b) Non-Subdivision _____ Give specific directions and address to the lot or site: 70 toward browns town turn right on Neverfail rd

FOR SSDS PERMIT ONLY: a) Size of lot 5. b) Number of Bedrooms 2

c) How many occupants? 5 d) Excavated Basement? Yes _____ No X

e) Basement Plumbing Fixtures? Yes _____ No X

f) Amount of water used monthly (gallons) _____

g) Water Supply: Public X Well _____ Spring _____

h) Is the lot staked? yes If not, date it will be staked: _____

Is the house staked? yes If not, date it will be staked: mobile there

i) Installer, if known: White & Brown

land on right past Neverfail Produce 2nd past

FOR INSPECTION LETTER ONLY: Will pick up _____ Please mail _____

a) Age of house _____ b) Is house vacant? _____ How long? _____

c) Original sewage system inspected _____

d) Date of previous repairs _____ Inspected _____

e) Is waste water "backing up" into plumbing fixtures? _____ Surfacing on the ground? _____

f) All waste water including washing machines routed into septic tank _____

FOR WATER SAMPLE ONLY: a) Source of Supply: Spring _____ Well _____

b) Is there an outside faucet? _____ c) Is the source chlorinated? _____

d) For Wells: Is the casing 6" above the ground? _____ Is a sanitary seal on the casing? _____

MAKE A ROUGH SKETCH ON BACK OF THIS WHITE PAGE SHOWING DIRECTIONS TO PROPERTY, PROPERTY LINES, HOUSE SITE, WELL LOCATION, SPRING LOCATION, PLANNED DRIVEWAY AND UTILITIES.

ALL FEES DUE IN ADVANCE AND ARE NON-REFUNDABLE (except upon appeal). See Fee Schedule on reverse. Make check payable to: **TREASURER, STATE OF TENNESSEE**

I certify that the above information is true and correct to the best of my knowledge, and that I have been authorized by the above named landowner to submit this Application for Environmental Services to the Division of Ground Water Protection.

DATE: 6-4-02 SIGNATURE: Alicia Houston AMOUNT PAID: \$ 200.00 RECEIPT NUMBER 290424

ck. 438

VE

White: File Canary: Owner