


REFERENCE IRON PIN SET DATE OF FIELD WORK: 7/23/18/04

NF
ERNEST J. DUPT
AND
JEANETTE L. DU.
DB: 245, PG.
PE. W, 1

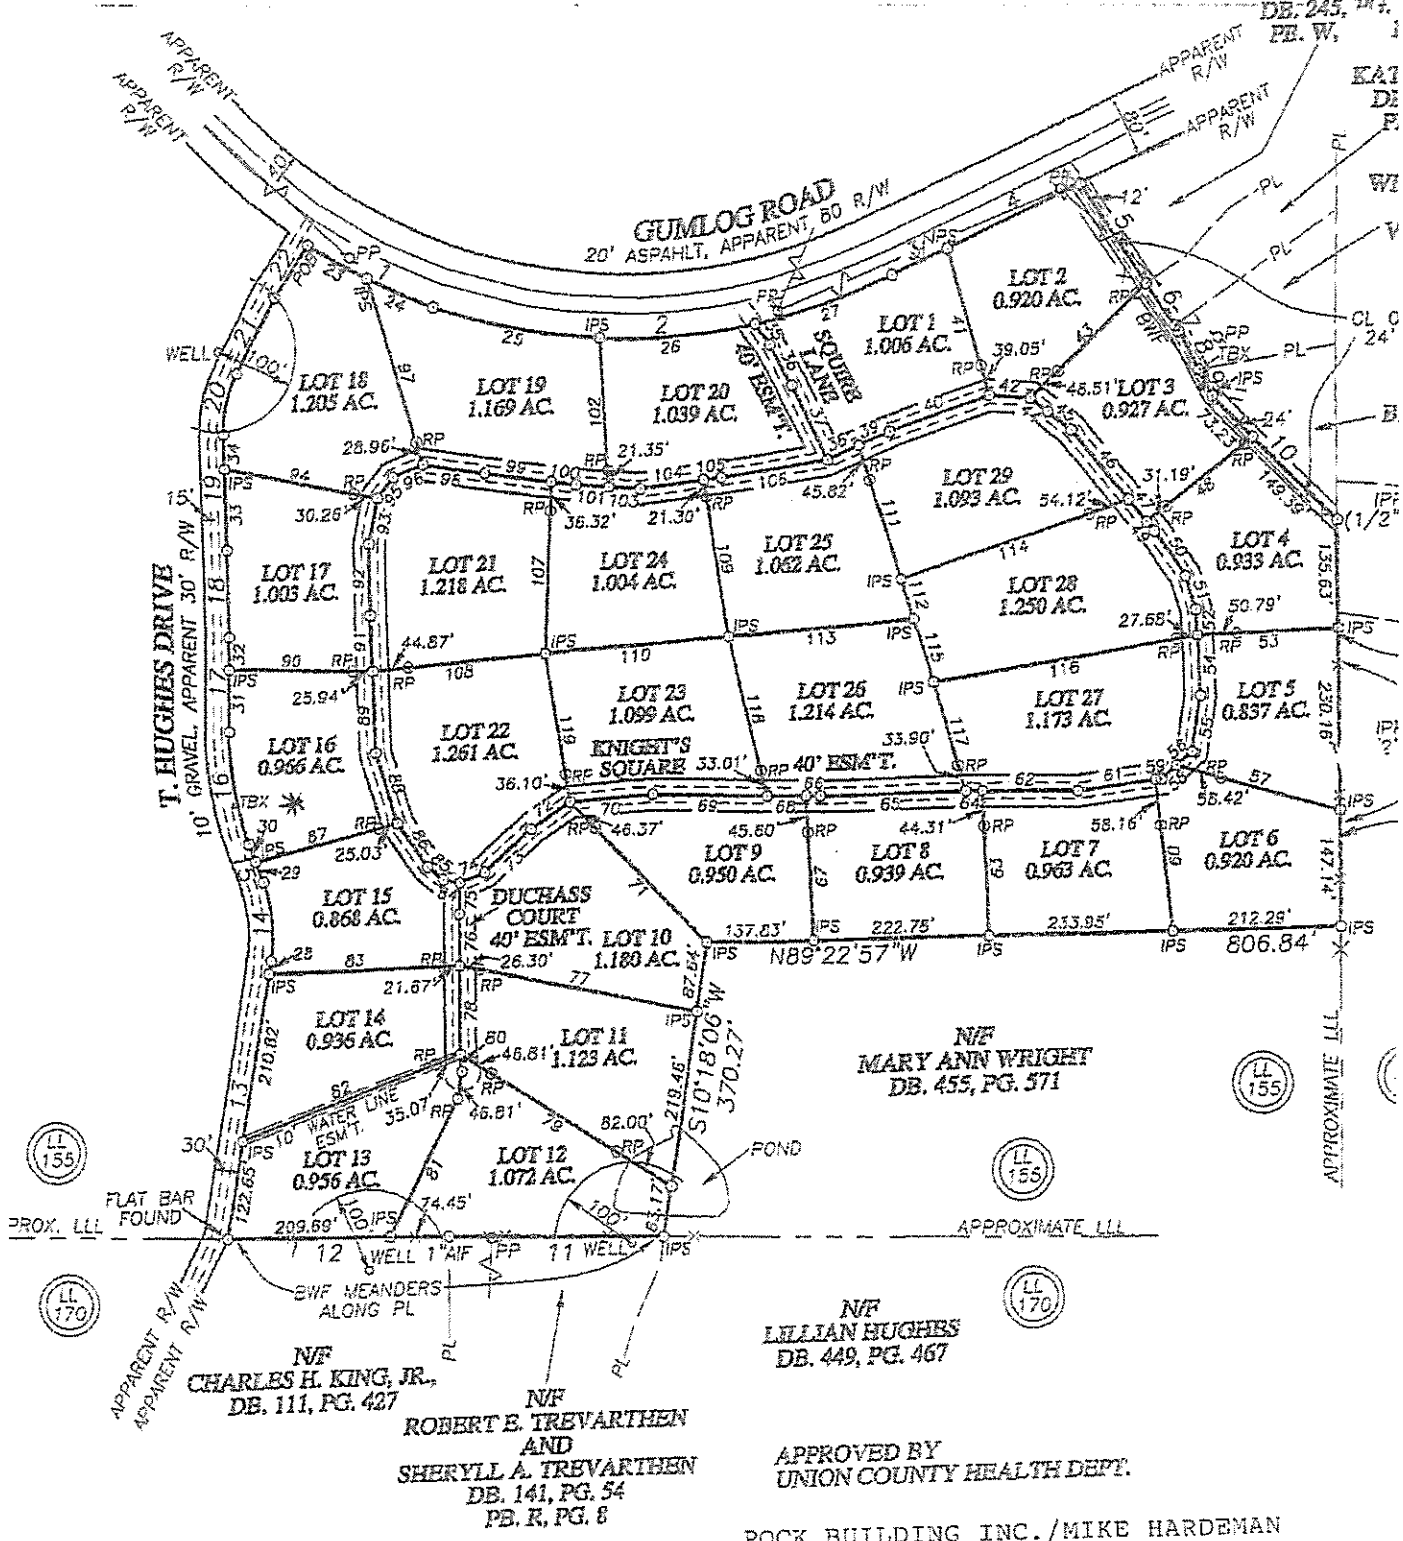

CONSTRUCTION IS ALLOWED ON ANY LOT
WITHOUT A BUILDING PERMIT.

APPROVED BY UNION COUNTY.