



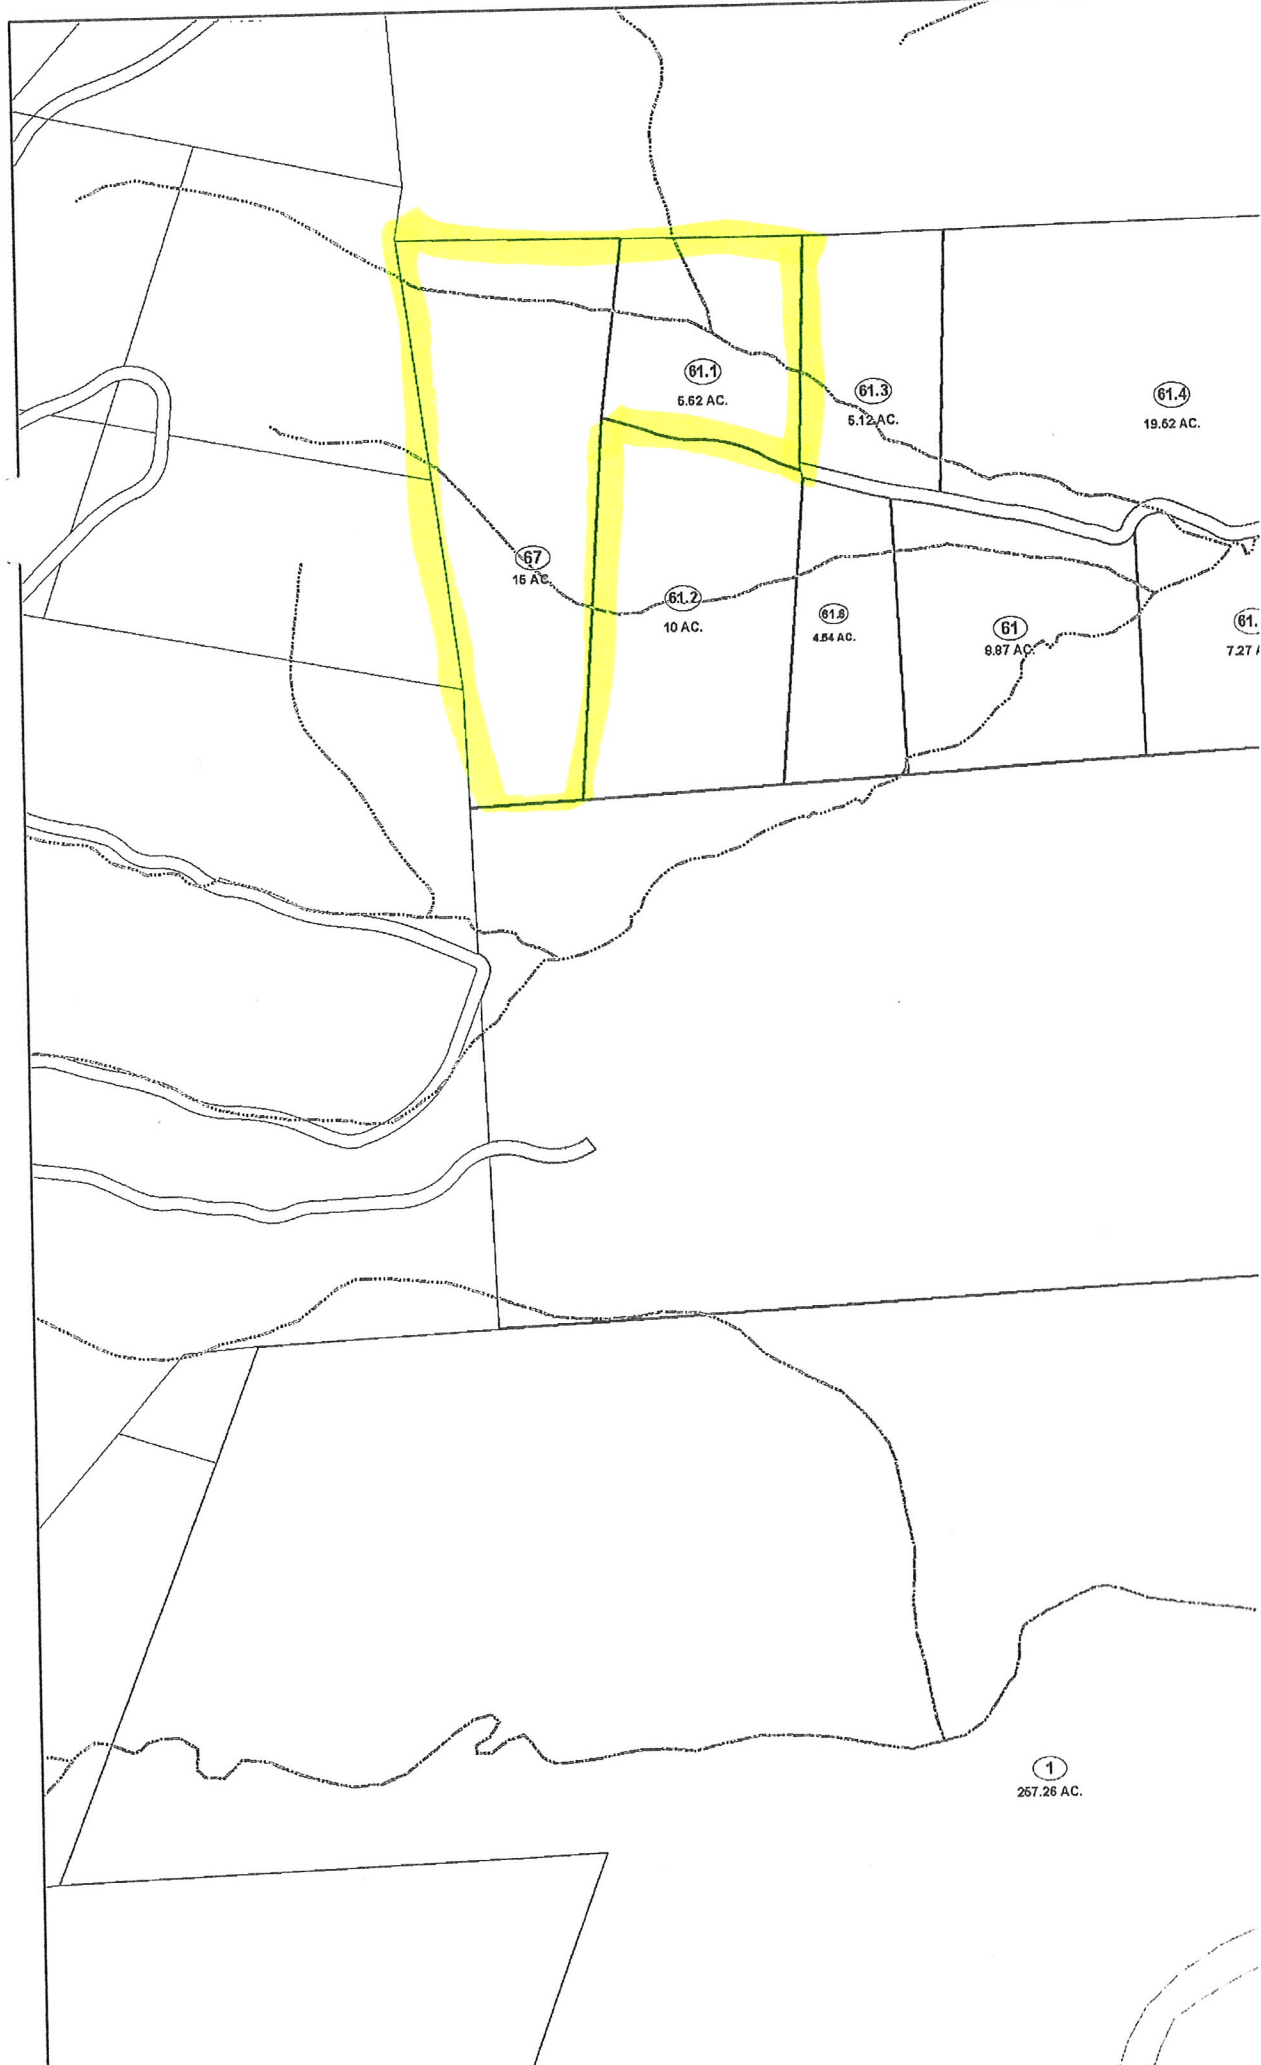


Smith
91 / 346

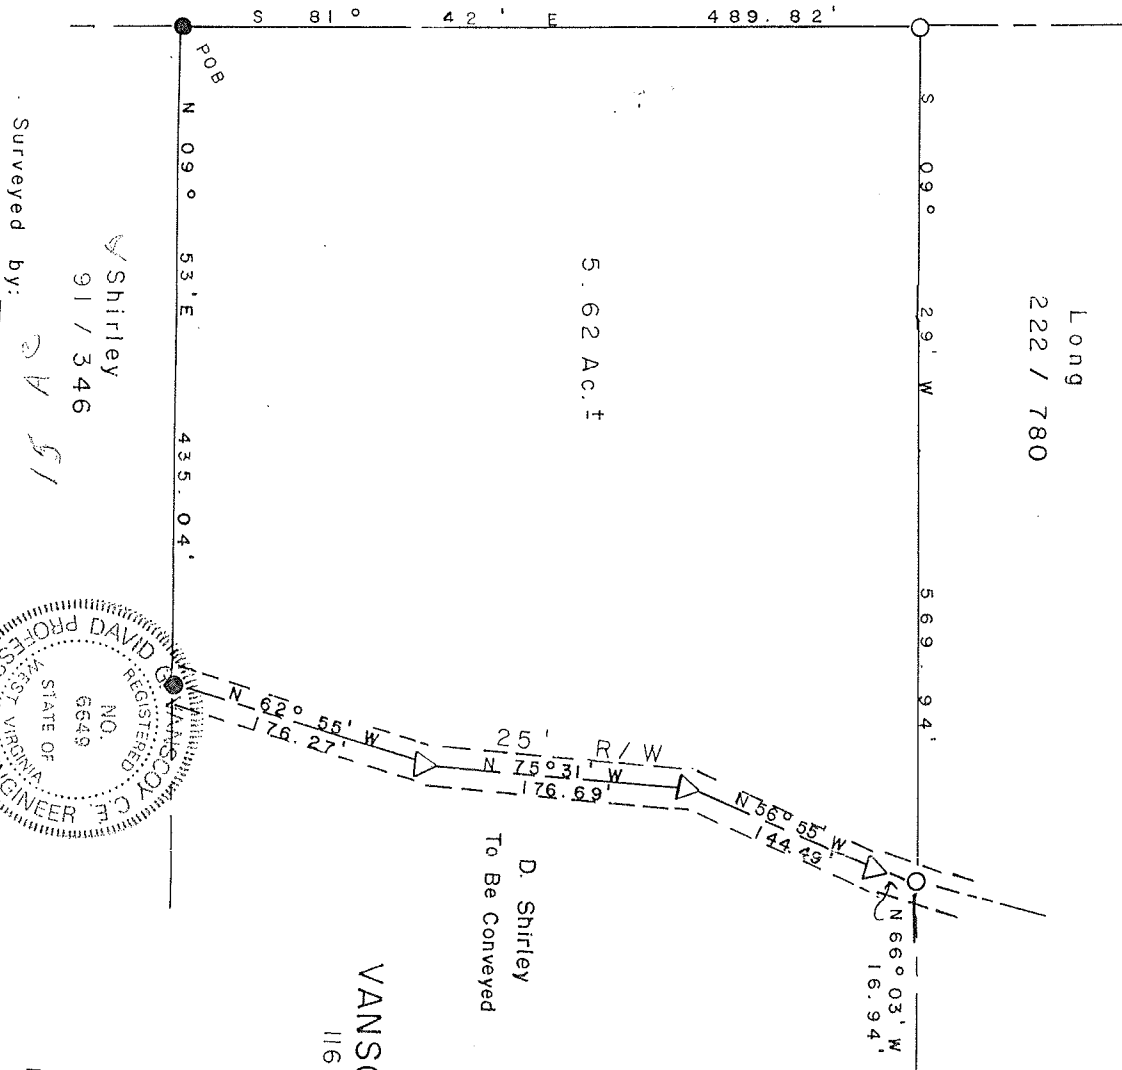

Surveyed by:

David G. Vanscoy, P.E., No. 6649

Shirley
91 / 346

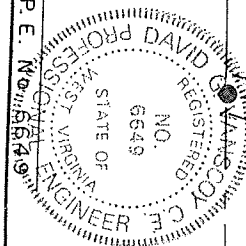

VANSKOY ENGINEERING & SURVEYING
116 East St., Keyser, WV (304) 788-3826

PLAT OF SURVEY

LESLIE V. SHIRLEY

- from -

GLENN LONG

FRANKFORT DISTRICT

MINERAL COUNTY, WEST VIRGINIA

Scale 1" = 100' January 1988

D.B. 222 Pg. 780 T.M. F. 41 P.C. 61

- Legend
- Rebar Set
 - Rebar Found
 - △ Point in Middle of 25' R/W

STATE OF WEST VIRGINIA, MINERAL COUNTY, BOARD
Be it remembered that on this 23rd day of Nov.
1988, at the Clerk's Office, the following plat was
with the certificate thereof attached, was presented to the
Office of the Clerk of the County Commission and
admitted to record.

MARSHALL E. NIELD, Clerk
for

CHARLES SMITH

Red Oak found

S 81° 42' E
624.0

Red Oak

CARL ANDERSON
231 / 358
N 02° 37' W
1418.56

15.0 AC.

S 09° 53' W
1385.49

White Oak
Iron Pipe
found
N 83° 08' W
317.0

Red Oak

CHARLES OGLEDAY

GLENN LONG

GLENN LONG

LESIE V SHIRLEY

-From-

GLENN LONG


FRANKFORT DISTRICT
MINERAL COUNTY, W.VA.

Scale 1"=200' June 1984
Tax Map F41 Parcel 19

STATE OF WEST VIRGINIA, MINERAL COUNTY, TO-WIT:

Be it remembered that on this 14th day of June, 1984, Leslie V. Shirley, the first of the parties herein, with the certificate thereto annexed, was presented in the Office of the Clerk of the County Commission and admitted to record.

Charles L. Logsdon Clerk

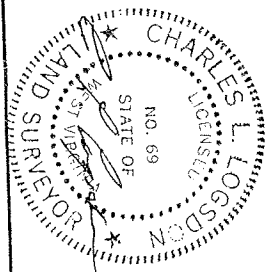

1. N 59° 24' E 72.0'
2. N 67° 28' E 63.13'
3. S 87° 35' E 22.80'