


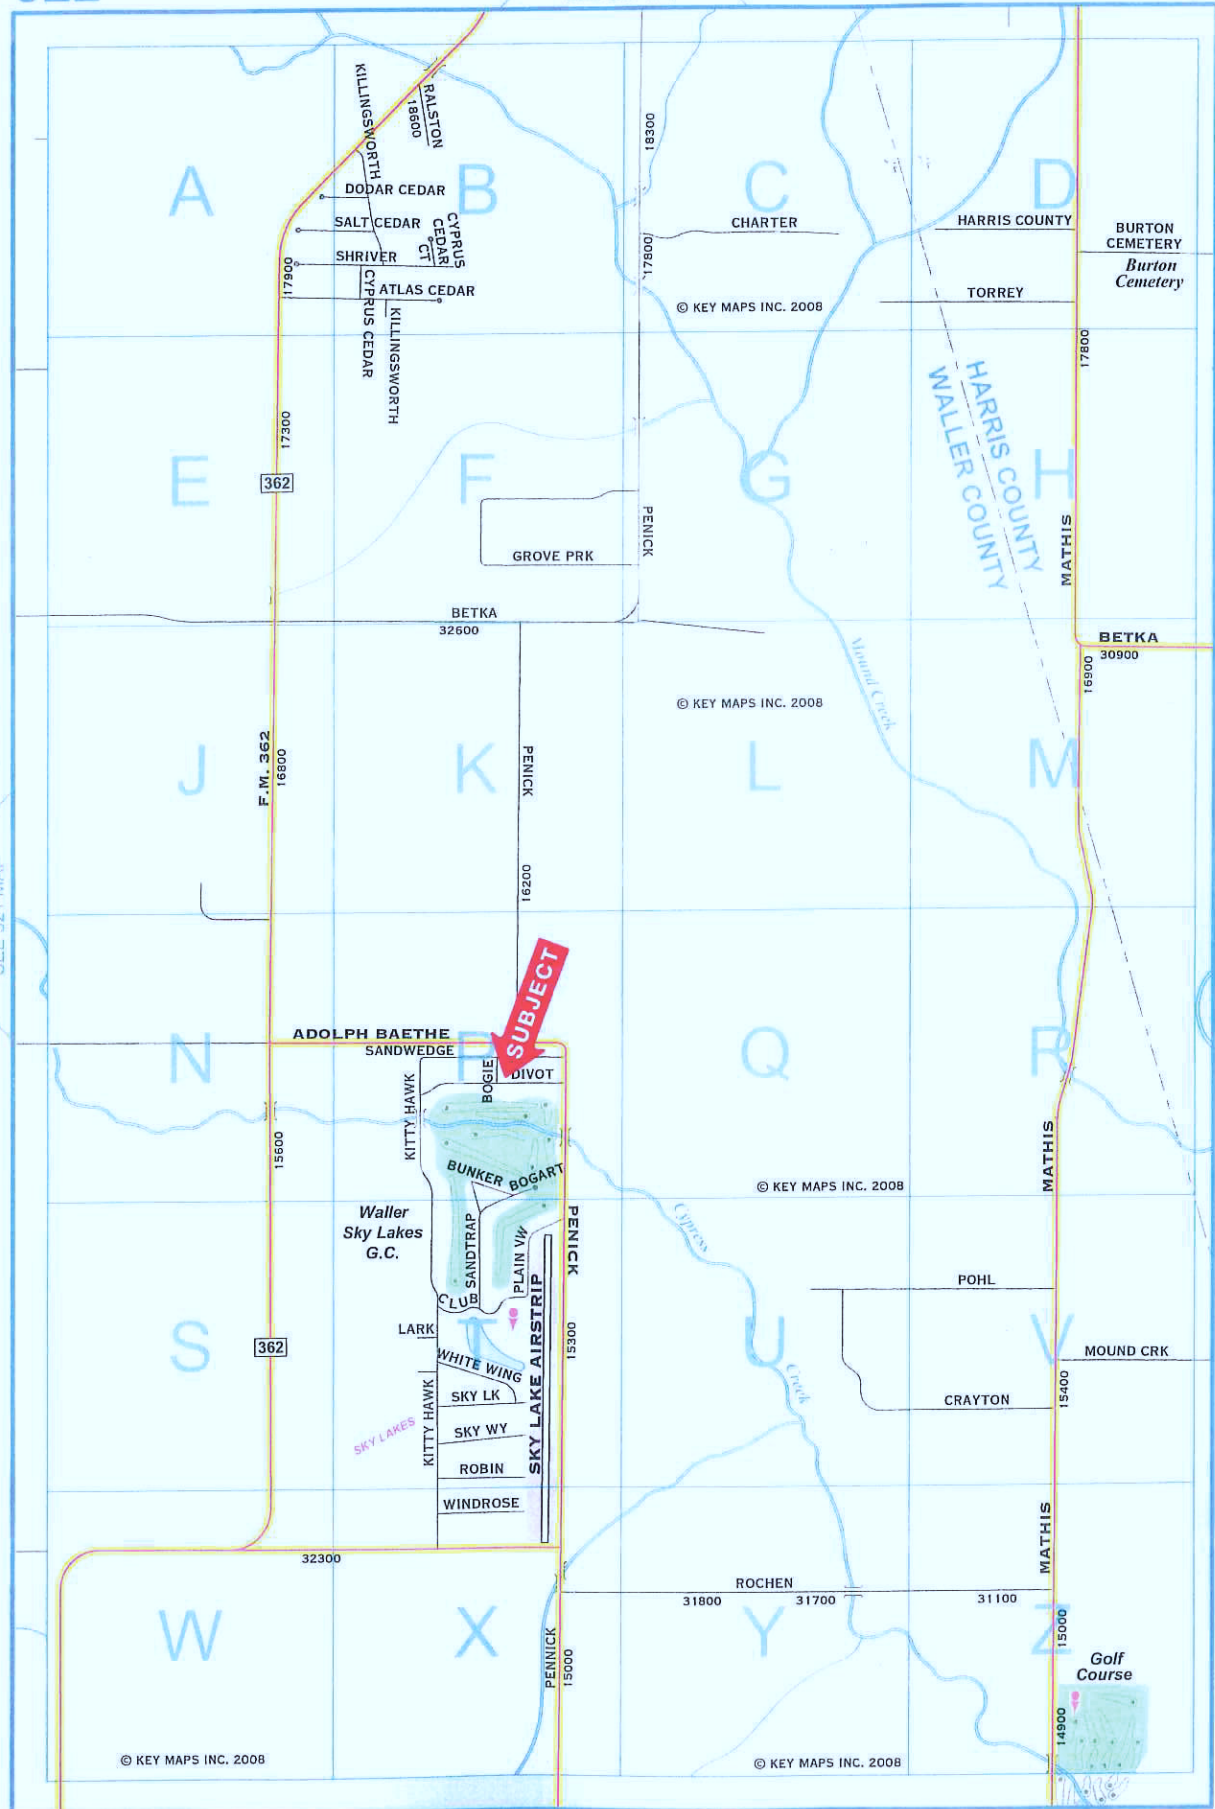

SEE 321 MAP




GF NO. 04905183 STEWART TITLE
 ADDRESS: 32106 DIVOT DRIVE
 WALLER, TEXAS 77484
 BORROWER: MONTY D. THEISS AND
 RHONDA THEISS

LOTS 163 AND 164, BLOCK 9 SKY LAKES ADDITION, SECTION 2

ACCORDING TO THE MAP OR PLAT THEREOF RECORDED
 IN VOLUME 242, PAGE 605 OF THE DEED RECORDS
 OF WALLER COUNTY, TEXAS

SCALE: 1" = 30'

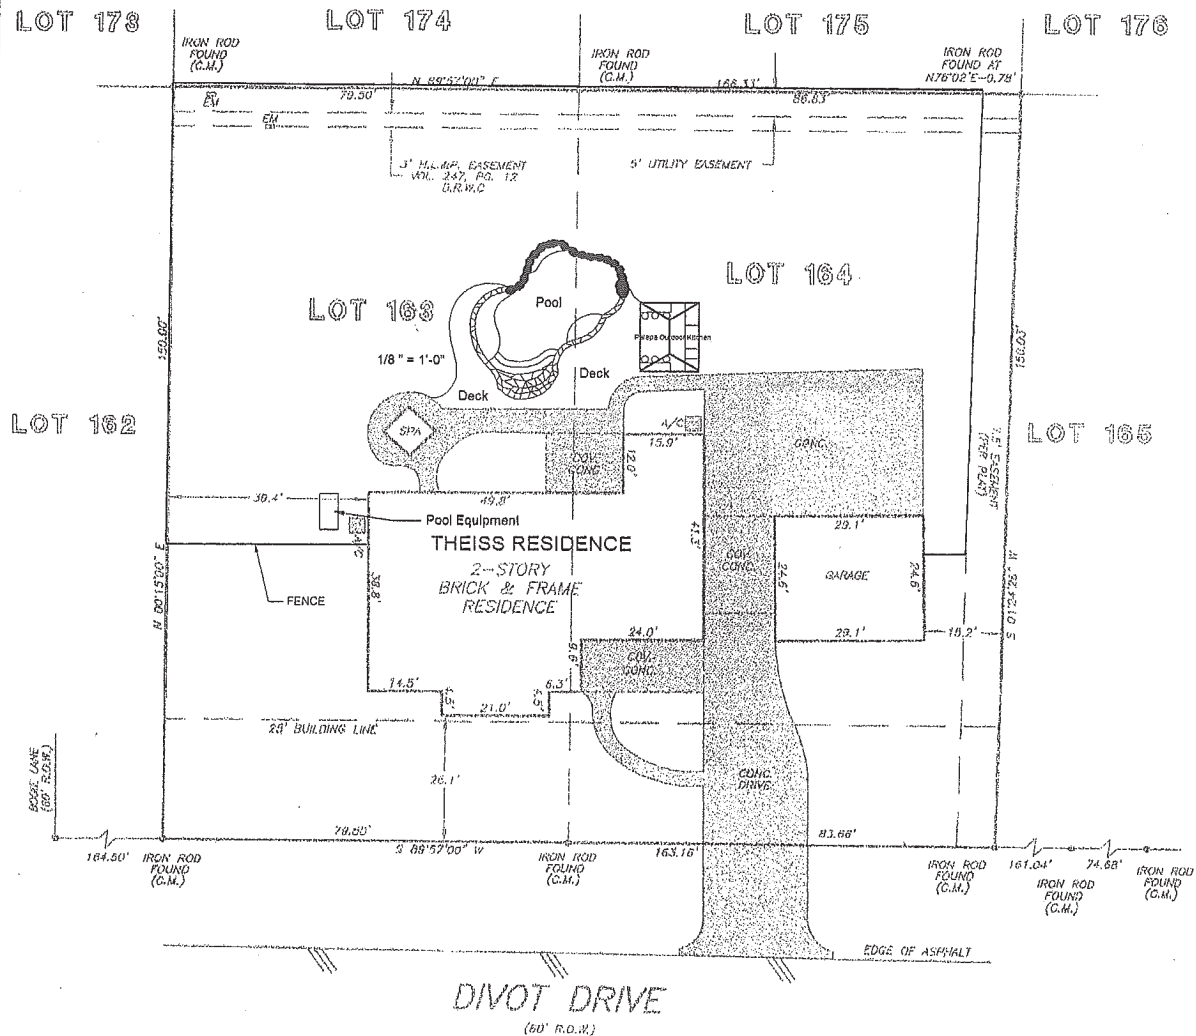

NOTE: AGREEMENT BY AND BETWEEN DEVELOPER AND H. L. & P.
 FOR INSTALLATION OF OVERHEAD/UNDERGROUND ELECTRICAL
 DISTRIBUTION SYSTEM RECORDED IN VOLUME 240, PAGE 318,
 VOLUME 245, PAGE 346 OF THE DEED RECORDS OF
 WALLER COUNTY, TEXAS.

THIS PROPERTY DOES NOT LIE WITHIN THE
 100 YEAR FLOOD PLAIN AS ESTABLISHED
 BY THE U.S. DEPT. OF HOUSING & URBAN
 DEVELOPMENT.
 COMMUNITY/PANEL NO. 480640 0075 B
 MAP REVISION: 12/18/1996
 ZONE X

I HEREBY CERTIFY THAT THIS SURVEY WAS MADE
 ON THE GROUND, THAT THIS PLAT CORRECTLY
 REPRESENTS THE FACTS FOUND AT THE
 TIME OF SURVEY AND THAT THERE ARE NO
 ENCROACHMENTS APPARENT ON THE GROUND,
 EXCEPT AS SHOWN HEREON. THIS SURVEY IS
 CERTIFIED FOR THIS TRANSACTION ONLY AND
 ABSTRACTING PROVIDED IN THE ABOVE
 REFERENCED TITLE COMMITMENT WAS RELIED
 UPON IN PREPARATION OF THIS SURVEY.

RECORD BEARING: VOL. 240, PG. 605 D.R.W.C.

PRECISION SURVEYORS
 PROFESSIONAL LAND SURVEYS

1-800-LANDSURVEY 281-496-1586
 1-800-526-3707 FAX 281-496-1867

14925 MEMORIAL DRIVE SUITE B100 HOUSTON, TEXAS 77060

Maarten de Waal
 MAARTEN DE WAAL
 PROFESSIONAL LAND SURVEYOR
 NO. 5112
 DRAWING NO. 05-02987
 APRIL 05, 2005
 REVISED: APRIL 06, 2005



DRAWN BY: DM/MM/GV