



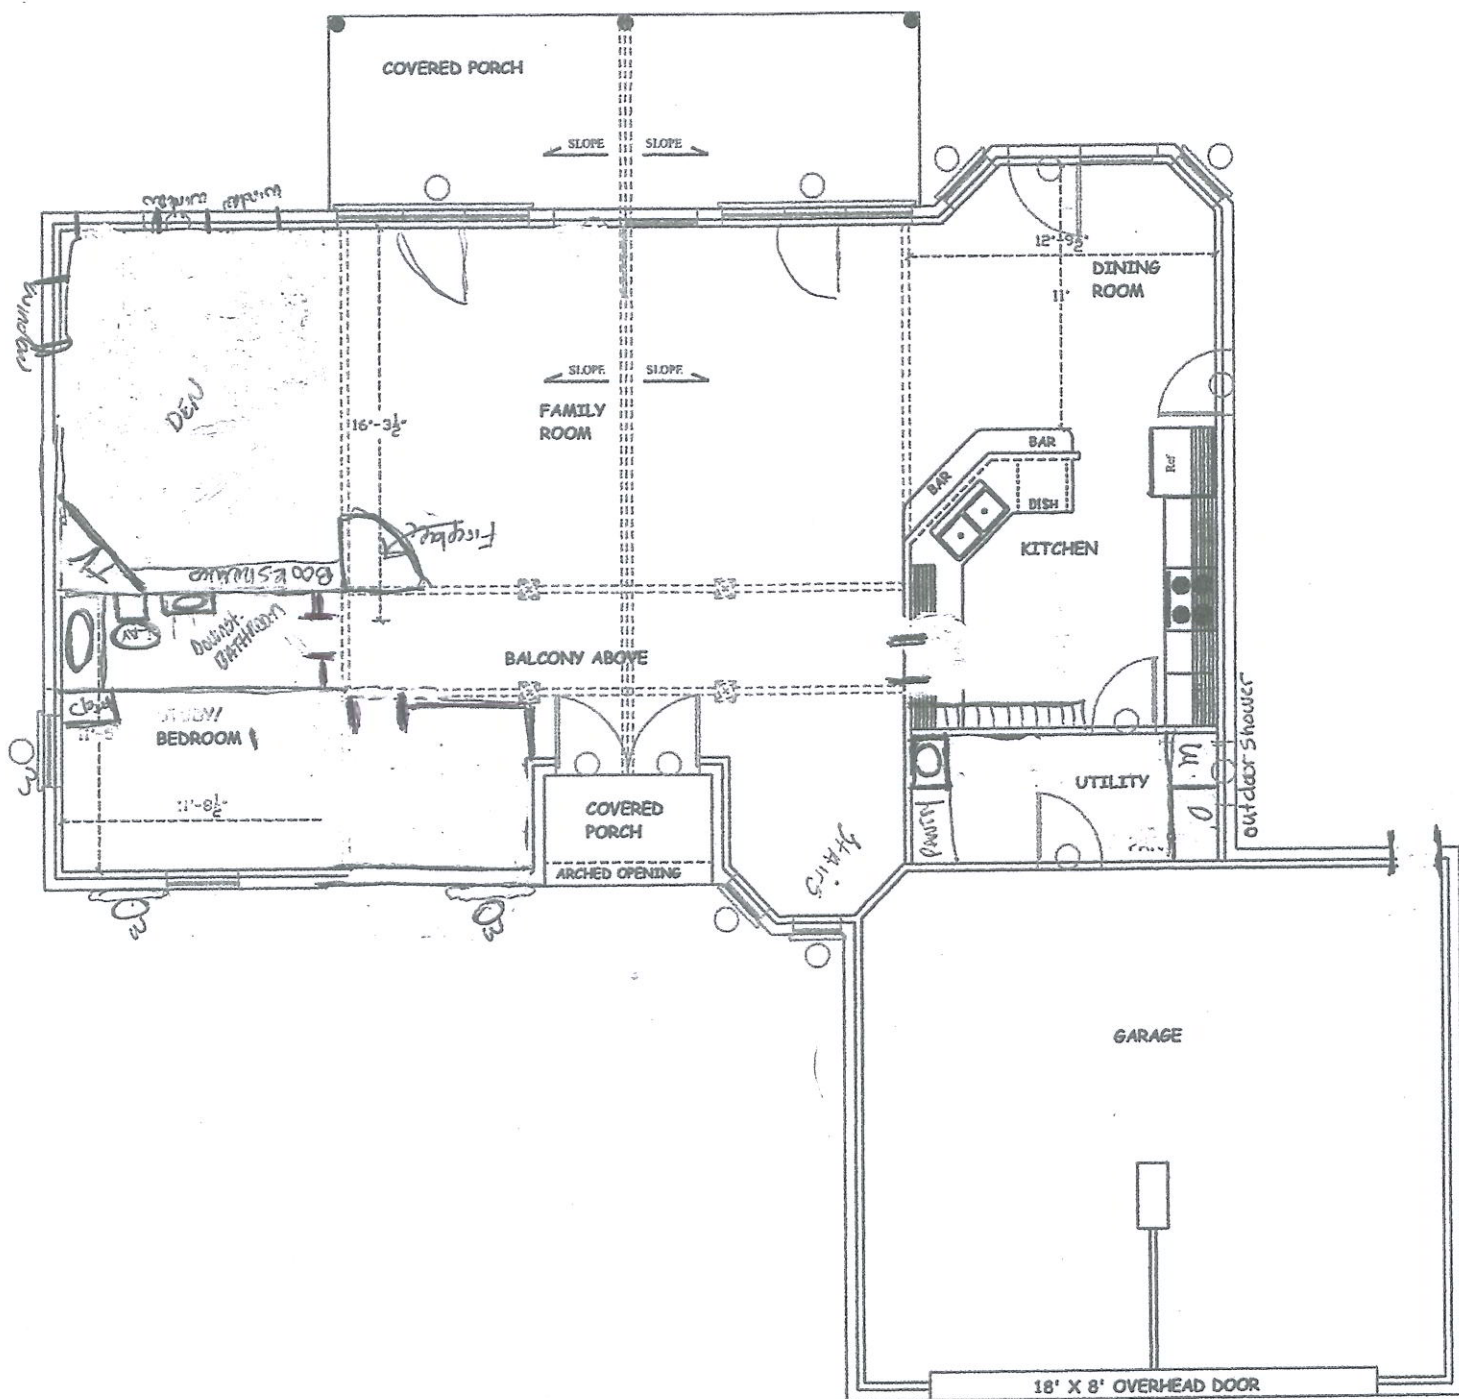

FLOOR PLAN

Nelson Loop

2ND FLOOR PLAN

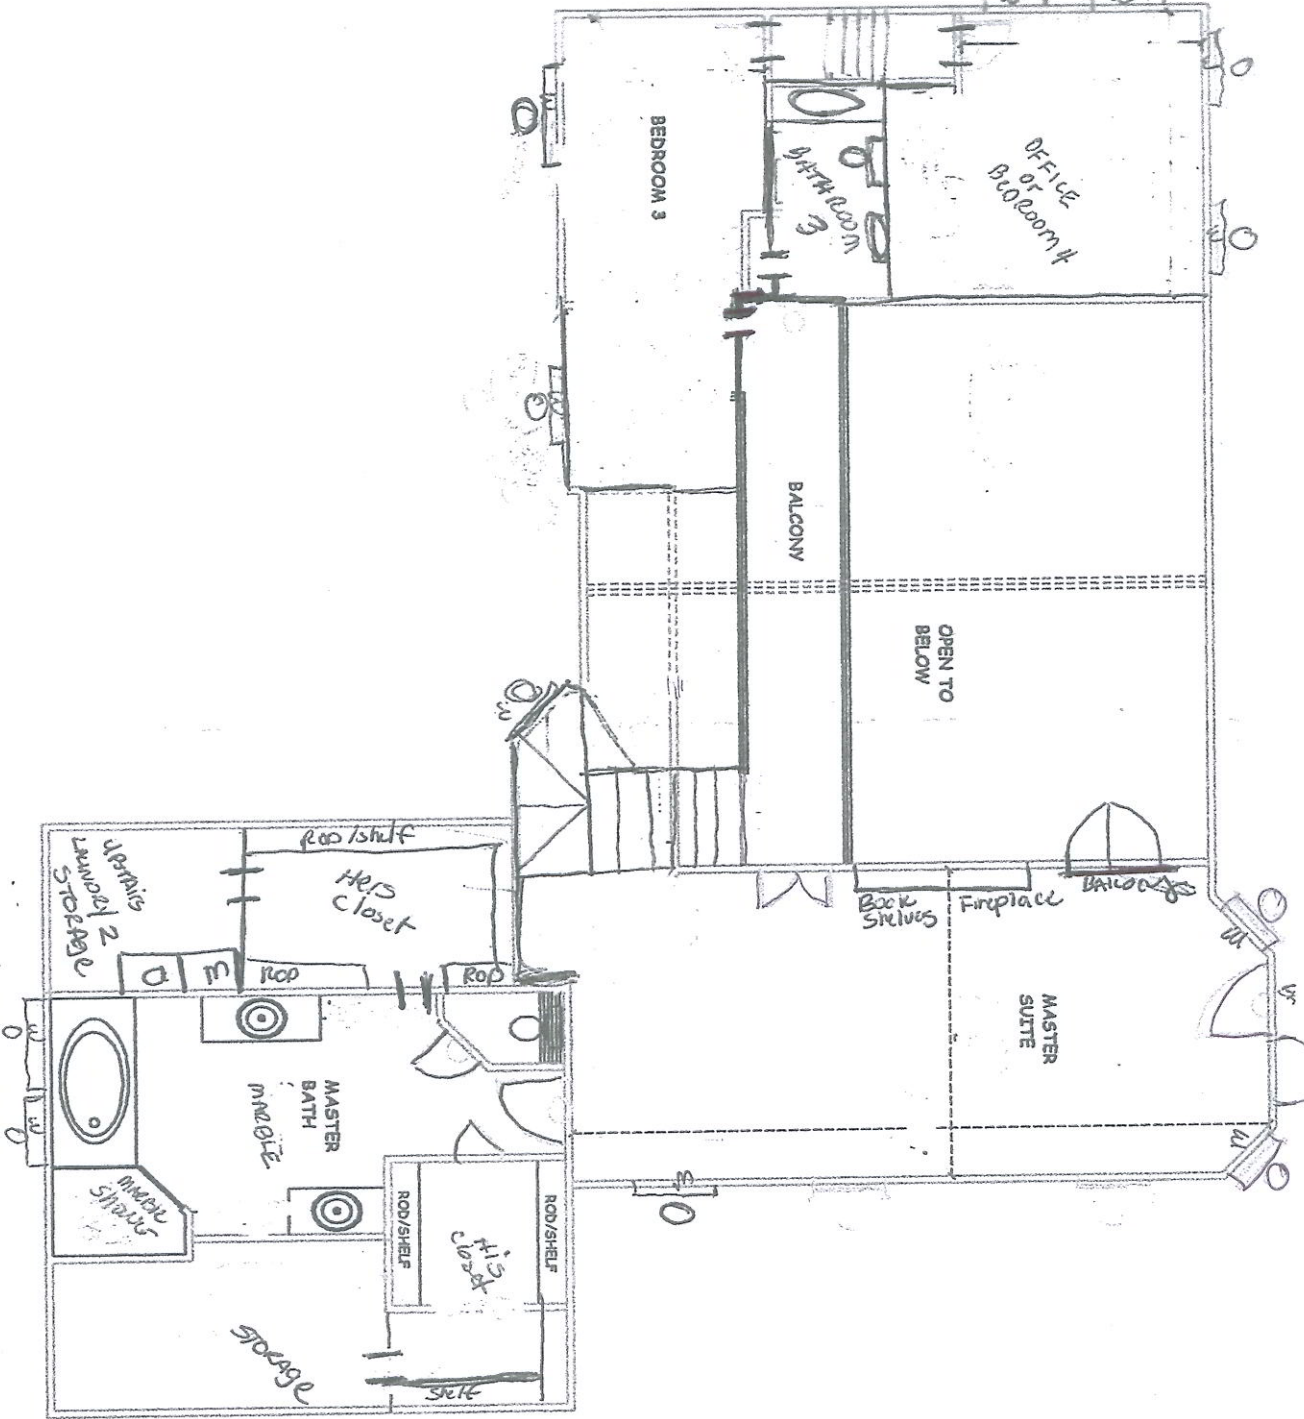

BENJ
DENI

From Name
GENERAL
214 NOR
CORSEY
OI
DENNIS
MARK

Project Name
HOMED
STREET
CITY, ST
HOME
WORK
CELL

15
2N
TOTAL
BRI
TOT

0/1