


LINE	BEARINGS	DISTANCE
1	S08°16'48"W	105.39
2	S10°22'28"W	146.40
3	S54°53'24"E	49.08
4	S17°02'06"W	146.98
5	S36°10'49"E	100.40
6	S08°28'58"W	333.97
7	S19°37'50"E	109.36
8	S18°00'32"W	89.92
9	S17°02'23"W	128.85
10	S47°45'47"W	206.61
11	S29°24'39"W	243.81
12	S59°34'55"W	69.95
13	S44°54'18"W	275.06
14	S50°52'36"W	92.48
15	N75°28'14"W	80.00
16	S26°30'17"W	163.12
17	S38°26'19"W	142.87
18	S01°32'21"E	118.62
19	S41°56'37"W	137.96
20	N64°00'00"E	171.83
21	N24°28'15"E	40.73
22	N65°30'45"E	60.00
23	S24°29'15"E	50.00
24	N24°29'15"W	369.62
25	N73°28'00"E	118.42
26	N83°03'30"E	352.16
27	S84°13'54"E	225.90
28	S68°02'21"E	136.02
29	N11°14'01"E	209.89
30	N75°07'47"E	71.05
31	S10°34'46"W	71.05
32	S42°42'54"W	61.03
33	S27°16'12"E	61.03
34	S07°43'22"W	150.00
35	S57°55'00"W	39.05
36	S16°43'17"E	60.42
37	S18°05'20"W	88.42
38	S09°05'22"W	143.26
39	N25°52'49"W	316.00
40	S23°15'53"E	316.00
41	S16°44'07"W	50.00
42	N73°15'53"W	316.00
43	N04°51'58"E	50.72
44	N13°20'38"E	100.56
45	N07°43'08"E	100.33
46	N83°53'00"E	339.21
47	N70°51'22"E	289.18
48	N72°43'37"E	260.52
49	N83°25'11"E	262.89
50	S67°52'54"E	200.26
51	S78°46'00"E	182.85
52	S78°38'28"E	280.30
53	S46°40'15"E	23.28
54	S11°14'01"W	202.12
55	S18°35'22"W	92.61
56	S30°46'03"W	90.00
57	S53°36'05"E	154.88
58	S74°09'31"W	186.93
59	N01°57'39"E	336.67
60	S06°41'27"E	361.56
61	S85°30'46"W	51.71
62	N09°41'27"W	372.91
63	S78°08'11"W	111.46

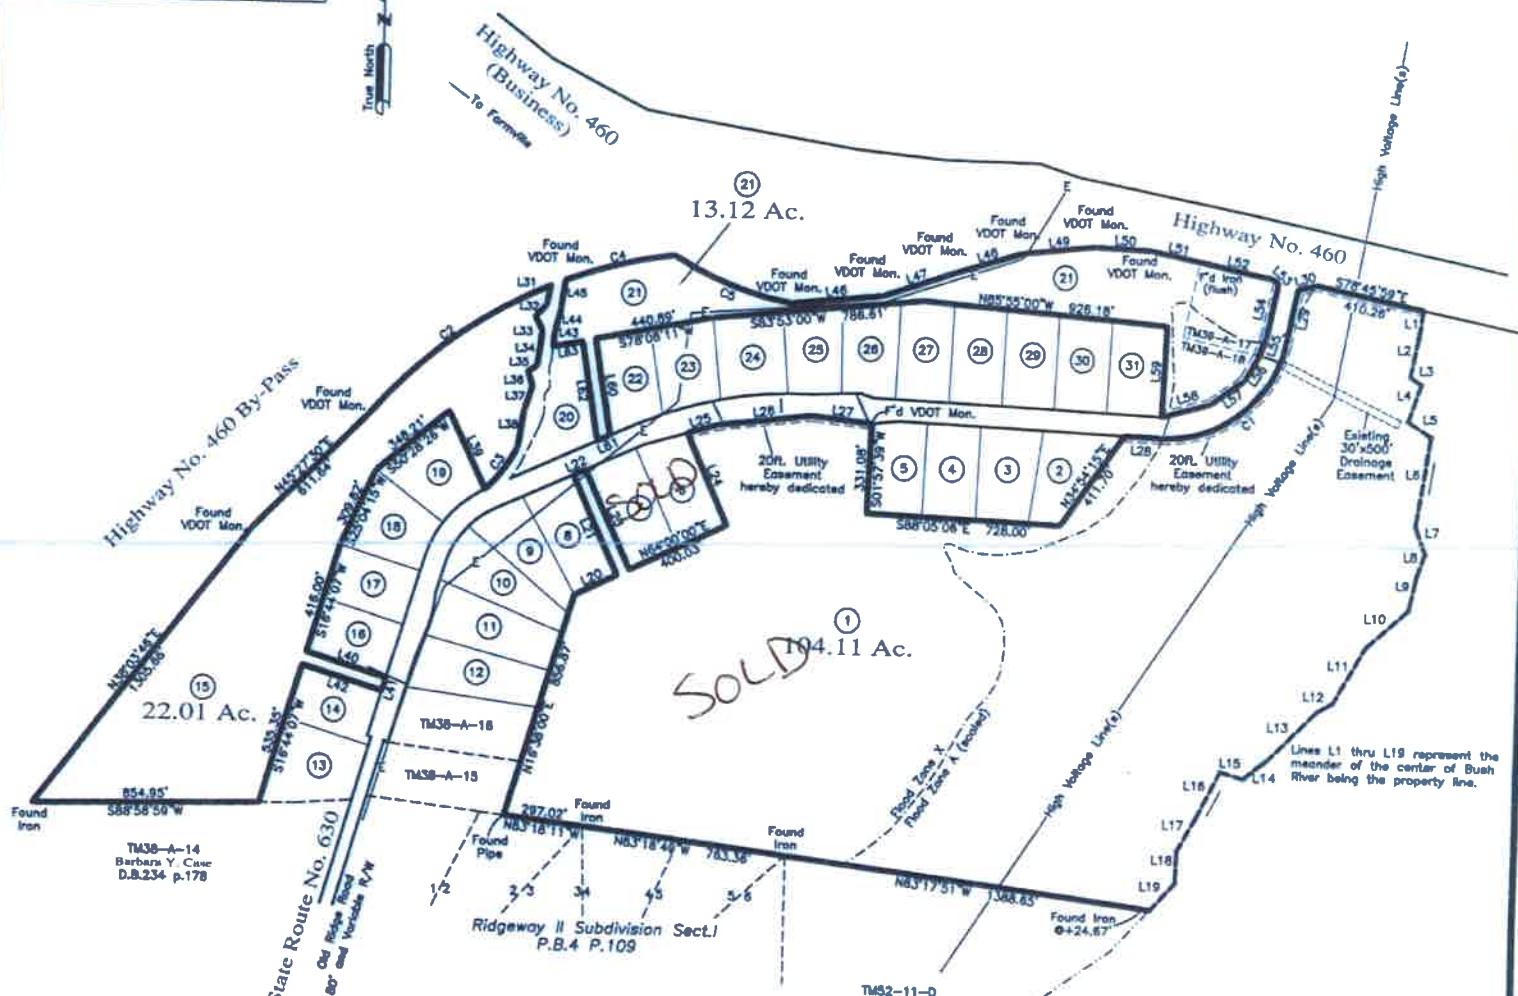

TM38-A-18
George J. Collins
Homer Collins
Inst. No. 201200333
Plot D-8.146 p.325

Sheet 2 of 5

Farmville District, Prince Edward County, Virginia

Scale: 1 in. = 300 ft.



Maxey & Associates, P.C.
Land Surveyors • Engineers • Planners • Consultants
P.O. Box 80 • Farmville • Virginia • 23001 • Tel:434-308-6887

PRICE LIST FOR OLD RIDGE ESTATES * Subject to change

LOT	2	1.70 ACRES	\$ 29,900 •
LOT	3	1.74 ACRES	\$ 29,900 •
LOT	4	1.60 ACRES	\$ 29,900 •
LOT	5	1.61 ACRES	\$ 29,900 •
LOT	6	1.77 ACRES	\$ 24,900 •
LOT	9	1.51 ACRES	\$ 29,900 •
LOT	10	1.71 ACRES	\$ 19,900 •
LOT	11	2.0 ACRES	\$ 24,900 •
LOT	12	1.95 ACRES	\$ 24,900 —
LOT	13	2.06 ACRES	\$ 24,900 —
LOT	14	1.52 ACRES	\$ 24,900 —
LOT	15	22.01 ACRES	\$ 99,900 —
LOT	16	1.51 ACRES	\$ 24,900 <
LOT	17	1.51 ACRES	\$ 24,900 —
LOT	18	1.79 ACRES	\$ 24,900 •
LOT	19	1.89 ACRES	\$ 24,900 —
LOT	20	1.73 ACRES	\$ 29,900 —
LOT	21	13.12 ACRES	\$ 59,900 —
LOT	22	1.59 ACRES	\$ 29,900 —
LOT	23	1.62 ACRES	\$ 24,900 <
LOT	24	1.77 ACRES	\$ 24,900 —
LOT	25	1.52 ACRES	\$ 24,900 —
LOT	26	1.61 ACRES	\$ 24,900 —

LOT	26	1.61 ACRES	\$ 24,900
LOT	27	1.69 ACRES	\$ 29,900 =
LOT	28	1.67 ACRES	\$ 29,900 —
LOT	29	1.63 ACRES	\$ 29,900 =
LOT	30	1.60 ACRES	\$ 29,900 —
LOT	31	1.63 ACRES	\$ 29,900
