


CURVE TABLE						
CRVE	LENGTH	RADIUS	TAN	DELTA	BEARING	DISTANCE
1	43.58'	93.22'	22.19'	26°46'53"	N 72°45'58" E	43.18'
2	43.58'	93.18'	22.19'	26°47'36"	N 72°45'58" E	43.18'

LINE TABLE		
LINE	BEARING	LENGTH
L1	N 59°22'32" E	84.01'
L2	S 30°37'53" E	20.00'

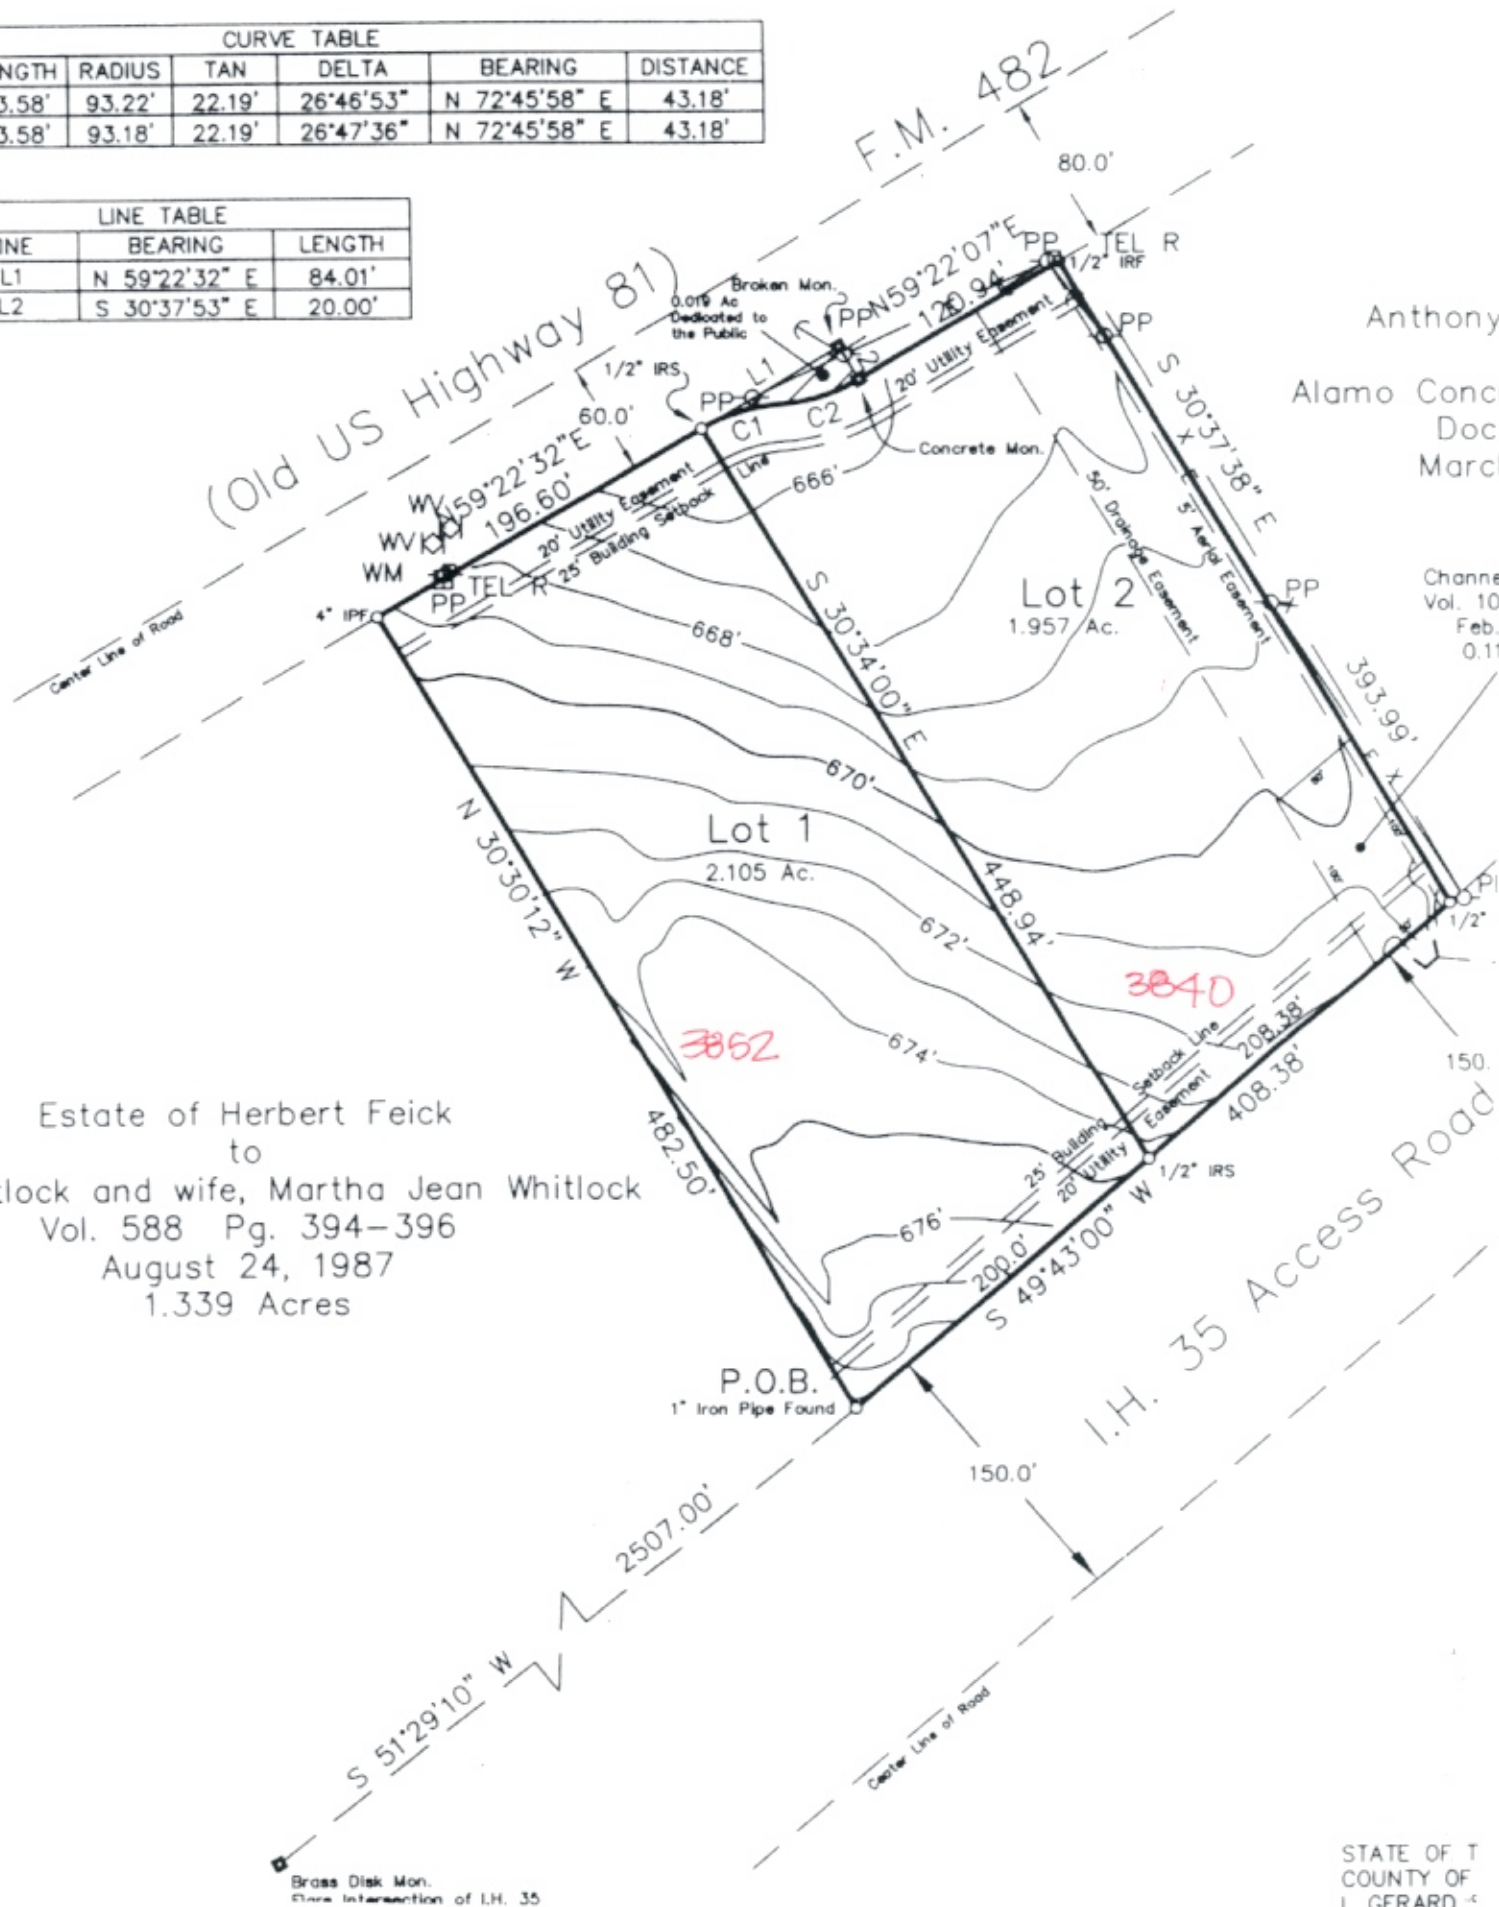


Estate of Herbert Feick
to
J. Whitlock and wife, Martha Jean Whitlock
Vol. 588 Pg. 394-396
August 24, 1987
1.339 Acres

**EXHIBIT "A" TO SPECIAL WARRANTY DEED
LEGAL DESCRIPTION**

Lots 1 and 2, LEE'S WAY, in the City of New Braunfels, Comal County, Texas, according to the map or plat recorded in Volume 13, Page 308, Plat Records of Comal County, Texas

_____ A.D. 2000 BY THE PLANNING AND
 JNFELS, TEXAS.

Vicinity Map Not To Scale

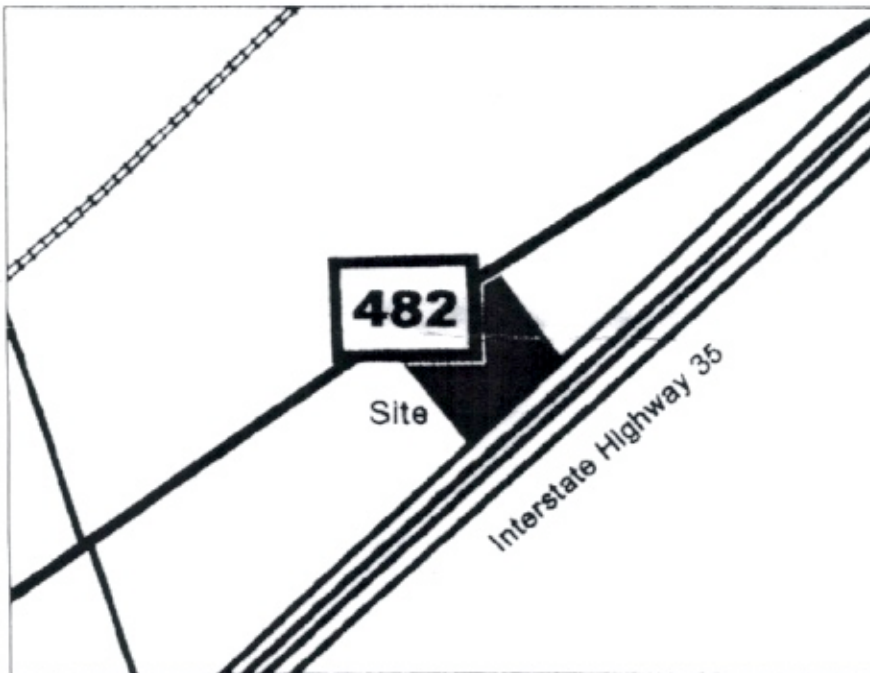

ect: _____

IAM J. KOLODZIE
 S. 1462

PLAT - SHOWING

Lee's Way
 Lots 1 and 2
 Comal County, Texas

DESIGN	WILLIAM J. KOLODZIE SURVEYING CO. 197 East Mill Street New Braunfels, Texas 78130-5045 (830) 625-6484 FAX (830) 620-6484	7-20-00
BNW		DATE
DRAWN		Sub.
CHECKED		DISK NO.
		SHEET
		OF

Lots 1 & 2.dwg

