


FLOOR PLAN

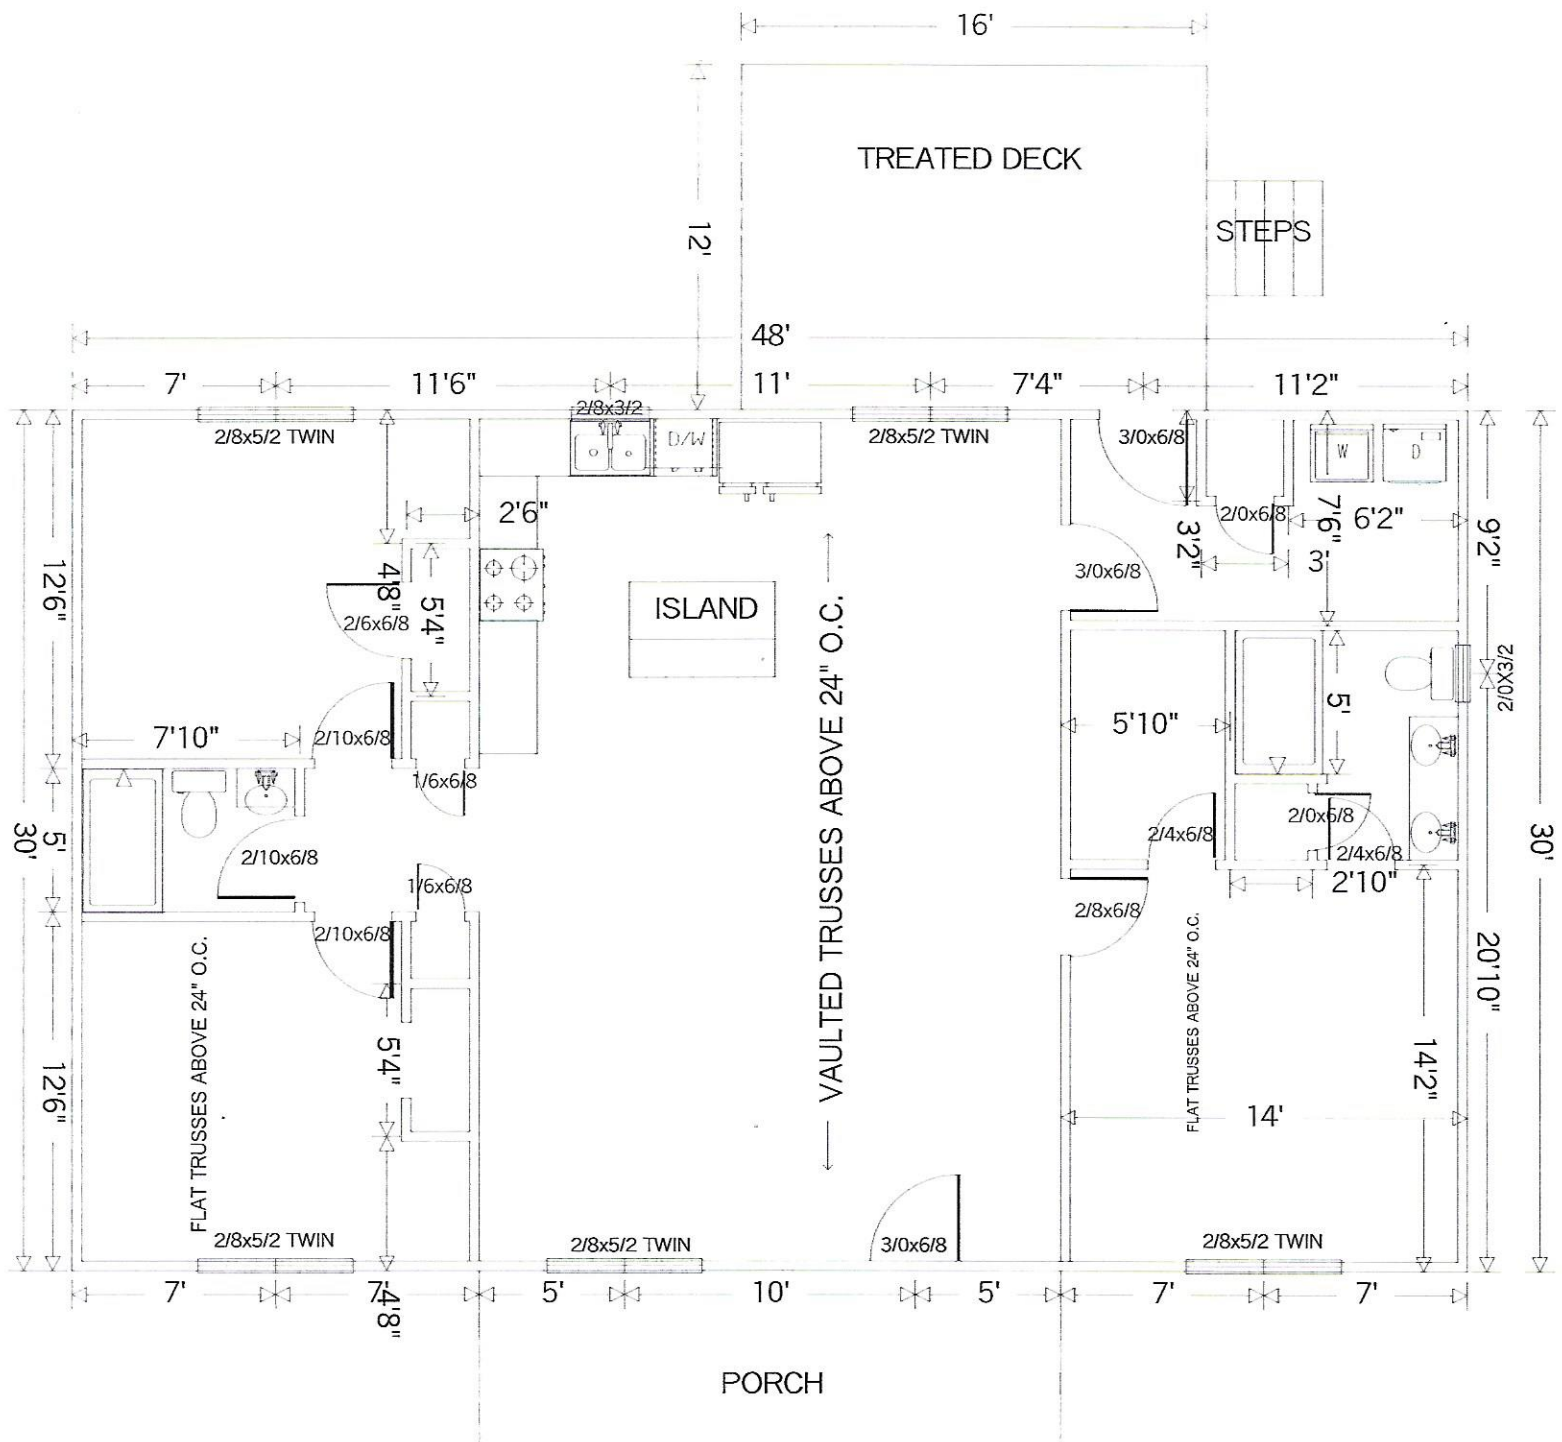

ALL EXTERIOR WALL HEADERS SHALL BE 2-2X10'S UNLESS OTHERWISE NOTED