


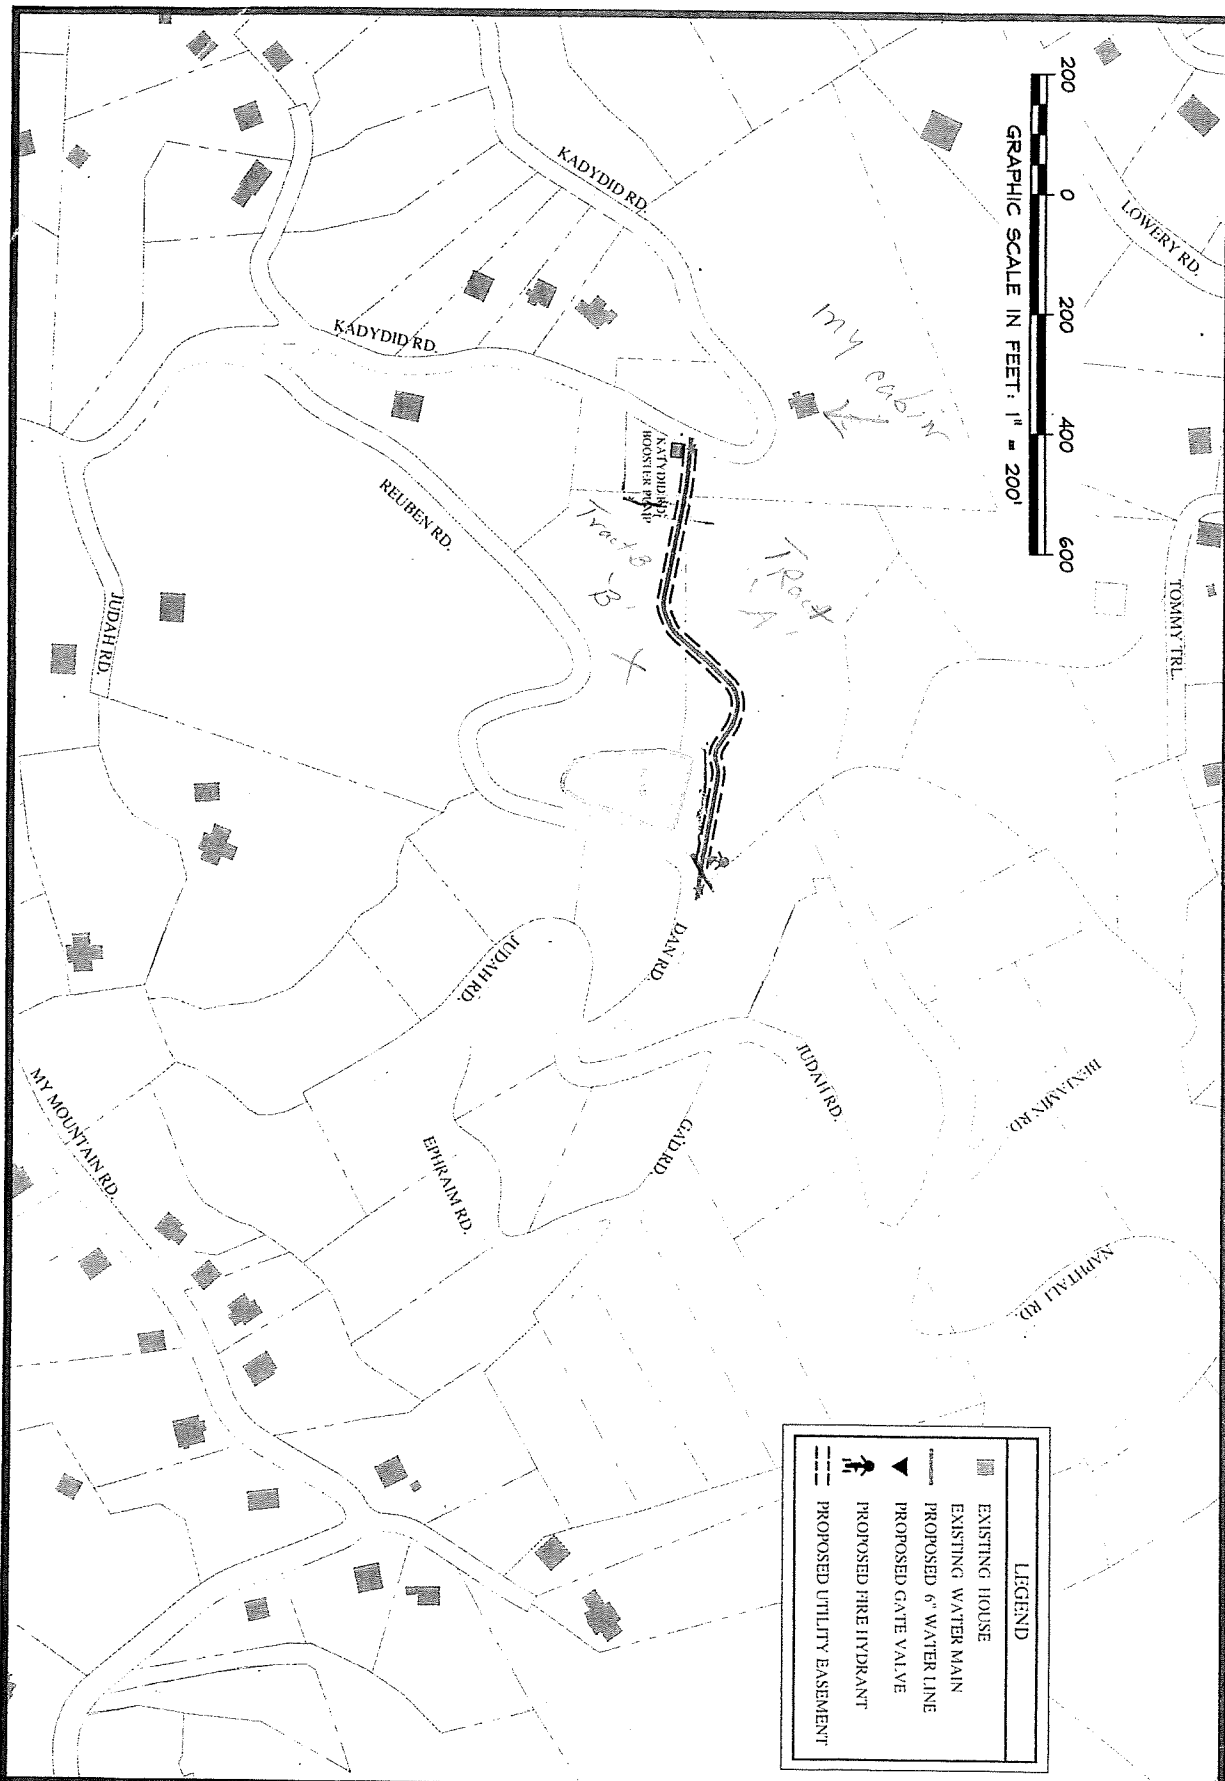

LEGEND

- EXISTING HOUSE
- EXISTING WATER MAIN
- PROPOSED 6" WATER LINE
- PROPOSED GATE VALVE
- PROPOSED FIRE HYDRANT
- PROPOSED UTILITY EASEMENT

Carter & Sloop

CONSULTING ENGINEERS

MACON ♦ ALBANY ♦ ATHENS ♦ CANTON

DESIGN	C.A.S.
DRAWN	C.A.S.
CHECKED	AS BROWN
IN CHARGE	AS BROWN
DATE	OCTOBER 2016
SHEET NO.	1
SHEET TOTAL	1

115 WOODLAND WAY • SUITE 120 • CANTON, GA 30114 • 770-479-6782 TEL • 770-479-1884 FAX

WATER LINE EXTENSION
TO SERVE MY MOUNTAIN PHASE 1B
 FOR THE
FANNIN COUNTY WATER AUTHORITY
OCTOBER 2016

REVISIONS